



EXISTING GROUND FLOOR _ NO CHANGE
communal entry hall and staircase shown

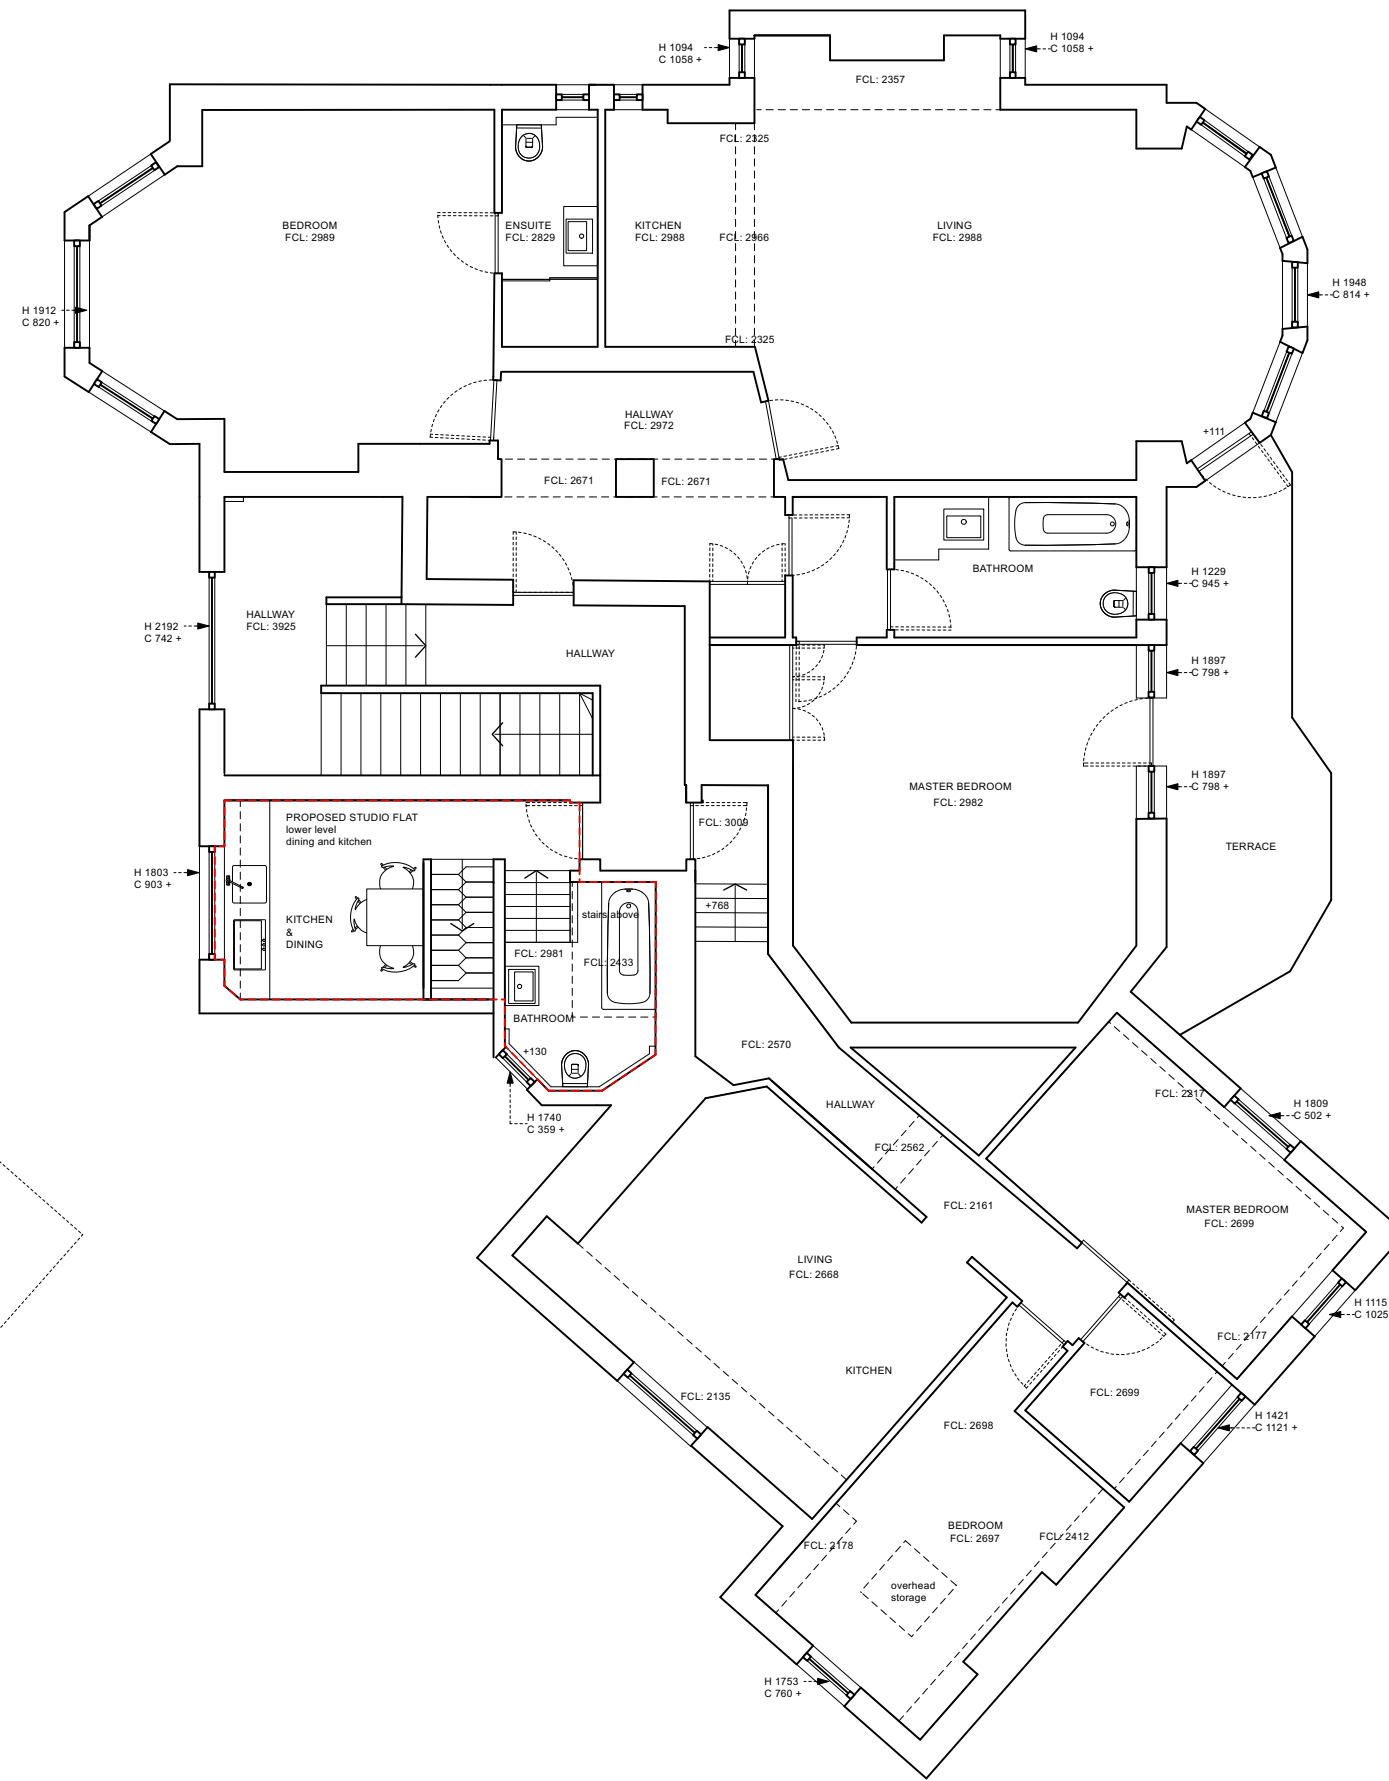

EXISTING FIRST FLOOR

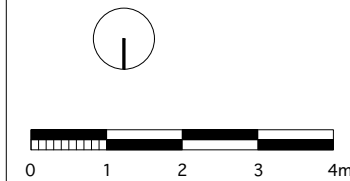

| Rev | Date |
|-----|----------|
| A | 08.07.22 |
| - | 08.10.19 |

stage 3: developed designs
-issued for information
-client

stage 2: concept designs
-issued for information
-client
-council

For Information
Issued only for purpose indicated

This drawing is to be read in conjunction with all consultants information.
All dimensions to be checked on site.
Do not scale, except for planning purposes.
This drawing is protected by copyright.


JOB NUMBER 212
JOB TITLE
Klein 2
7 Rosecroft Avenue, NW3 7QA

DRAWING TITLE
Ground Floor & First Floor Plans
existing


SCALE: 1:100@A3, 1:50@A3

DATE: September 2019

| | |
|--------------------|------------|
| DRAWING NO. | REV |
| A/01/105 | A |

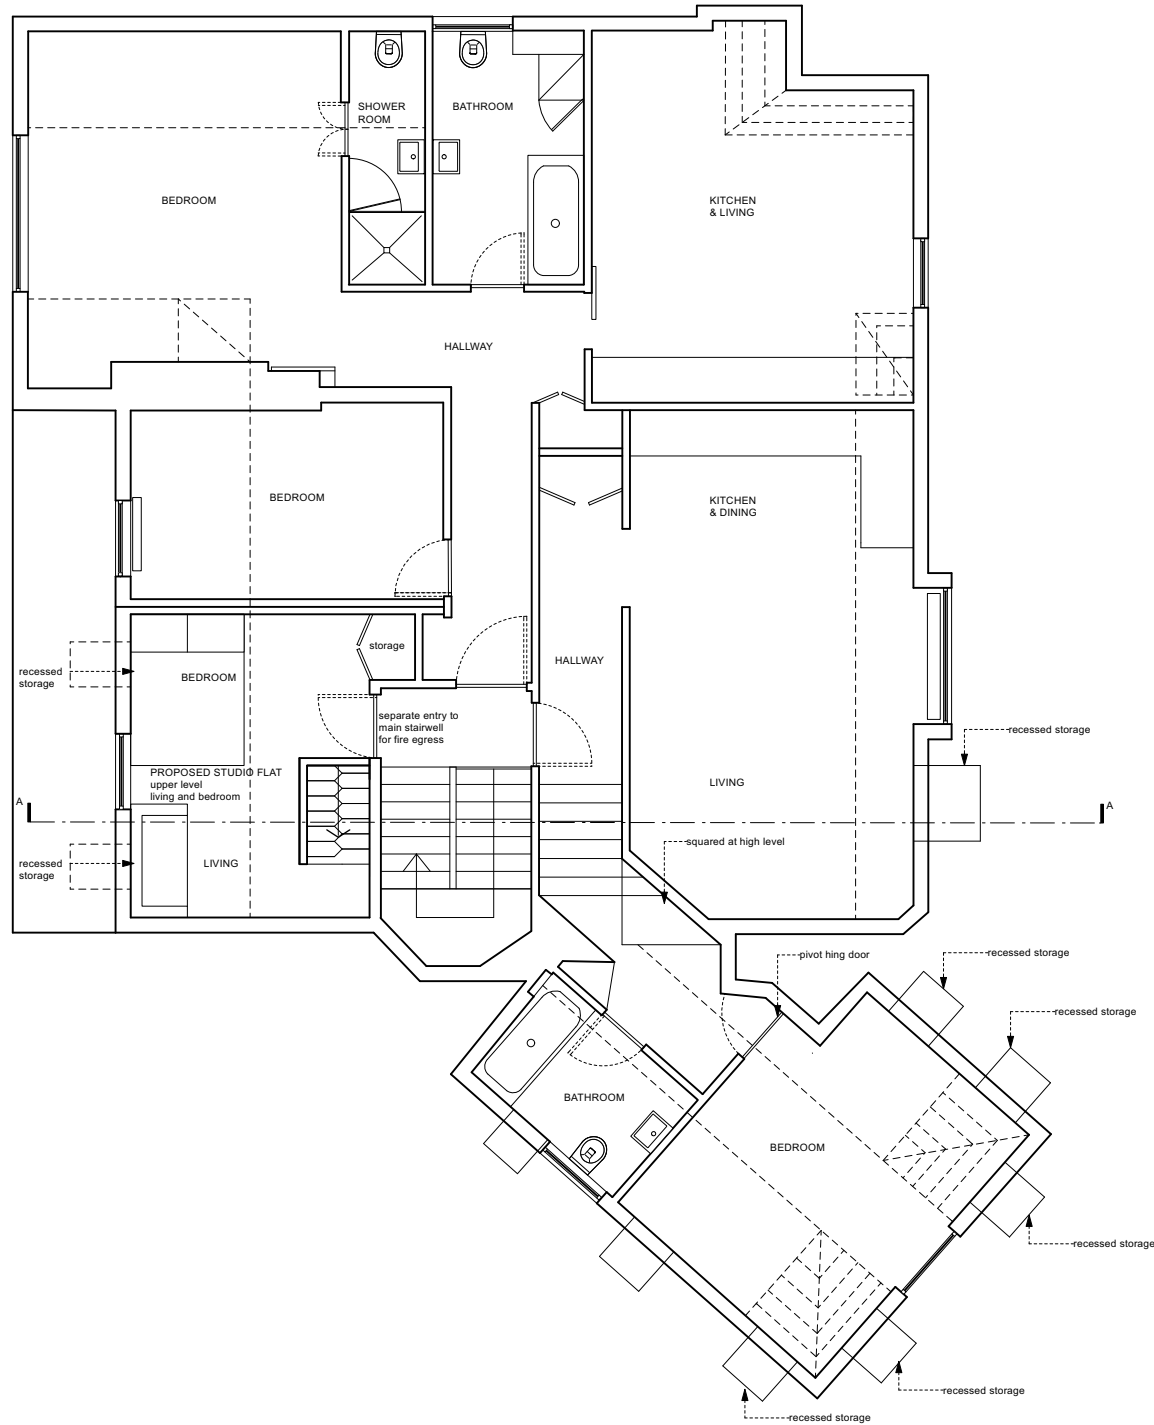

EXISTING SECOND FLOOR

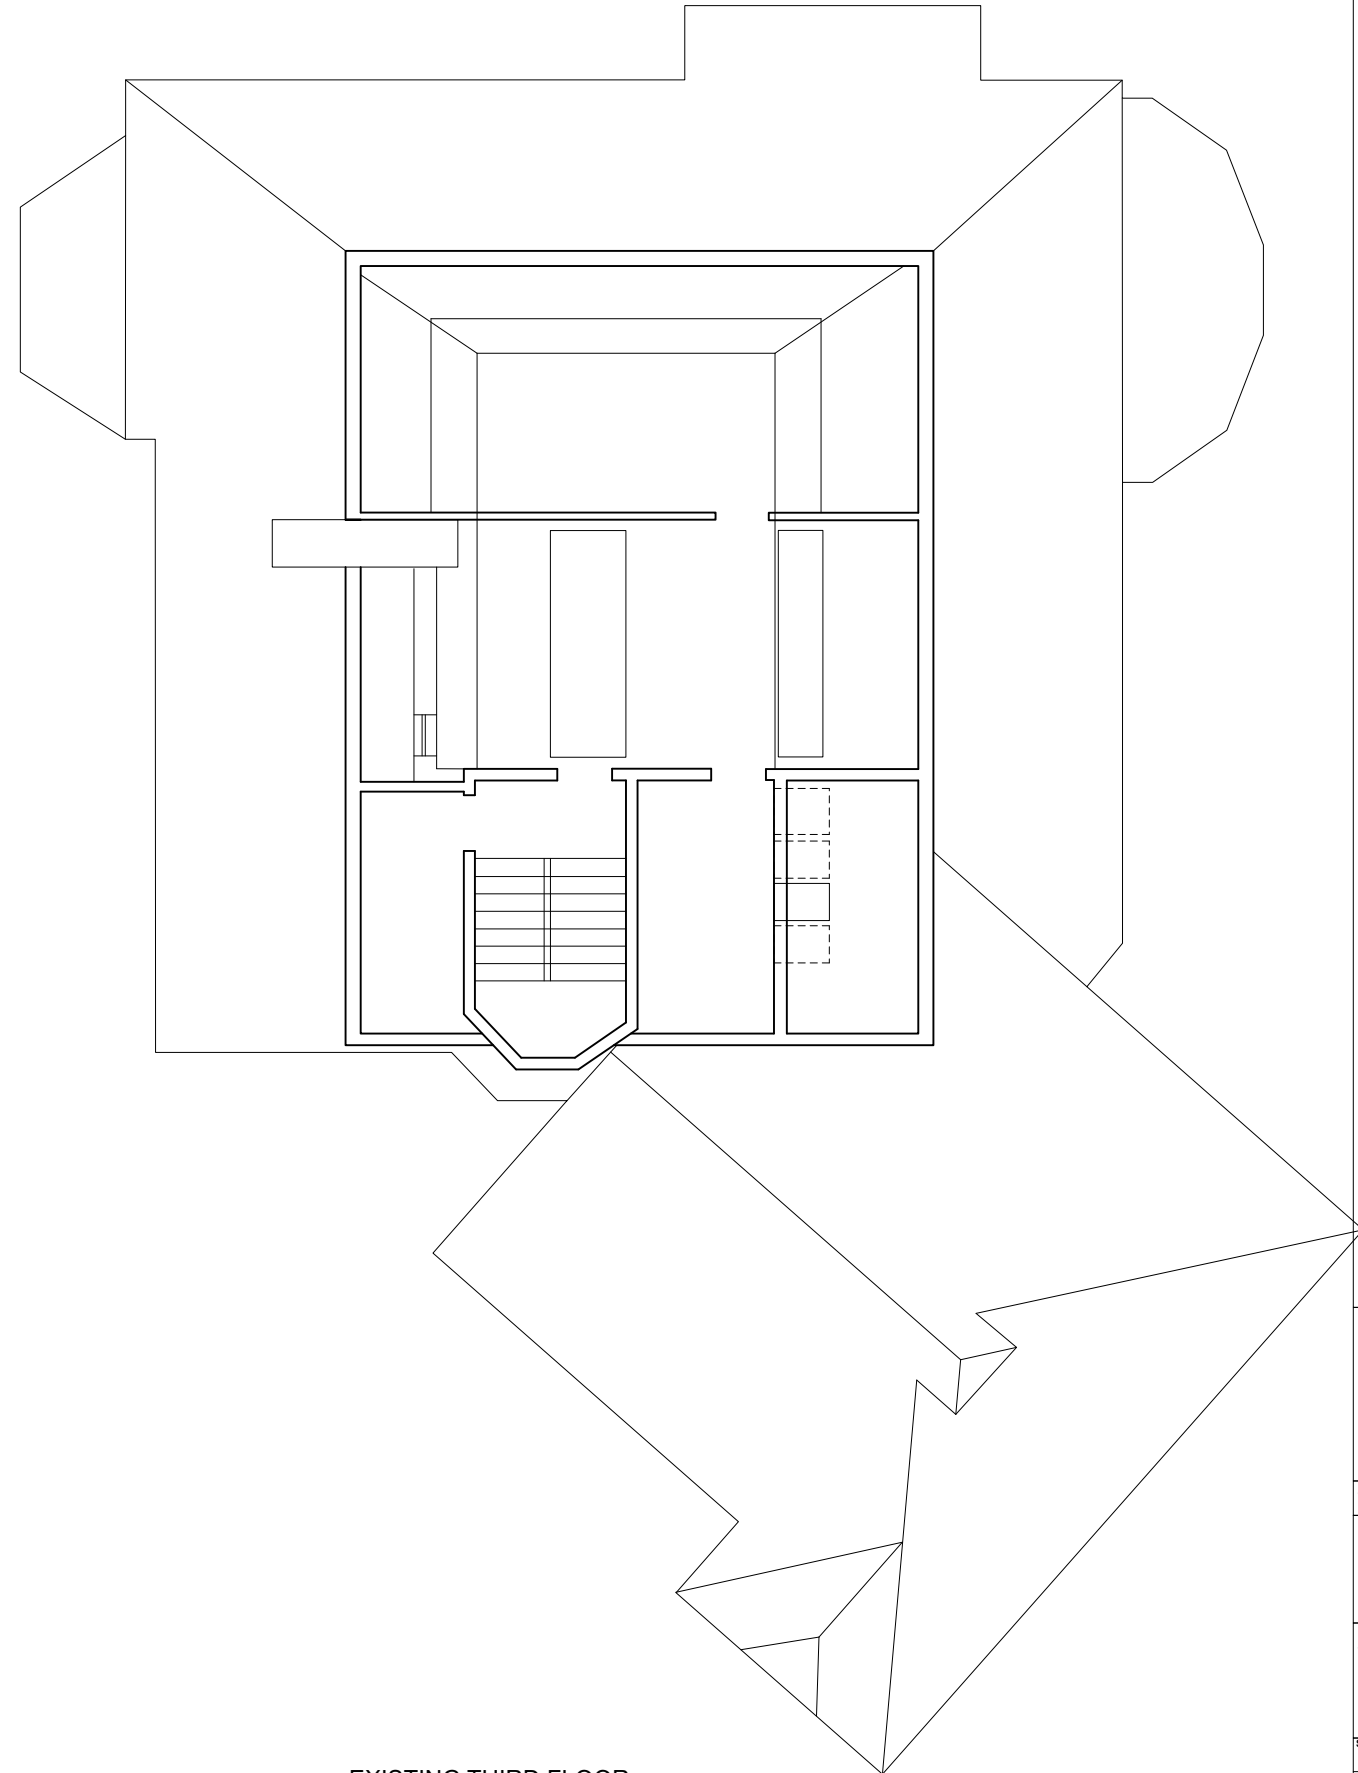

EXISTING THIRD FLOOR

| Rev | Date |
|-----|----------|
| A | 08.07.22 |
| - | 08.10.19 |

stage 3: developed designs
-issued for information
-client

stage 2: concept designs
-issued for information
-client
-council

For Information

Issued only for purpose indicated

This drawing to be read in conjunction with all consultants information.

All dimensions to be checked on site. Do not scale, except for planning purposes.

This drawing is protected by copyright.

JOB NUMBER 212

JOB TITLE
Klein 2
7 Rosecroft Avenue, NW3 7QA


DRAWING TITLE
Second Floor
existing

SCALE: 1:100@A3, 1:50@A3


DATE: September 2019

DRAWING NO. REV

A/01/106 A

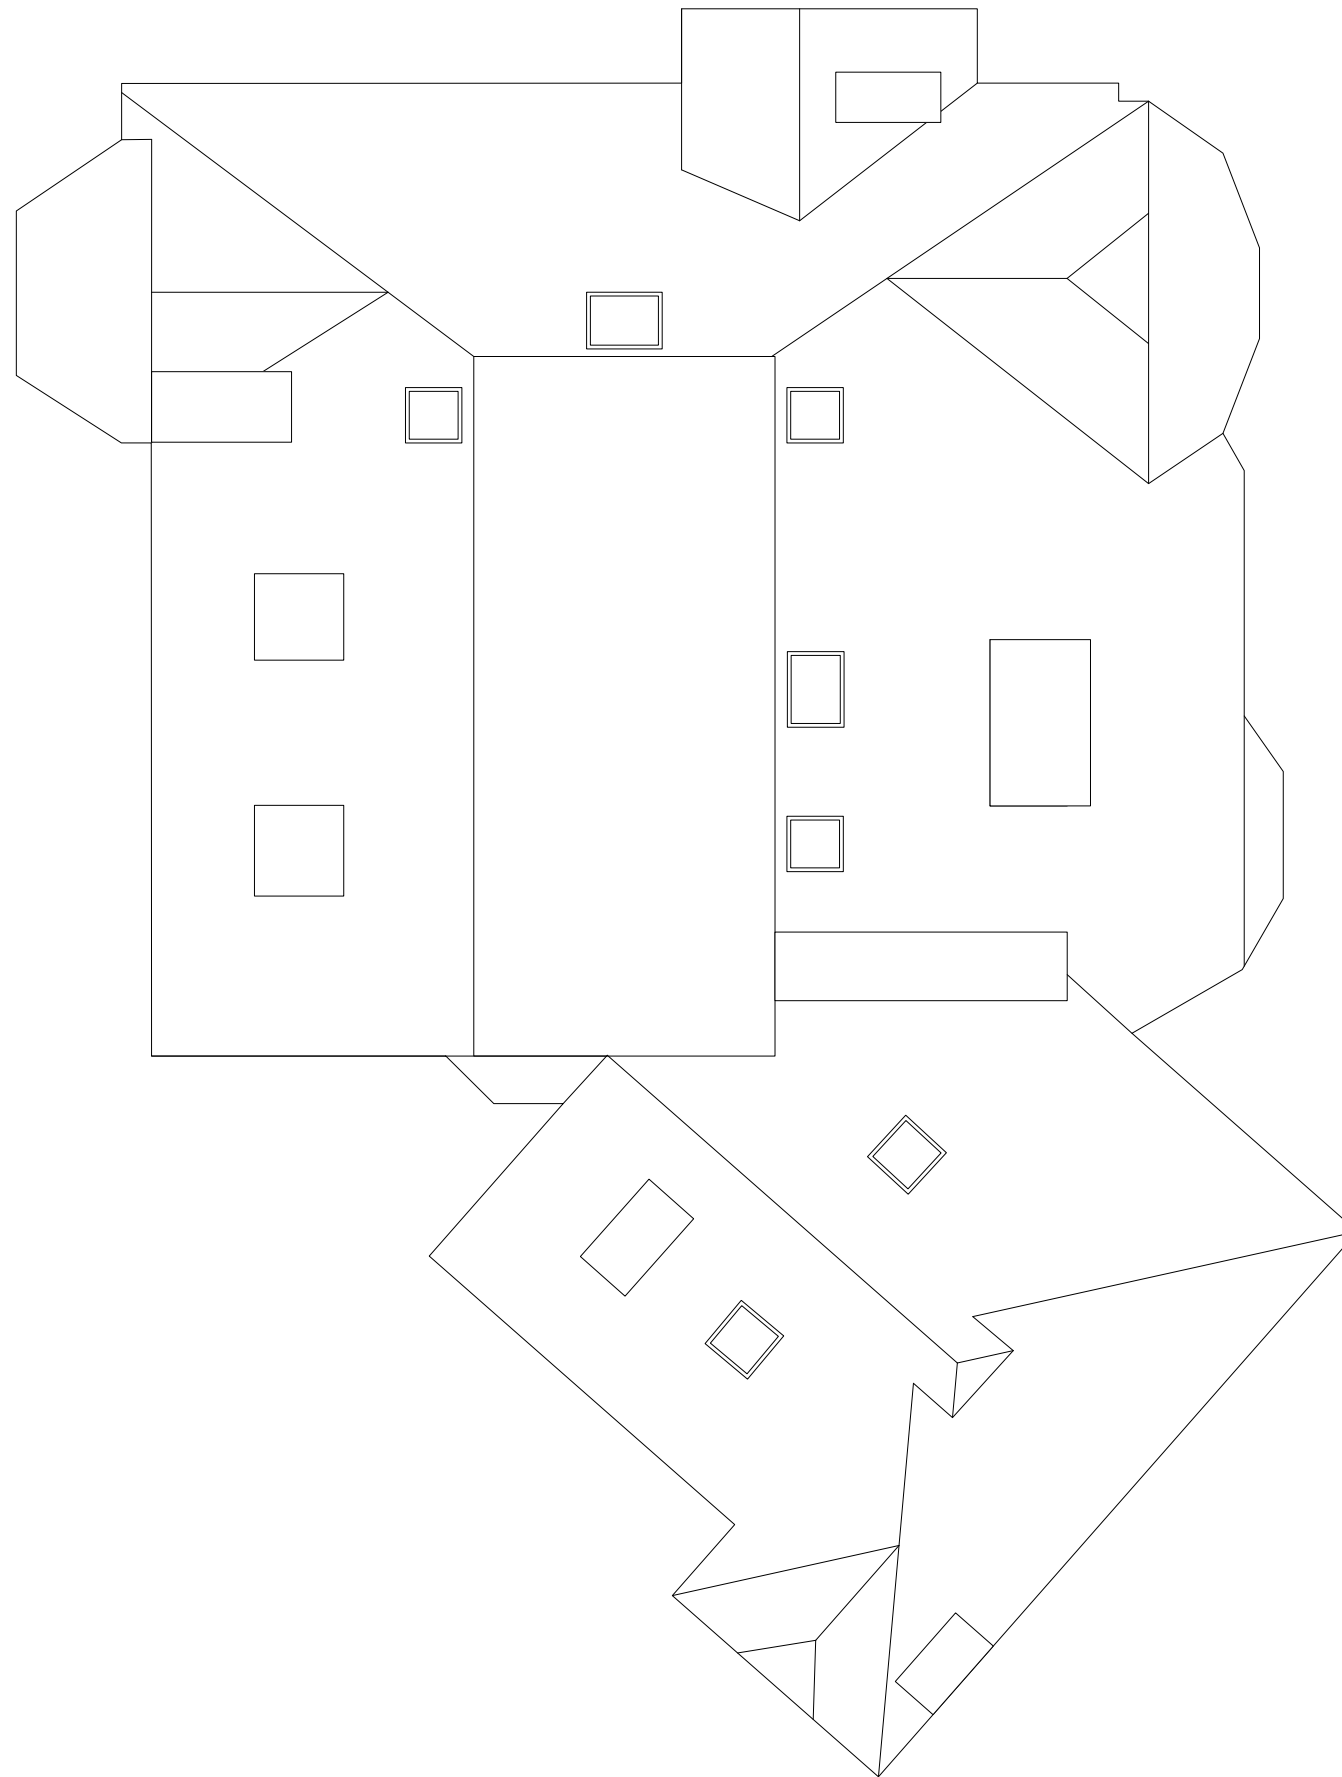

EXISTING ROOF PLAN

 

| Rev | Date |
|-----|---|
| B | stage 3: developed designs -issued for information -council 15.02.23 |
| A | stage 3: developed designs -issued for information -client 08.07.22 |
| - | stage 2: concept designs -issued for information -client -council 08.10.19 |

For Information

Issued only for purpose indicated.
This drawing to be read in conjunction with all consultants information.
All dimensions to be checked on site.
Do not scale, except for planning purposes.
This drawing is protected by copyright.

JOB NUMBER 212

JOB TITLE
Klein 2
7 Rosecroft Avenue, NW3 7QA

DRAWING TITLE
Roof plan
existing

SCALE: 1:100@A3, 1:50@A3

DATE: September 2019

DRAWING NO. REV

A/01/107

B



FRONT ELEVATION (EAST)

| Rev | Date |
|-----|---|
| D | stage 3: developed designs -issued for information -council 15.02.23 |
| C | stage 3: developed designs -issued for information -client 08.07.22 |
| B | stage 4: detail design -issued for information -client -consultants 23.08.19 |
| A | stage 2: concept design -issued for information -client -planning 28.06.19 |
| - | stage 0&1: survey -issued for information -client 17.05.19 |

DRAWING STATUS For Information

Issued only for purpose indicated

This drawing to be read in conjunction with all consultants information.

All dimensions to be checked on site.
Do not scale, except for planning purposes.

This drawing is protected by copyright.

JOB NUMBER 230

JOB TITLE
Klein 2
7 Rosecroft Avenue, NW3 7QA

DRAWING TITLE
Front Elevation
existing

SCALE: 1:100@A3, 1:50@A3

DATE: May 2019

| | |
|-----------------|----------|
| DRAWING NO. | REV |
| A/01/103 | D |



SIDE ELEVATION (NORTH)

| Rev | Date |
|-----|---|
| C | stage 3: developed designs -issued for information -council 15.02.23 |
| B | stage 3: developed designs -issued for information -client 08.07.22 |
| A | stage 2: concept design -issued for information -client -planning 28.06.19 |
| - | stage 2: concept design -issued for information -client 28.05.19 |

DRAWING STATUS For Information

Issued only for purpose indicated

This drawing to be read in conjunction with all consultants information.

All dimensions to be checked on site.
Do not scale, except for planning purposes.

This drawing is protected by copyright.

JOB NUMBER 230

JOB TITLE
Klein 2
7 Rosecroft Avenue, NW3 7QA

DRAWING TITLE
Side Elevations
existing

SCALE: 1:100@A3, 1:50@A3

DATE: May 2019

DRAWING NO. REV

A/01/104

C