


EXISTING
 1ST-4TH FLOOR (Typical)
 Level + 1-4
 Scale 1:100



EXISTING
 5TH FLOOR PLAN
 Level +5
 Scale 1:100

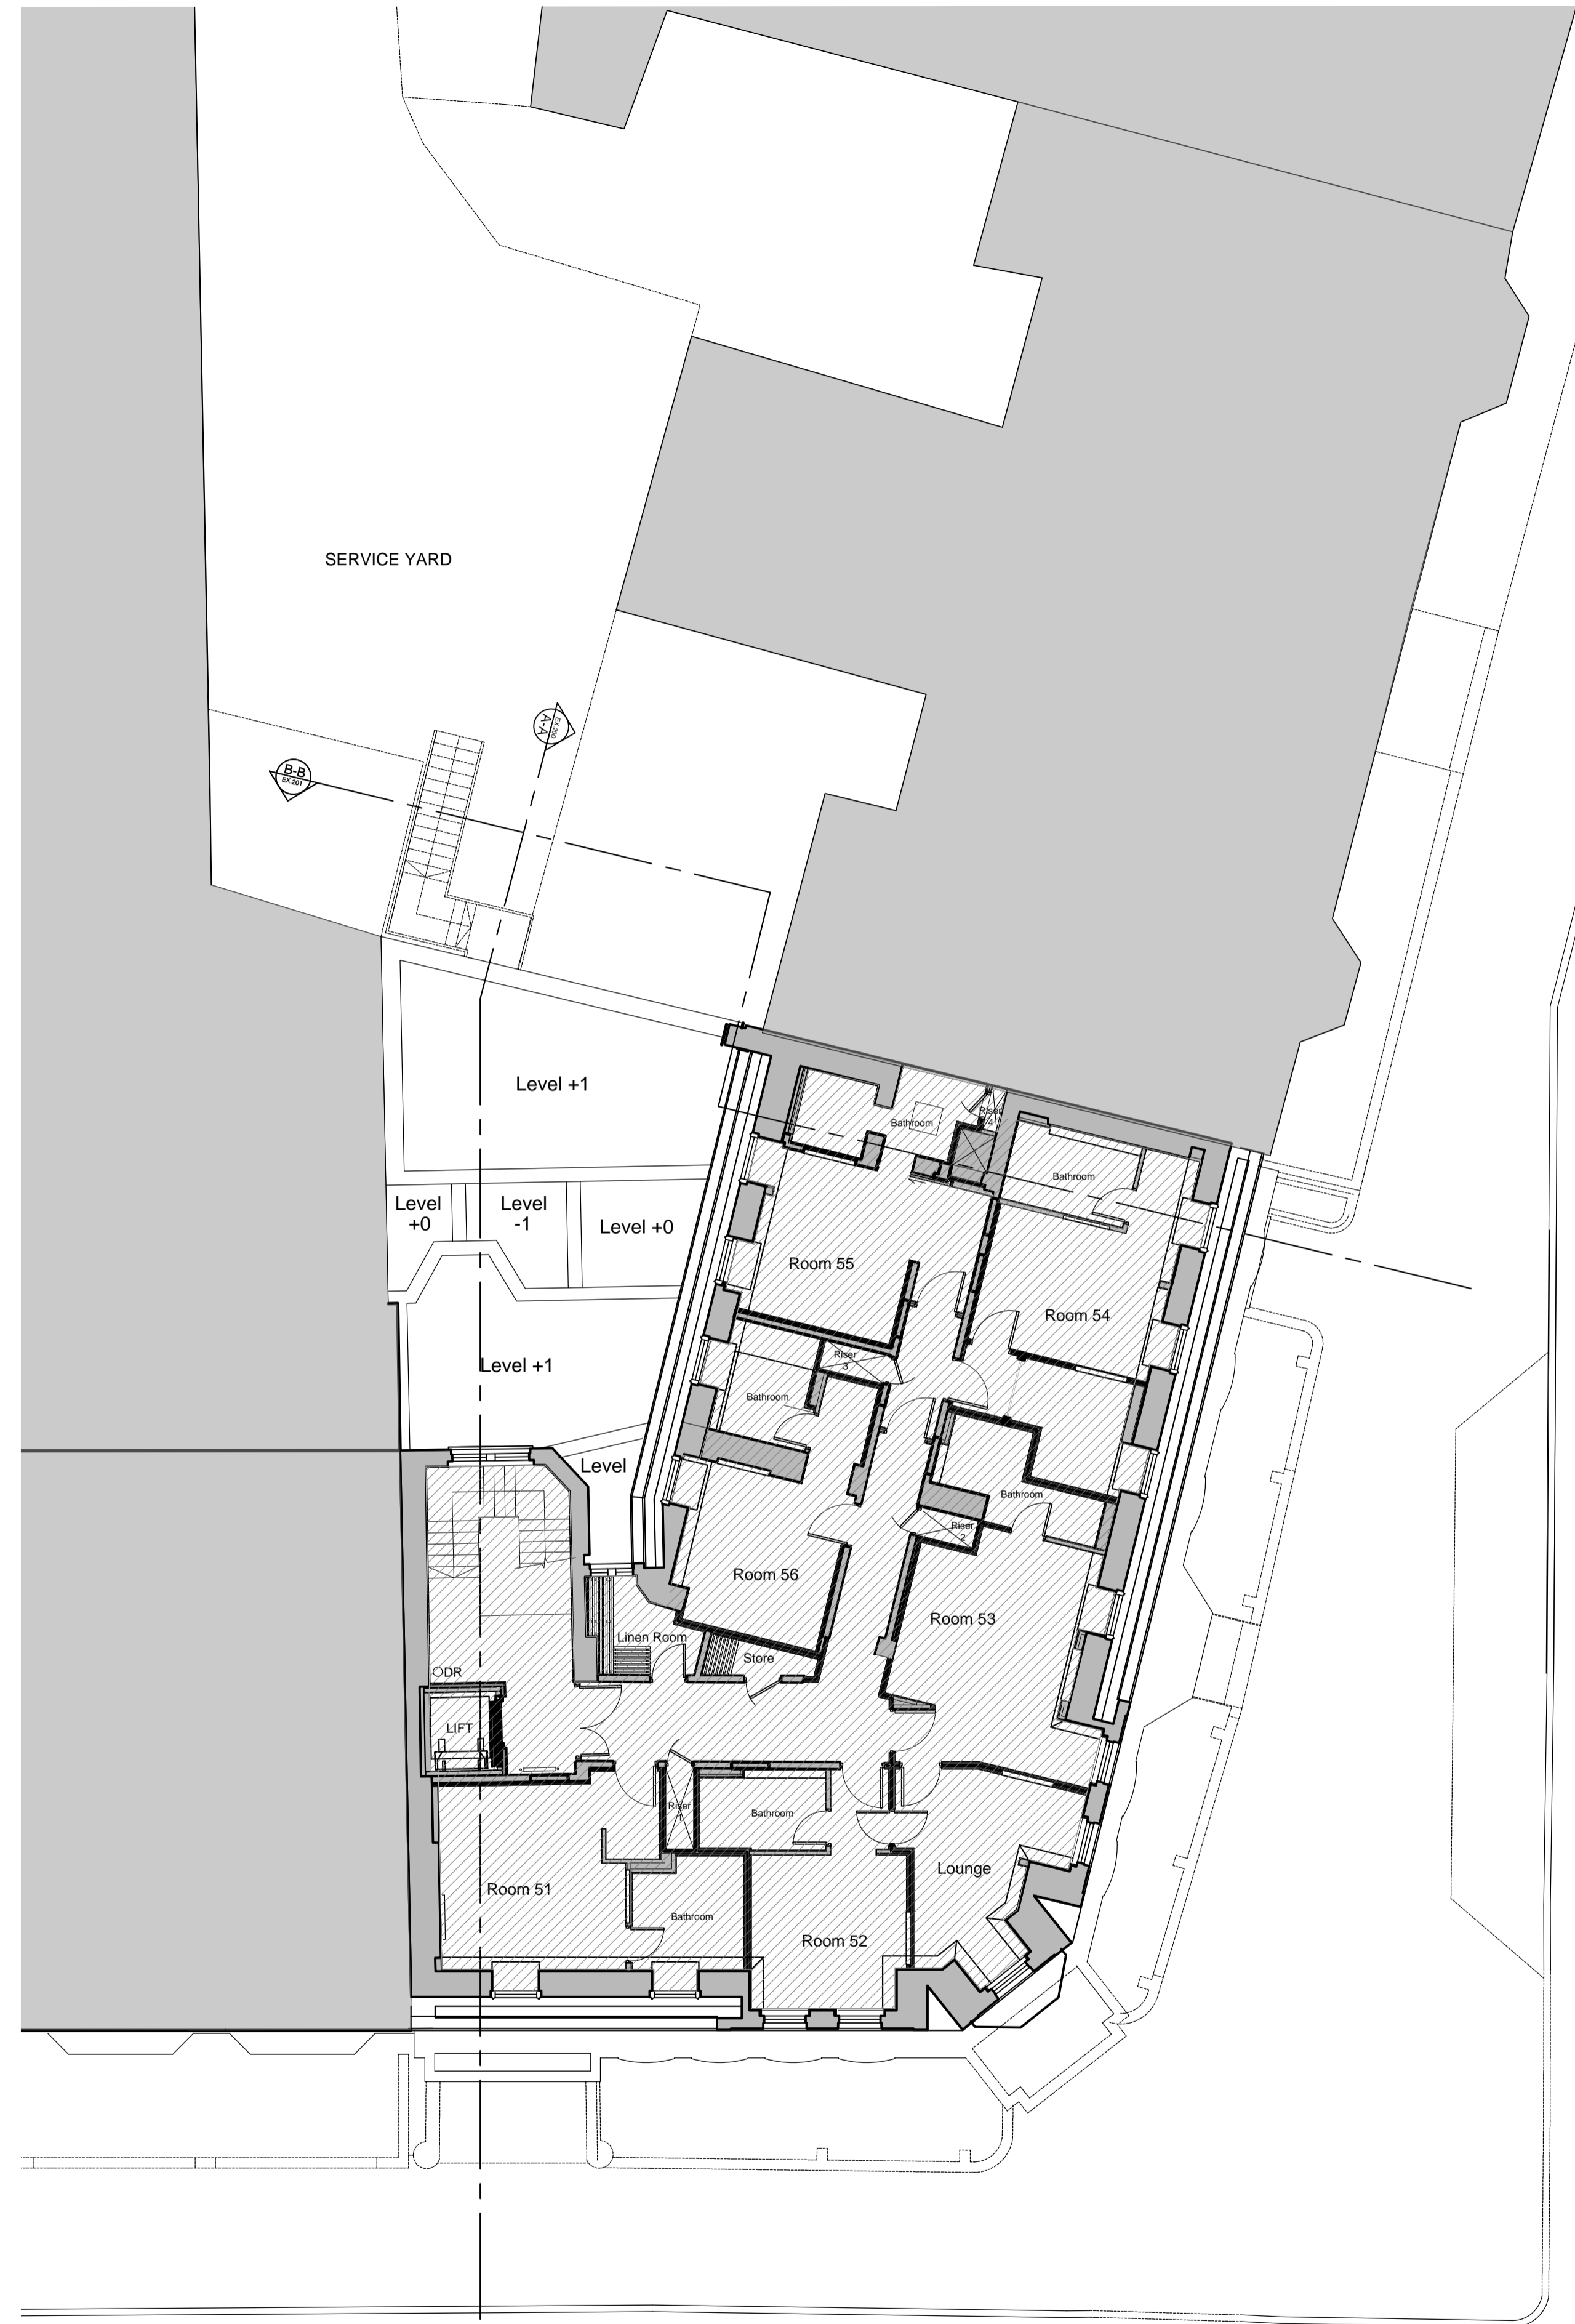

00	30.08.2022	RVW
* PLANNING		
rev	amendments	date by

architects
ipa
 T + 44 (0) 20 7436 1133
 W ipa-architects.com

Project
 1 WOBURN PLACE
 LONDON
 WC1H 0LQ

Drawing Title
 EXISTING
 1st-4th FLOOR PLAN (Typical)
 5th FLOOR PLAN

Drawing Status			
EXISTING			
Date	Drawn by		
30.08.2022	RVW		
Scale	A1 @ 100	A3 @ 200	
Project No.	Ref.	Drawing No.	Rev.
22074	EX	101	00
Cad File			
22074.EX.100_00			
© IPA Architects. All rights reserved.			