



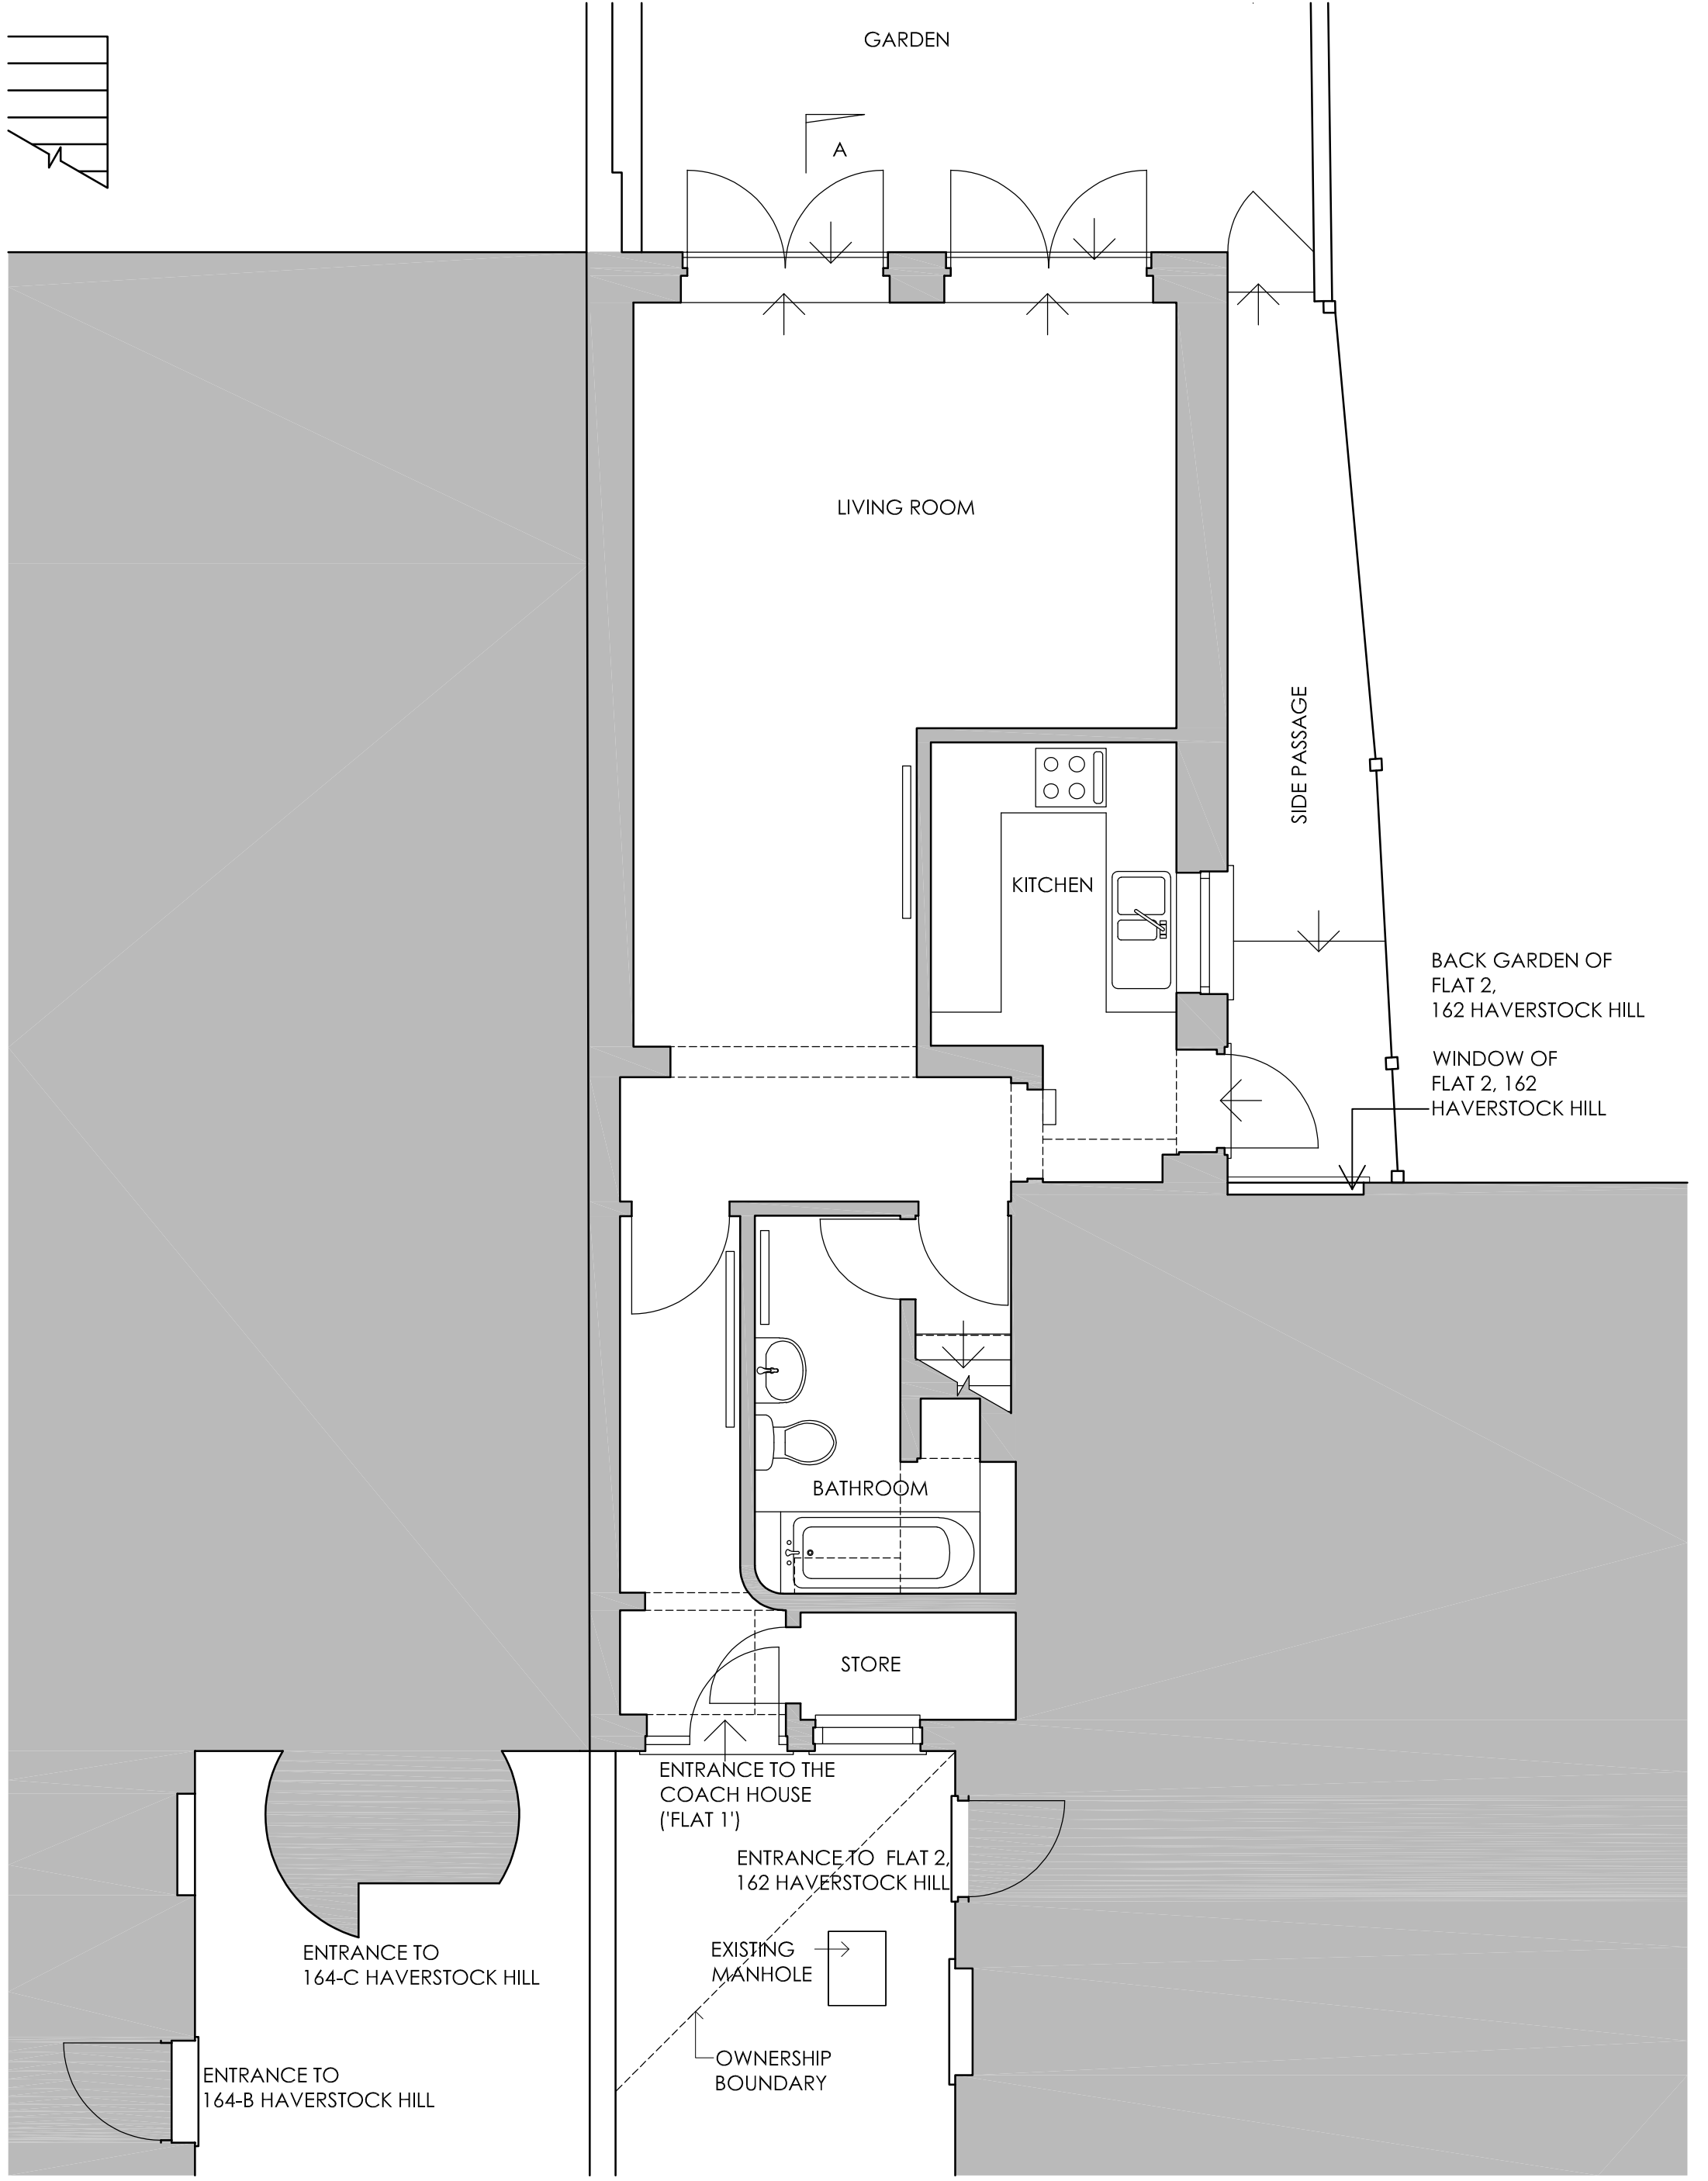

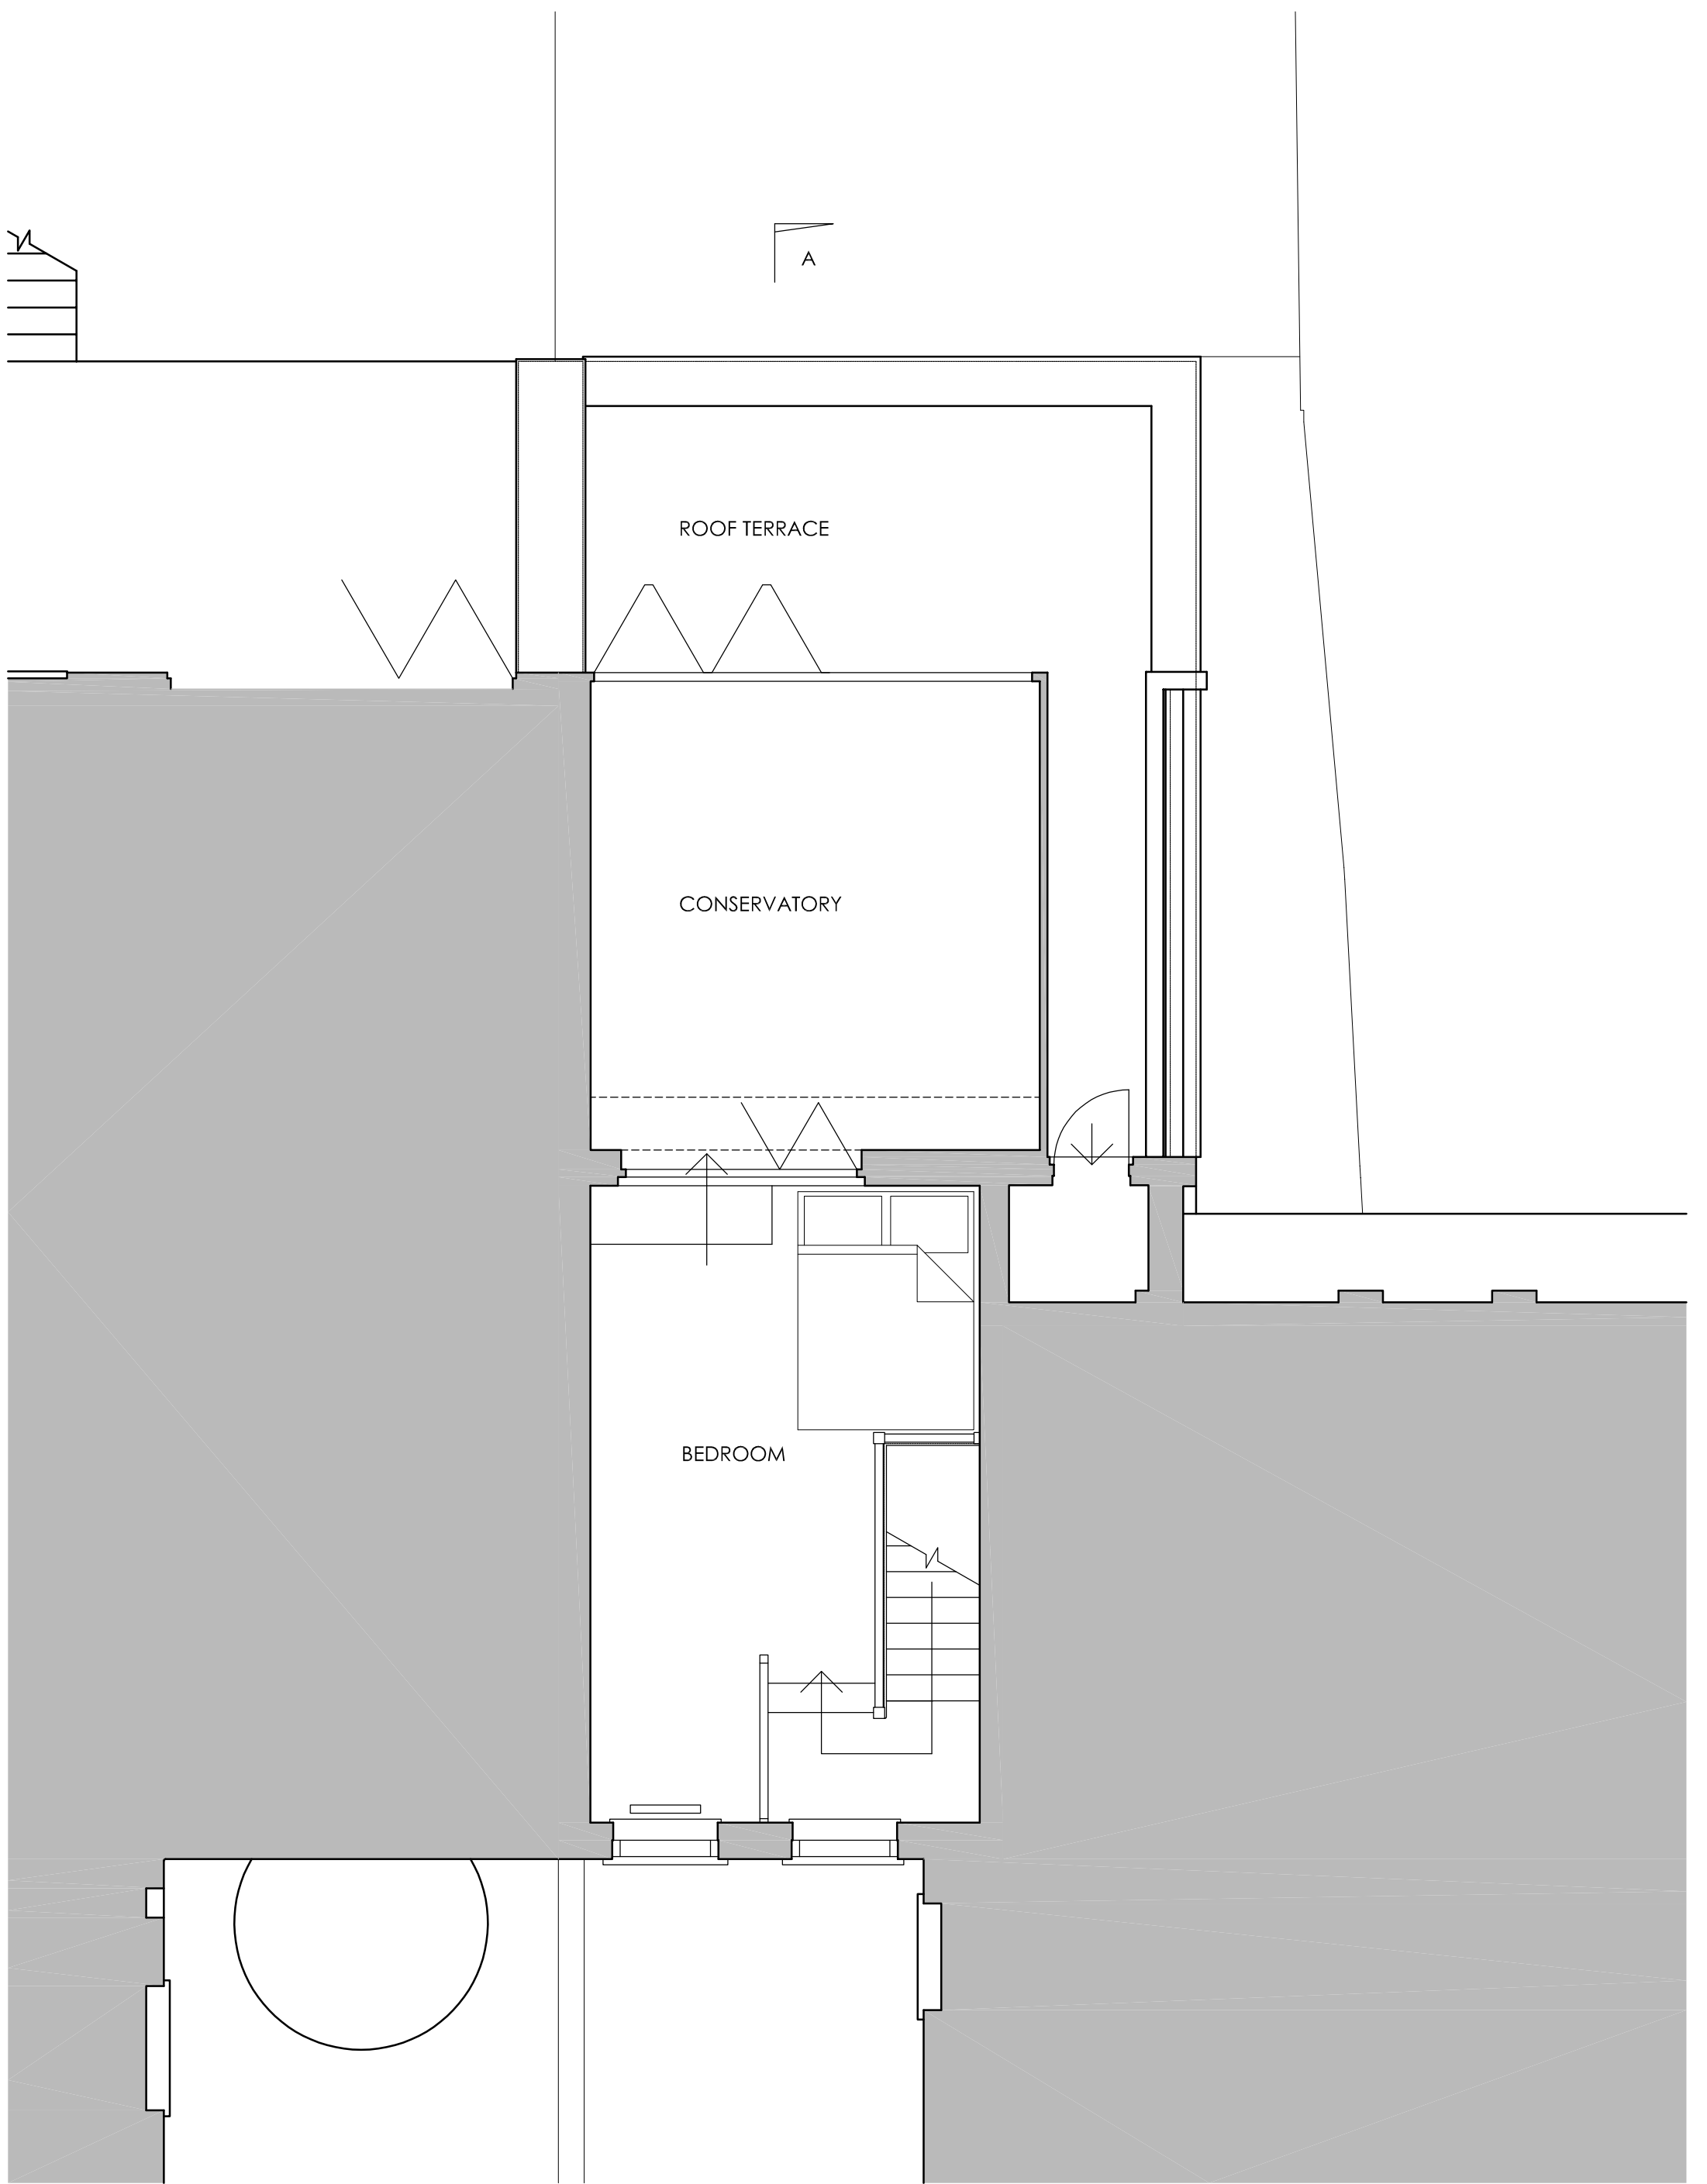

Drawing: PE-02
Number: 17.11.2021
Title: **EXISTING FIRST FLOOR PLAN**

Phase: Planning Application
Scale: 1:50 @ A3


EDWARDS RENSEN ARCHITECTS

www.edwards-ensen-architects.co.uk


020 3227 0122

Issue Date: 17.11.2021
Revision: -
Comments: -

Project: Corrie & Hughes
Client: Corrie & Hughes
Address: The Coach House
162 Haverstock Hill
London
NW3 2AT

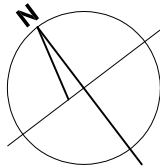

0 500mm 2.5mm

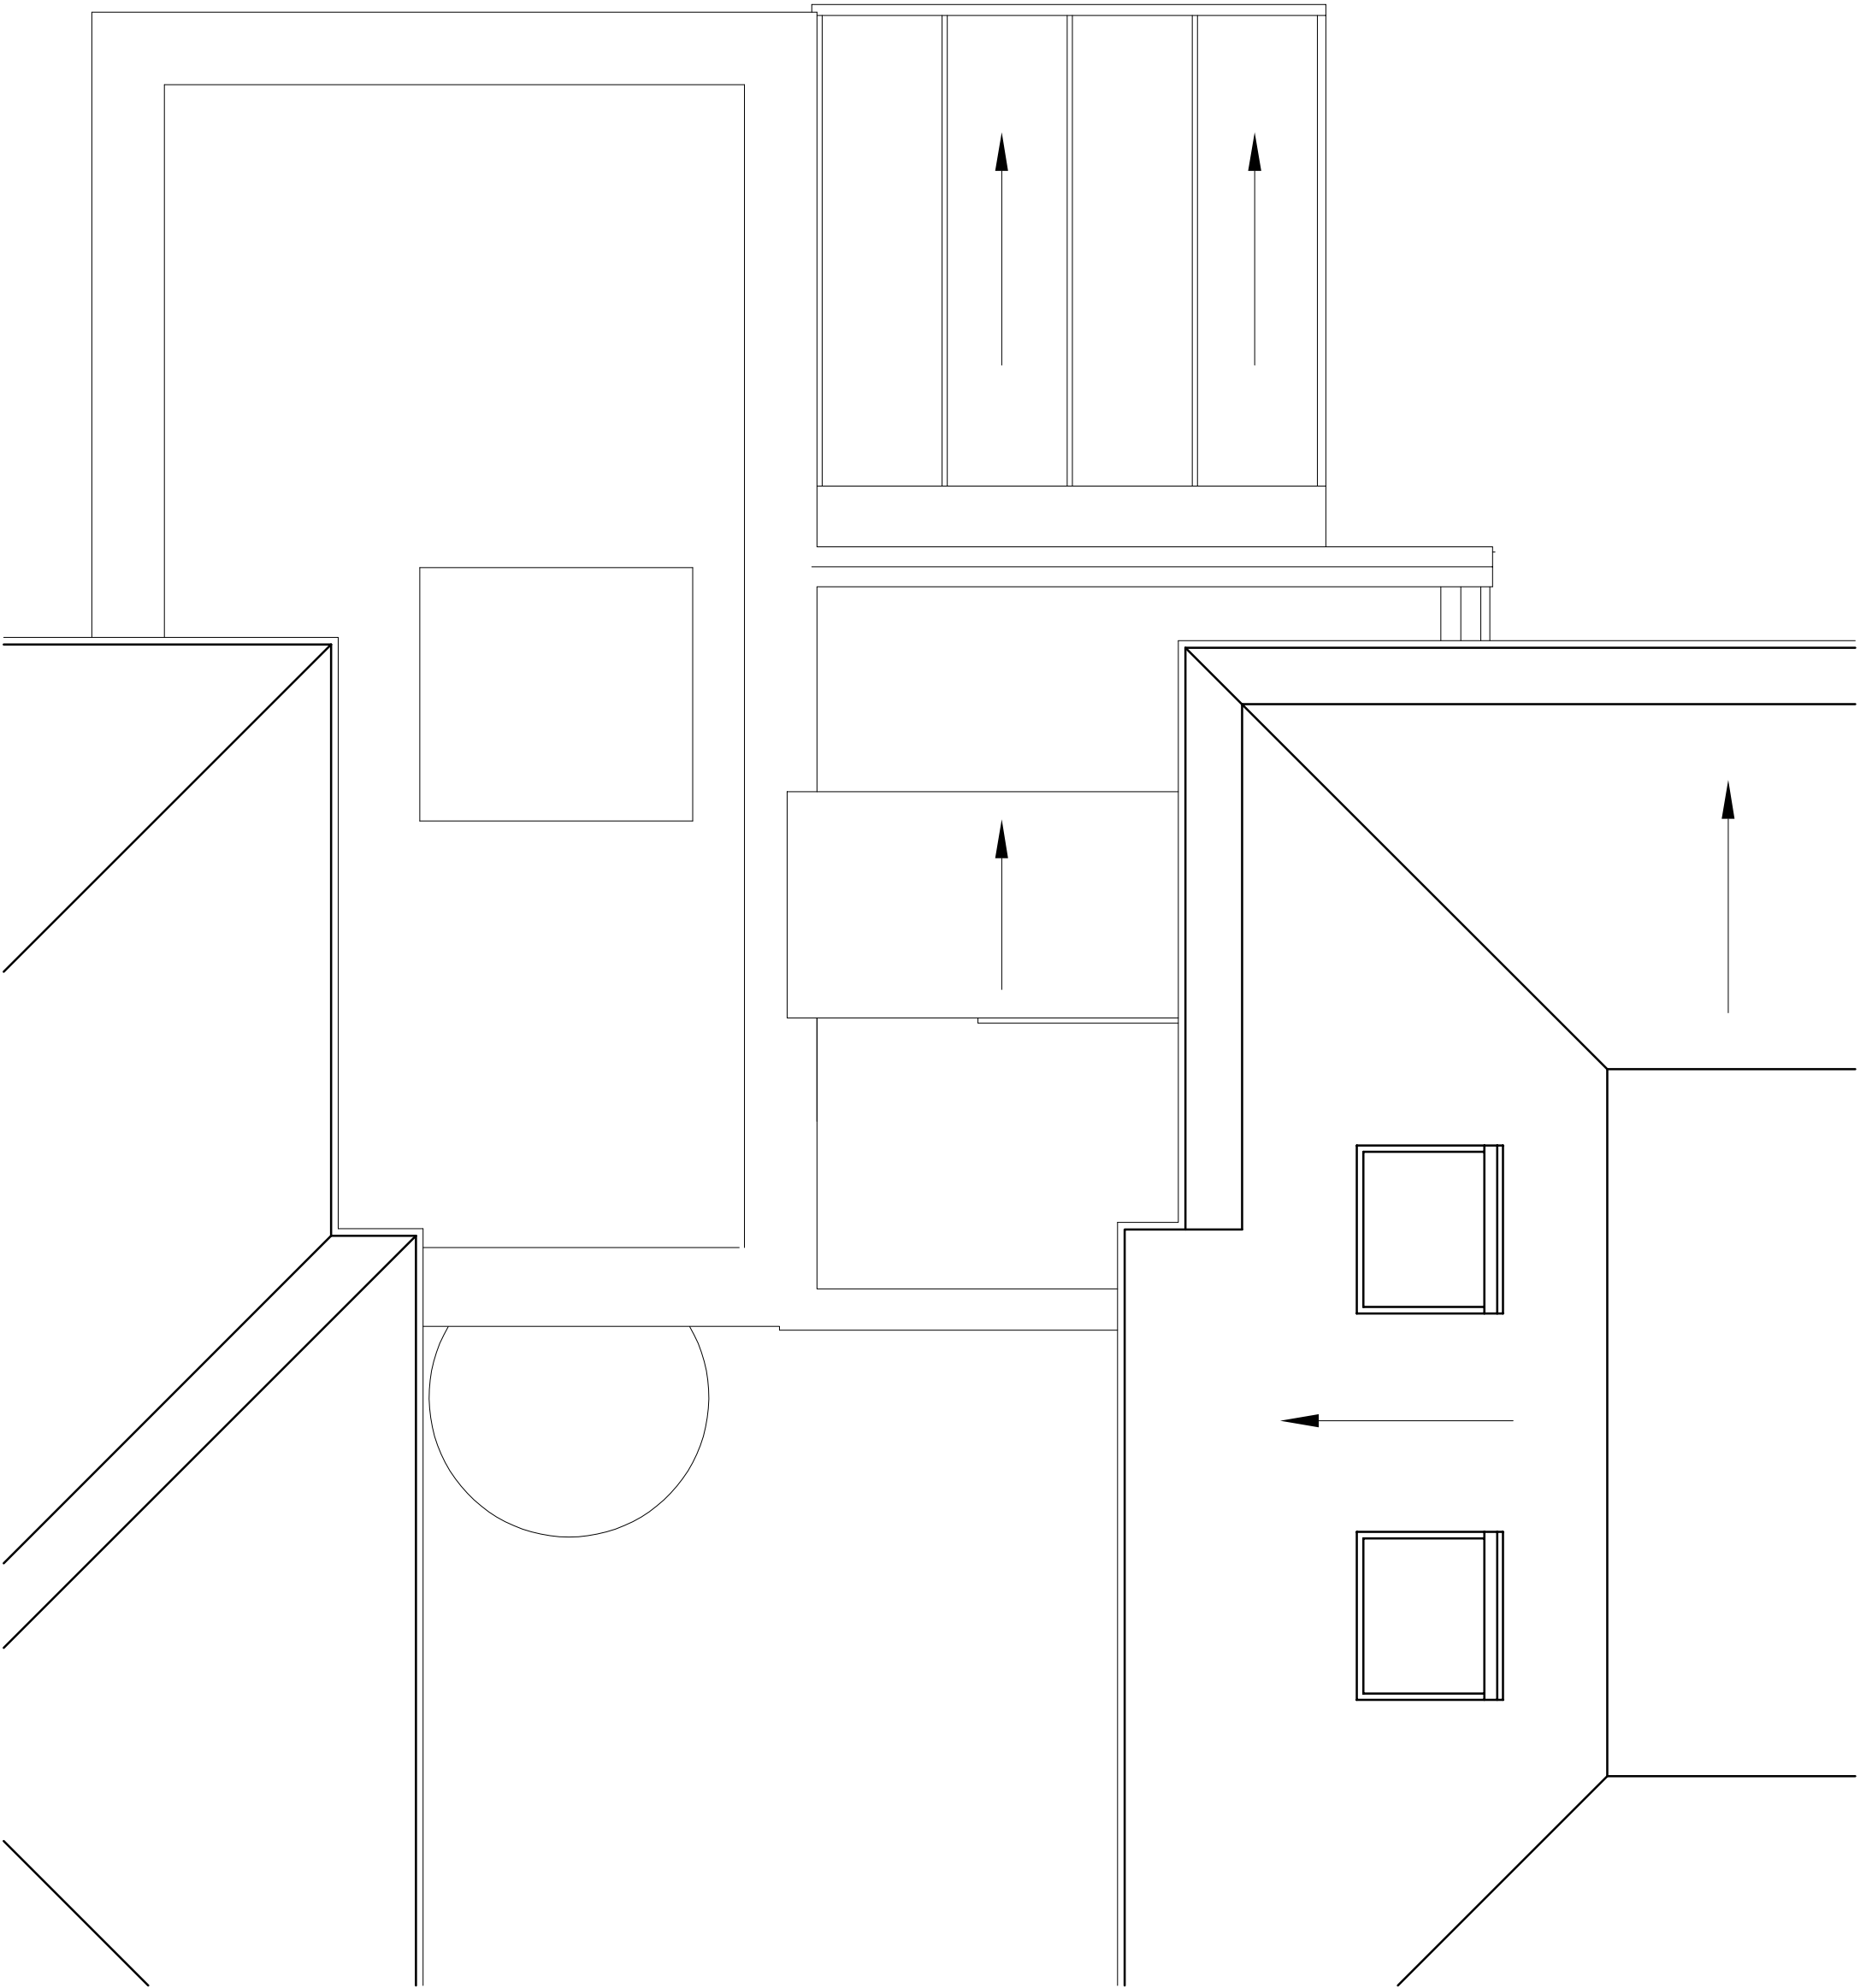

Drawing: PE-03
Number: 17.11.2021
Title: **EXISTING ROOF PLAN**


Phase: Planning Application
Scale: 1:50 @ A3

EDWARDS RENSEN ARCHITECTS

www.edwards-rensen-architects.co.uk 020 3227 0122

Issue Date: 17.11.2021
Revision: -
Comments: -

Project: Corrie & Hughes
Client: Corrie & Hughes
Address: The Coach House
162 Haverstock Hill
London
NW3 2AT

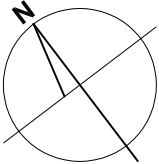

0 500mm 2.5mm



Drawing:

Number:

Title:

Phase:

Scale:

EDWARDS RENSEN ARCHITECTS

www.edwards-rensen-architects.co.uk

PE-04

EXISTING SECTION A

Planning Application

1:50 @ A3

TS

020 3227 0122

Issue Date:	Revision:	Comments:
-------------	-----------	-----------

17.11.2021 -

Project:

Client:

Address:

Corrie & Hughes

The Coach House
162 Haverstock Hill
London
NW3 2AT


2.5mm

500mm


10





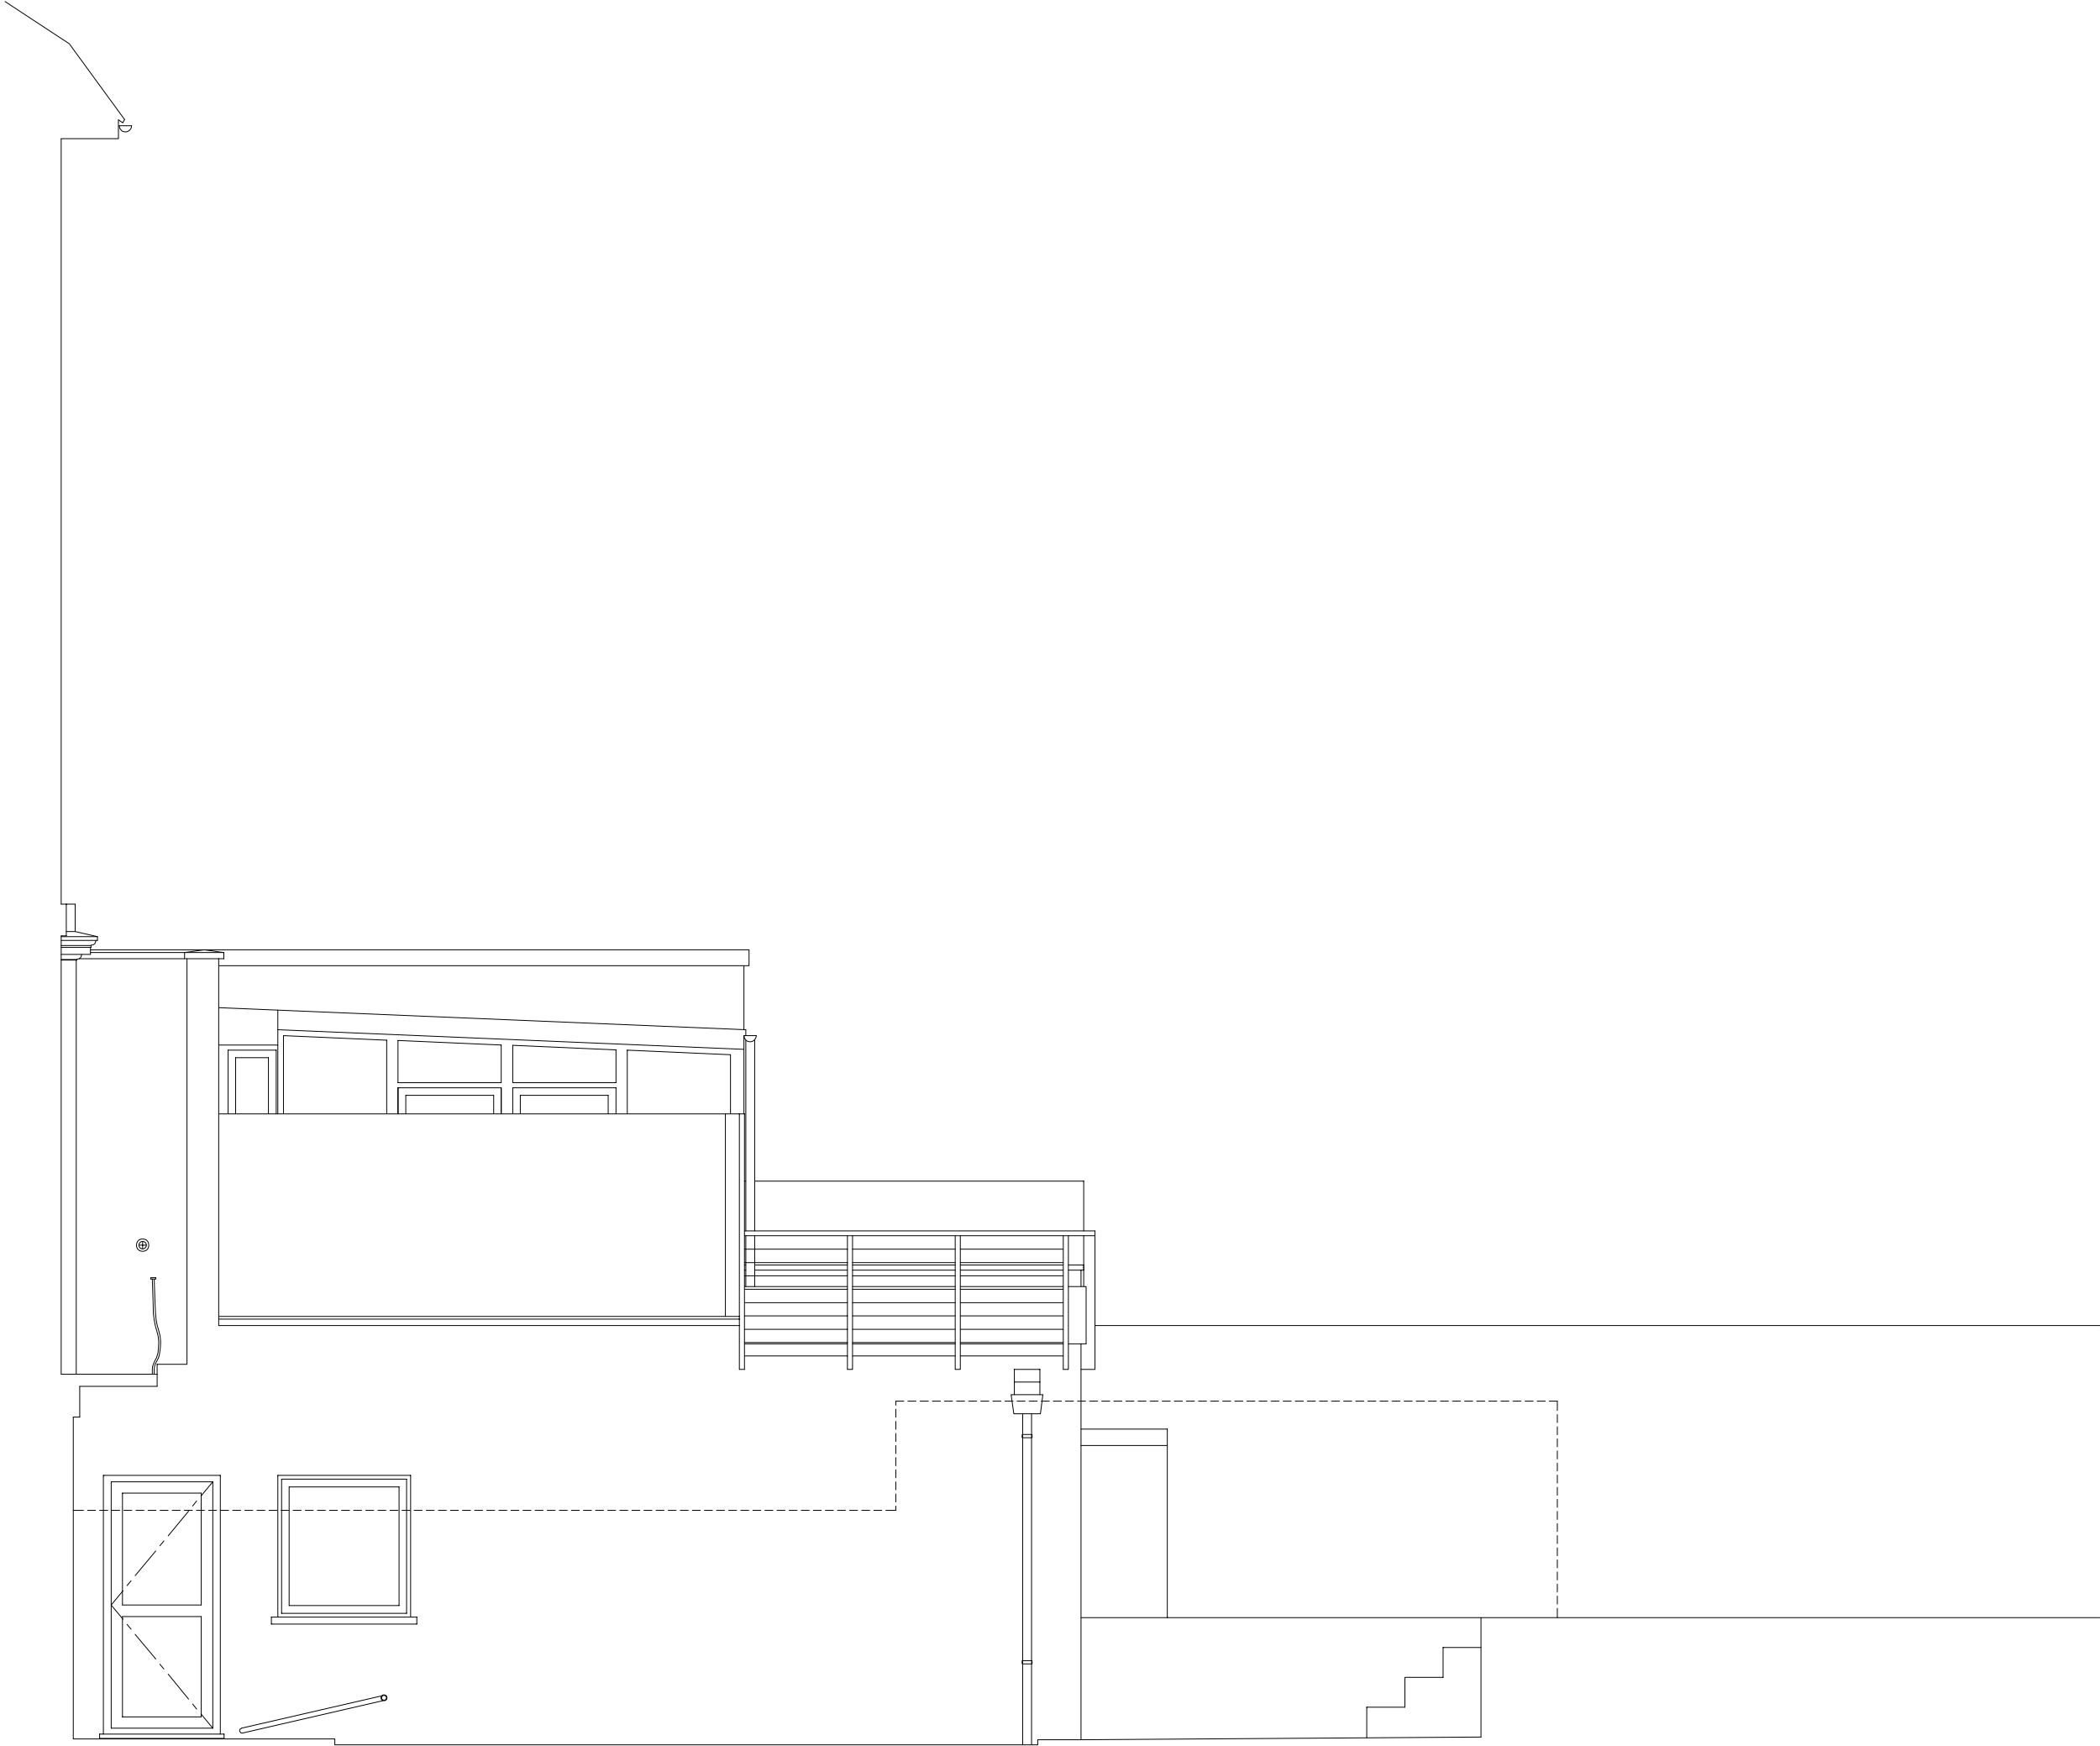


Drawing:	Issue Date: Revision: Comments:			Project:	
Number:	17.11.2021 - -			Client:	
Title:	PE-07 EXISTING SIDE ELEVATION			Address:	
Phase:	Planning Application			The Coach House	
Scale:	1:50 @ A3			162 Haverstock Hill	
EDWARDS RENSEN ARCHITECTS				London	
				NW3 2AT	
				0 500mm	
				2.5mm	
				020 3227 0122	
www.edwards-rensens-architects.co.uk					

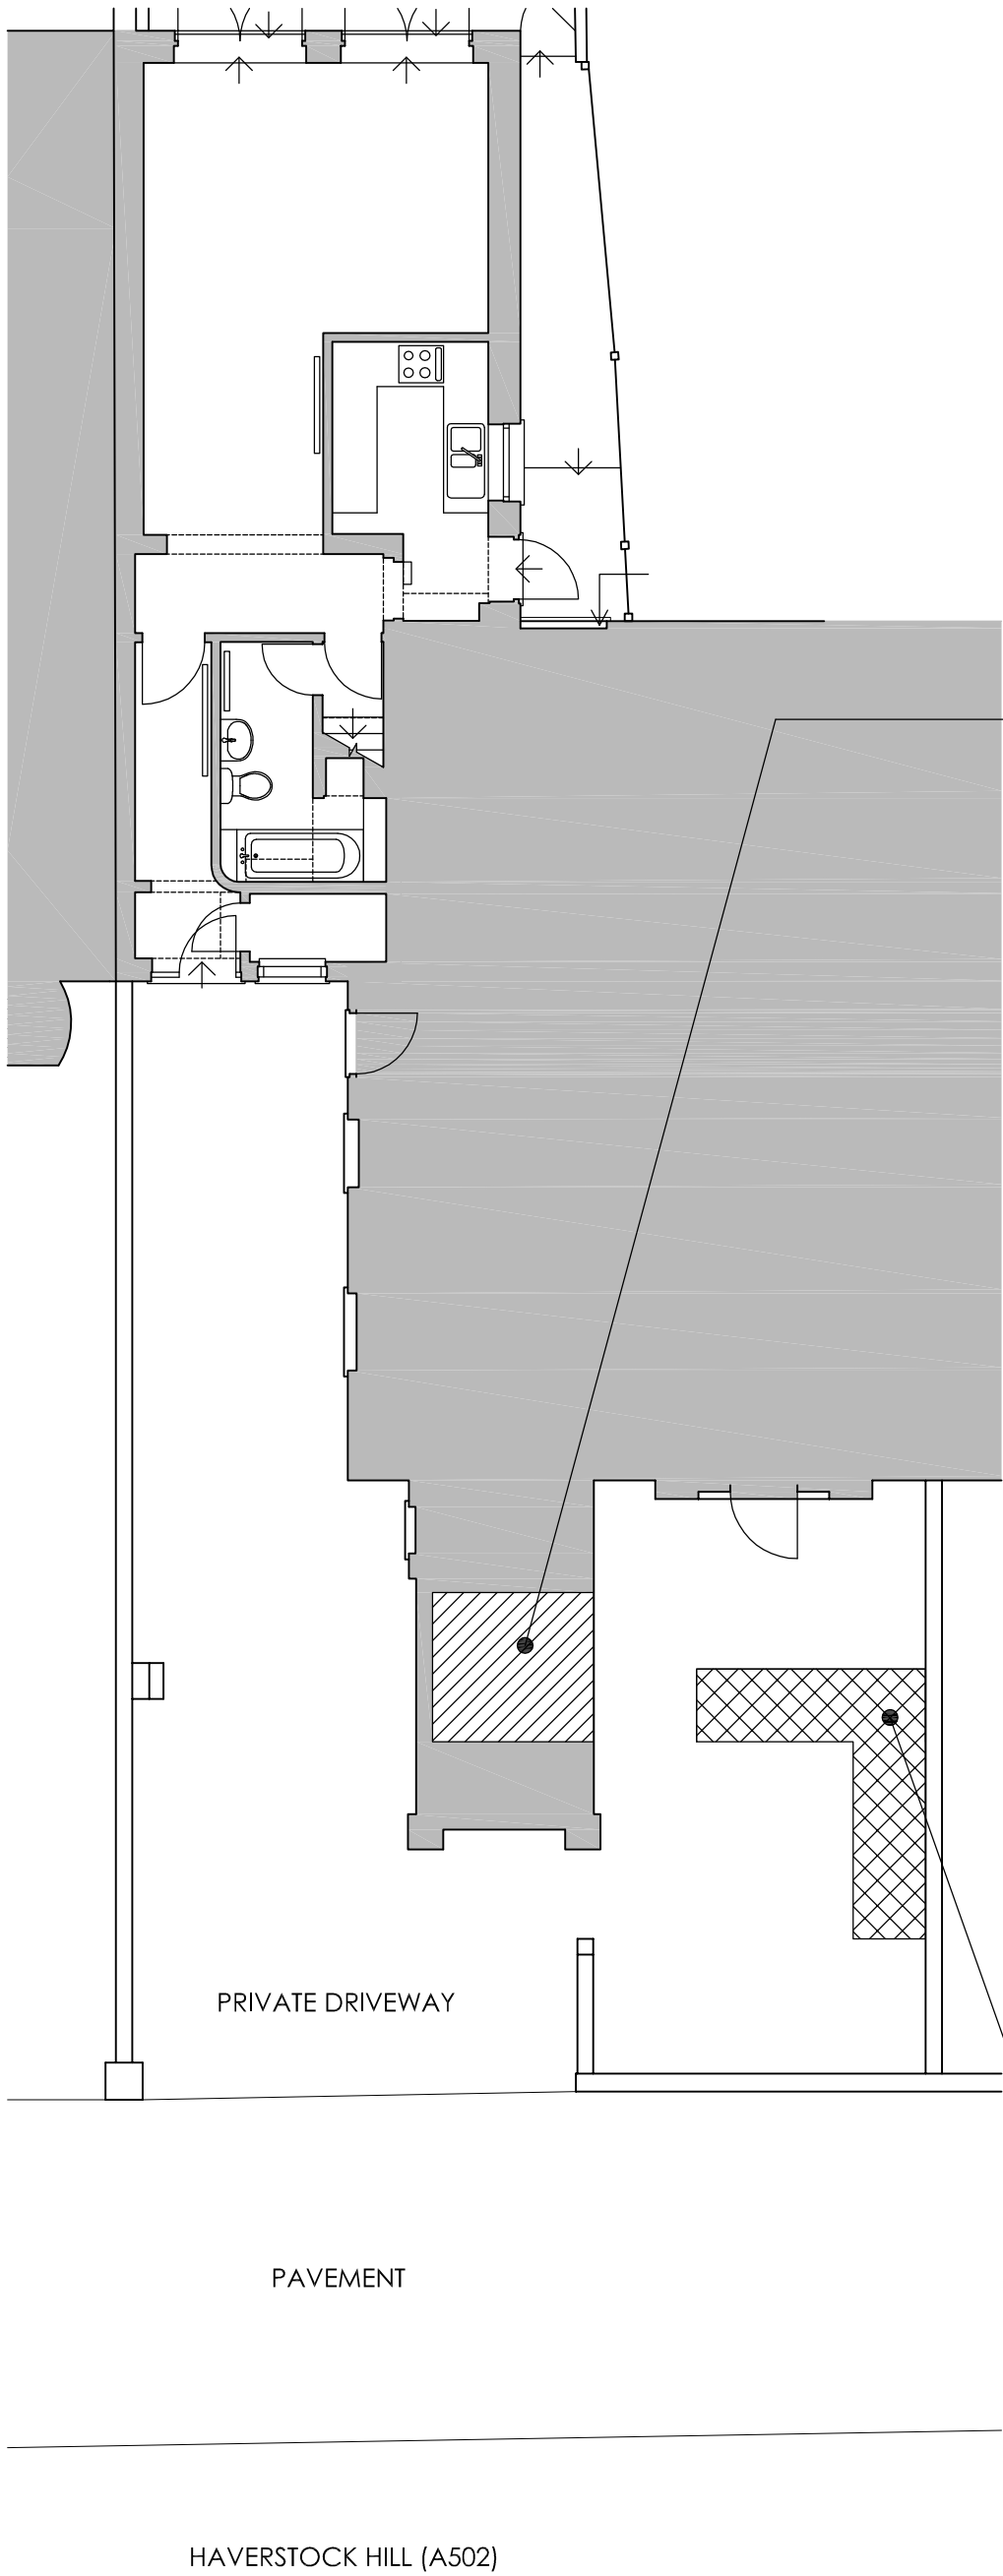

THE SHARED BIKE STORE UNDER THE STEPS TO THE MAIN HOUSE
A space for two bikes is reserved for the applicant's use in this store.



THE SHARED BIN STORE IN THE SHARED FRONT GARDEN
The store holds the bins for general waste, food waste, and recyclables.

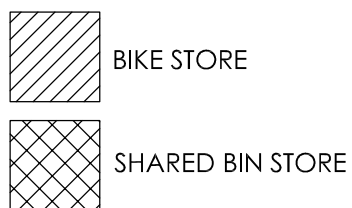


Drawing: PE-08
Number: PE-08
Title: **BIN STORE AND BIKE STORE LOCATION**

Phase: Planning Application
Scale: 1:100 @ A3

EDWARDS RENSEN ARCHITECTS
www.edwards-rensen-architects.co.uk 020 3227 0122

Issue Date: 31.01.2023
Revision: -
Comments: -

Project: Corrie & Hughes
Client: Corrie & Hughes
Address: The Coach House
162 Haverstock Hill
London
NW3 2AT

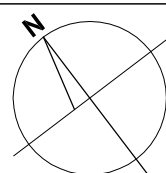

0 1m 5m