



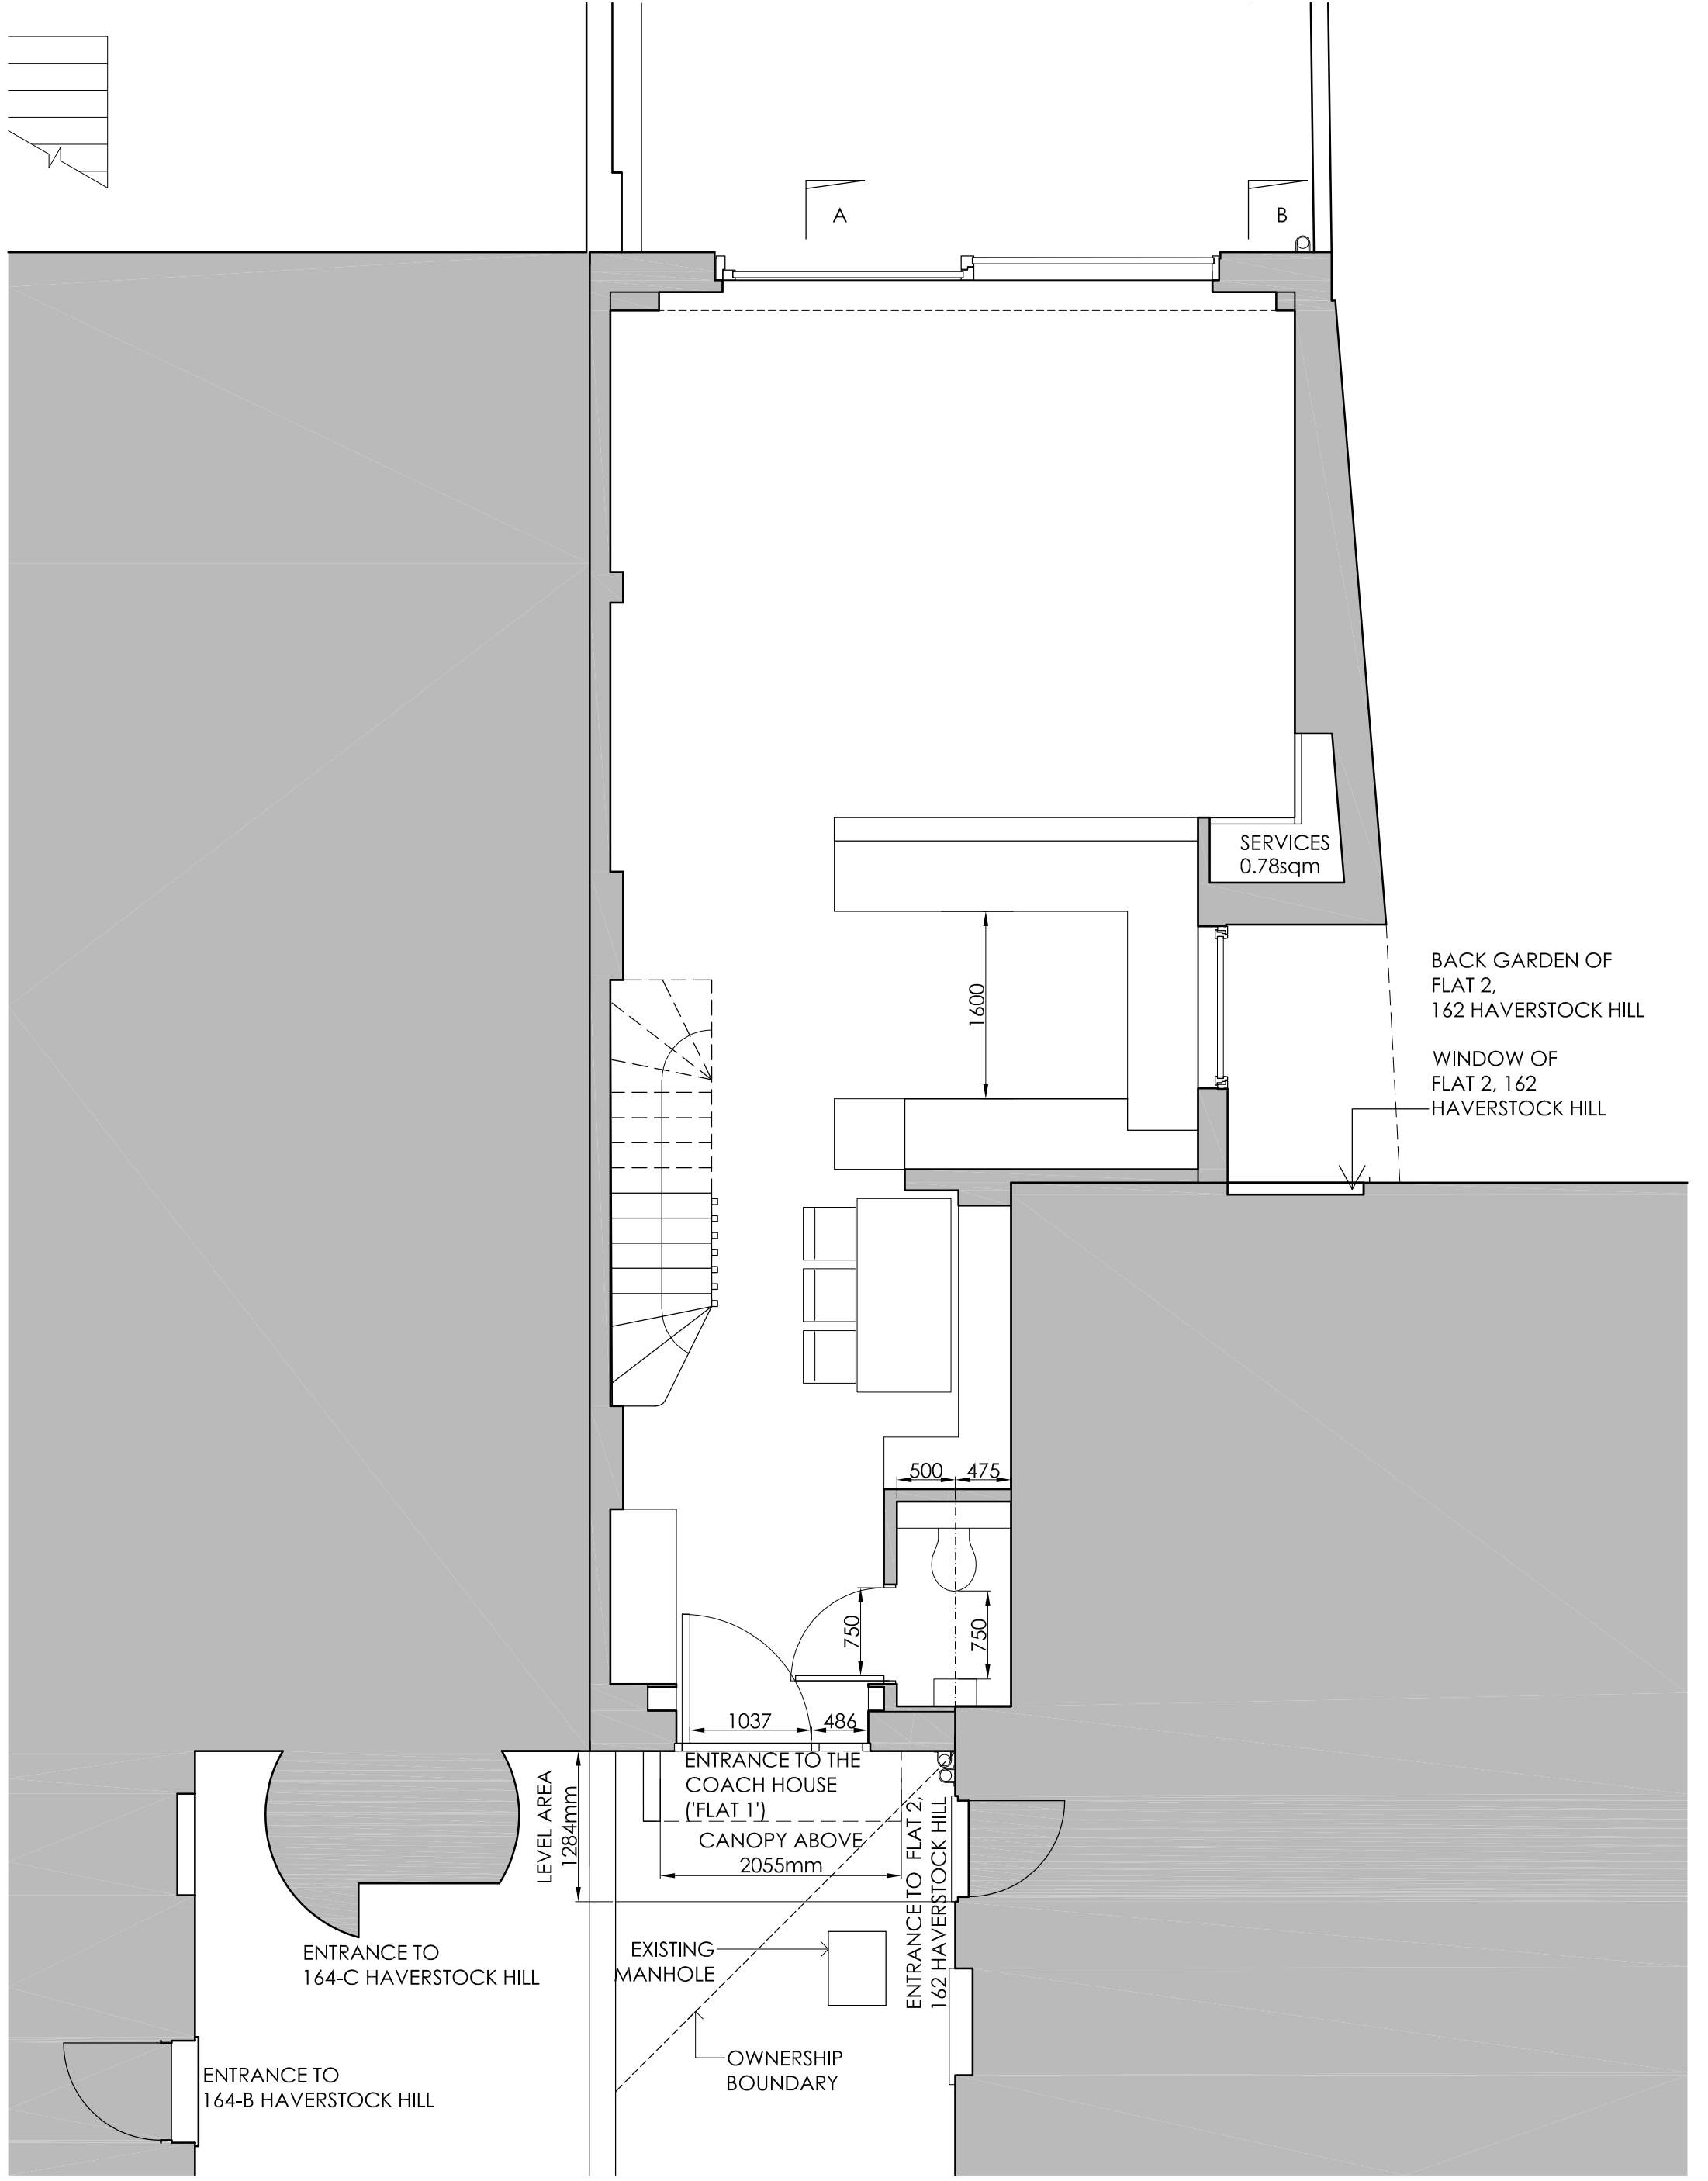

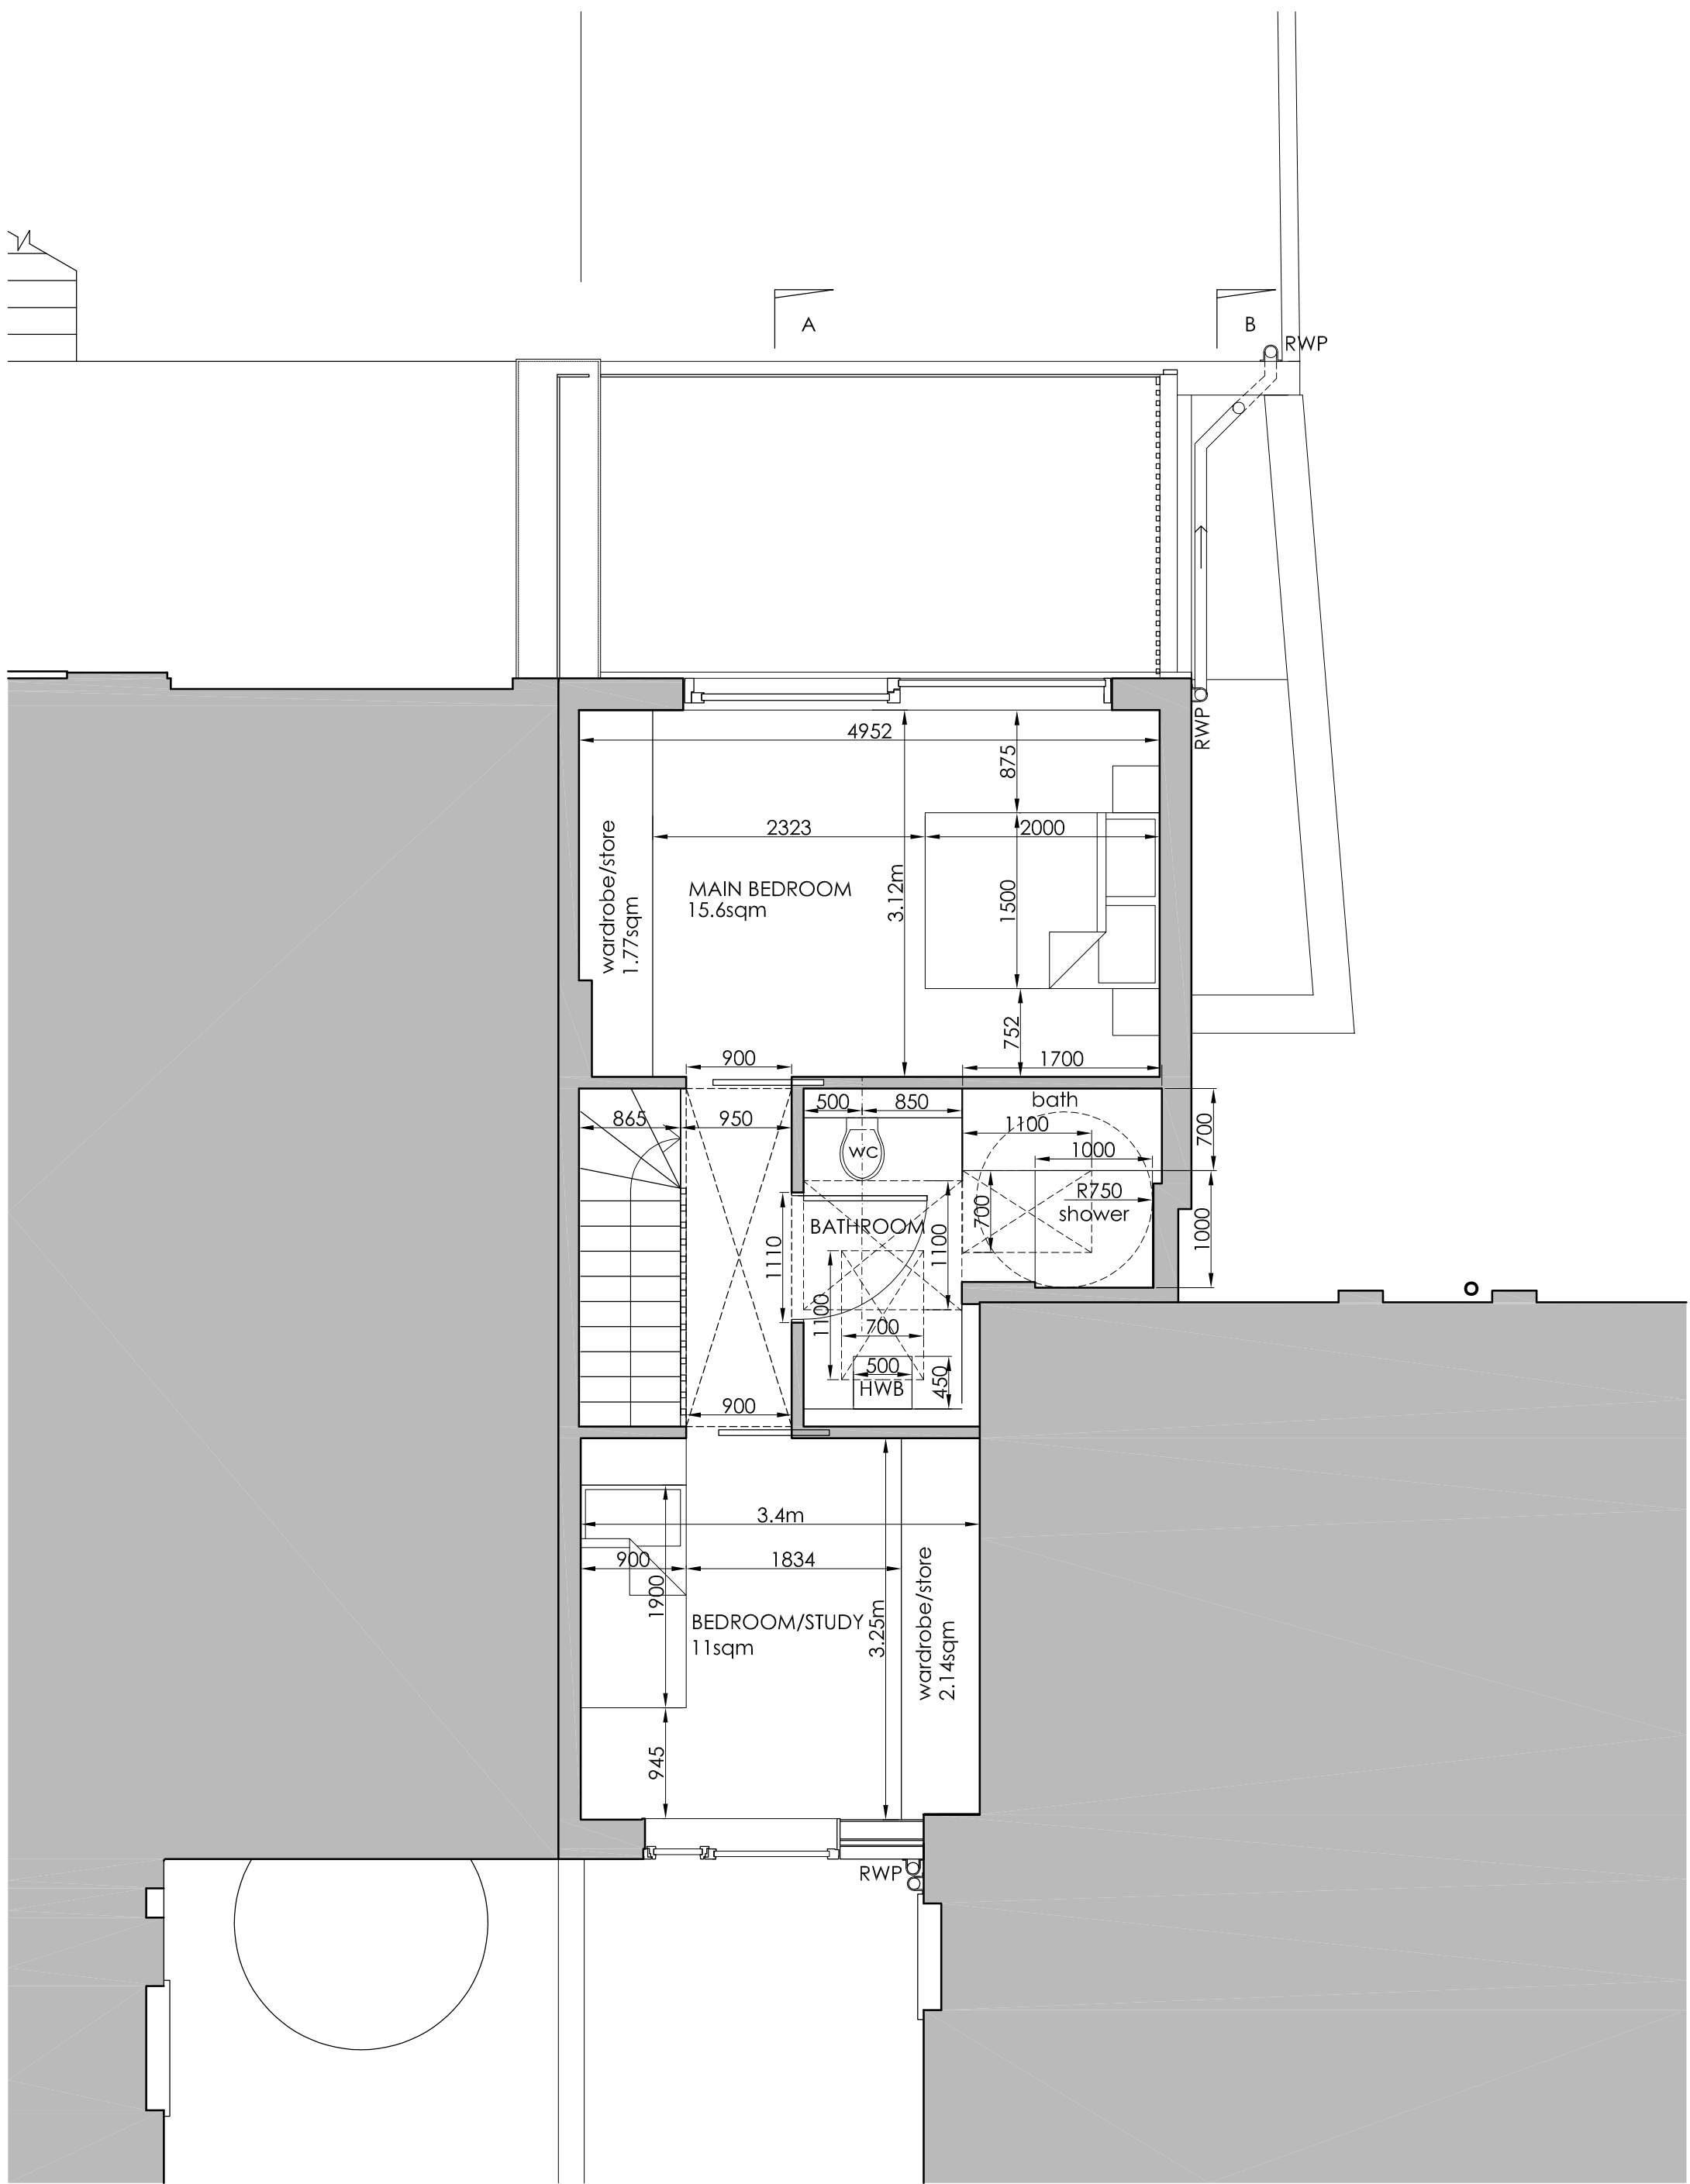

Drawing: PP-02
Number: 11.05.2022
Title: **PROPOSED FIRST FLOOR PLAN**

Phase: Planning Application
Scale: 1:50 @ A3


EDWARDS RENSEN ARCHITECTS

www.edwards-rensen-architects.co.uk


020 3227 0122

Issue Date: 11.05.2022
Revision: rev A
Comments: -


Project: Corrie & Hughes
Client: Corrie & Hughes
Address: The Coach House
162 Haverstock Hill
London
NW3 2AT

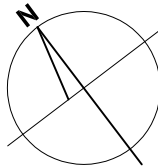


0 500mm 2.5mm

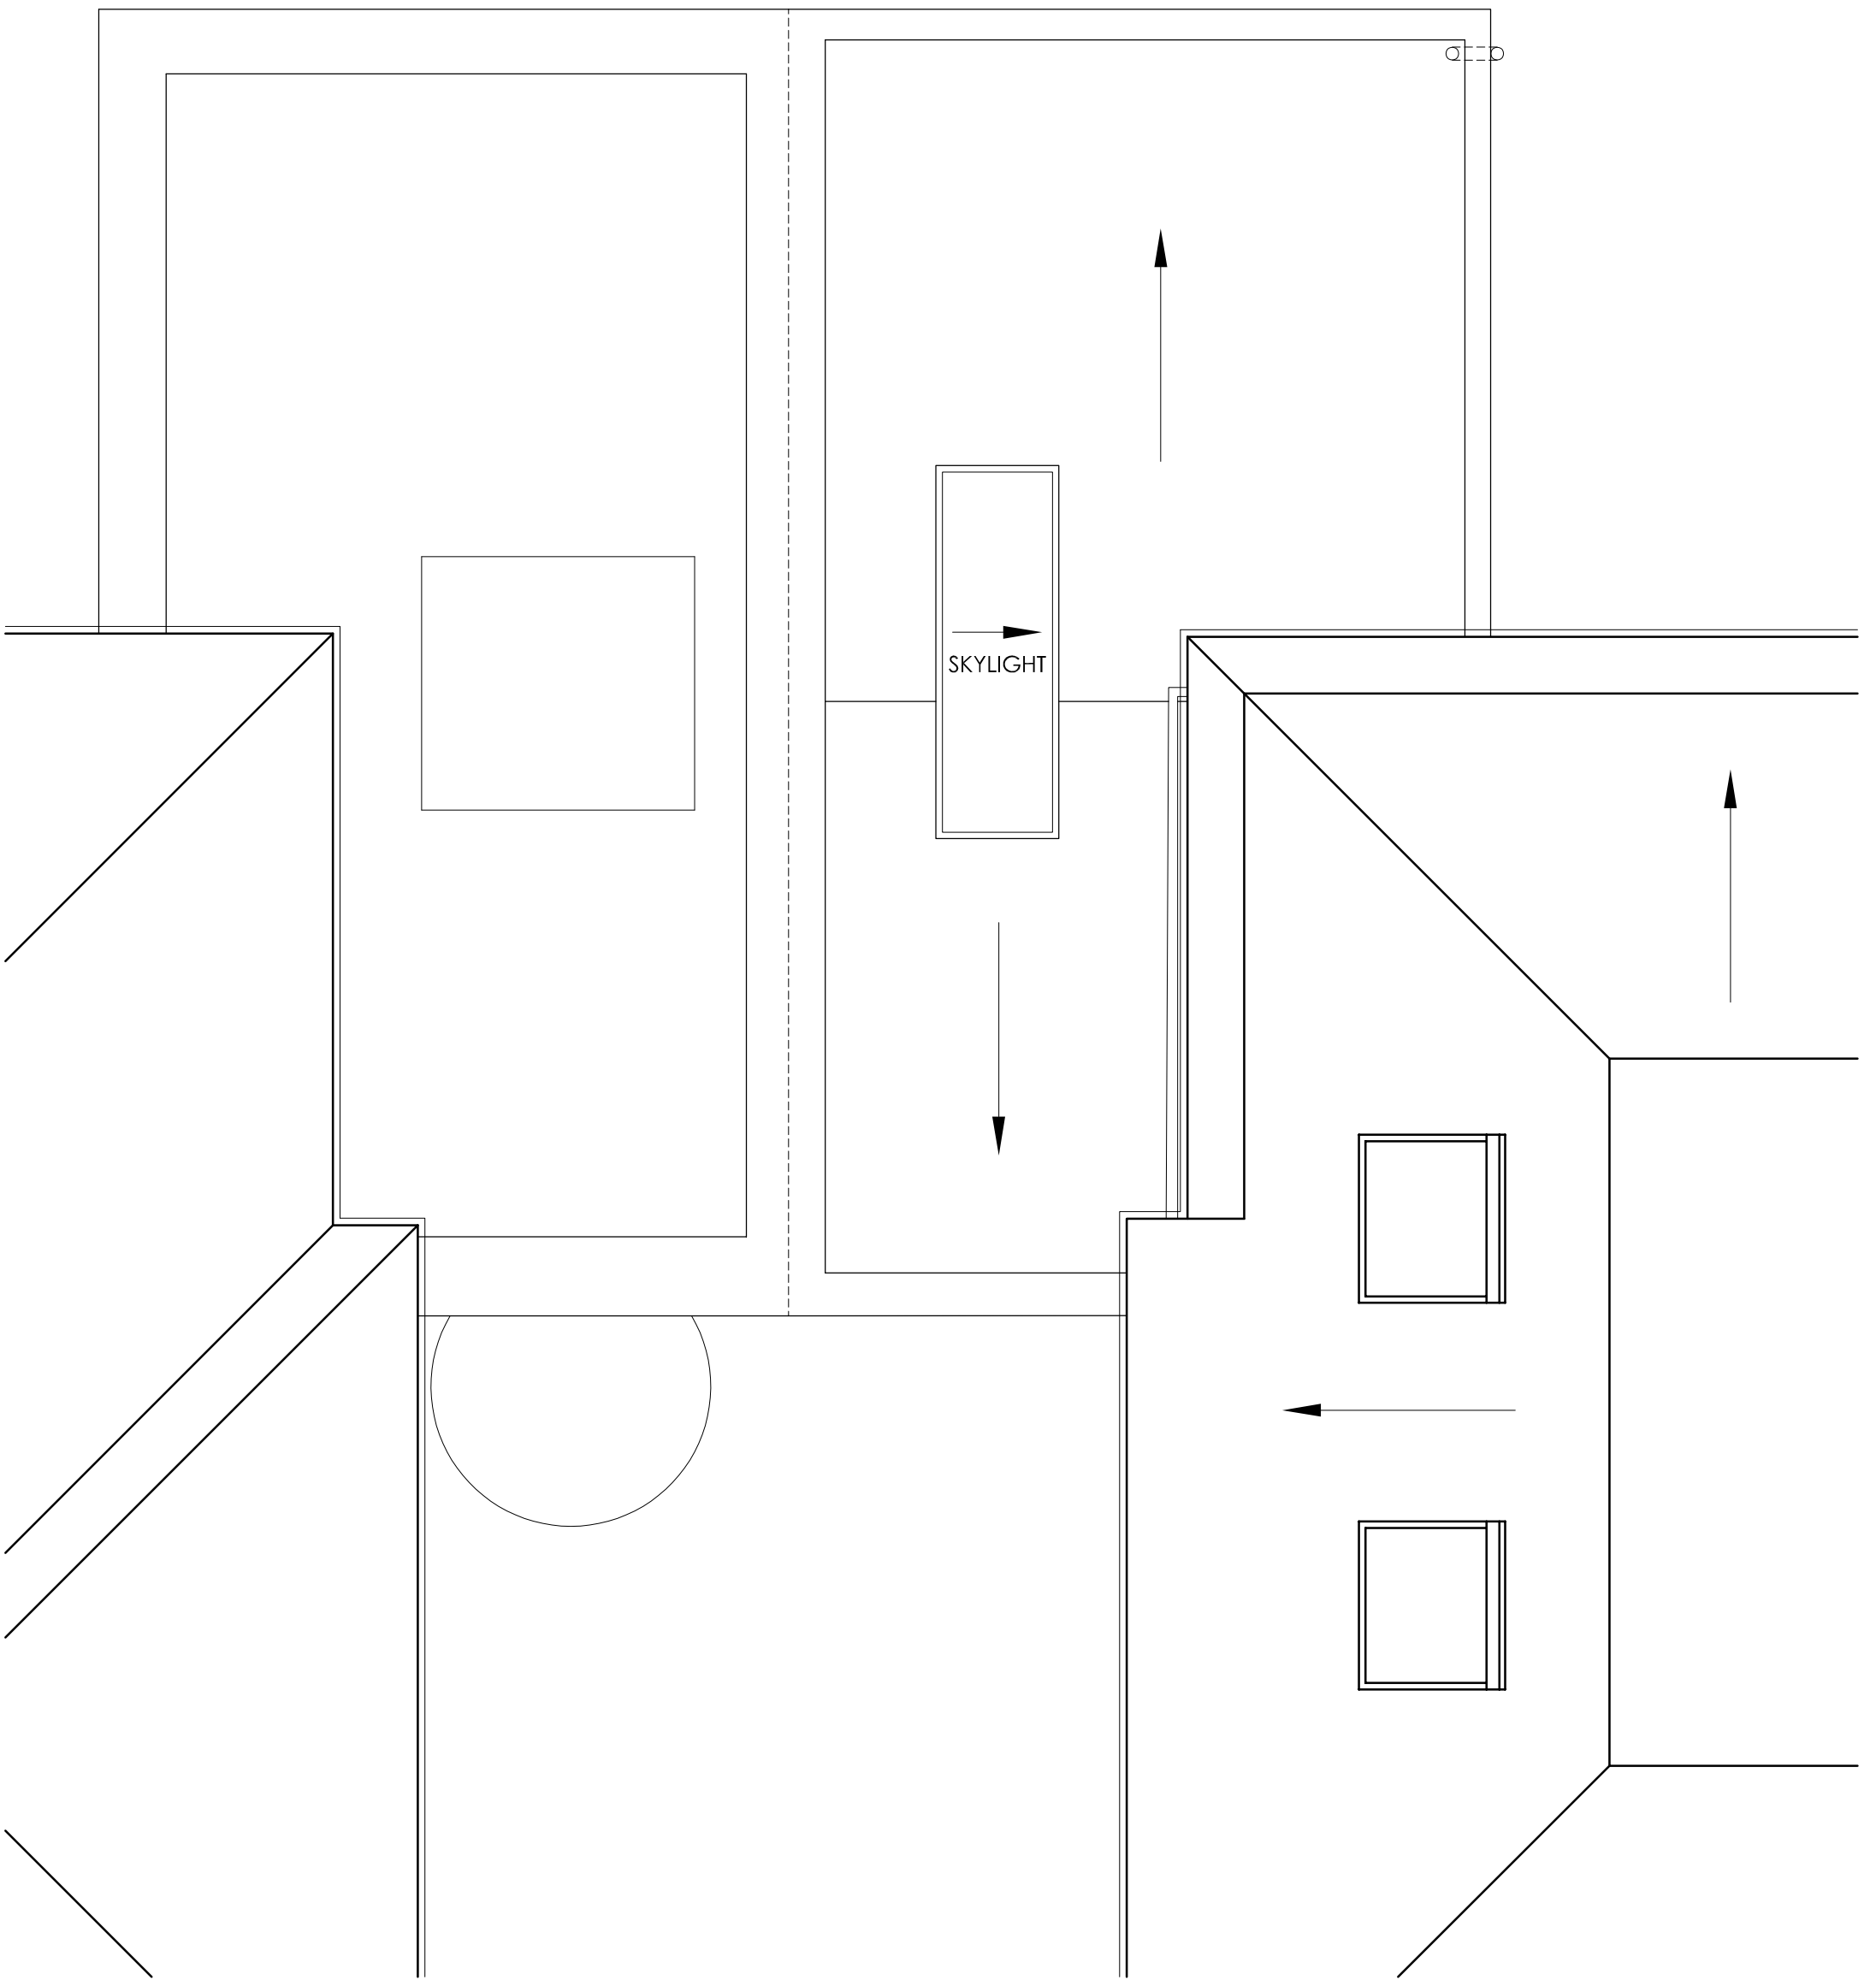

Project:	
Client:	Corrie & Hughes
Address:	The Coach House 162 Haverstock Hill London NW3 2AT

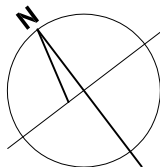

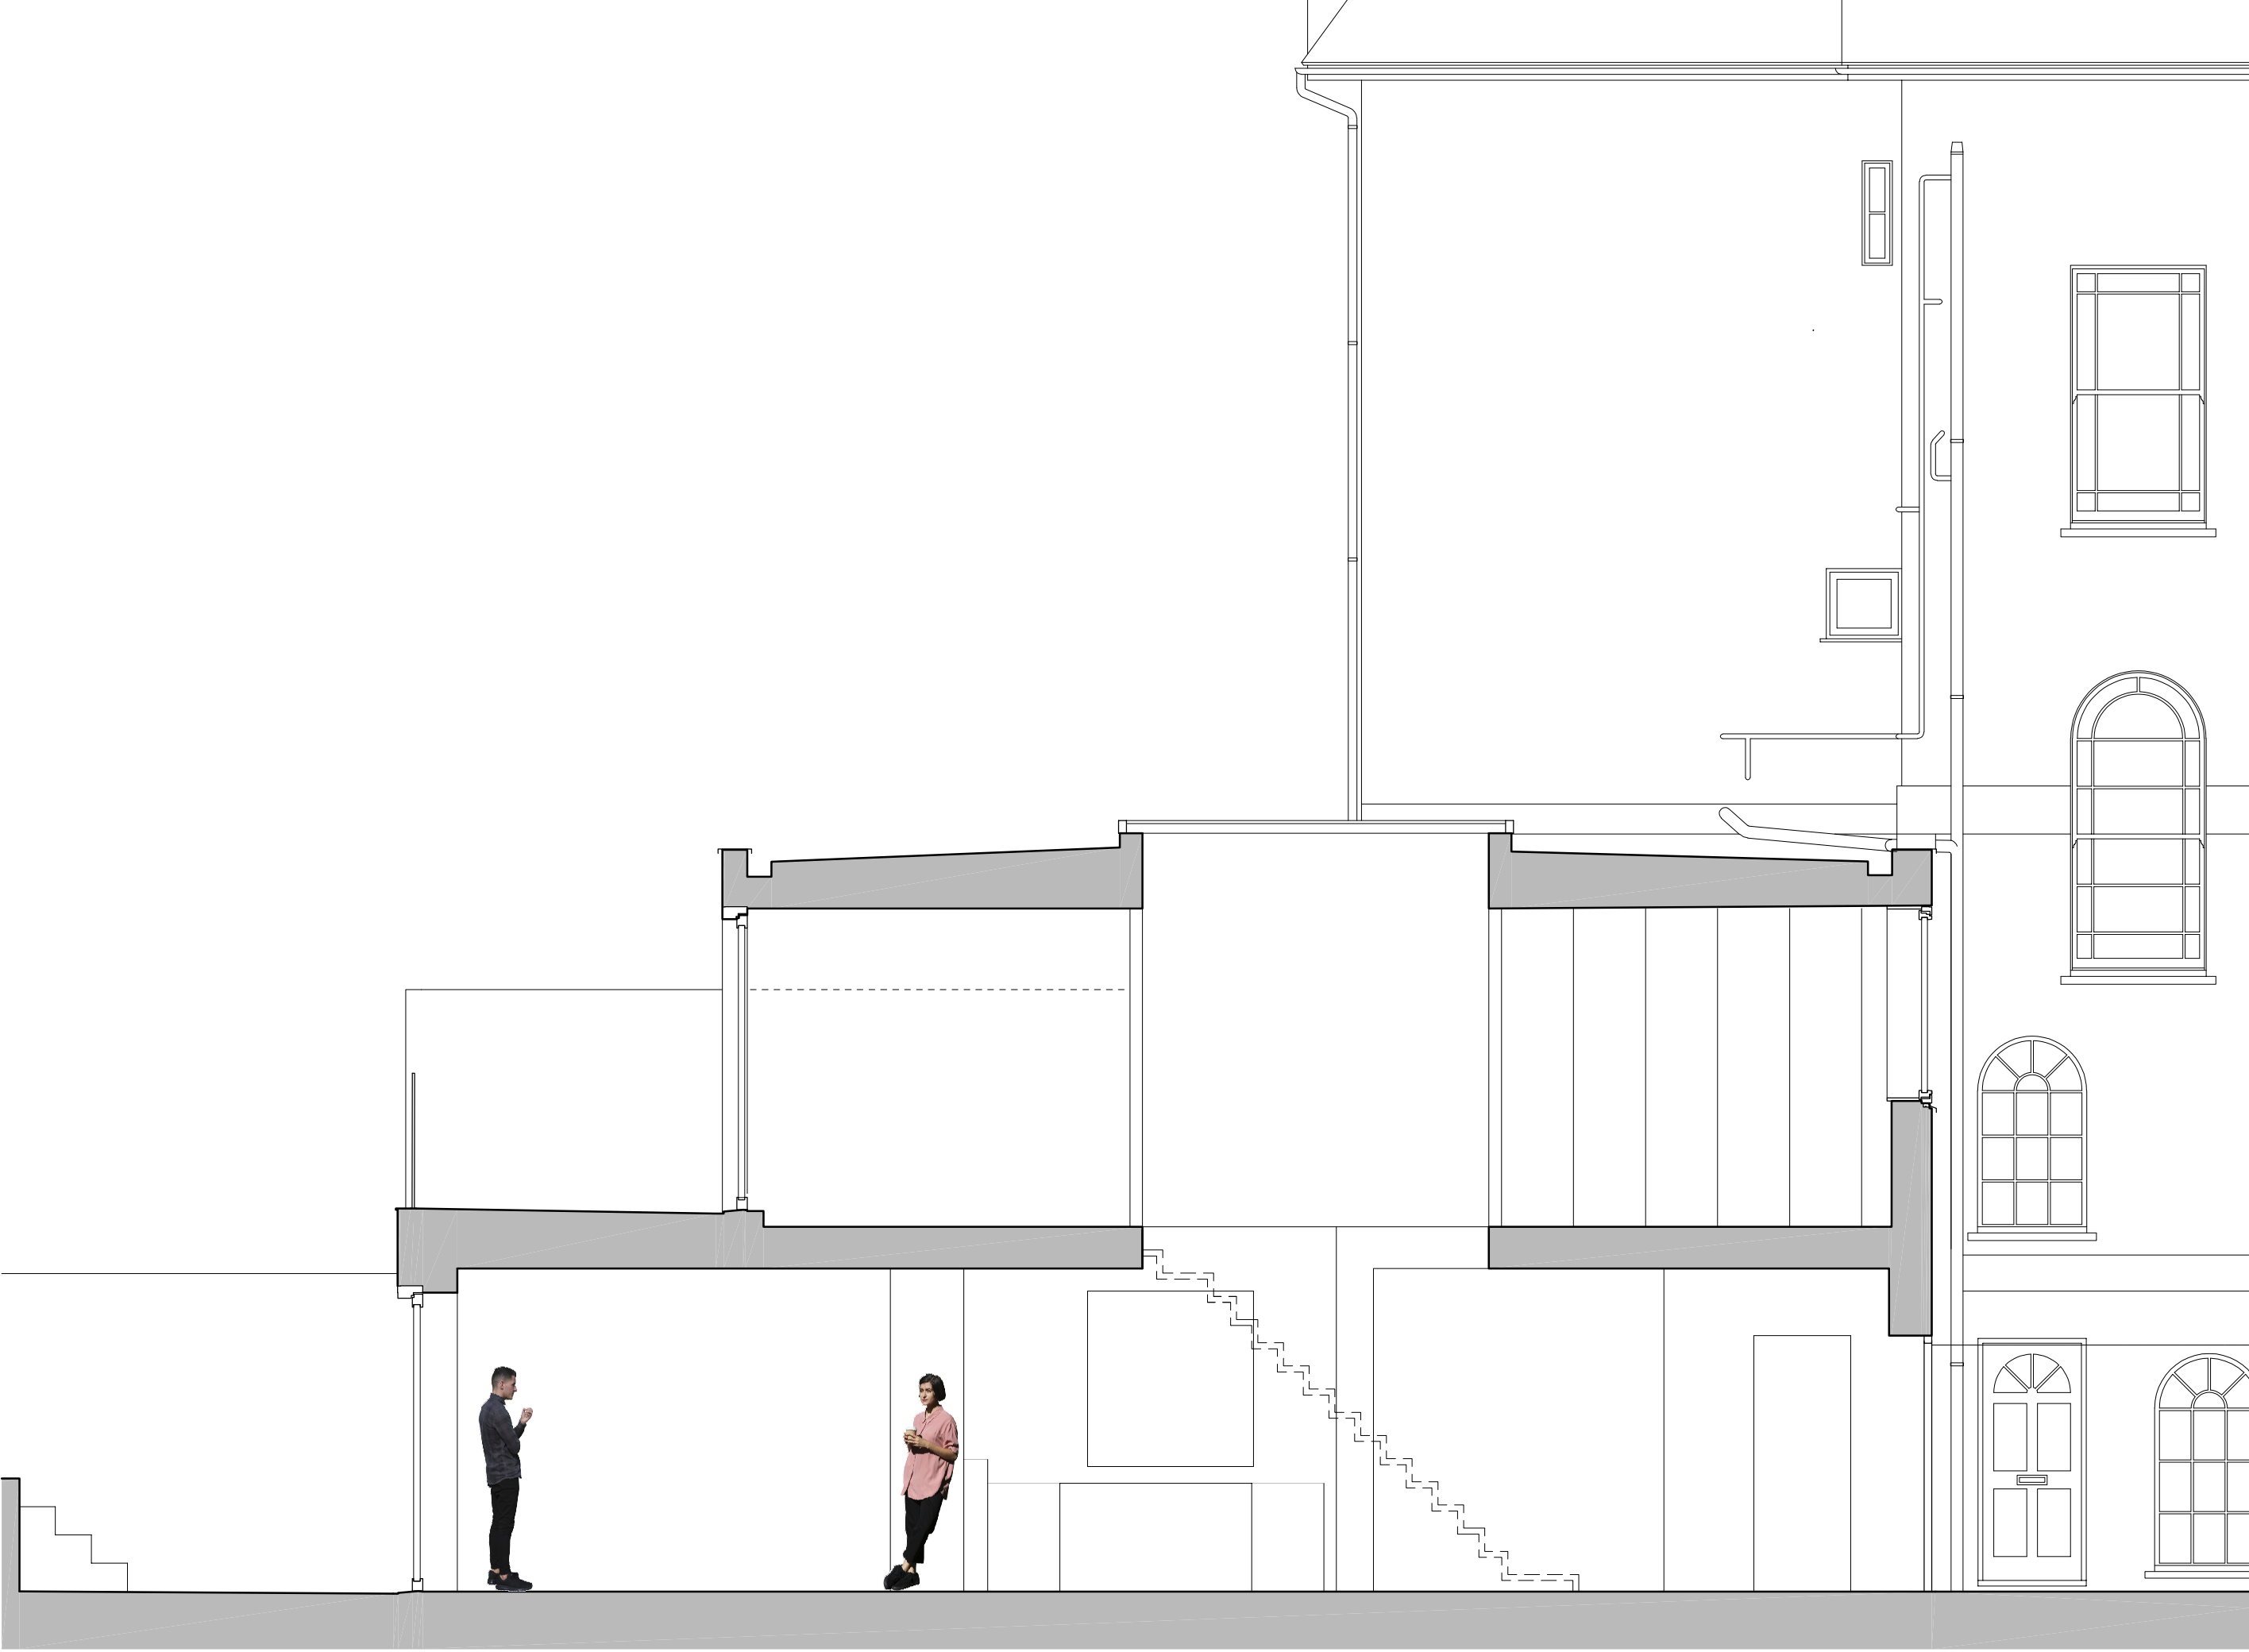

Drawing:
Number:
Title:

PP-04
PROPOSED SECTION A

Issue Date: 11.05.2022
Revision: rev A
Comments: -

Project:
Client:
Address:

Corrie & Hughes
The Coach House
162 Haverstock Hill
London
NW3 2AT

Phase:
Scale:

Planning Application
1:50 @ A3

EDWARDS RENSEN ARCHITECTS

www.edwards-rensens-architects.co.uk

020 3227 0122

0500mm02.5mm



Drawing:
Number: PP-05
Title: **PROPOSED FRONT ELEVATION - STREET VIEW**

Phase: Planning Application
Scale: 1:50 @ A3

EDWARDS RENSEN ARCHITECTS
www.edwards-rensen-architects.co.uk 020 3227 0122

Issue Date: 11.05.2022
Revision: rev A
Comments: -


Project:
Client: Corrie & Hughes

Address: The Coach House
162 Haverstock Hill
London
NW3 2AT

0 500mm 2.5mm

Materials key

- ① Bricks, Randers Tegl Ultima (468 x 108 x 38mm) or similar
- ② Aluminium window
- ③ Aluminium and timber door
- ④ Zinc roof trim.
- ⑤ Metal canopy
- ⑥ Rooflight upstand in background

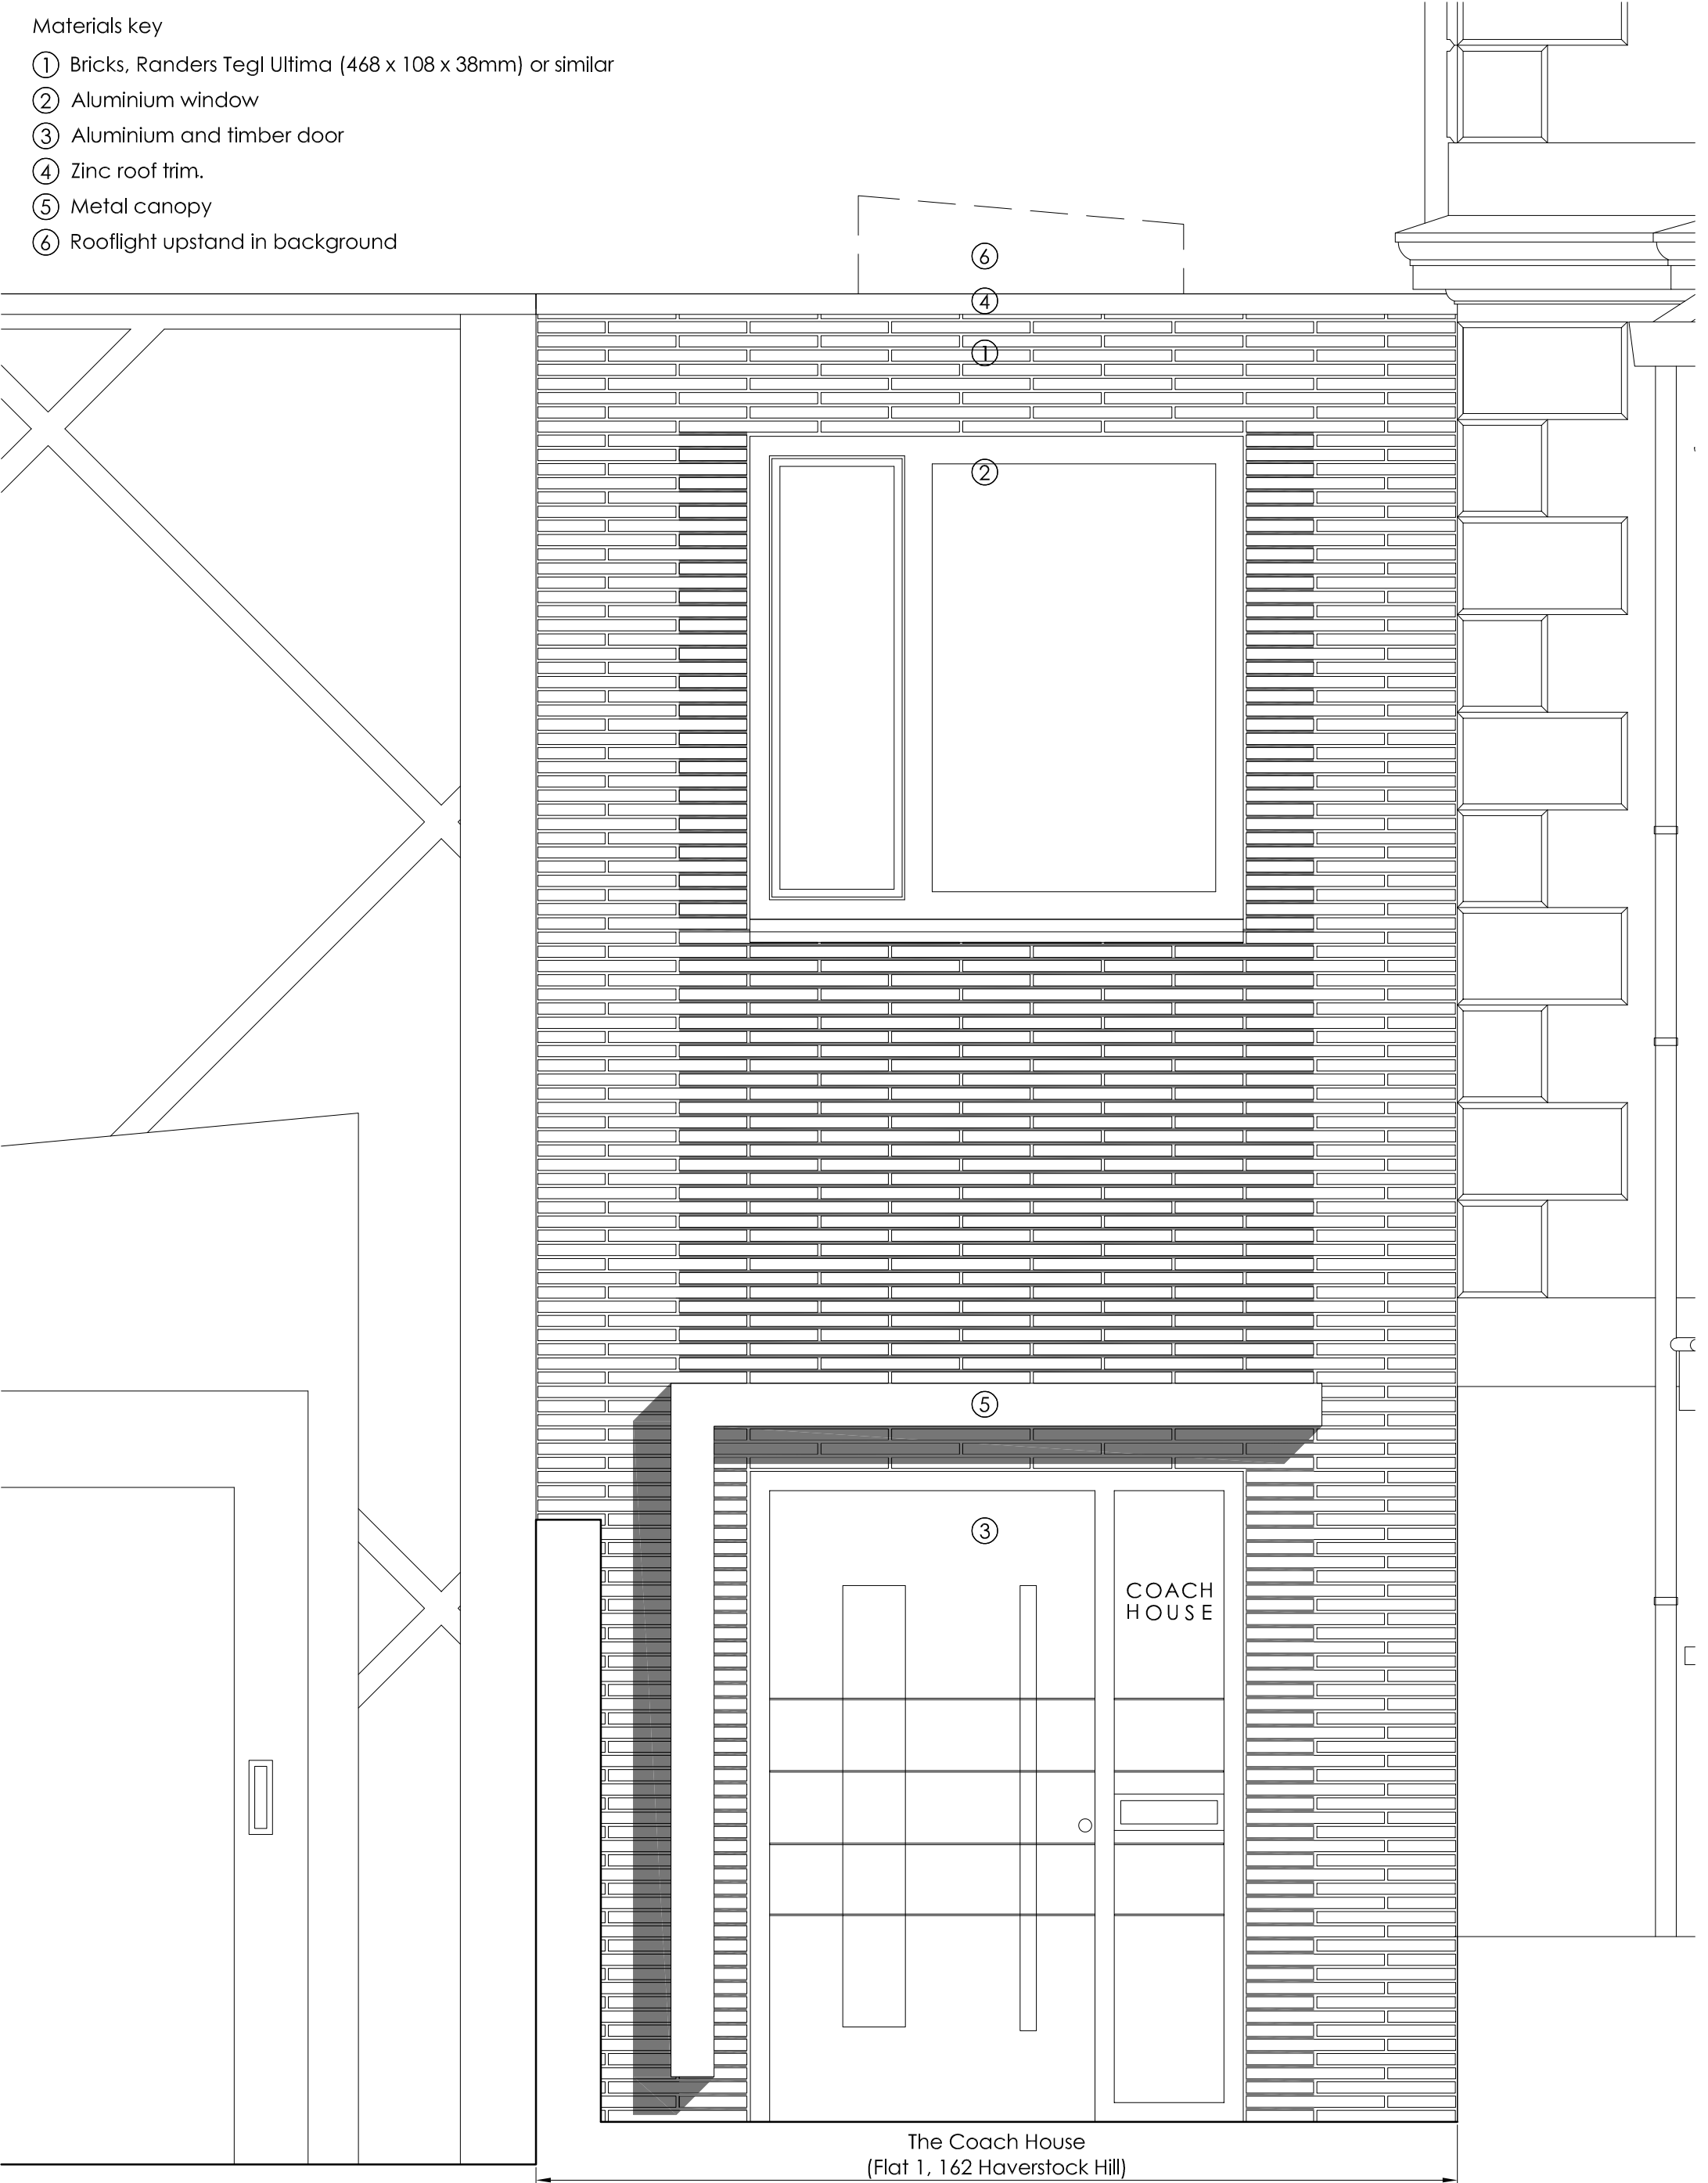

Materials key

- ① Bricks, Randers Tegl Ultima (468 x 108 x 38mm), or similar
- ② Render
- ③ Aluminium windows and doors
- ④ Zinc roof trim
- ⑤ Glass balustrade
- ⑥ Tiled coping
- ⑦ Black RWP
- ⑧ Skylight upstand in background
- ⑨ Render
- ⑩ Stone coping as existing



Drawing: PP-07
Number: 11.05.2022
Title: **PROPOSED BACK ELEVATION**

Issue Date: 11.05.2022
Revision: rev A
Comments: -

Project: Corrie & Hughes
Client:


Phase: Planning Application
Scale: 1:50 @ A3

Address: The Coach House
162 Haverstock Hill
London
NW3 2AT


EDWARDS RENSEN ARCHITECTS

www.edwards-rensen-architects.co.uk 020 3227 0122



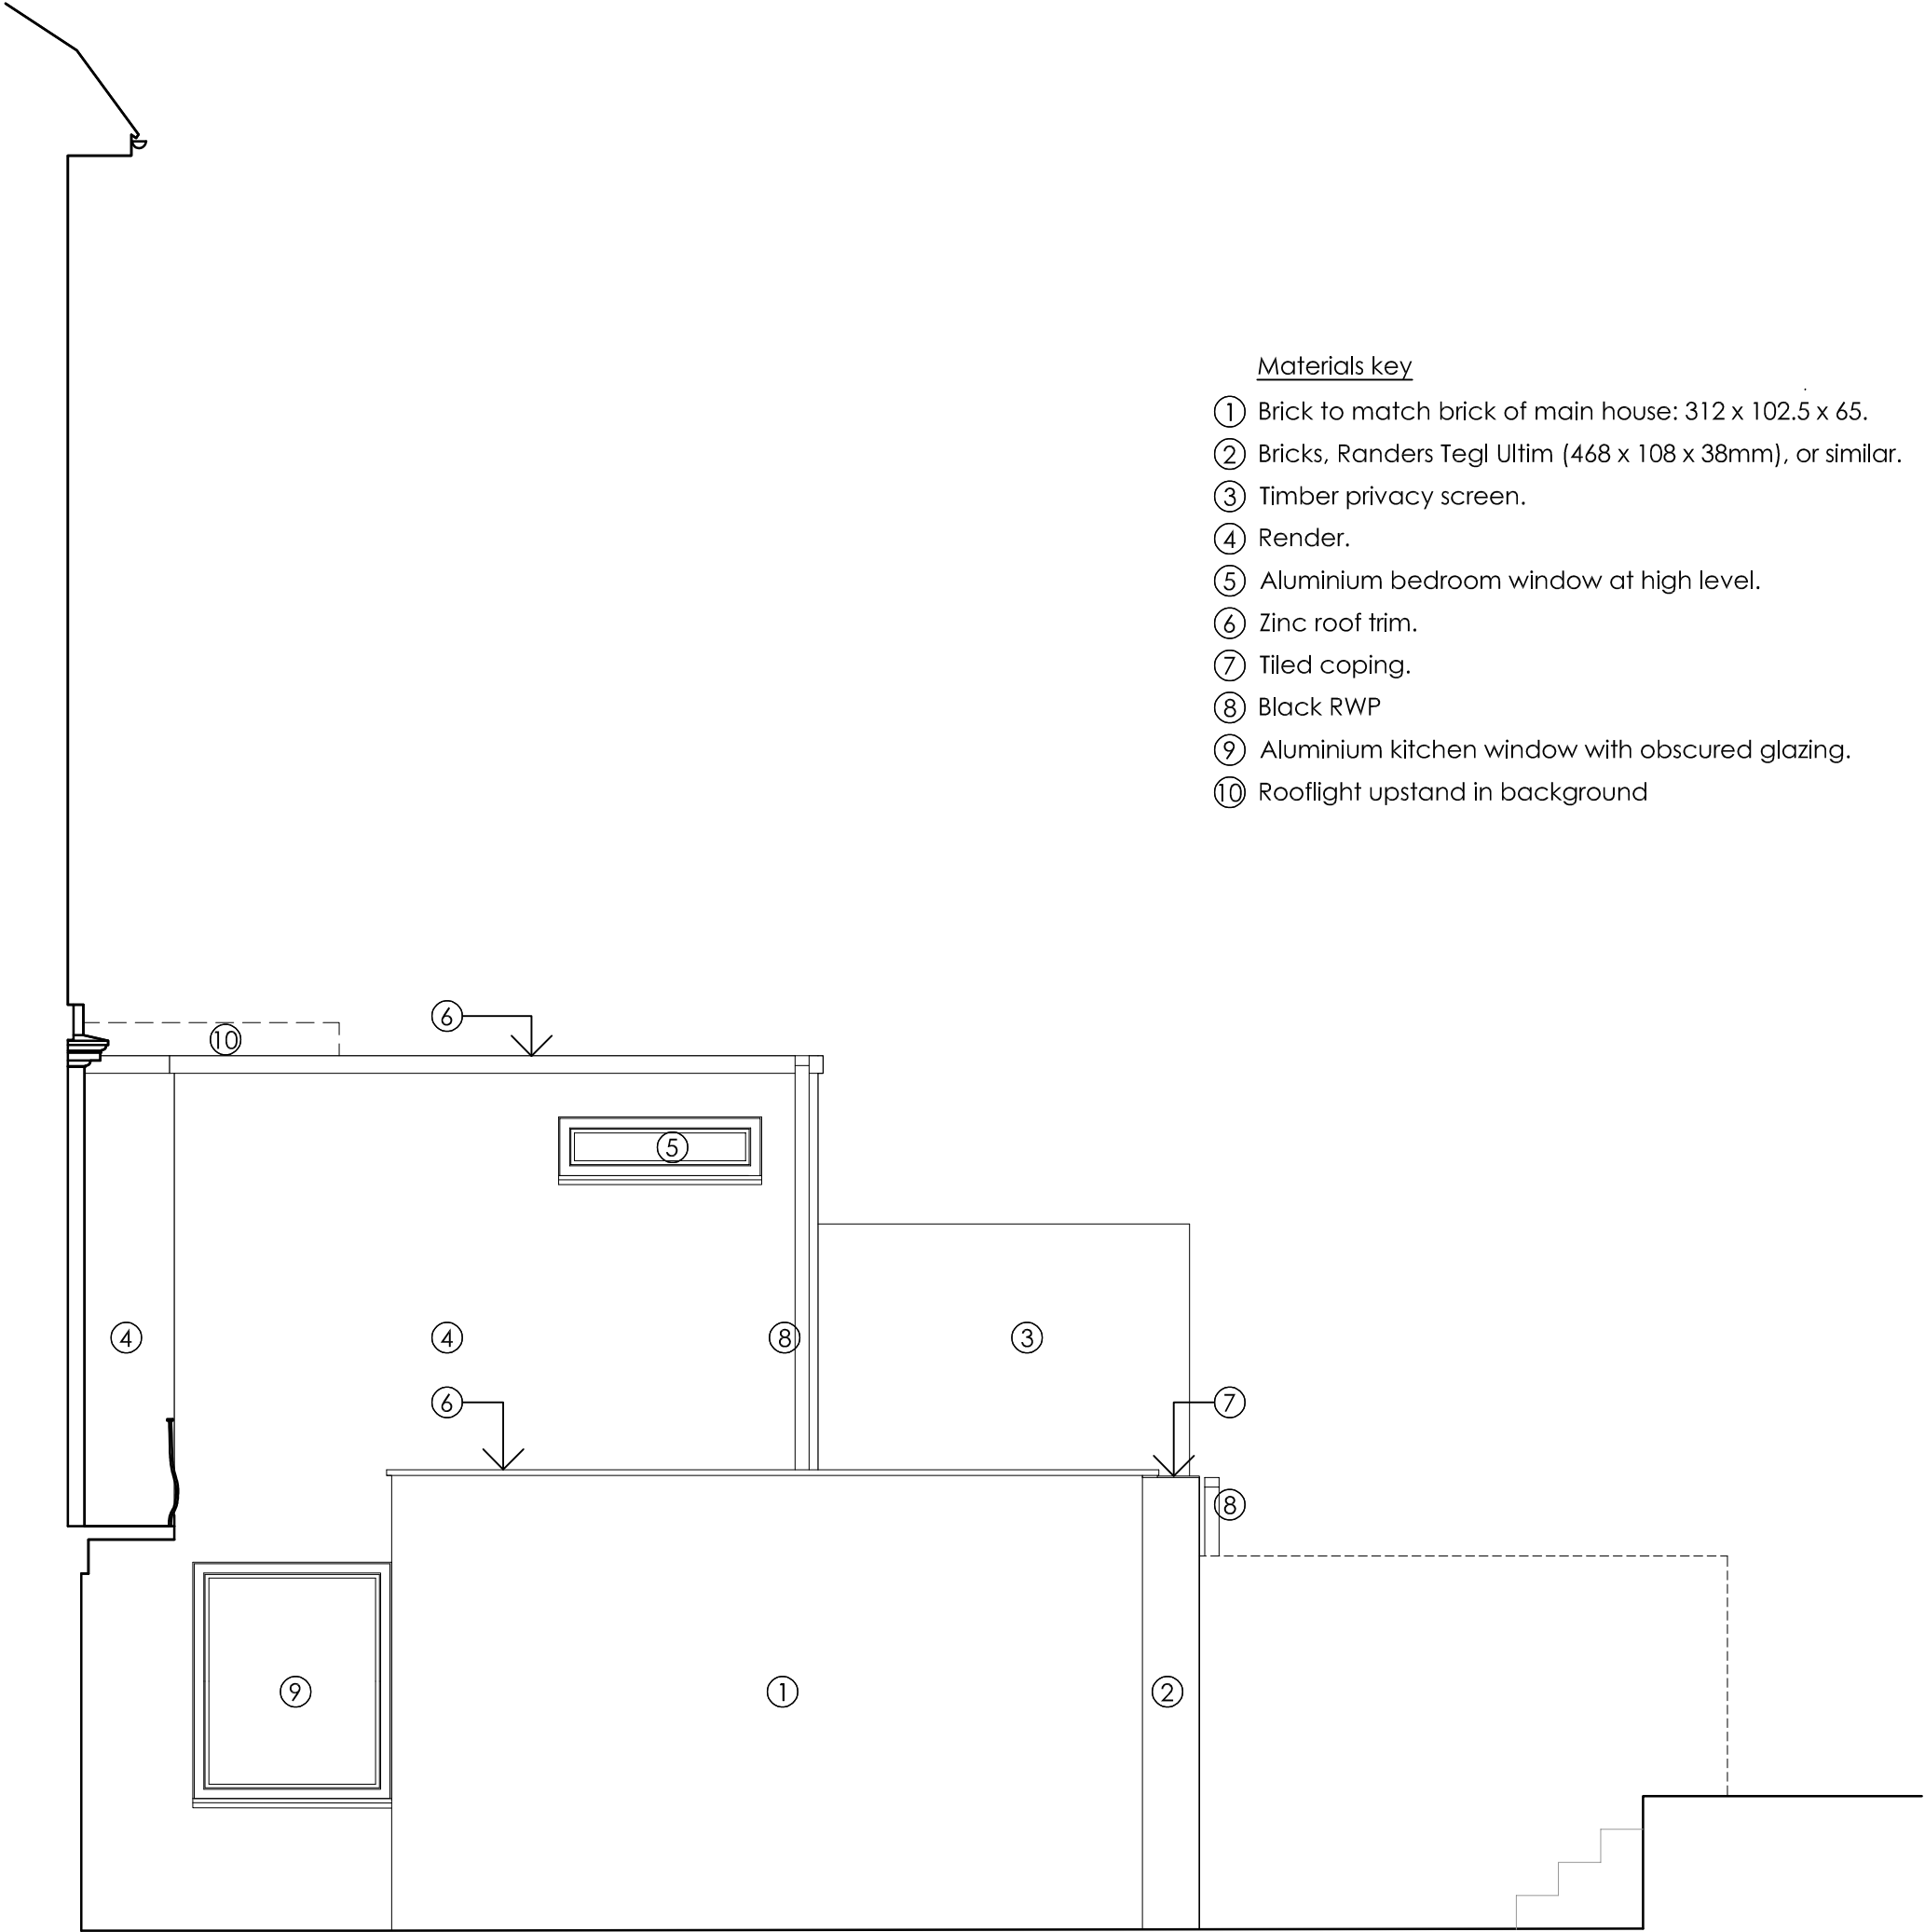

Drawing:	Issue Date: Revision: Comments:			Project:	
Number:	PP-08	11.05.2022	rev A	-	Client:
Title:	PROPOSED SIDE ELEVATION				Address:
Phase:	Planning Application				The Coach House 162 Haverstock Hill London NW3 2AT
Scale:	1:50 @ A3				
EDWARDS RENSEN ARCHITECTS		0		500mm	2.5mm
www.edwards-rensens-architects.co.uk		020 3227 0122			

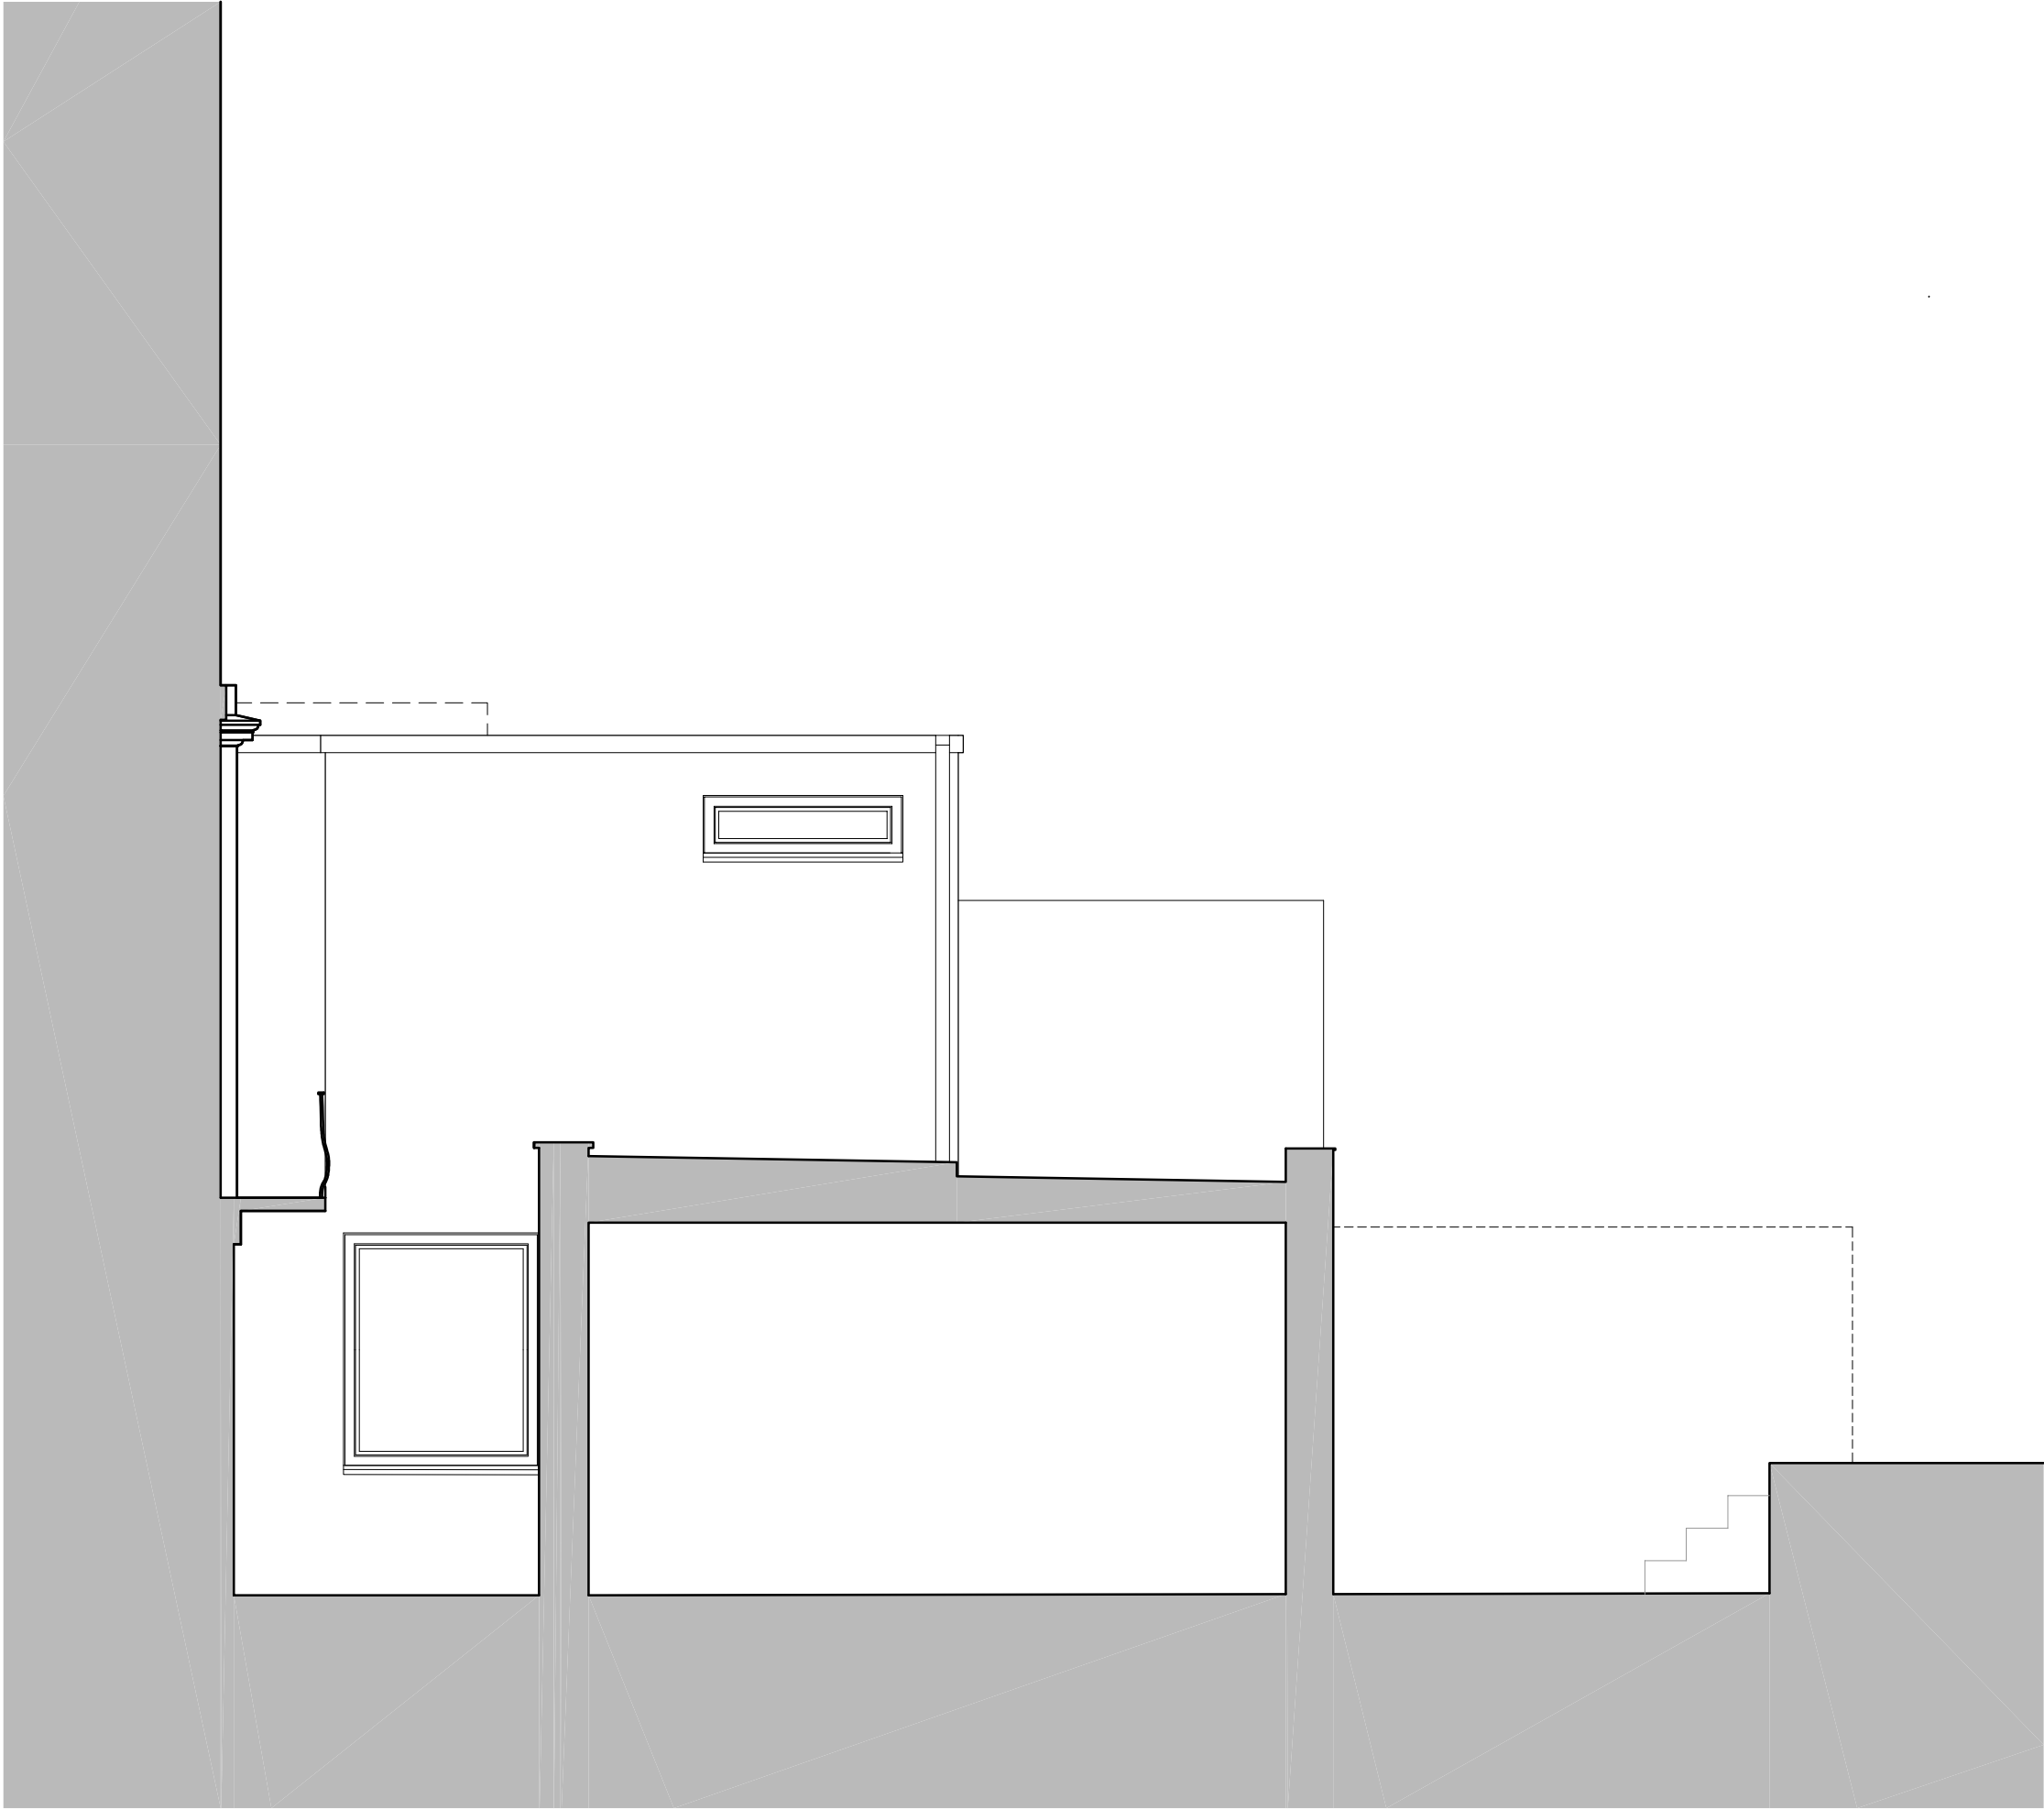

Drawing:	Issue Date: Revision: Comments:				Project:	
Number:	PP-09	11.05.2022	rev A	-	Client:	
Title:	SECTION B				Address:	
Phase:	Planning Application				The Coach House	
Scale:	1:50 @ A3				162 Haverstock Hill	
EDWARDS RENSEN ARCHITECTS					London	
					NW3 2AT	
www.edwards-rensens-architects.co.uk					0	500mm
020 3227 0122					2.5mm	