


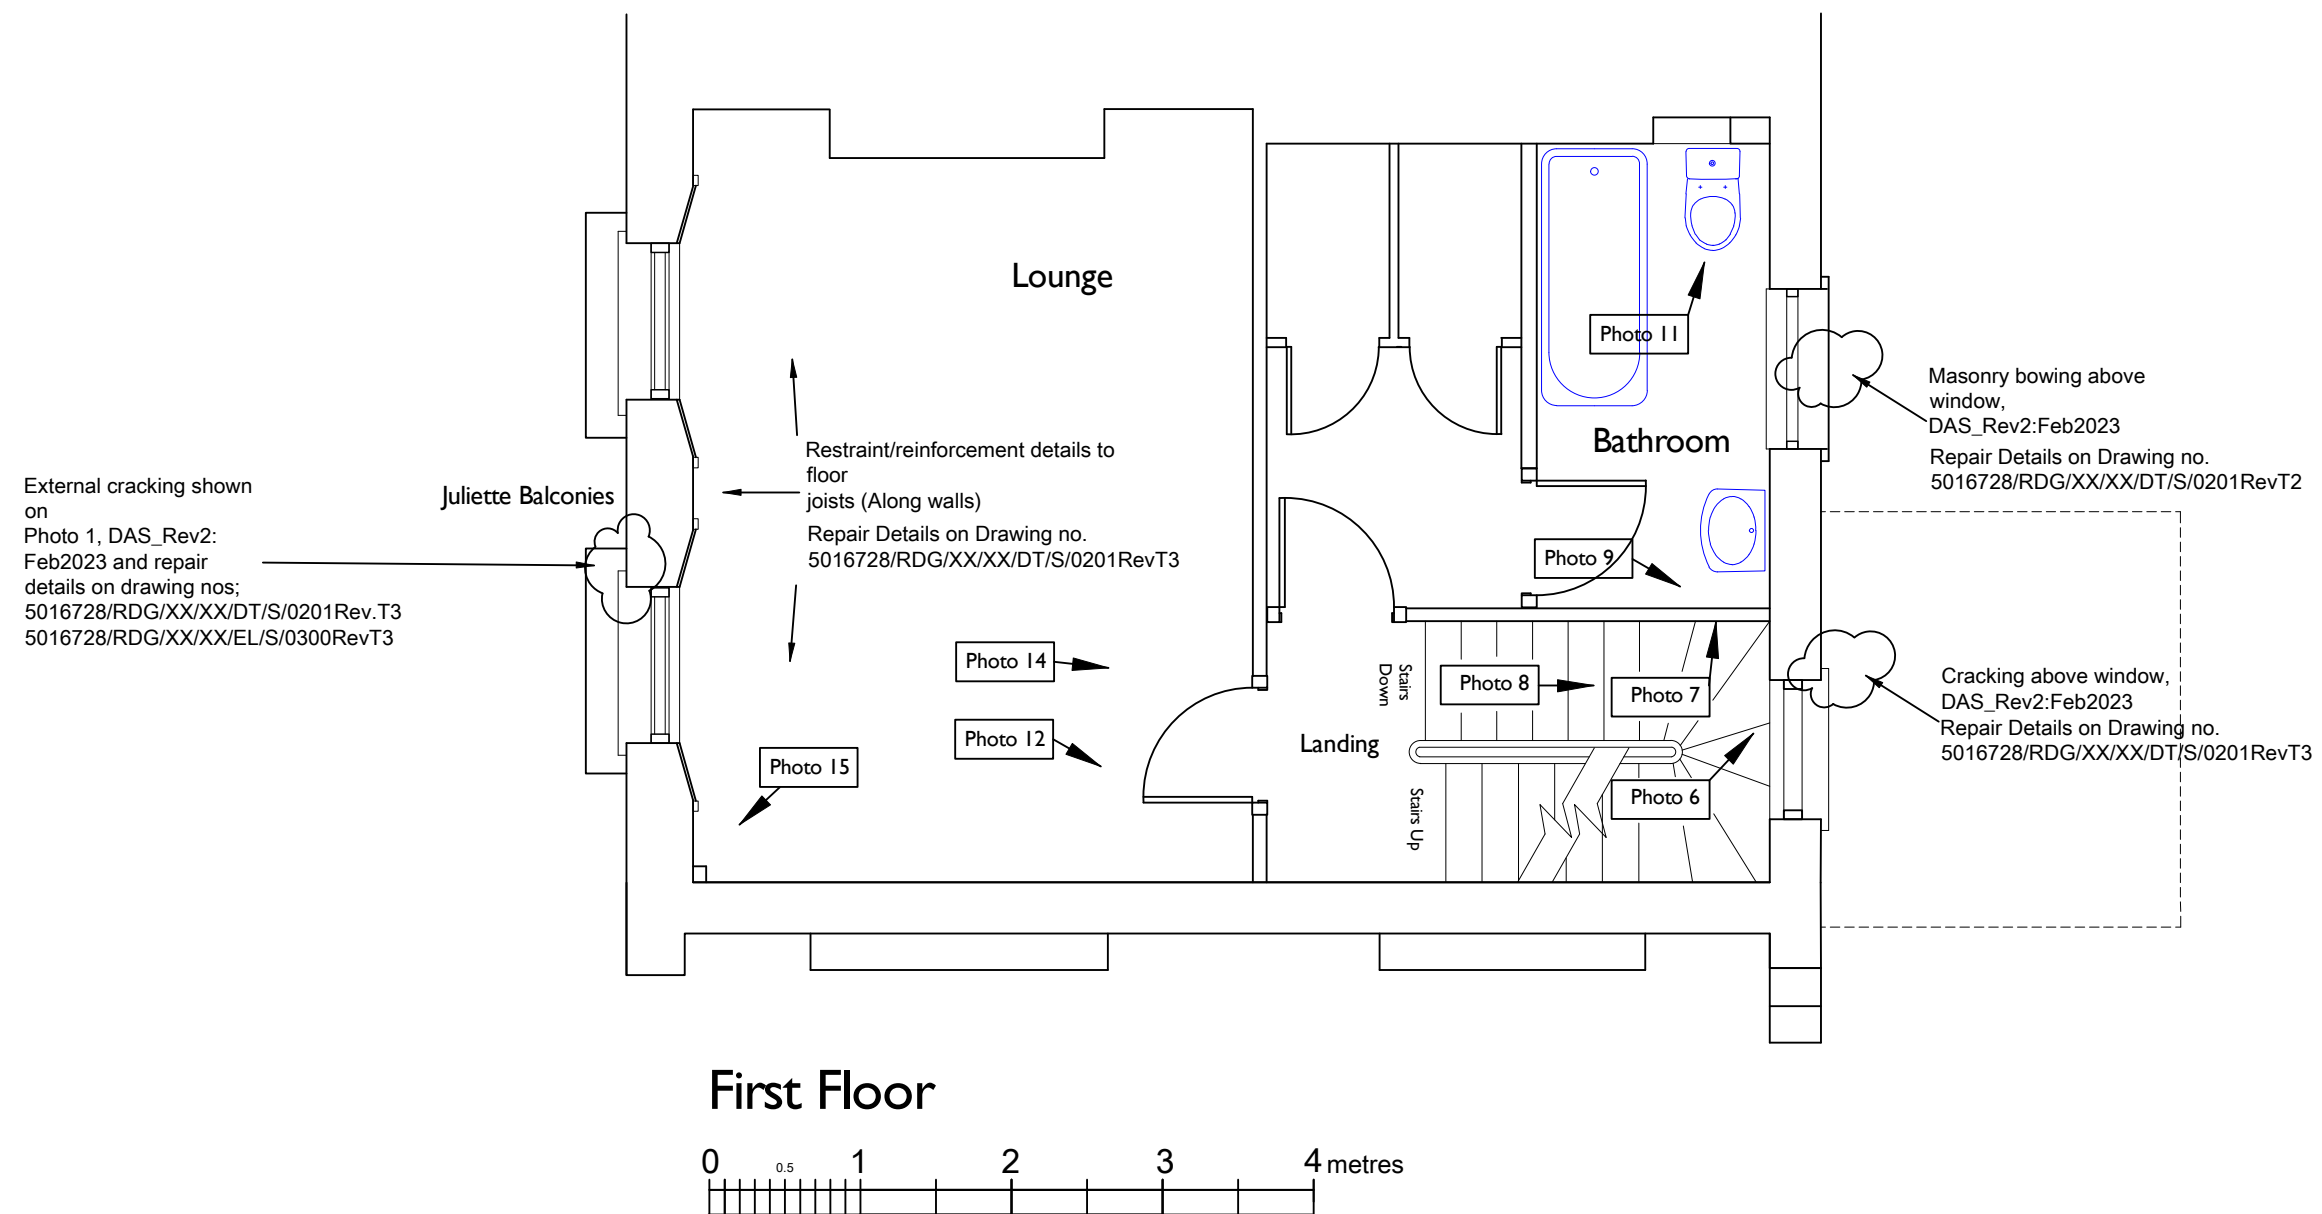

Notes: All works on boundaries to be subject to Party Wall Awards with adjoining neighbours.

All dimensions are approximate and should be checked on site

A: Updated: Feb 2023

Status
PROPOSED REPAIRS

JGPS | architecture

Hangar 1
Redhill Aerodrome
Kings Mill Lane, Redhill RH1 5JY

1, Charrington Street
London, NW1 1RS

Title
First Floor Plan

Scale	1:50 @A3	Drawn AW
Date	August 2022	Checked
Dwg. no.	JGPS/CHAR/1/102	Rev. A

PROPOSED REPAIRS