





Front Elevation

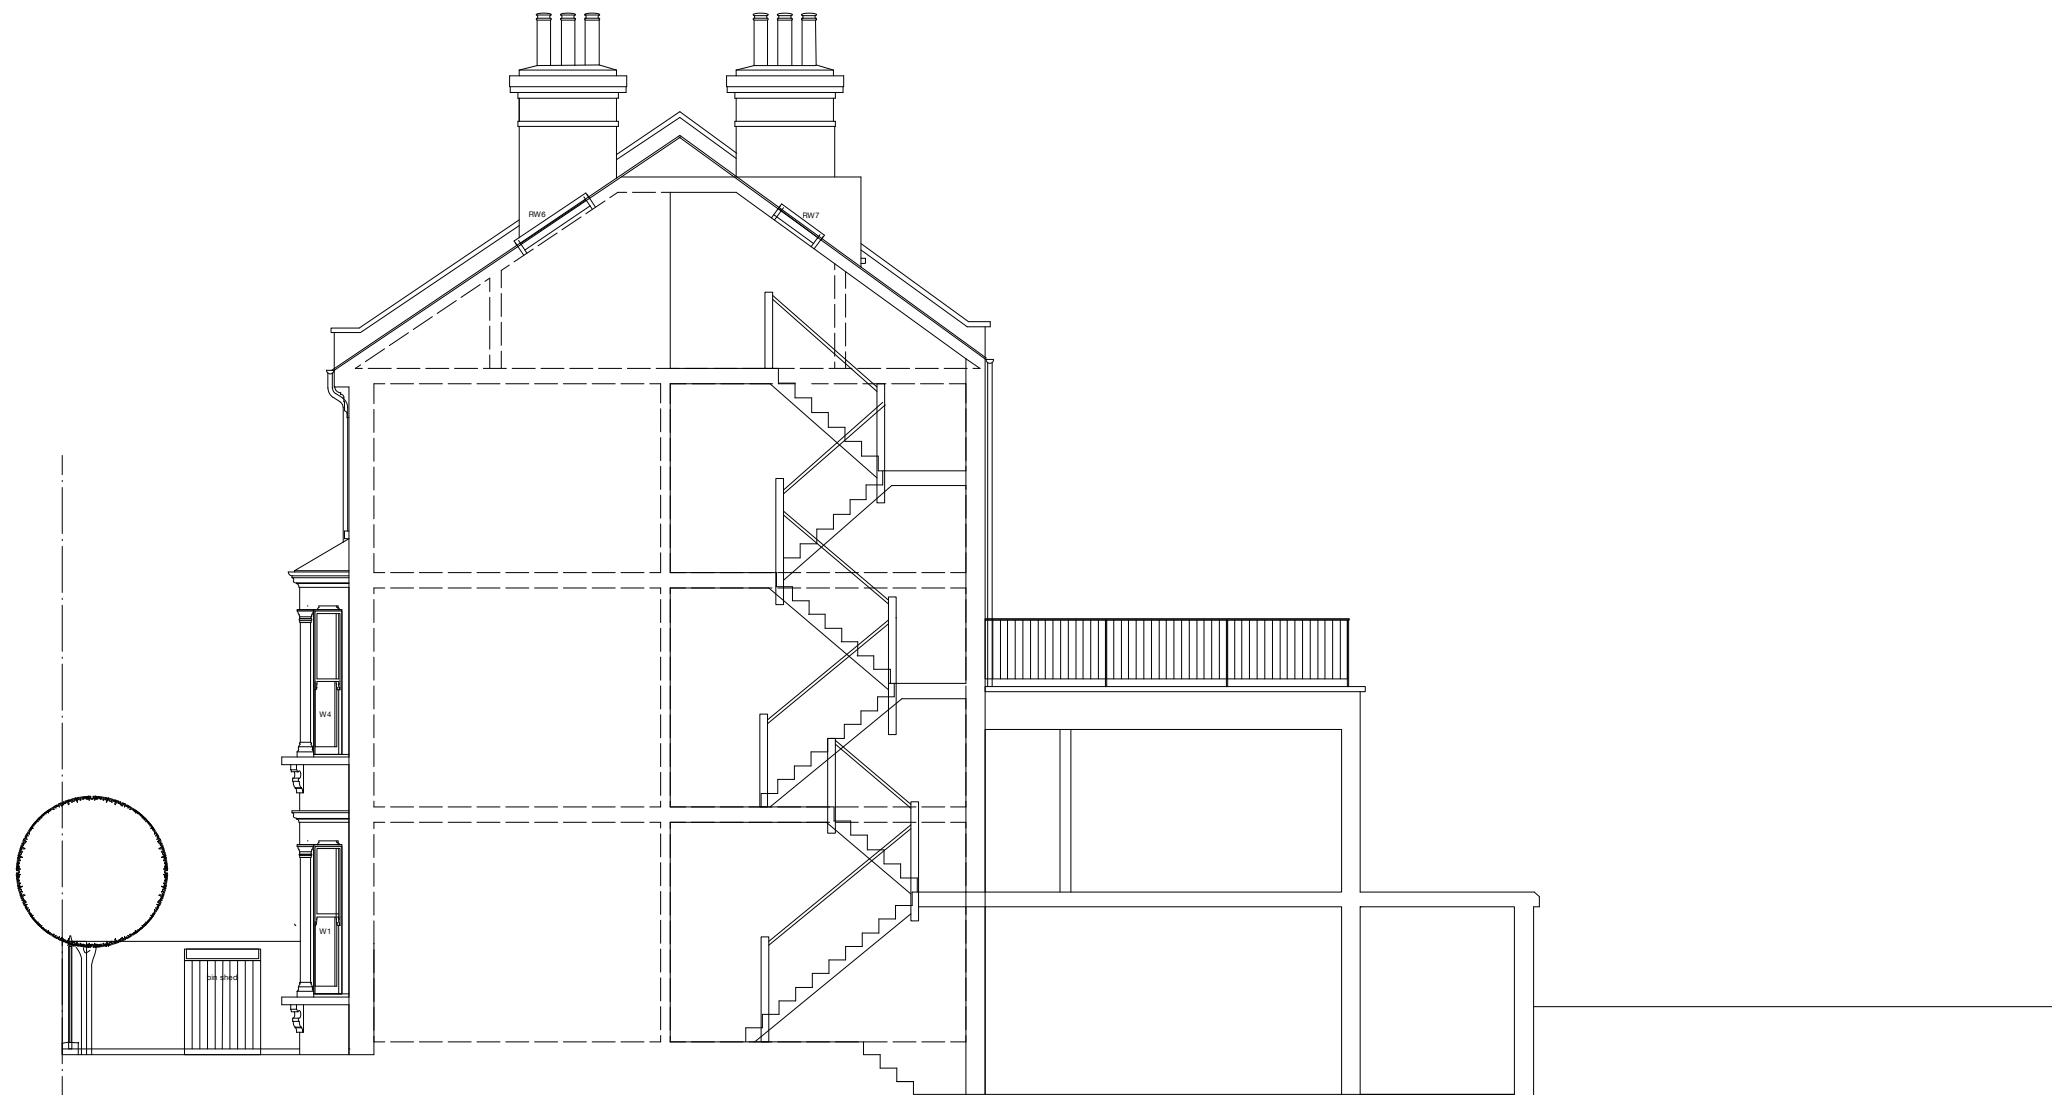

Side Elevation / Section

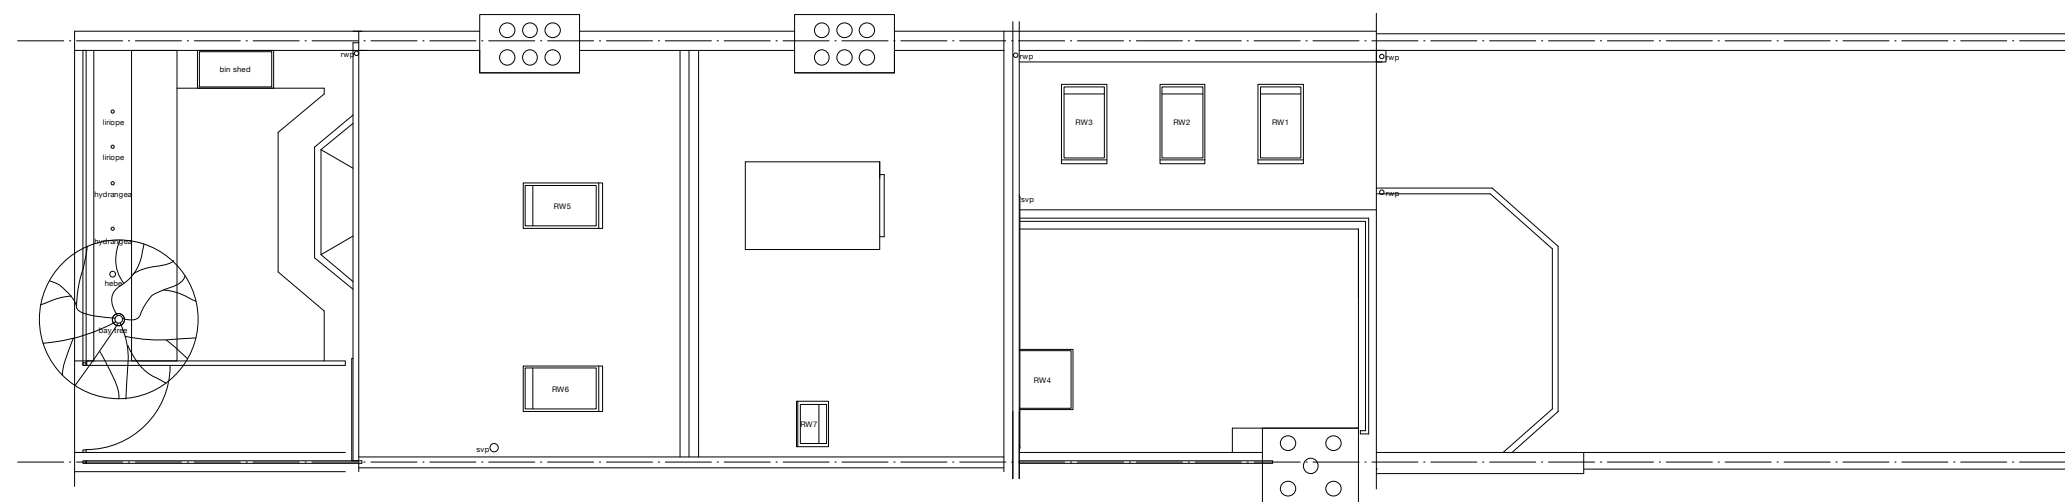

Roof Plan

PROJECT 28 RODERICK ROAD, LONDON NW3 2NL

DRAWING TITLE Front Elevation and Roof Plan as Existing

JOB NUMBER 22160 DRAWING NUMBER 06

SCALE 1 : 100 @ A3  2000mm

NOTES Dimensions are for Planning Purposes Only. Do not scale from drawings. Report all discrepancies to Architect.

All details of alterations, new openings, supports, and foundations, as per Structural Engineers Drawings and Calculations.

REVISION
DATE February 2022

Helen J Bowers Chartered Architect
BA BEDS MArch ARB RIBA

Unit 2 Florentia Village
Vale Road, London N4 1PZ
Telephone 020 8809 6336