



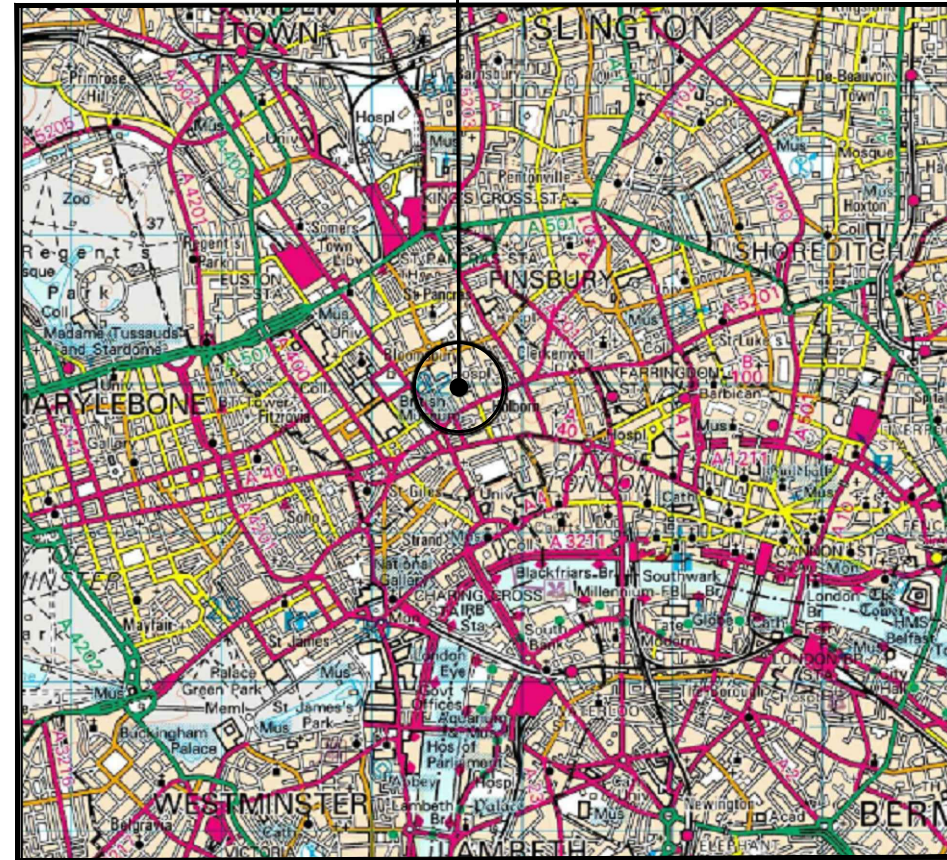

SITE LOCATION

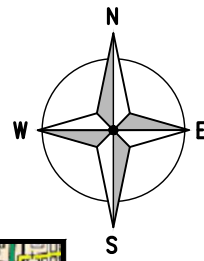


SITE LOCATION

(Scale 1:50000)

Ordnance Survey map extract
based upon Landranger map series
with the permission of the controller of
Her Majesty's Stationary Office
Licence No. 0100023487
Crown copyright.

0 500 1000 1500 2000 2500m
1:50000

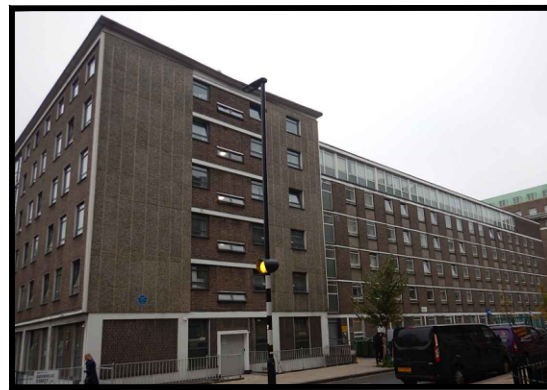


SITE PHOTOGRAPH

The drawings comply with VF Standard ICNIRP guidelines.
Designed in accordance with Cornerstone documents: SDN0009v5.

1822.00

1821.00

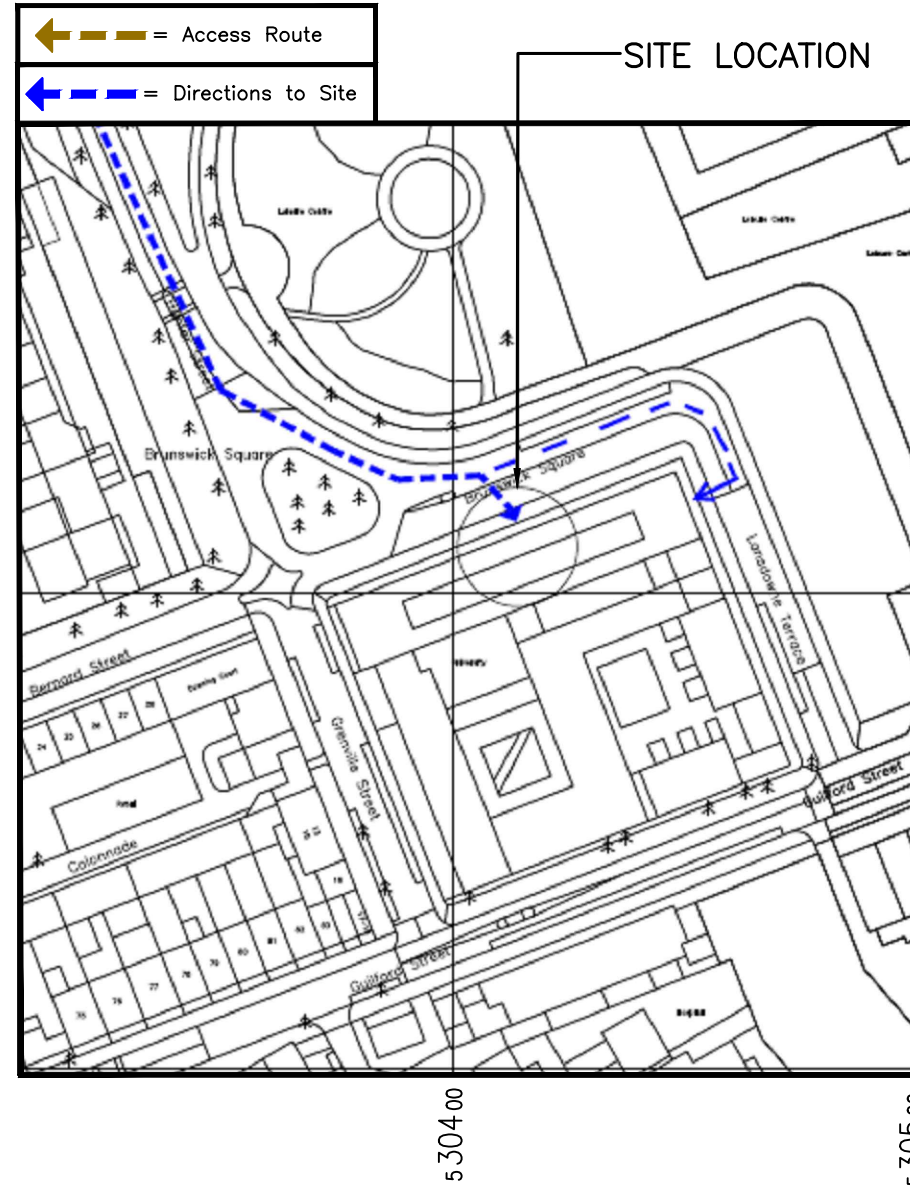

SITE LOCATION

DETAILED SITE LOCATION

(Scale 1:1250)

Based upon Ordnance Survey map extract
with the permission of the Controller of
Her Majesty's Stationary Office.
Crown copyright.
Licence No. 100020449

0 12.5 25 37.5 50 62.5m
1:1250

ALL DIMENSIONS ARE IN mm UNLESS NOTED OTHERWISE

N.G.R | E: 530410 N: 182199

DIRECTIONS TO SITE :
HEADING SOUTH ON THE A40 FOLLOW THE
ROAD INTO LONDON, ONTO THE A404, THEN
ONTO MARYLEBONE ROAD (A501). TURN
RIGHT ONTO JUDD STREET AND FOLLOW THE
ROAD ONTO HUNTER STREET TILL YOU ARE
BESIDE BRUNSWICK SQUARE. THE SITE IS
LOCATED AT THE CORNER OF BRUNSWICK
SQUARE AND GRENVILLE STREET.

NOTES:

A	Issued for Approval	MUN	CT	10.01.2023
REV	MODIFICATION	BY	CH	DATE



WHP Telecoms Ltd
Faraday Court
401 Faraday Street
Birchwood Park
Warrington WA3 6GA
Tel: 01925 424100 Fax: 01925 424101
e-mail: info@whptelecoms.com




Cell Name	Opt.
SCARAWAY STREET	—

Cell ID No		
CORNERSTONE	VMO2	VF
13600838	46409	1540_47

Site Address / Contact Details		
LANSLOWNE TERRACE LONDON GREATER LONDON ENGLAND WC1N 1AS		

Drawing Title: SITE LOCATION MAPS				
Purpose of issue: PLANNING				Dwg Rev:
Drawing Number: 100				A
Surveyed By: WHP		Original Sheet Size: A3		Pack Issue:
Drawn: MUN	Date: 10.01.2023	Checked: CT	Date: 10.01.2023	A

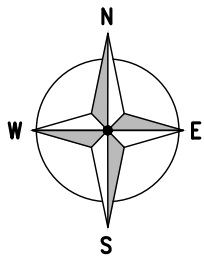

ALL DIMENSIONS ARE IN mm UNLESS NOTED OTHERWISE

N.G.R | E: 530410 N: 182199

DEMISE KEY:
OUTLINE OF LEASE DEMISE

NOTES:

A	Issued for Approval	MUN	CT	10.01.2023
REV	MODIFICATION	BY	CH	DATE



WHP Telecoms Ltd
Faraday Court
401 Faraday Street
Birchwood Park
Warrington WA3 6GA
Tel: 01925 424100 Fax: 01925 424101
e-mail: info@whptelecoms.com



Cell Name	Opt.
SCARAWAY STREET	—

Cell ID No		
CORNERSTONE	VMO2	VF
13600838	46409	1540_47

Site Address / Contact Details		
LANSDOWNE TERRACE LONDON GREATER LONDON ENGLAND WC1N 1AS		



Drawing Title:	LEASE DRAWING
----------------	---------------

Purpose of issue:	PLANNING	Dwg Rev:
Drawing Number:	101	A



Surveyed By:	Original Sheet Size:	Pack Issue:
WHP	A3	
Drawn:	Date:	Checked:
MUN	10.01.2023	CT

Date:	10.01.2023	A
-------	------------	---

SDNT0005 Version 1.2

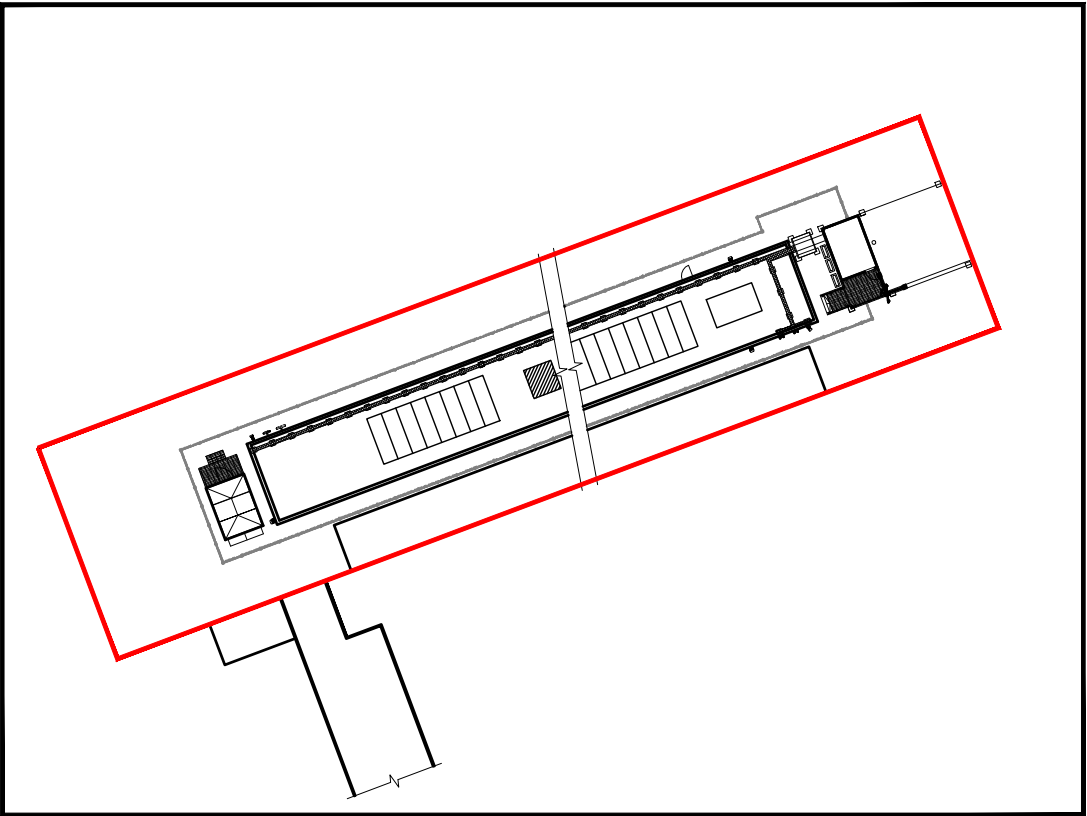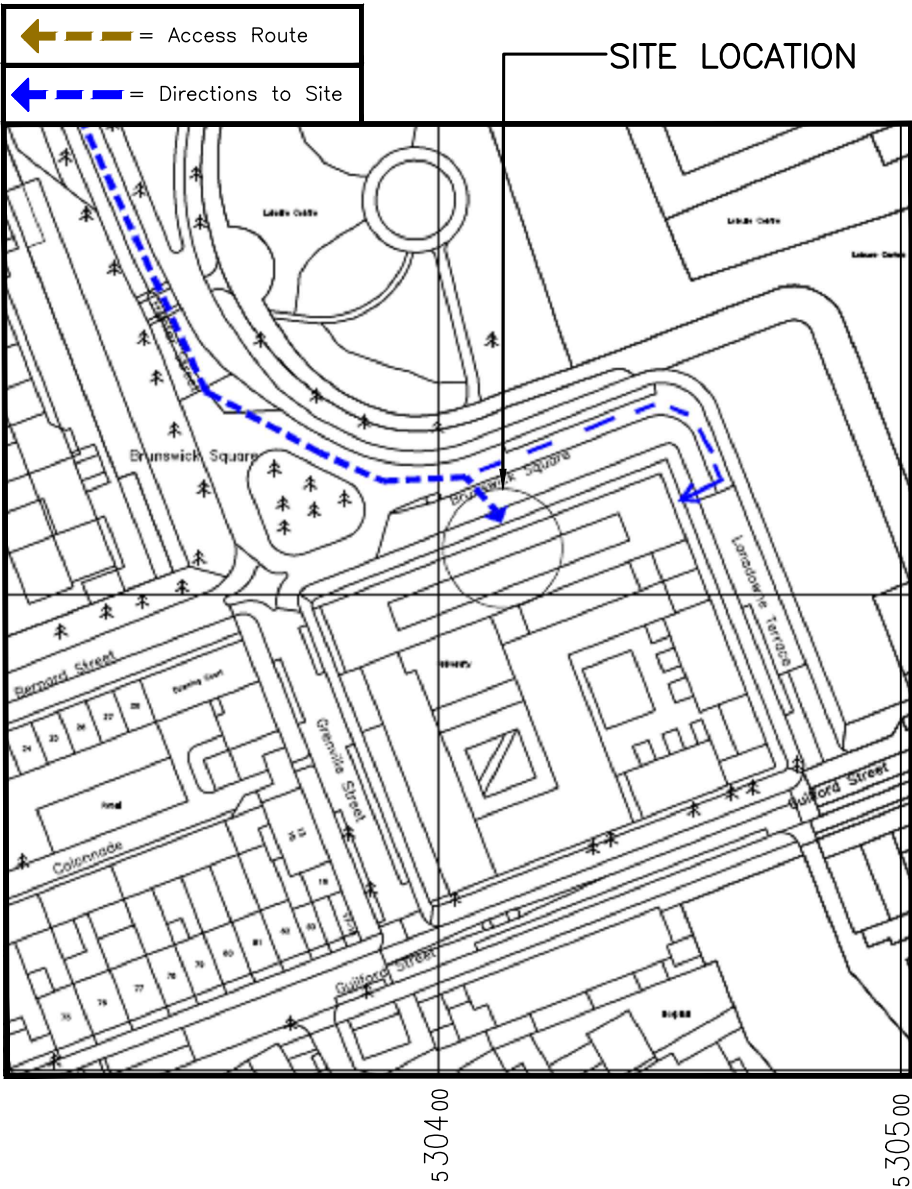


DEMISE PLAN
(1:500)

  


DETAILED SITE LOCATION
(Scale 1:1250)

Based upon Ordnance Survey map extract
with the permission of the Controller of
Her Majesty's Stationery Office.
Crown copyright.
Licence No. 100020449

The drawings comply with VF Standard ICNIRP guidelines.
Designed in accordance with Cornerstone documents: SDN0009v5.

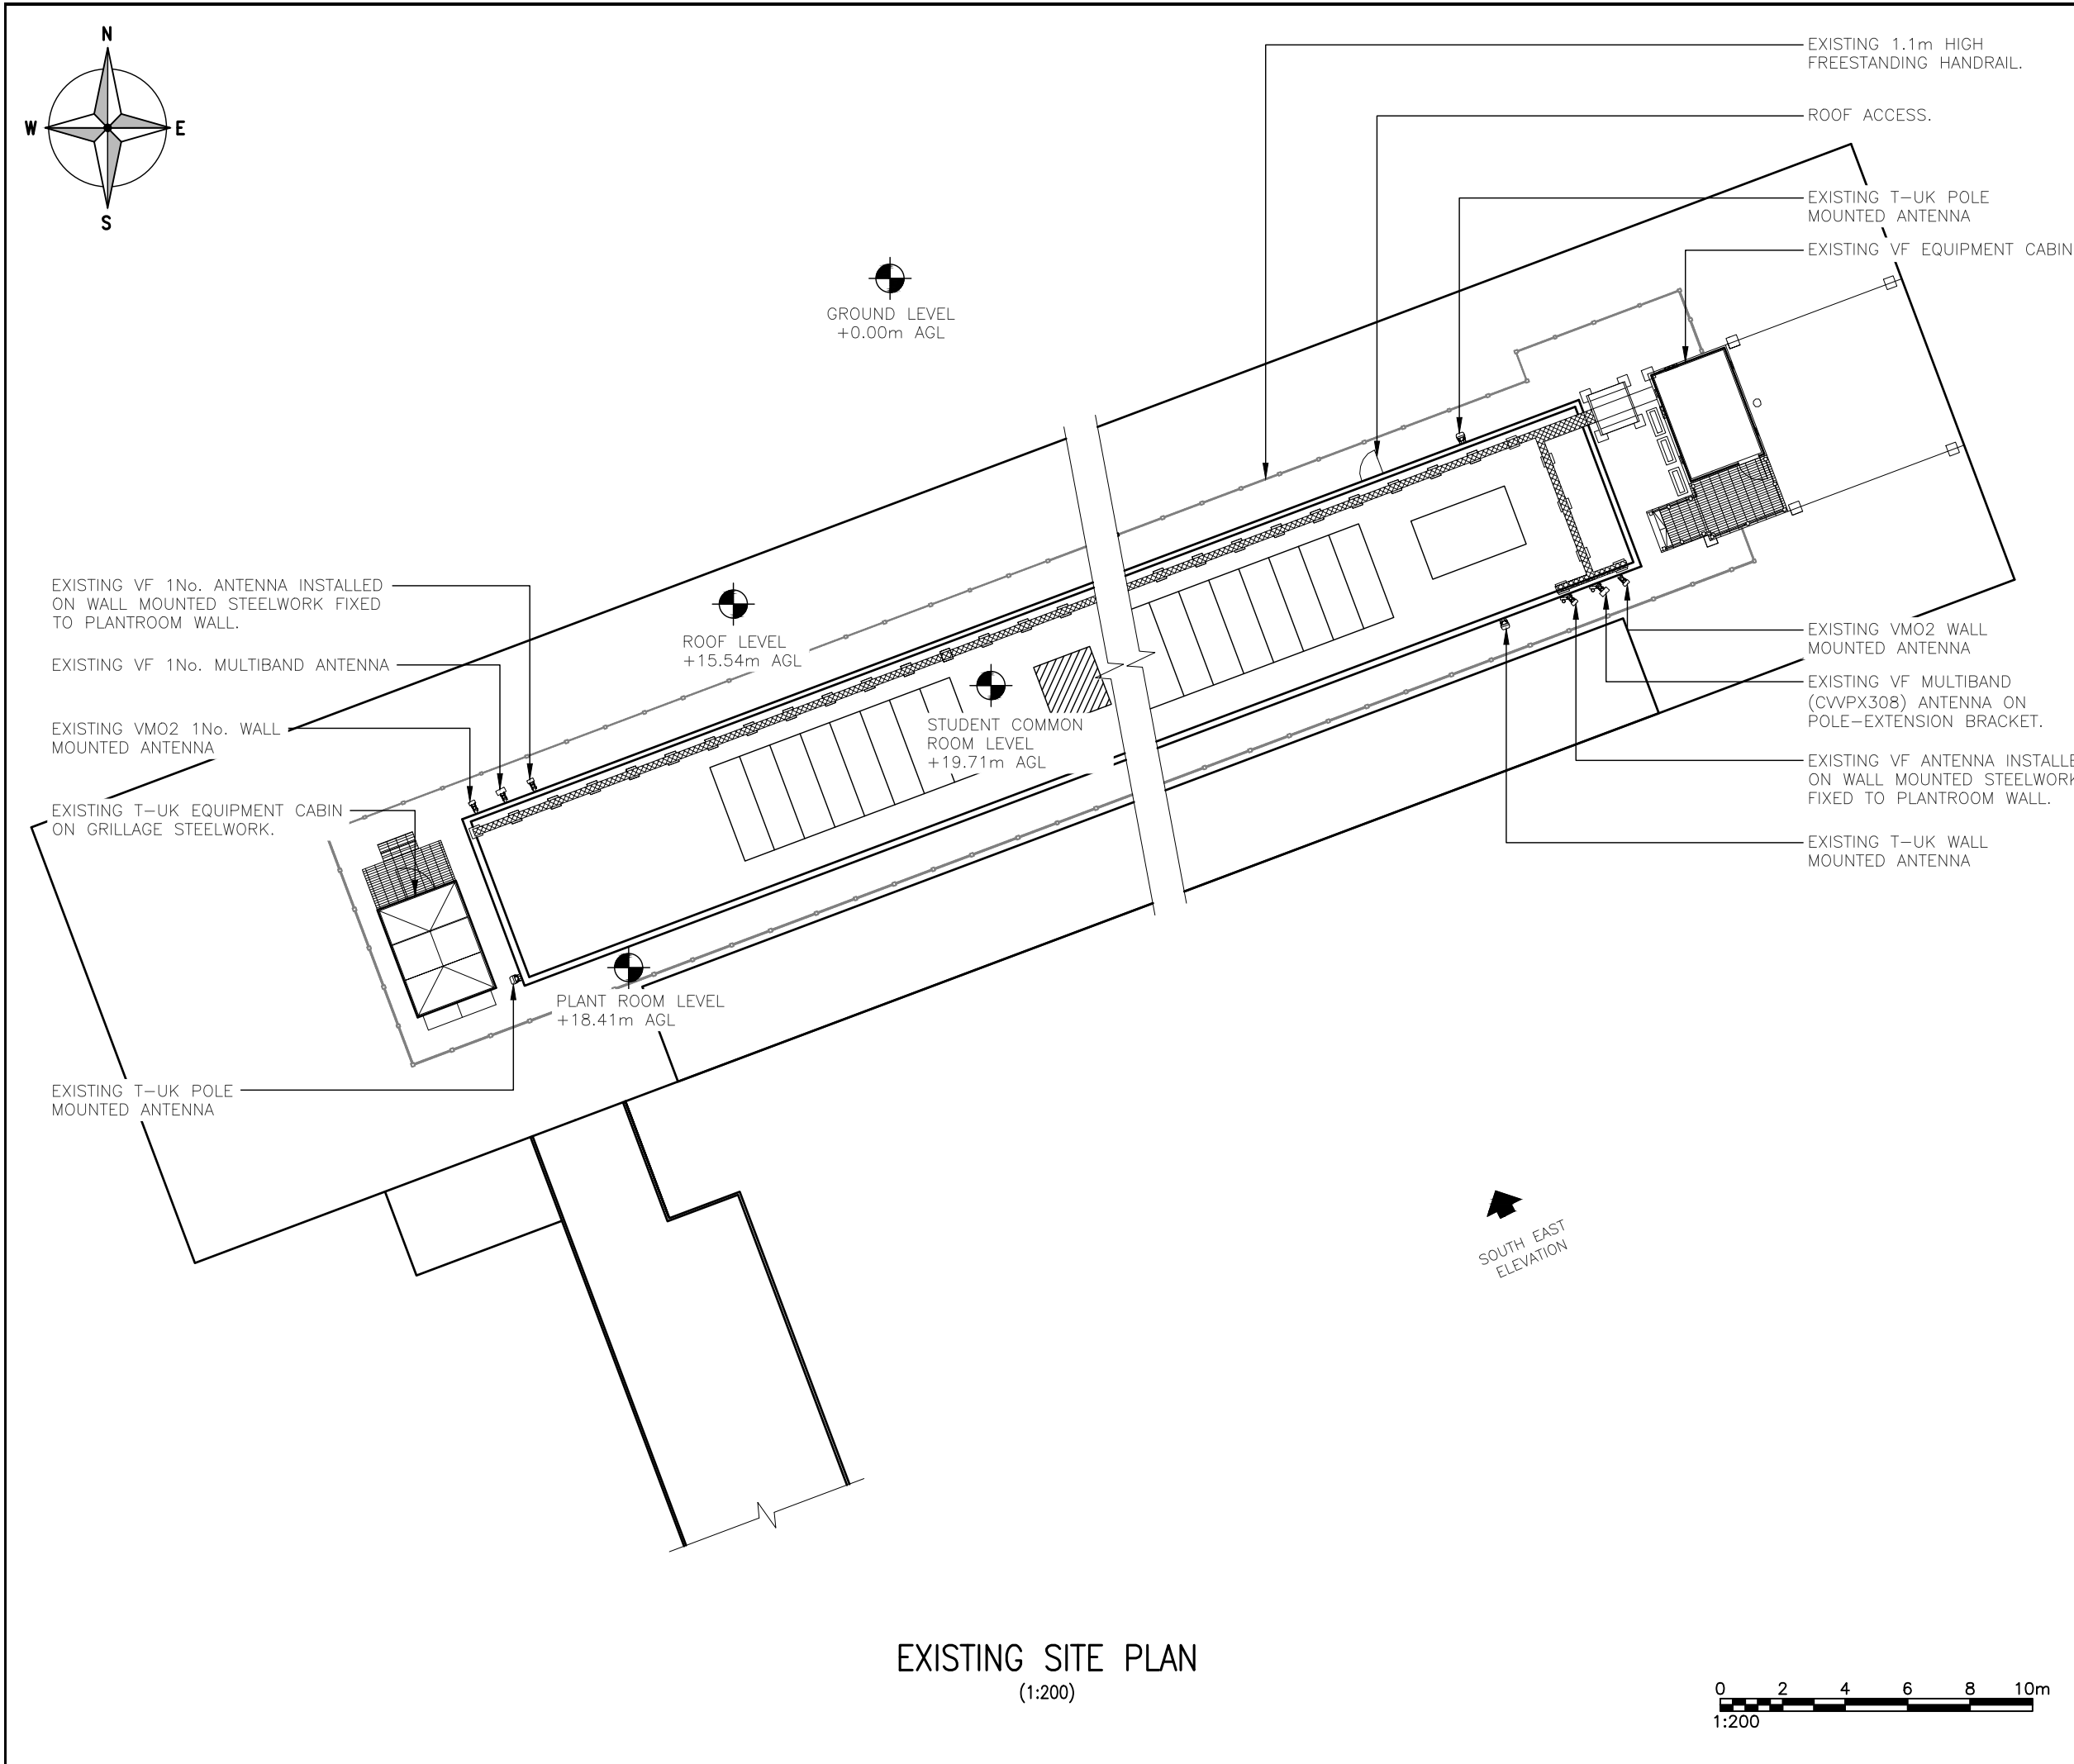

EXISTING SITE PLAN
(1:200)

 

ALL DIMENSIONS ARE IN mm UNLESS NOTED OTHERWISE

N.G.R

E: 530410

N: 182199

NOTES:

A	Issued for Approval	MUN	CT	10.01.2023	
REV	MODIFICATION	BY	CH	DATE	



WHP Telecoms Ltd

Faraday Court
401 Faraday Street
Birchwood Park
Warrington WA3 6GA
Tel: 01925 424100 Fax: 01925 424101
e-mail: info@whptelecoms.com



Cell Name		Opt.
SCARAWAY STREET		—
Cell ID No		
CORNERSTONE	VMO2	VF
13600838	46409	1540_47


Site Address / Contact Details

LANSDOWNE TERRACE
LONDON
GREATER LONDON
ENGLAND
WC1N 1AS

Drawing Title:
EXISTING SITE PLAN

Purpose of issue:		Dwg Rev:
PLANNING		
Drawing Number:		
200		A
Surveyed By:	Original Sheet Size:	Pack Issue:
WHP	A3	
Drawn:	Date:	Checked:
MUN	10.01.2023	CT
		Date:
		10.01.2023
		A

SDNT0005 Version 1.2

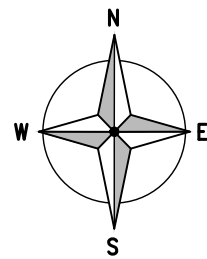

GROUND LEVEL
+0.00m AGL

ROOF LEVEL
+15.54m AGL

STUDENT COMMON
ROOM LEVEL
+19.71m AGL

PLANT ROOM LEVEL
+18.41m AGL

PROPOSED VF 2No. ANTENNAS TO BE
INSTALLED ON WALL MOUNTED
STEELWORK FIXED TO PLANTROOM WALL

PROPOSED VF 5No. RRU's TO BE INSTALLED
ON WALL MOUNTED STEELWORK FIXED TO
PLANTROOM WALL

PROPOSED VF 1No. 300Ø TRANSMISSION
DISH TO BE INSTALLED ON WALL MOUNTED
STEELWORK FIXED TO PLANTROOM WALL

EXISTING VMO2 1No. WALL
MOUNTED ANTENNA

EXISTING T-UK EQUIPMENT CABIN
ON GRILLAGE STEELWORK.

EXISTING T-UK POLE
MOUNTED ANTENNA

EXISTING 1.1m HIGH
FREESTANDING HANDRAIL.

ROOF ACCESS.

EXISTING T-UK POLE
MOUNTED ANTENNA

EXISTING VF EQUIPMENT CABIN
TO BE REFRESHED INTERNALLY.

PROPOSED VF 5No. RRU's TO BE
INSTALLED ON PROPOSED
UNISTRUT FIXED TO HANDRAIL

FUTURE VF 1No. ANTENNA TO
BE INSTALLED ON PROPOSED
TRIPOD FIXED TO STEEL BEAMS
c/w YOKE BRACKET &
SUPPORT POLES

PROPOSED VF 1No. ANTENNA
TO BE INSTALLED ON
PROPOSED TRIPOD FIXED TO
STEEL BEAMS c/w YOKE
BRACKET & SUPPORT POLES

PROPOSED VF 1No. 600Ø
TRANSMISSION DISH TO BE
INSTALLED ON PROPOSED TRIPOD

EXISTING VMO2 WALL
MOUNTED ANTENNA

EXISTING T-UK WALL
MOUNTED ANTENNA

SOUTH EAST
ELEVATION

PROPOSED SITE PLAN (1:200)

0 2 4 6 8 10m
1:200

The drawings comply with VF Standard ICNIRP guidelines.
Designed in accordance with Cornerstone documents: SDN0009v5.

ALL DIMENSIONS ARE IN mm UNLESS NOTED OTHERWISE

N.G.R E: 530410 N: 182199

NOTES:

REV	MODIFICATION	BY	CH	DATE
A	Issued for Approval	MUN	CT	10.01.2023



WHP Telecoms Ltd
Faraday Court
401 Faraday Street
Birchwood Park
Warrington WA3 6GA
Tel: 01925 424100 Fax: 01925 424101
e-mail: info@whptelecoms.com




Cell Name	Opt.
SCARAWAY STREET	—

Cell ID No		
CORNERSTONE	VMO2	VF
13600838	46409	1540_47

Site Address / Contact Details	
LANSDOWNE TERRACE LONDON GREATER LONDON ENGLAND WC1N 1AS	

Drawing Title: PROPOSED SITE PLAN	
Purpose of issue: PLANNING	Dwg Rev: A
Drawing Number: 201	Pack Issue: A
Surveyed By: WHP	Original Sheet Size: A3
Drawn: MUN	Date: 10.01.2023
Checked: CT	Date: 10.01.2023

SDNT0005 Version 1.2

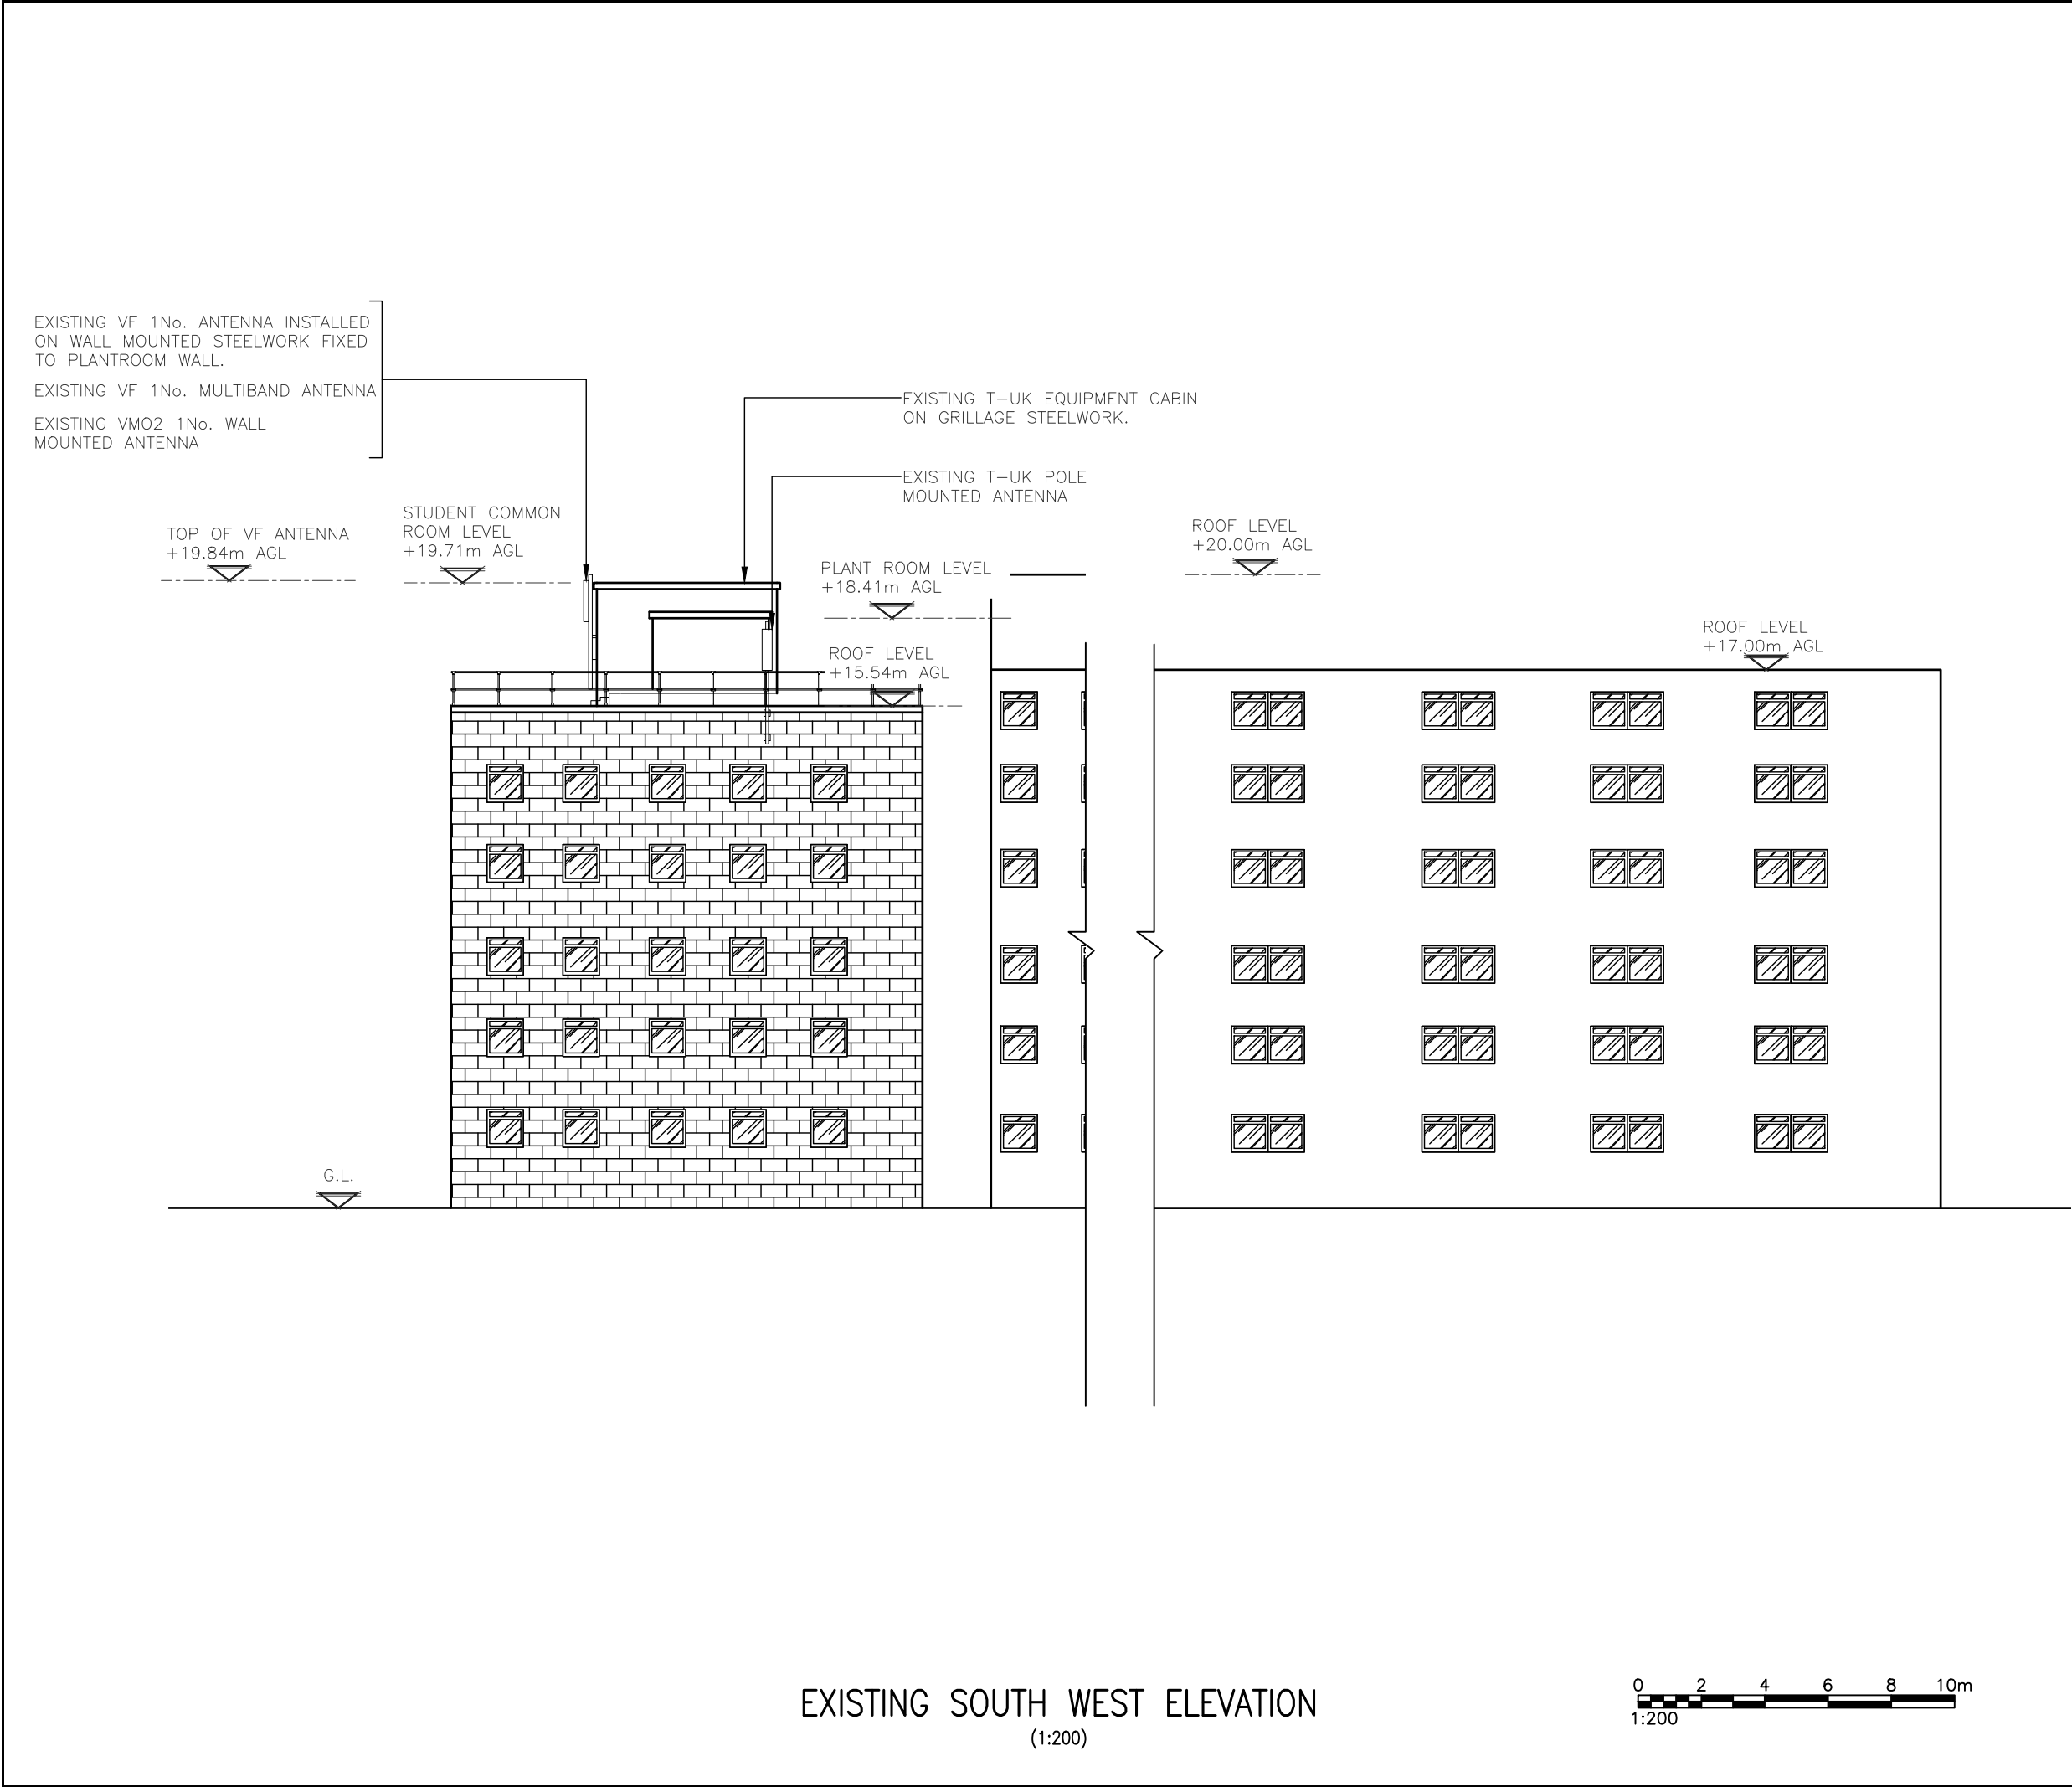

ALL DIMENSIONS ARE IN mm UNLESS NOTED OTHERWISE

N.G.R

E: 530410

N: 182199

NOTES:

A	Issued for Approval	MUN	CT	10.01.2023	
REV	MODIFICATION	BY	CH	DATE	

WHP

WHP Telecoms Ltd

Faraday Court

401 Faraday Street

Birchwood Park

Warrington WA3 6GA

Tel: 01925 424100 Fax: 01925 424101

e-mail: info@whptelecoms.com

cornerstone


Cell Name		Opt.
SCARAWAY STREET		—
Cell ID No		
CORNERSTONE	VMO2	VF
13600838	46409	1540_47

Site Address / Contact Details

LANSDOWNE TERRACE
LONDON
GREATER LONDON
ENGLAND
WC1N 1AS

Drawing Title:
EXISTING SITE ELEVATION

Purpose of issue:		Dwg Rev:
PLANNING		
Drawing Number:		
300a		A
Surveyed By:	Original Sheet Size:	Pack Issue:
WHP	A3	
Drawn:	Date:	Checked:
MUN	10.01.2023	CT
		Date:
		10.01.2023
		A

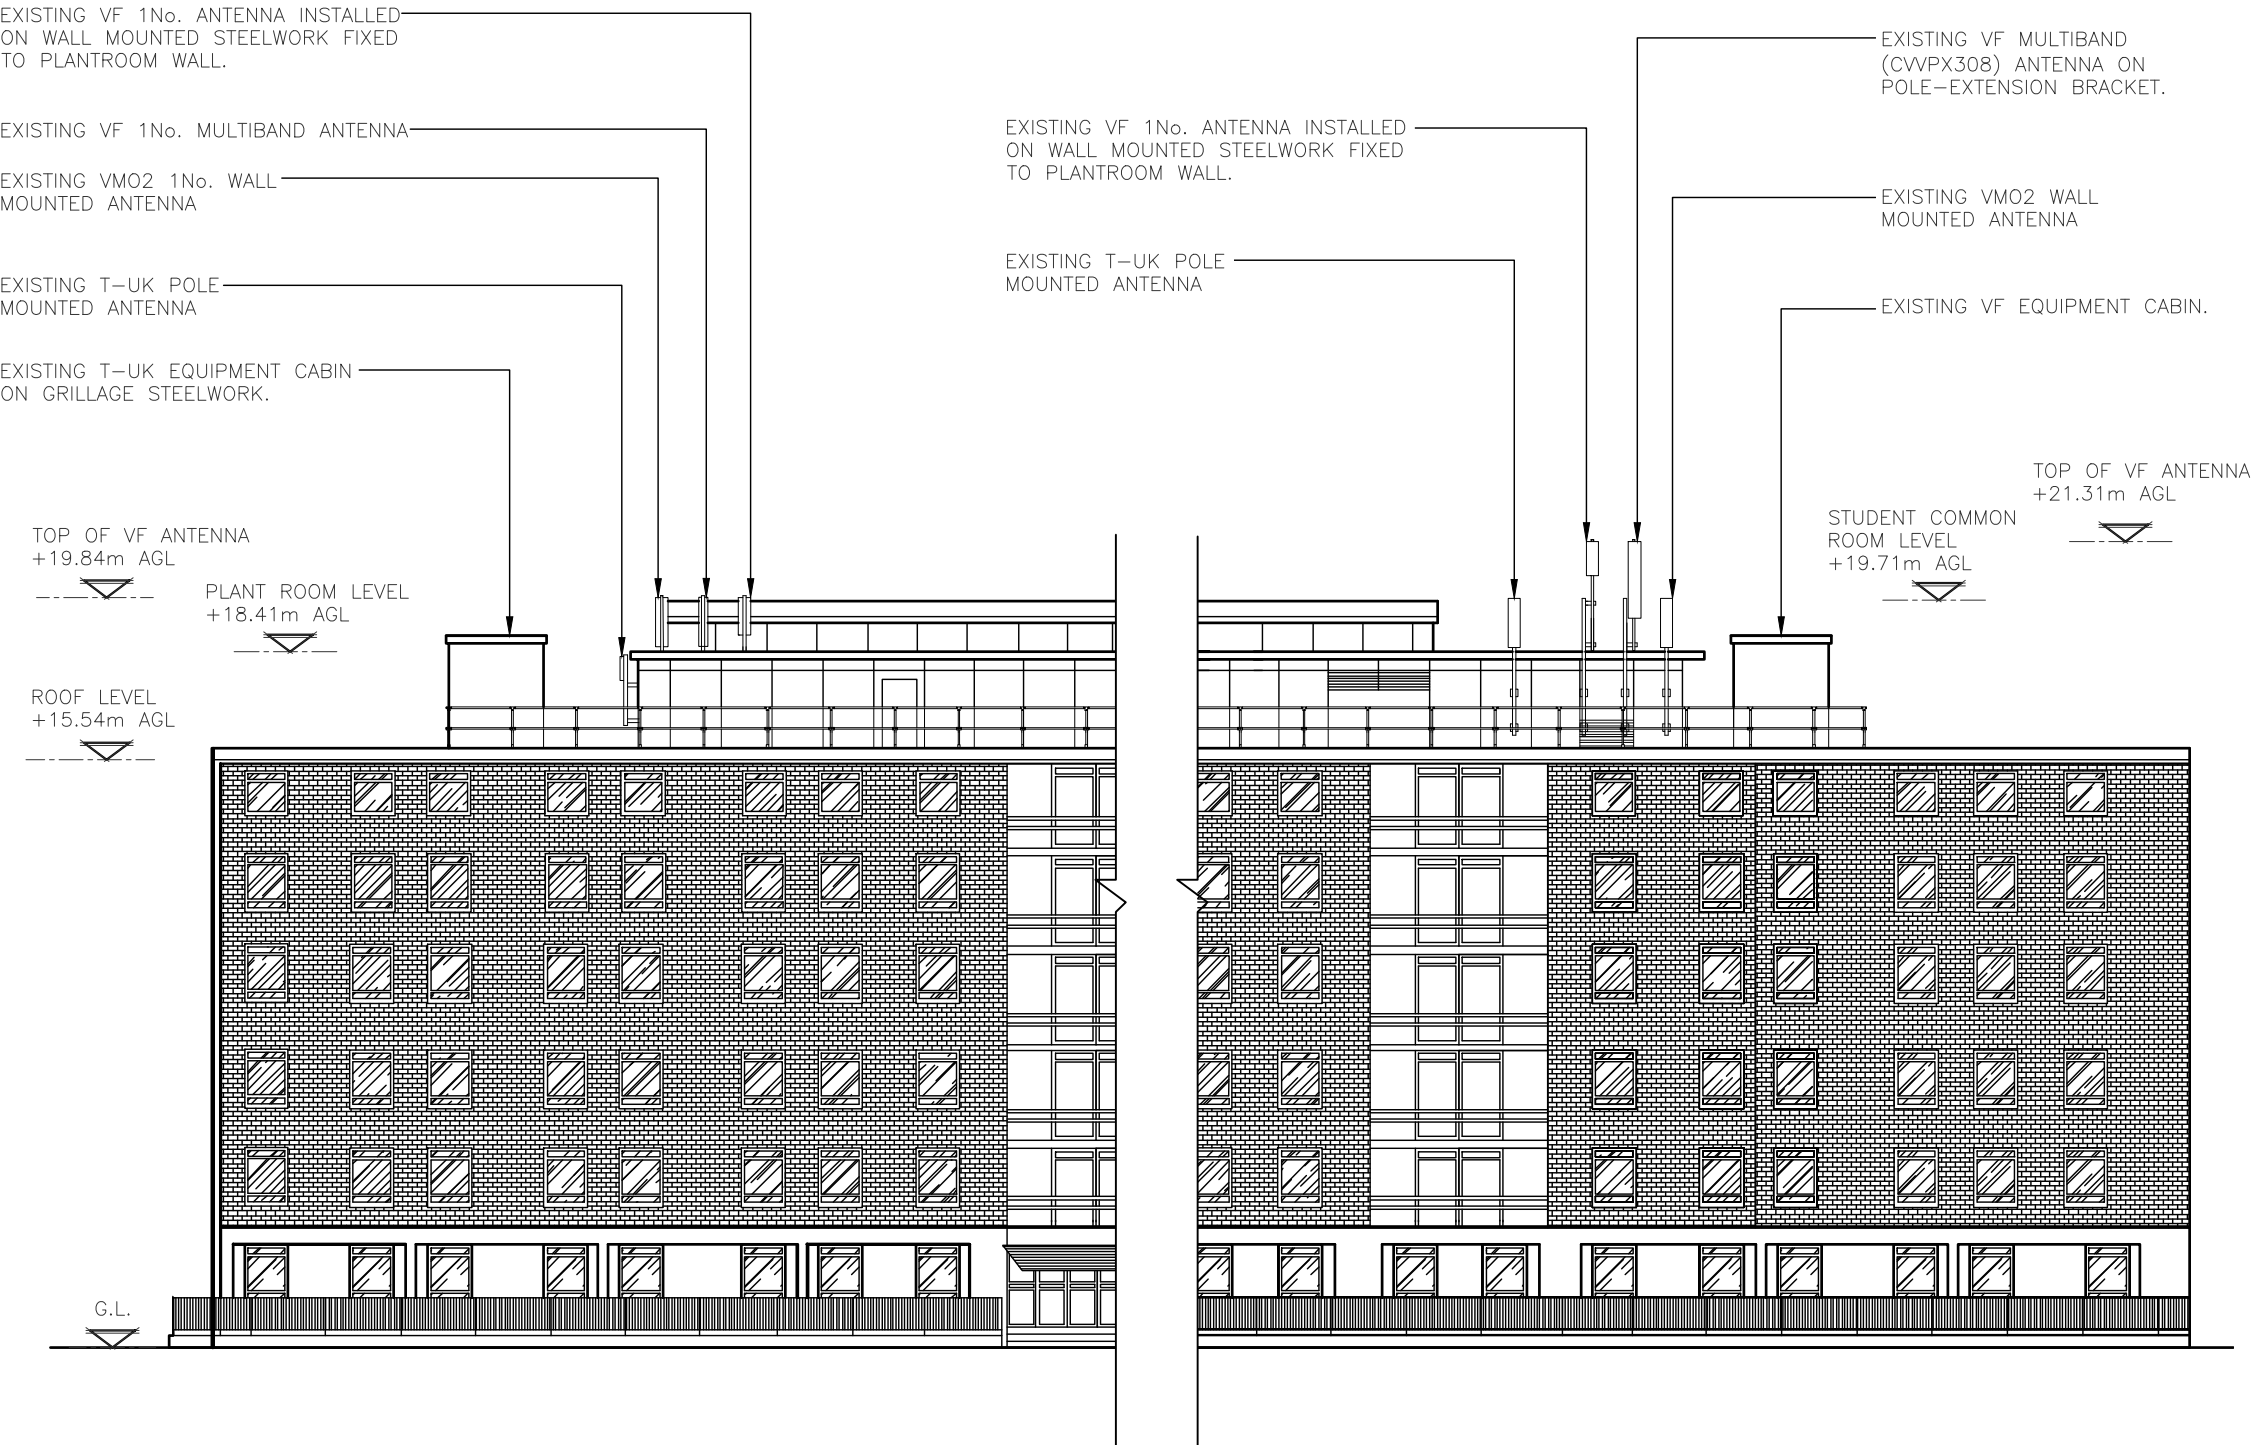


EXISTING SOUTH EAST ELEVATION
(1:200)

ALL DIMENSIONS ARE IN mm UNLESS NOTED OTHERWISE

N.G.R | E: 530410 | N: 182199

NOTES:

A	Issued for Approval	MUN	CT	10.01.2023
REV	MODIFICATION	BY	CH	DATE

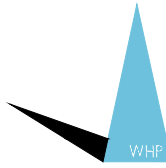

WHP Telecoms Ltd
Faraday Court
401 Faraday Street
Birchwood Park
Warrington WA3 6GA
Tel: 01925 424100 Fax: 01925 424101
e-mail: info@whptelecoms.com



Cell Name	Opt.
SCARAWAY STREET	—

Cell ID No		
CORNERSTONE	VMO2	VF
13600838	46409	1540_47

Site Address / Contact Details		
LANSDOWNE TERRACE LONDON GREATER LONDON ENGLAND WC1N 1AS		


Drawing Title: EXISTING SITE ELEVATION

Purpose of issue:	PLANNING	Dwg Rev:

Drawing Number:	300b	A
-----------------	------	---

Surveyed By:	Original Sheet Size:	Pack Issue:
WHP	A3	

Drawn:	Date:	Checked:	Date:	A
MUN	10.01.2023	CT	10.01.2023	

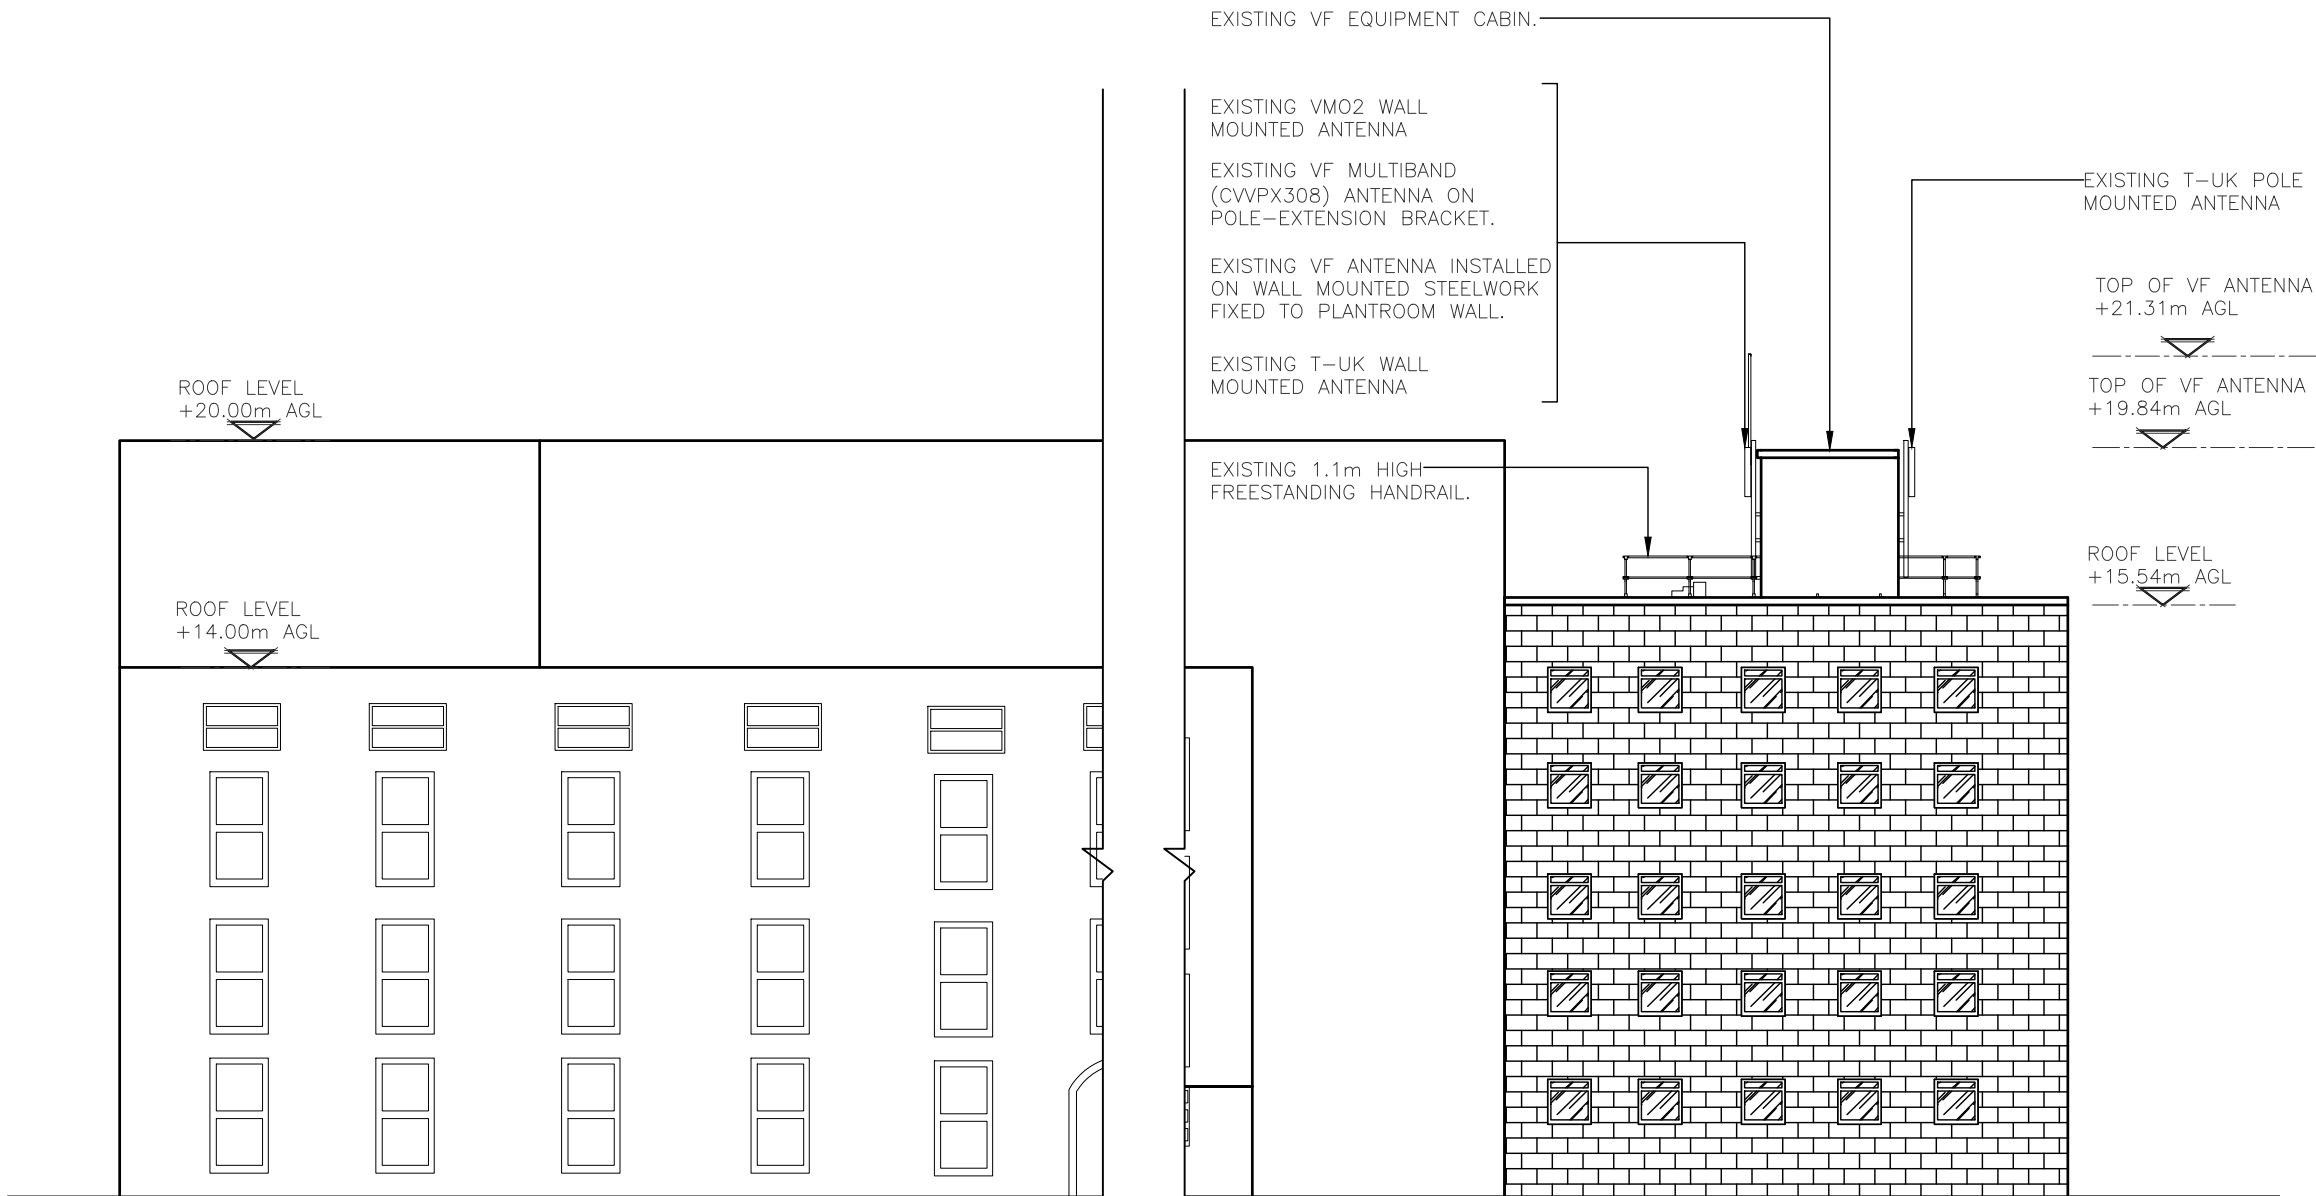

EXISTING NORTH EAST ELEVATION
(1:200)

ALL DIMENSIONS ARE IN mm UNLESS NOTED OTHERWISE

N.G.R | E: 530410 | N: 182199

NOTES:

A	Issued for Approval	MUN	CT	10.01.2023
REV	MODIFICATION	BY	CH	DATE



WHP Telecoms Ltd
Faraday Court
401 Faraday Street
Birchwood Park
Warrington WA3 6GA
Tel: 01925 424100 Fax: 01925 424101
e-mail: info@whptelecoms.com



Cell Name	Opt.
SCARAWAY STREET	—

Cell ID No		
CORNERSTONE	VMO2	VF
13600838	46409	1540_47

Site Address / Contact Details


LANSDOWNE TERRACE
LONDON
GREATER LONDON
ENGLAND
WC1N 1AS

Drawing Title: EXISTING SITE ELEVATION


Purpose of issue:	PLANNING	Dwg Rev:
Drawing Number:	300c	A

Surveyed By:	Original Sheet Size:	Pack Issue:
WHP	A3	

Drawn:	Date:	Checked:	Date:	
MUN	10.01.2023	CT	10.01.2023	A

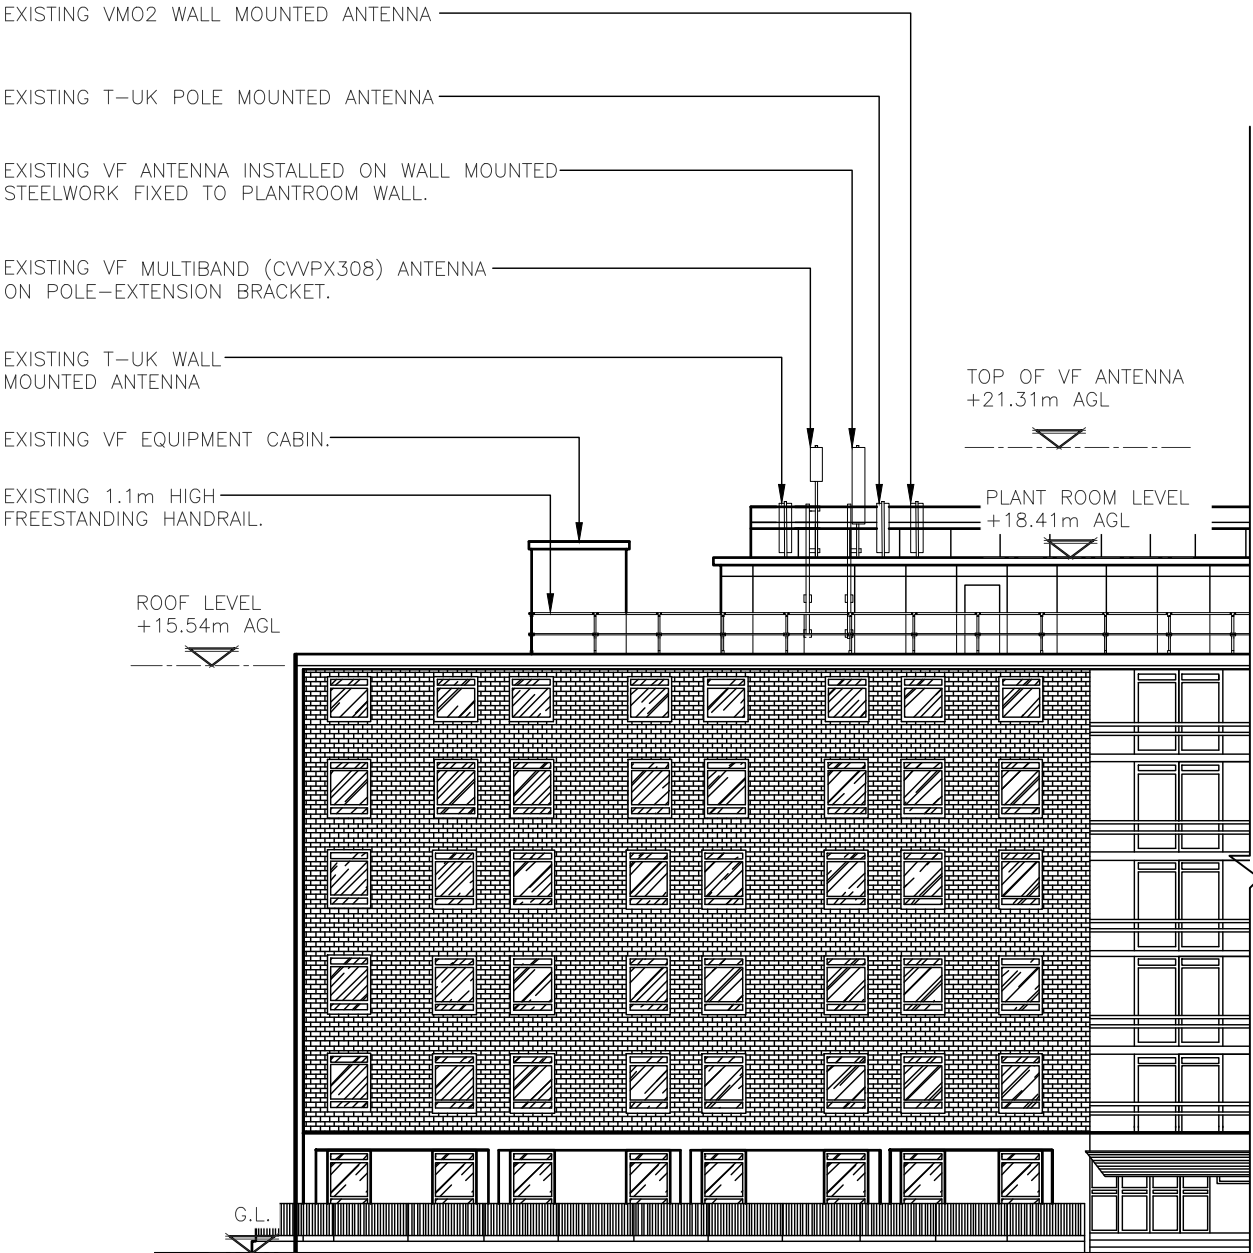

EXISTING NORTH WEST ELEVATION
(1:200)

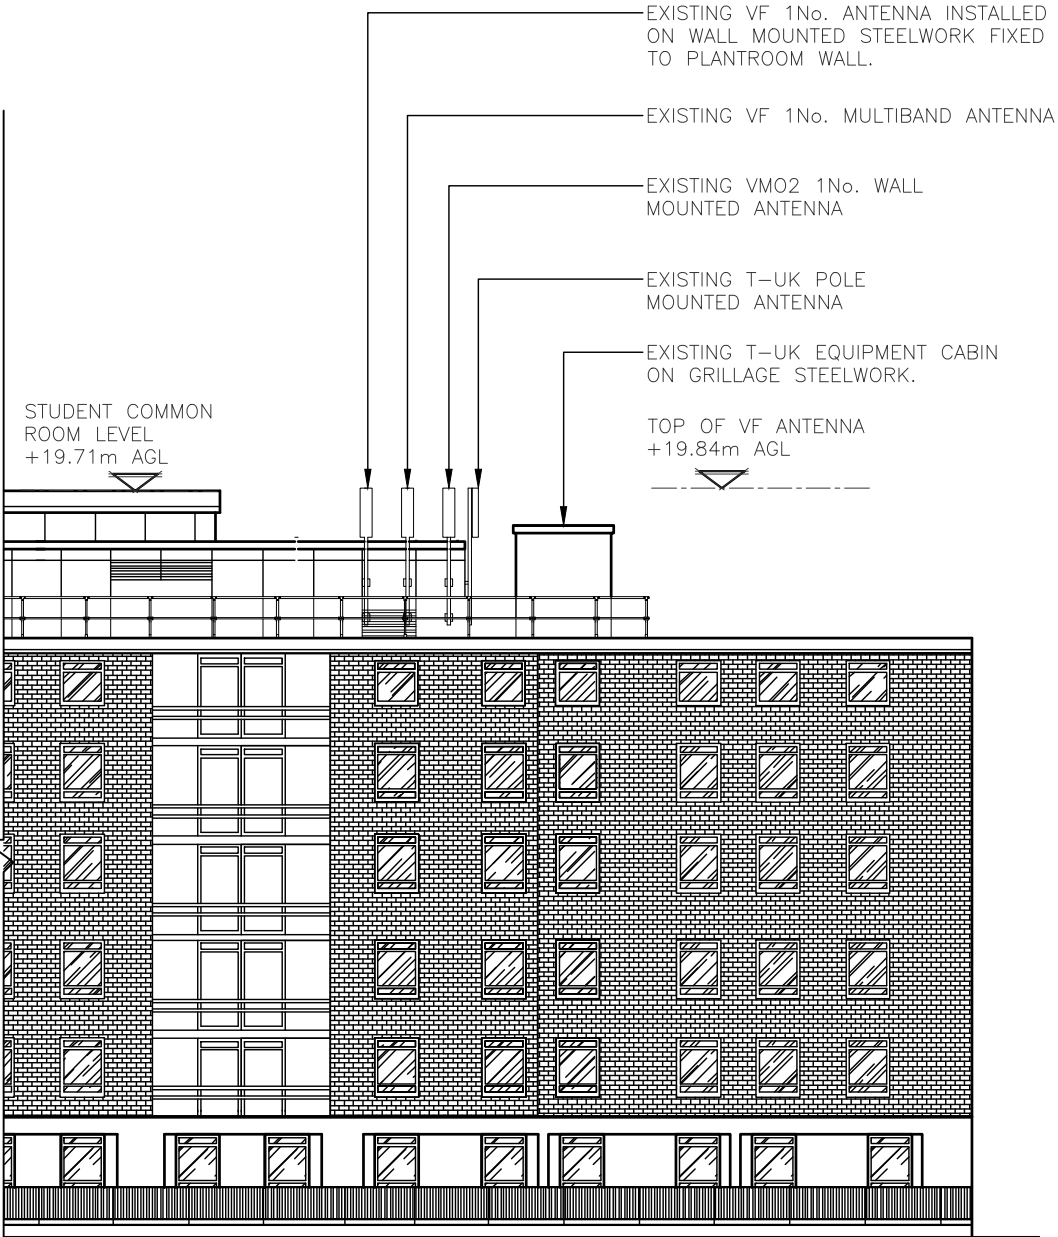

ALL DIMENSIONS ARE IN mm UNLESS NOTED OTHERWISE

N.G.R E: 530410 N: 182199

NOTES:

A	Issued for Approval	MUN	CT	10.01.2023
REV	MODIFICATION	BY	CH	DATE



WHP Telecoms Ltd
Faraday Court
401 Faraday Street
Birchwood Park
Warrington WA3 6GA
Tel: 01925 424100 Fax: 01925 424101
e-mail: info@whptelecoms.com



Cell Name	Opt.
SCARAWAY STREET	—

Cell ID No		
CORNERSTONE	VMO2	VF
13600838	46409	1540_47

Site Address / Contact Details		
LANSDOWNE TERRACE LONDON GREATER LONDON ENGLAND WC1N 1AS		

Drawing Title:	EXISTING SITE ELEVATION
----------------	-------------------------

Purpose of issue:	PLANNING	Dwg Rev:
Drawing Number:	300d	A

Surveyed By:	Original Sheet Size:	Pack Issue:
WHP	A3	

Drawn:	Date:	Checked:	Date:	
MUN	10.01.2023	CT	10.01.2023	A

EXISTING T-UK EQUIPMENT CABIN
ON GRILLAGE STEELWORK.

EXISTING VMO2 1No. WALL
MOUNTED ANTENNA

PROPOSED VF 2No. ANTENNAS TO BE
INSTALLED ON WALL MOUNTED
STEELWORK FIXED TO PLANTROOM WALL

PROPOSED VF 5No. RRU's TO BE INSTALLED
ON WALL MOUNTED STEELWORK FIXED TO
PLANTROOM WALL

PROPOSED VF 1No. 300Ø TRANSMISSION
DISH TO BE INSTALLED ON WALL MOUNTED
STEELWORK FIXED TO PLANTROOM WALL

TOP OF PROPOSED
ANTENNAS +19.84m AGL

U/S OF PROPOSED
ANTENNAS +19.02m AGL

U/S OF PROPOSED
ANTENNAS +17.65m AGL

STUDENT COMMON
ROOM LEVEL
+19.71m AGL

PLANT ROOM LEVEL
+18.41m AGL

ROOF LEVEL
+15.54m AGL

EXISTING T-UK POLE
MOUNTED ANTENNA

ROOF LEVEL
+20.00m AGL


ROOF LEVEL
+17.00m AGL

G.L.

PROPOSED SOUTH WEST ELEVATION

(1:200)

The drawings comply with VF Standard ICNIRP guidelines.
Designed in accordance with Cornerstone documents: SDN0009v5.

 

ALL DIMENSIONS ARE IN mm UNLESS NOTED OTHERWISE

N.G.R E: 530410 N: 182199

A	Issued for Approval	MUN	CT	10.01.2023
REV	MODIFICATION	BY	CH	DATE



WHP Telecoms Ltd
Faraday Court
401 Faraday Street
Birchwood Park
Warrington WA3 6GA
Tel: 01925 424100 Fax: 01925 424101
e-mail: info@whptelecoms.com




Cell Name	Opt.
SCARAWAY STREET	—

Cell ID No		
CORNERSTONE	VMO2	VF
13600838	46409	1540_47


Site Address / Contact Details	
LANSDOWNE TERRACE LONDON GREATER LONDON ENGLAND WC1N 1AS	

Drawing Title: PROPOSED SITE ELEVATION				
Purpose of issue: PLANNING				Dwg Rev:
Drawing Number: 301a				A
Surveyed By: WHP	Original Sheet Size: A3		Pack Issue:	
Drawn: MUN	Date: 10.01.2023	Checked: CT	Date: 10.01.2023	A

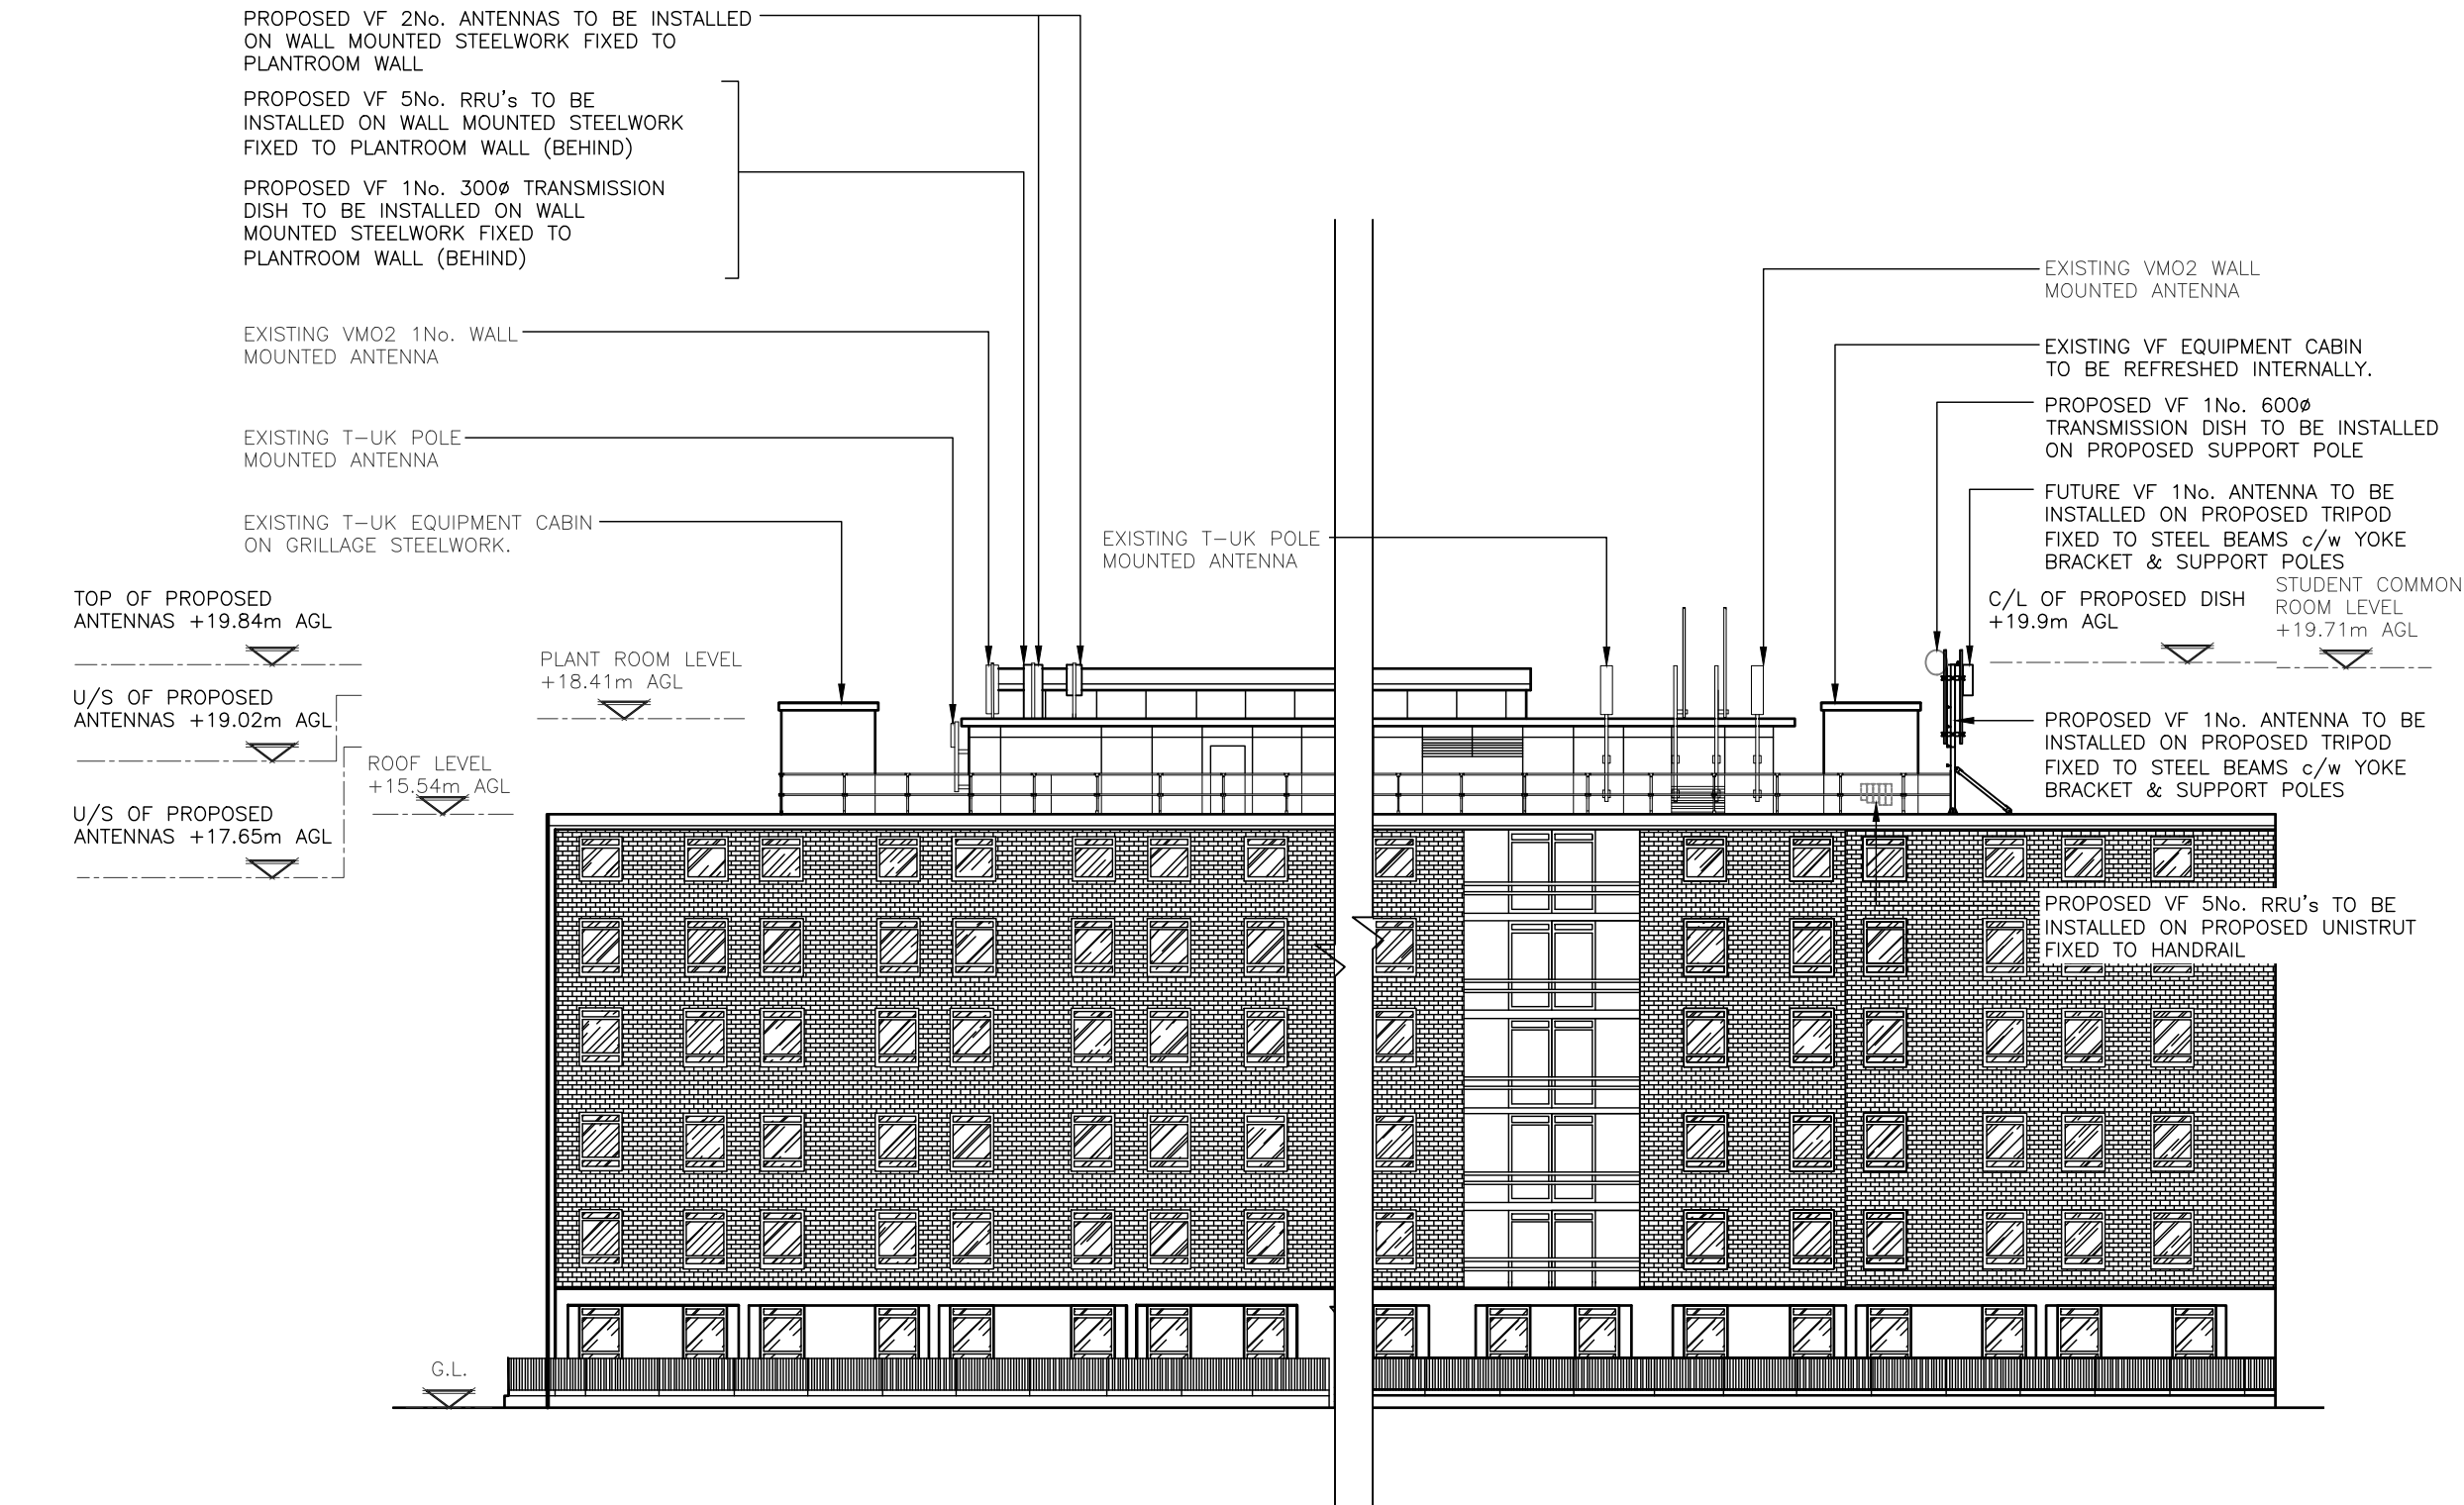

The drawings comply with VF Standard ICNIRP guidelines.
Designed in accordance with Cornerstone documents: SDN0009v5.

PROPOSED SOUTH EAST ELEVATION
(1:200)

 

ALL DIMENSIONS ARE IN mm UNLESS NOTED OTHERWISE

N.G.R E: 530410 N: 182199

A	Issued for Approval	MUN	CT	10.01.2023
REV	MODIFICATION	BY	CH	DATE



WHP Telecoms Ltd
Faraday Court
401 Faraday Street
Birchwood Park
Warrington WA3 6GA
Tel: 01925 424100 Fax: 01925 424101
e-mail: info@whptelecoms.com



Cell Name	Opt.
SCARAWAY STREET	—

Cell ID No		
CORNERSTONE	VMO2	VF
13600838	46409	1540_47


Site Address / Contact Details
LANDSDOWNE TERRACE
LONDON
GREATER LONDON
ENGLAND
WC1N 1AS

Drawing Title:
PROPOSED SITE ELEVATION


Purpose of issue:	PLANNING	Dwg Rev:
Drawing Number:	301b	A

Surveyed By:	Original Sheet Size:	Pack Issue:
WHP	A3	

Drawn:	Date:	Checked:	Date:	
MUN	10.01.2023	CT	10.01.2023	A

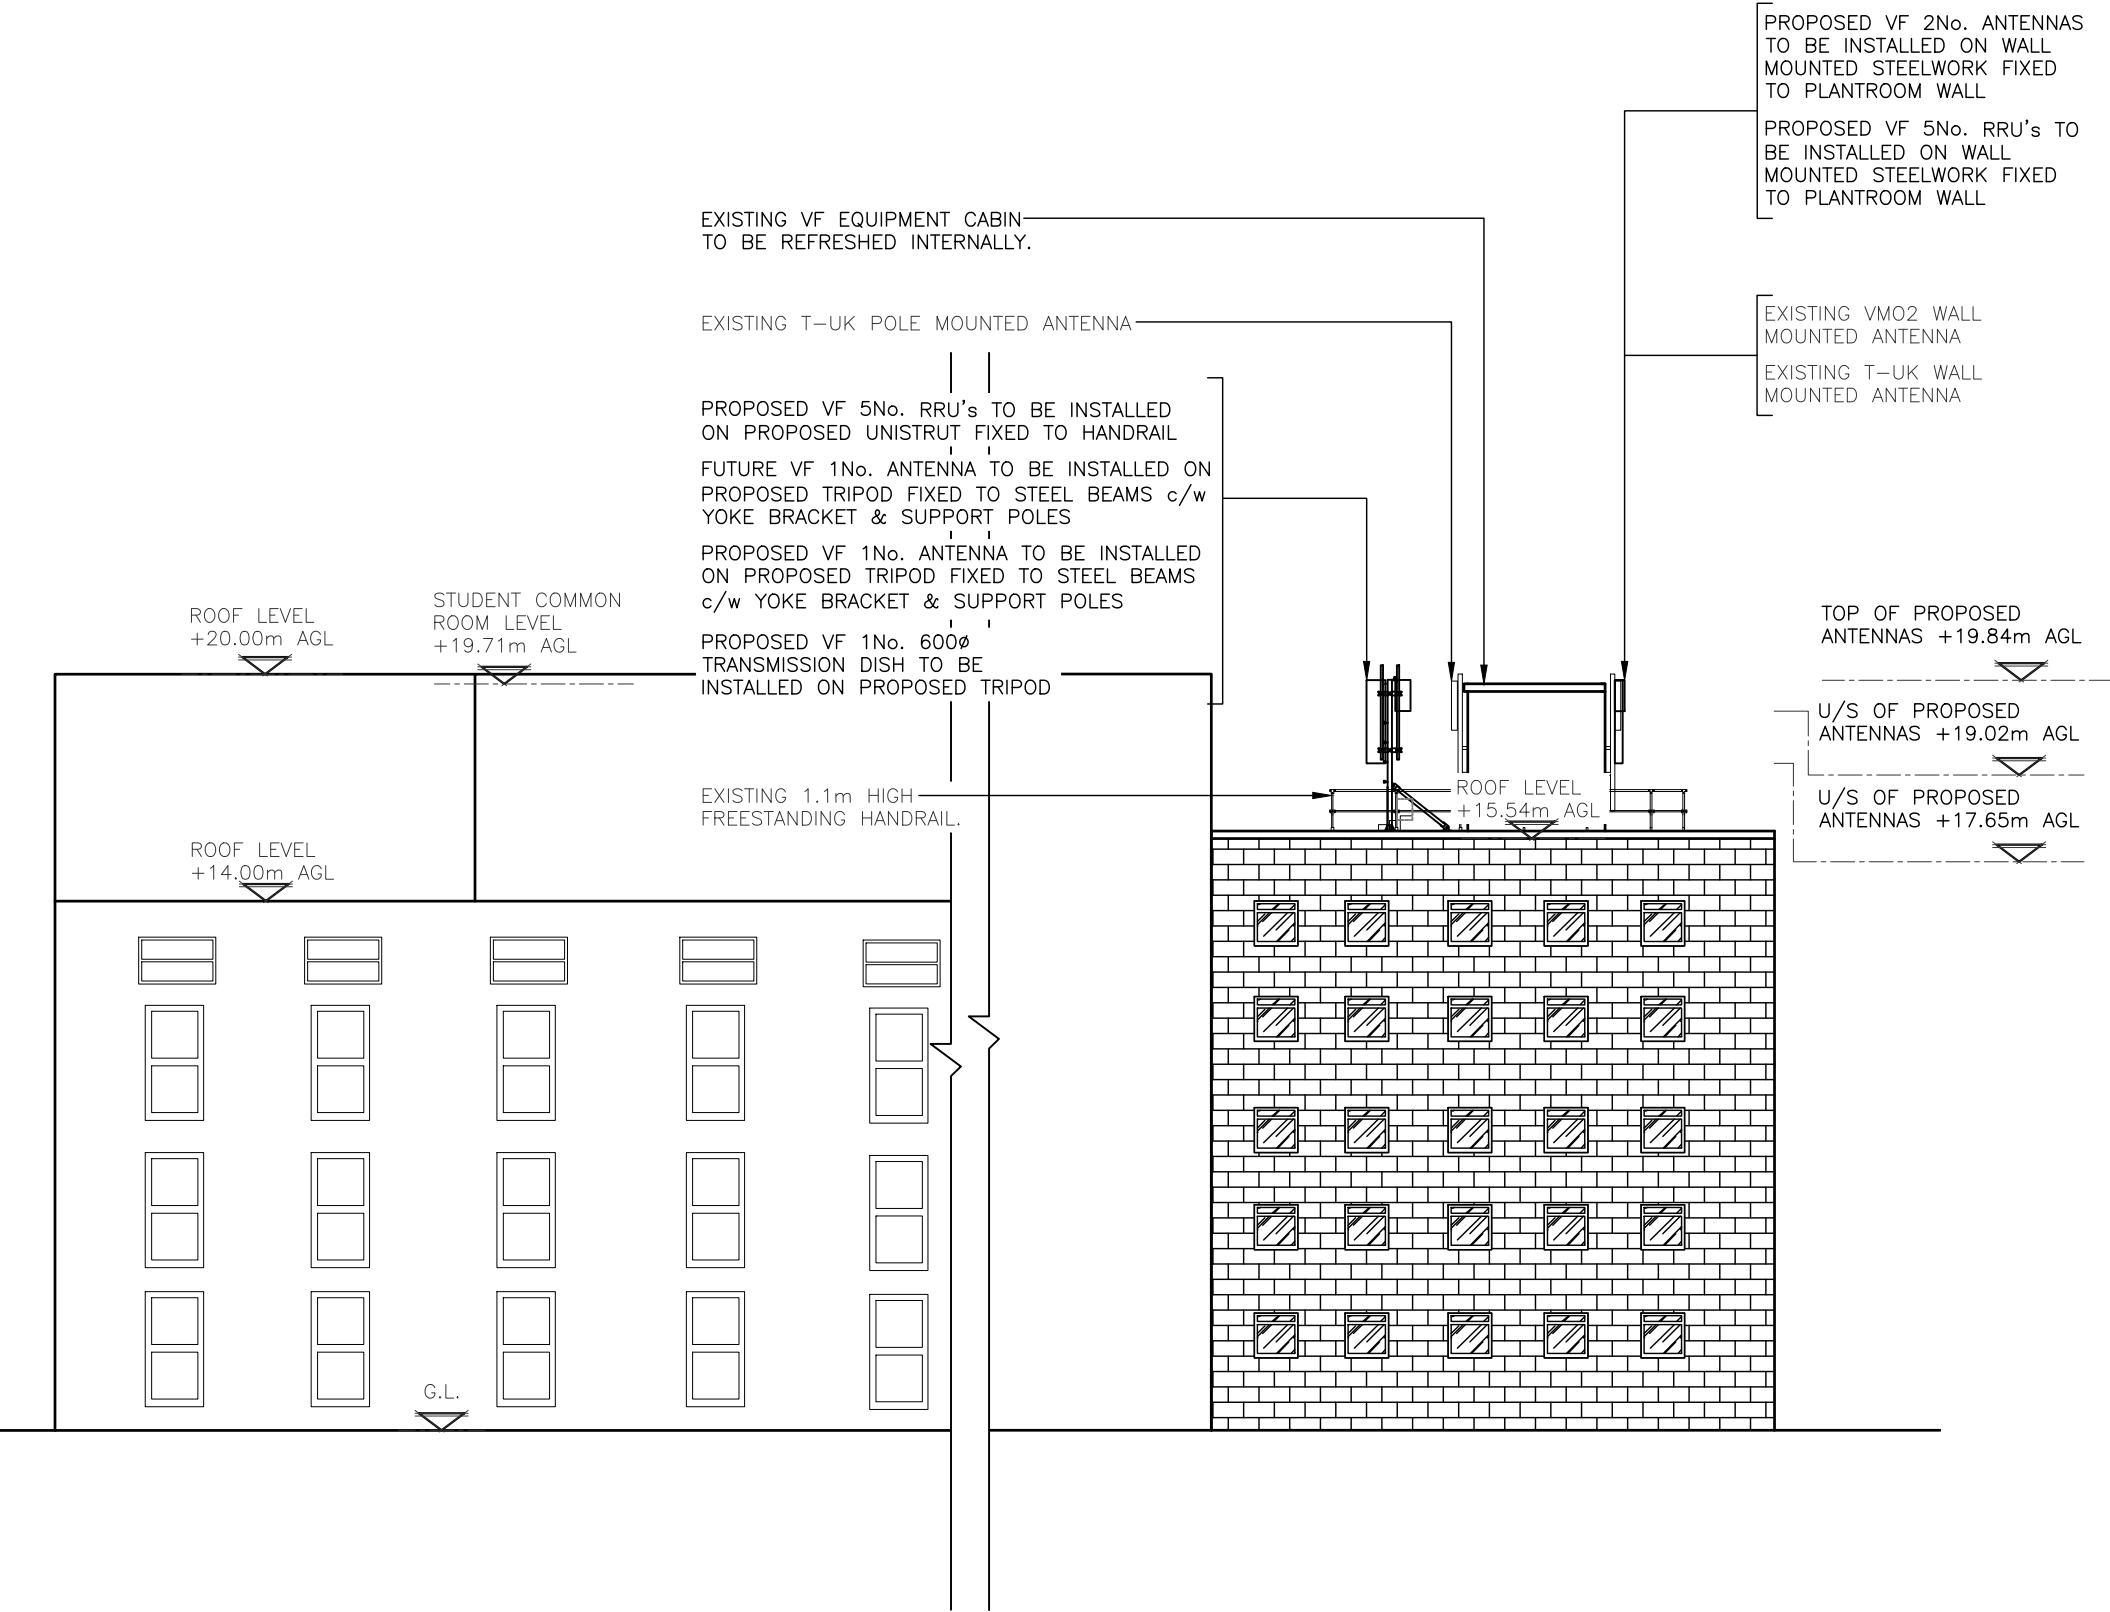

PROPOSED NORTH EAST ELEVATION
(1:200)

 

The drawings comply with VF Standard ICNIRP guidelines.
Designed in accordance with Cornerstone documents: SDN0009v5.

ALL DIMENSIONS ARE IN mm UNLESS NOTED OTHERWISE

N.G.R E: 530410 N: 182199

A	Issued for Approval	MUN	CT	10.01.2023
REV	MODIFICATION	BY	CH	DATE



WHP Telecoms Ltd
Faraday Court
401 Faraday Street
Birchwood Park
Warrington WA3 6GA
Tel: 01925 424100 Fax: 01925 424101
e-mail: info@whptelecoms.com



Cell Name	Opt.
SCARAWAY STREET	—

Cell ID No		
CORNERSTONE	VMO2	VF
13600838	46409	1540_47

Site Address / Contact Details
LANSDOWNE TERRACE
LONDON
GREATER LONDON
ENGLAND
WC1N 1AS

Drawing Title:
PROPOSED SITE ELEVATION

Purpose of issue:	PLANNING	Dwg Rev:
Drawing Number:	301c	A

Surveyed By:	Original Sheet Size:	Pack Issue:
WHP	A3	
Drawn:	Date:	Checked:
MUN	10.01.2023	CT
Date:	10.01.2023	A

PROPOSED VF 5No. RRU's TO BE INSTALLED ON PROPOSED UNISTRUT FIXED TO HANDRAIL

PROPOSED VF 1No. 600Ø TRANSMISSION DISH TO BE INSTALLED ON PROPOSED TRIPOD

FUTURE VF 1No. ANTENNA TO BE INSTALLED ON PROPOSED TRIPOD FIXED TO STEEL BEAMS c/w YOKE BRACKET & SUPPORT POLES


PROPOSED VF 1No. ANTENNA TO BE INSTALLED ON PROPOSED TRIPOD FIXED TO STEEL BEAMS c/w YOKE BRACKET & SUPPORT POLES

TOP OF PROPOSED ANTENNAS +19.84m AGL

C/L OF PROPOSED DISH +19.9m AGL

U/S OF PROPOSED ANTENNAS +19.02m AGL

U/S OF PROPOSED ANTENNAS +17.65m AGL

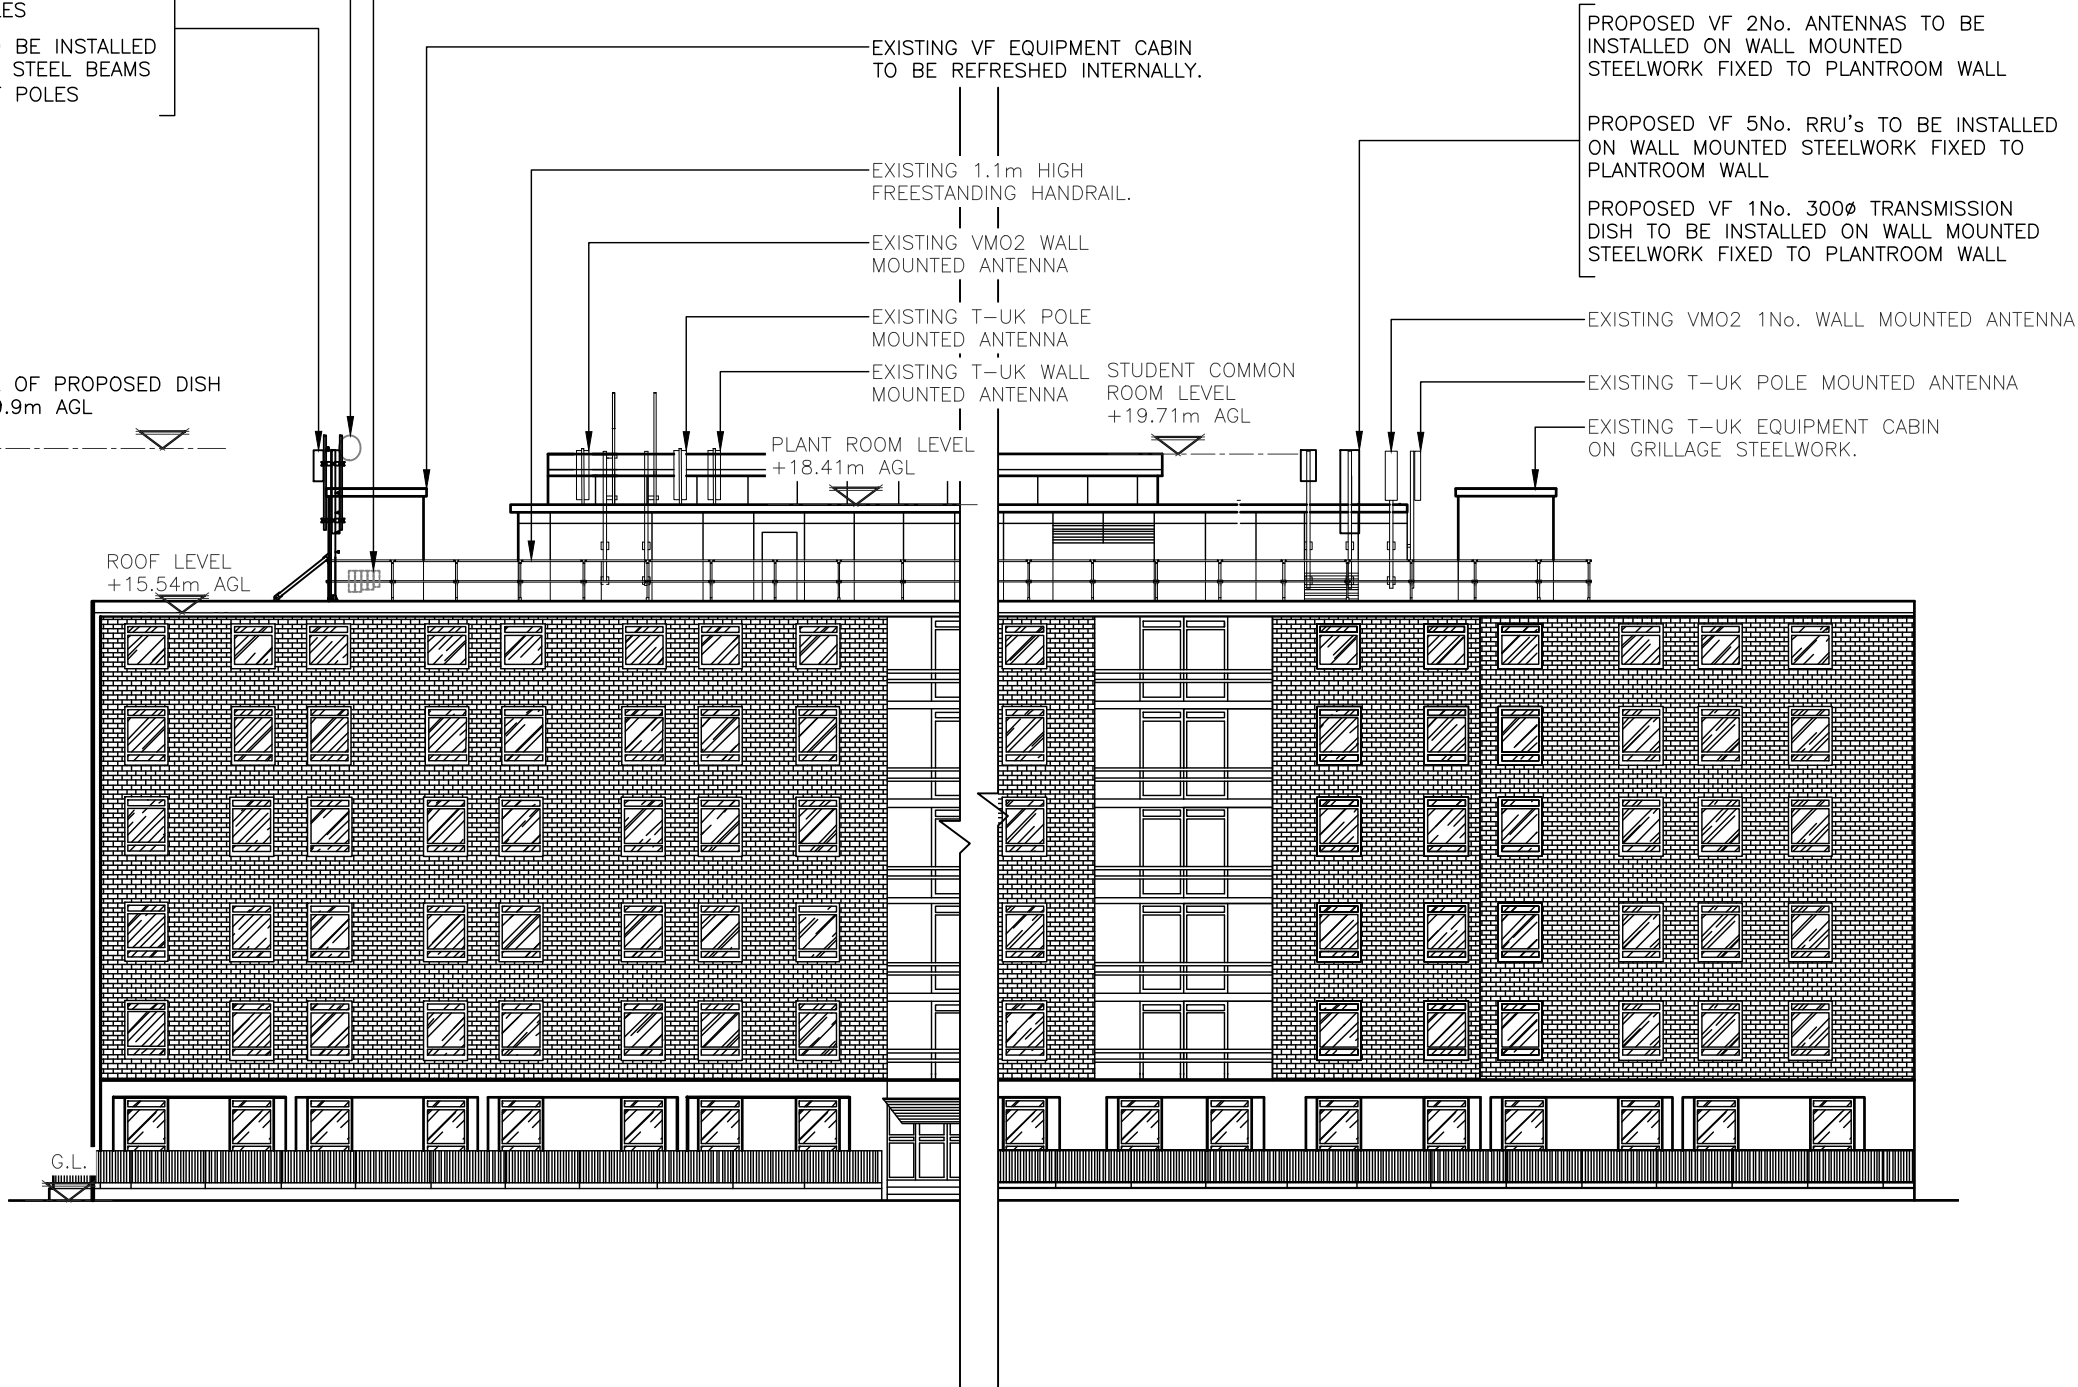

PROPOSED NORTH WEST ELEVATION
(1:200)

The drawings comply with VF Standard ICNIRP guidelines.
Designed in accordance with Cornerstone documents: SDN0009v5.

ALL DIMENSIONS ARE IN mm UNLESS NOTED OTHERWISE

N.G.R E: 530410 N: 182199

A	Issued for Approval	MUN	CT	10.01.2023
REV	MODIFICATION	BY	CH	DATE



WHP Telecoms Ltd
Faraday Court
401 Faraday Street
Birchwood Park
Warrington WA3 6GA
Tel: 01925 424100 Fax: 01925 424101
e-mail: info@whptelecoms.com



Cell Name			Opt.
SCARAWAY STREET			—
Cell ID No			
CORNERSTONE	VMO2	VF	
13600838	46409	1540_47	

Site Address / Contact Details

LANSDOWNE TERRACE
LONDON
GREATER LONDON
ENGLAND
WC1N 1AS

Drawing Title: PROPOSED SITE ELEVATION			
Purpose of issue: PLANNING			Dwg Rev: A
Drawing Number: 301d			Pack Issue: A
Surveyed By: WHP	Original Sheet Size: A3		
Drawn: MUN	Date: 10.01.2023	Checked: CT	Date: 10.01.2023