



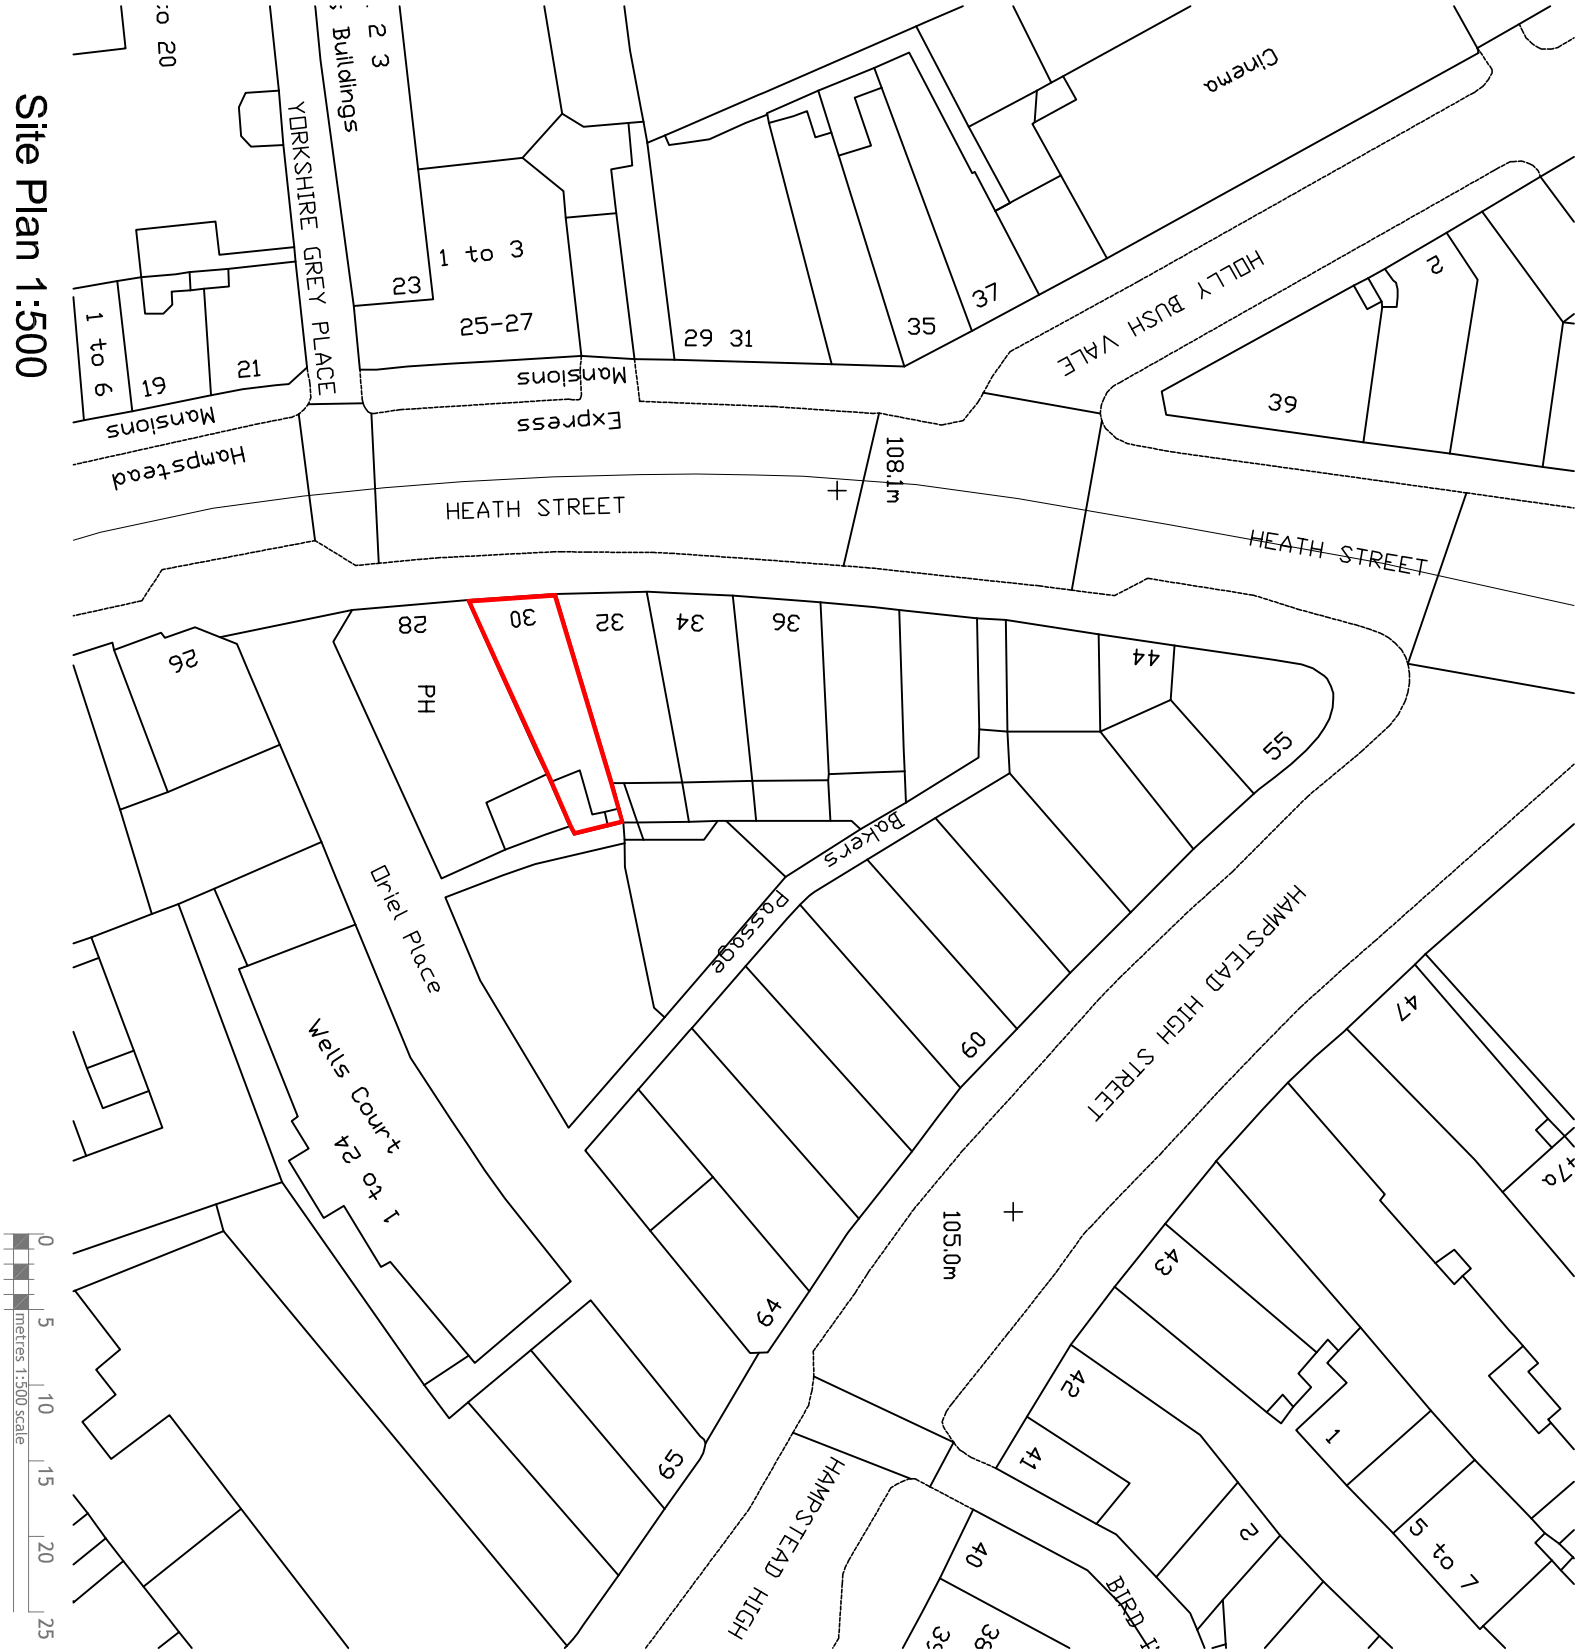

Site Plan 1:500

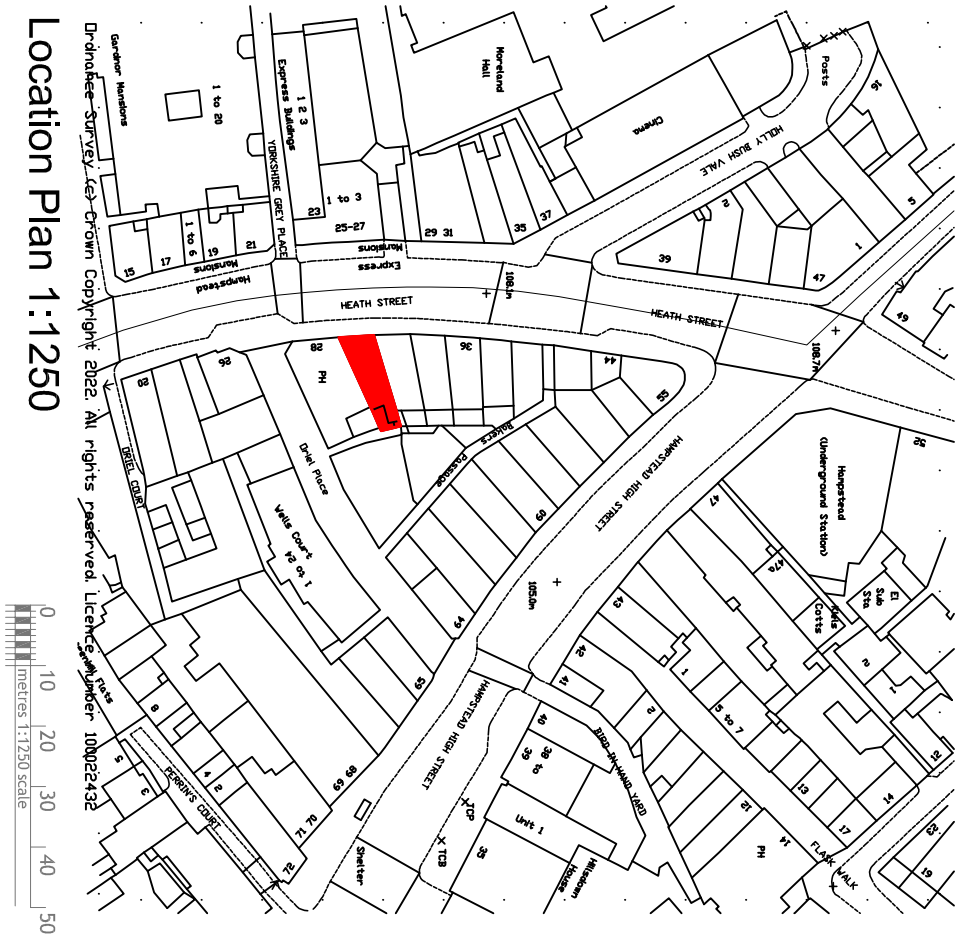

Location Plan 1:1250

Site and Location Plan

Rev: A: 23.02.2023	Scale: 1:100 @ A3 Landscape Date: 02.12.2022 Drawn: RC	Job 30A Heath Street Hampstead London NW3 6TE	Drawing No. 05/1120/PLAN/100_A	FARROW SILVERTON CHARTERED ARCHITECTS & DESIGN CONSULTANTS 6 HALE LANE MILL HILL LONDON NW7 3NX tel: 020-8906 8502 fax: 020-8906 8503 e-mail: office@farsil.com
-----------------------	---	---	-----------------------------------	---

PRELIMINARY