



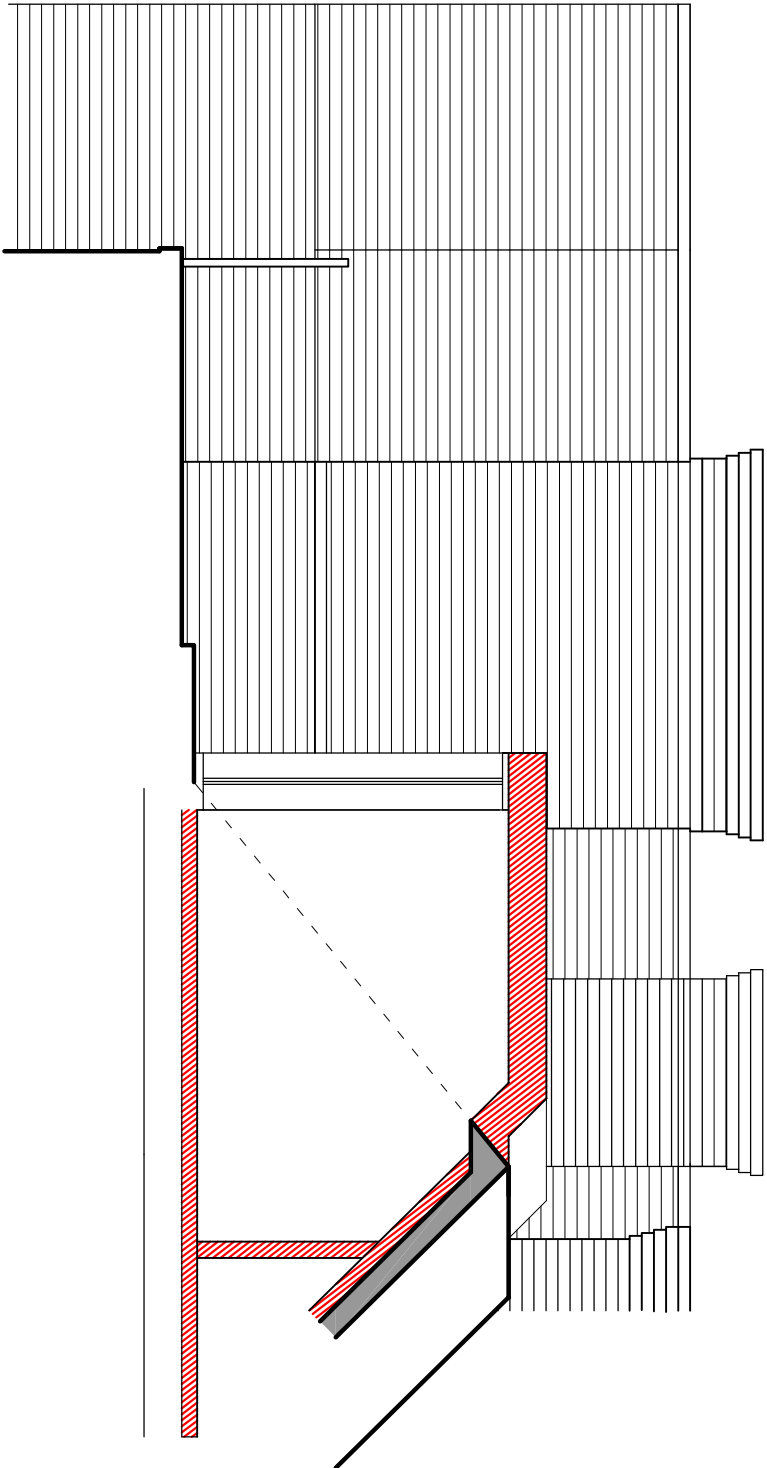

Proposed Section A-A

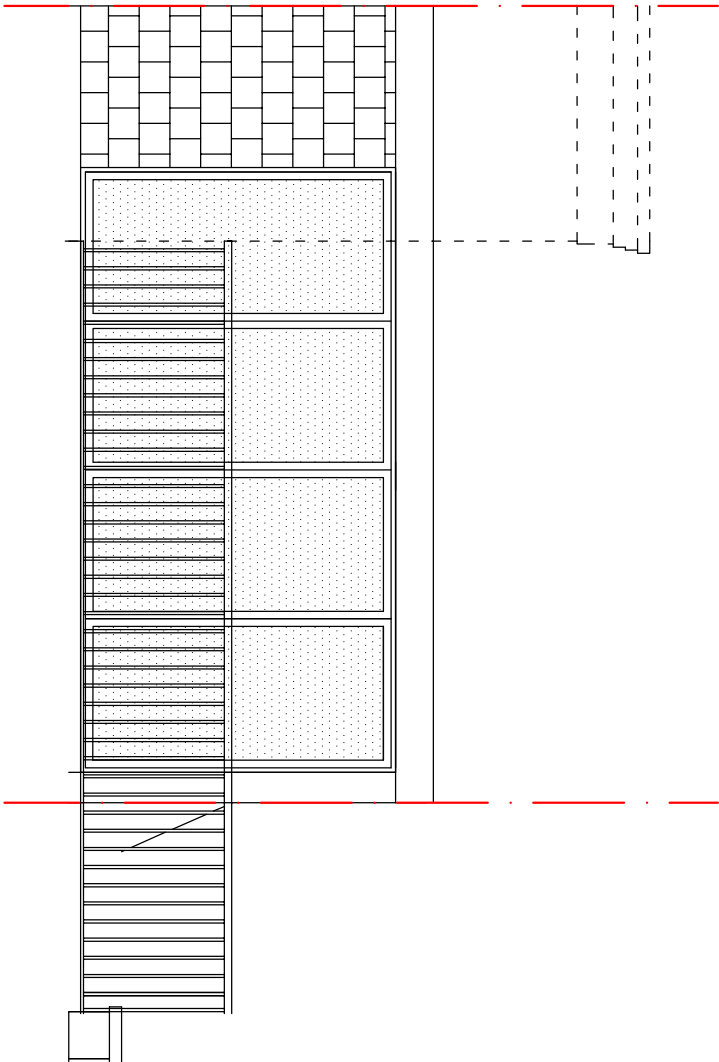

Proposed Rear Elevation

Proposed Rear Elevation and Section A-A

Rev: A: 23.02.2023	Scale: 1:50 @ A3 Landscape Date: 05.01.2023 Drawn: RC	Job 30A Heath Street Hampstead London NW3 6TE	Drawing No. 05/1120/PLAN/105_A	FARROW SILVERTON CHARTERED ARCHITECTS & DESIGN CONSULTANTS	6 HALE LANE MILL HILL LONDON NW7 3NX tel: 020-8906 8502 fax: 020-8906 8503 e-mail: office@farsil.com
-----------------------	--	---	-----------------------------------	---	--

