

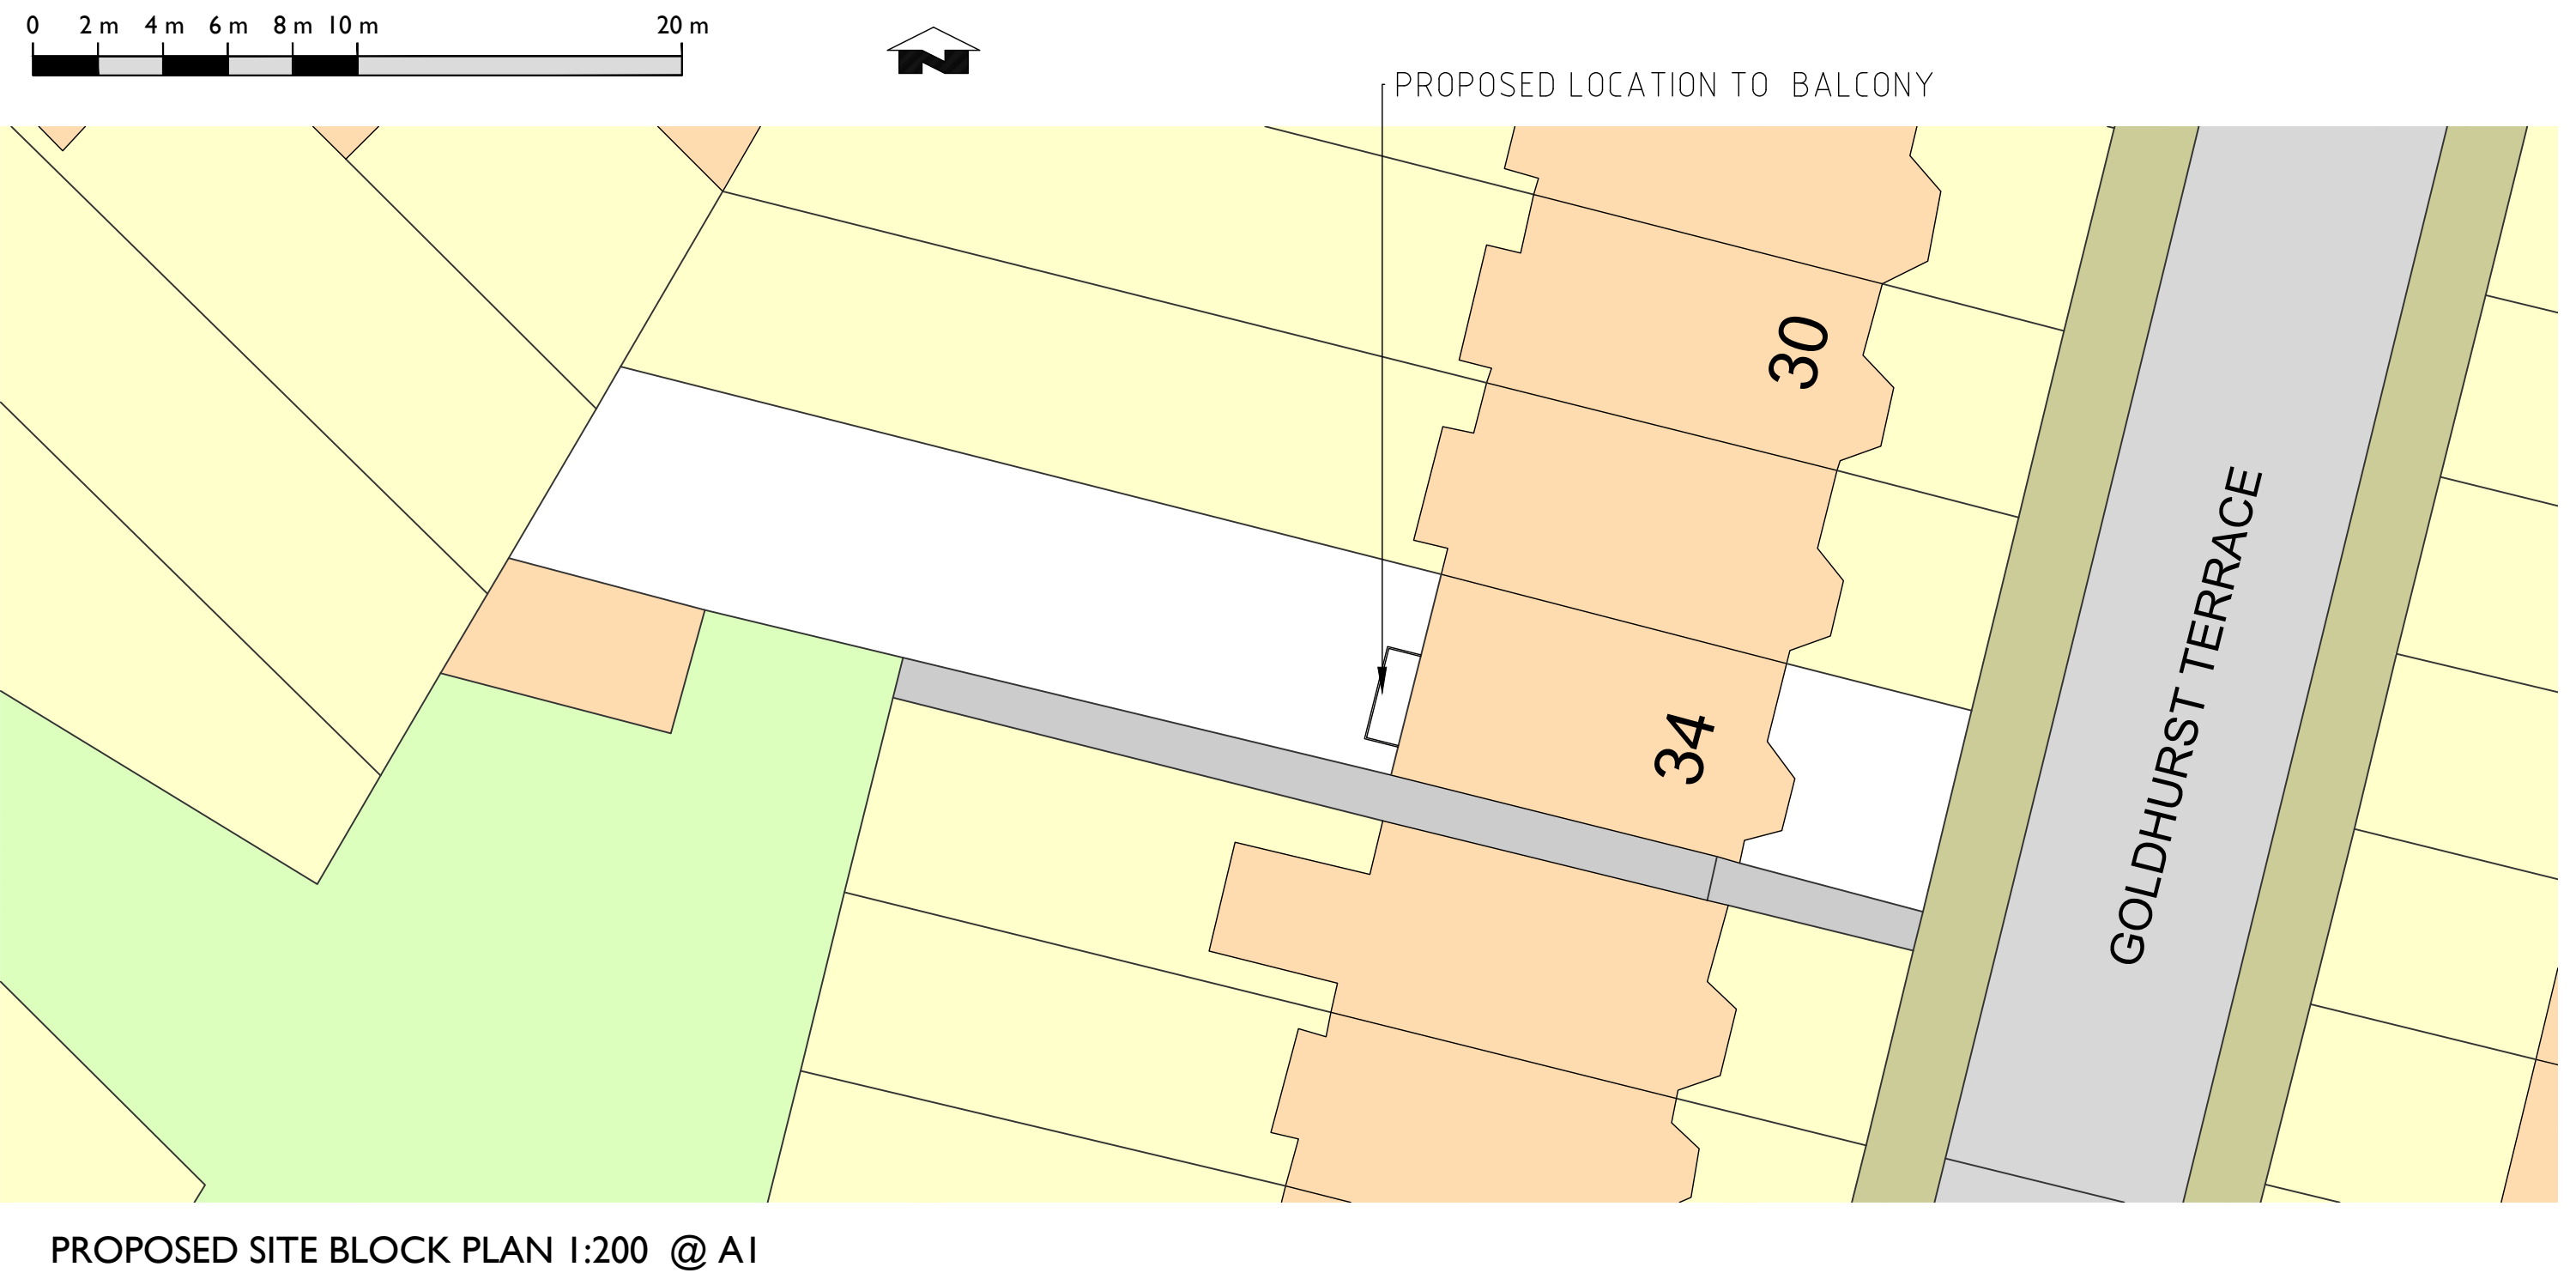


Proposed Plan and Rear Elevation

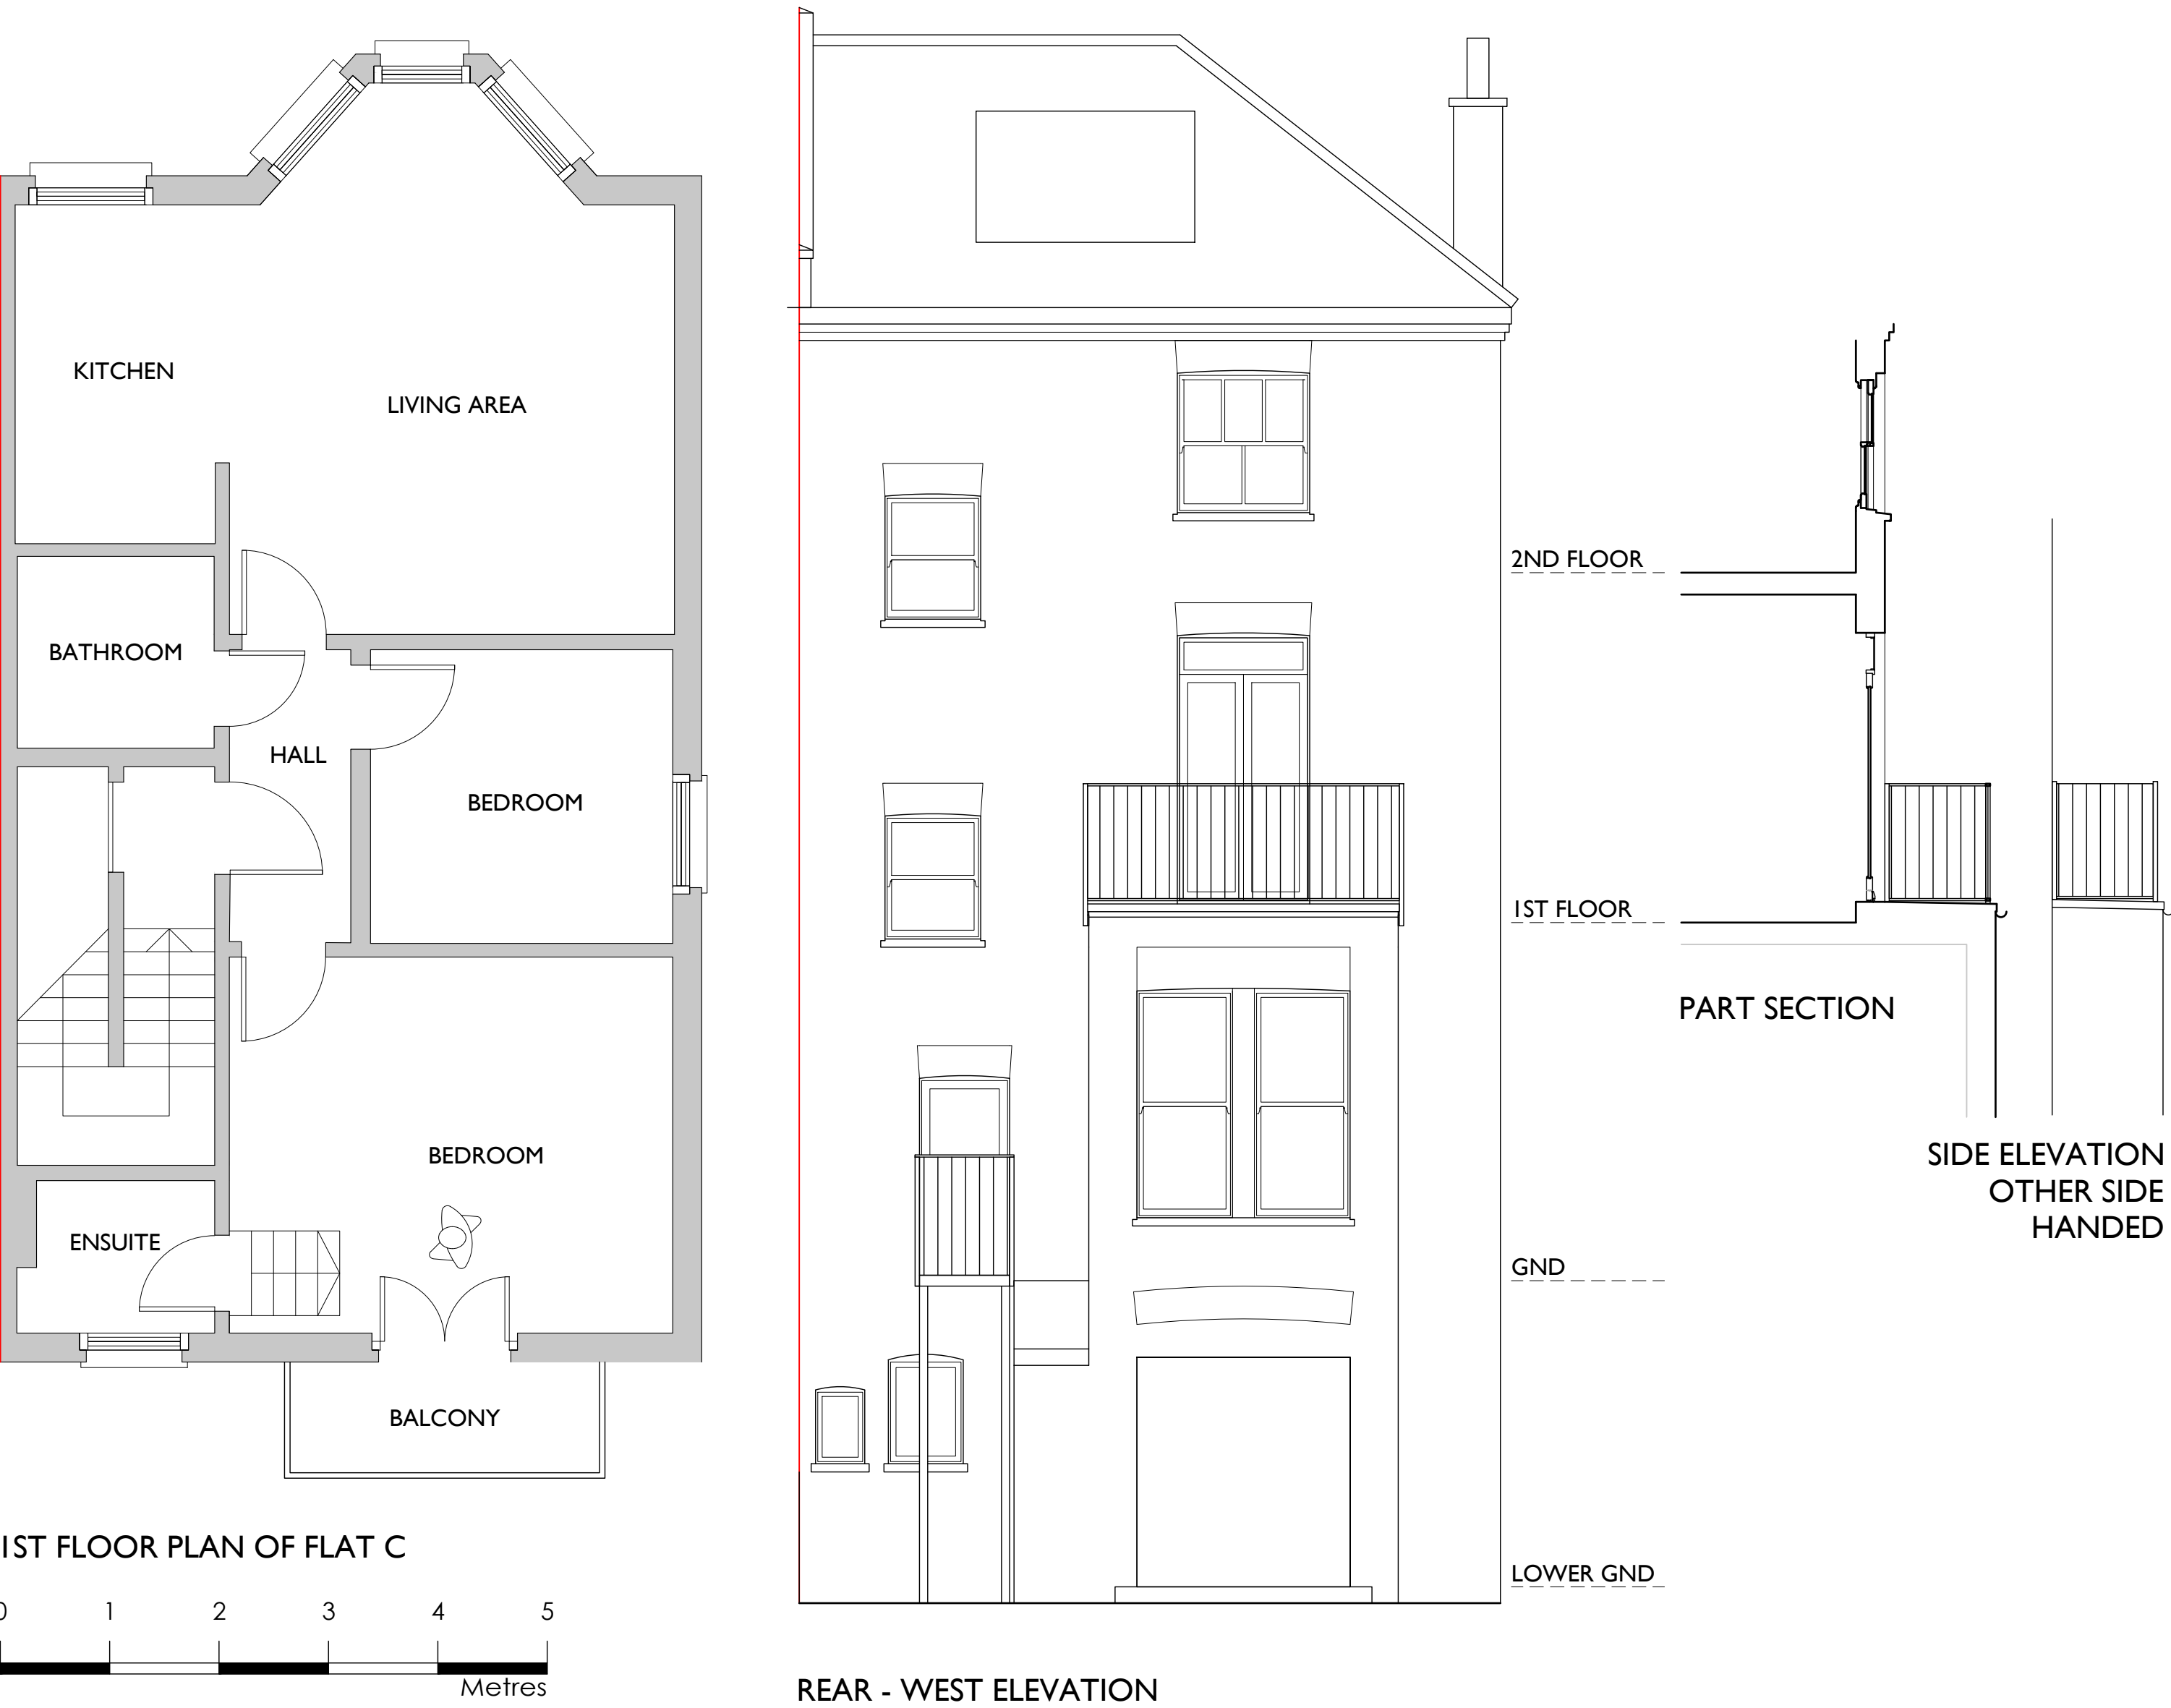

Existing Plan and Rear Elevation

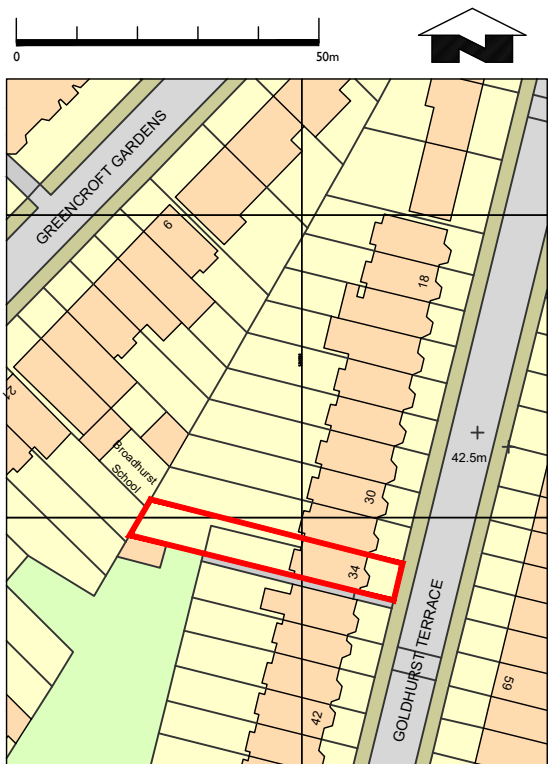

SITE LOCATION PLAN 1:1250 @ A1

REV	DATE	DESCRIPTION
1		AD Architects
30 ROBIN HOUSE NEWCOURT ST LONDON NW8 7AD TEL 020 77229558 www.angladesign.co.uk 11 CHARING CROSS NORWICH NR2 4AX TEL 01 603 666576 mail@angladesign.co.uk		
JOB TITLE		
34C GOLDHURST TERRACE LONDON NW6 3HU		
CLIENT		
OLIVER BELLO		
DWG STAGE		
PLANNING		
DWG TITLE		
EXISTING & PROPOSED DRAWINGS		
SCALE		DATE
VARIES @ A1		MAR 23
DRAWING NO		REV
NS-4850-100		-

© ANGLIA DESIGN LLP DO NOT SCALE