


125, BROADHURST GARDENS, LONDON, CAMDEN, NW6 3BJ

UPRN: 5055650

HMLR Title No: NGL245518

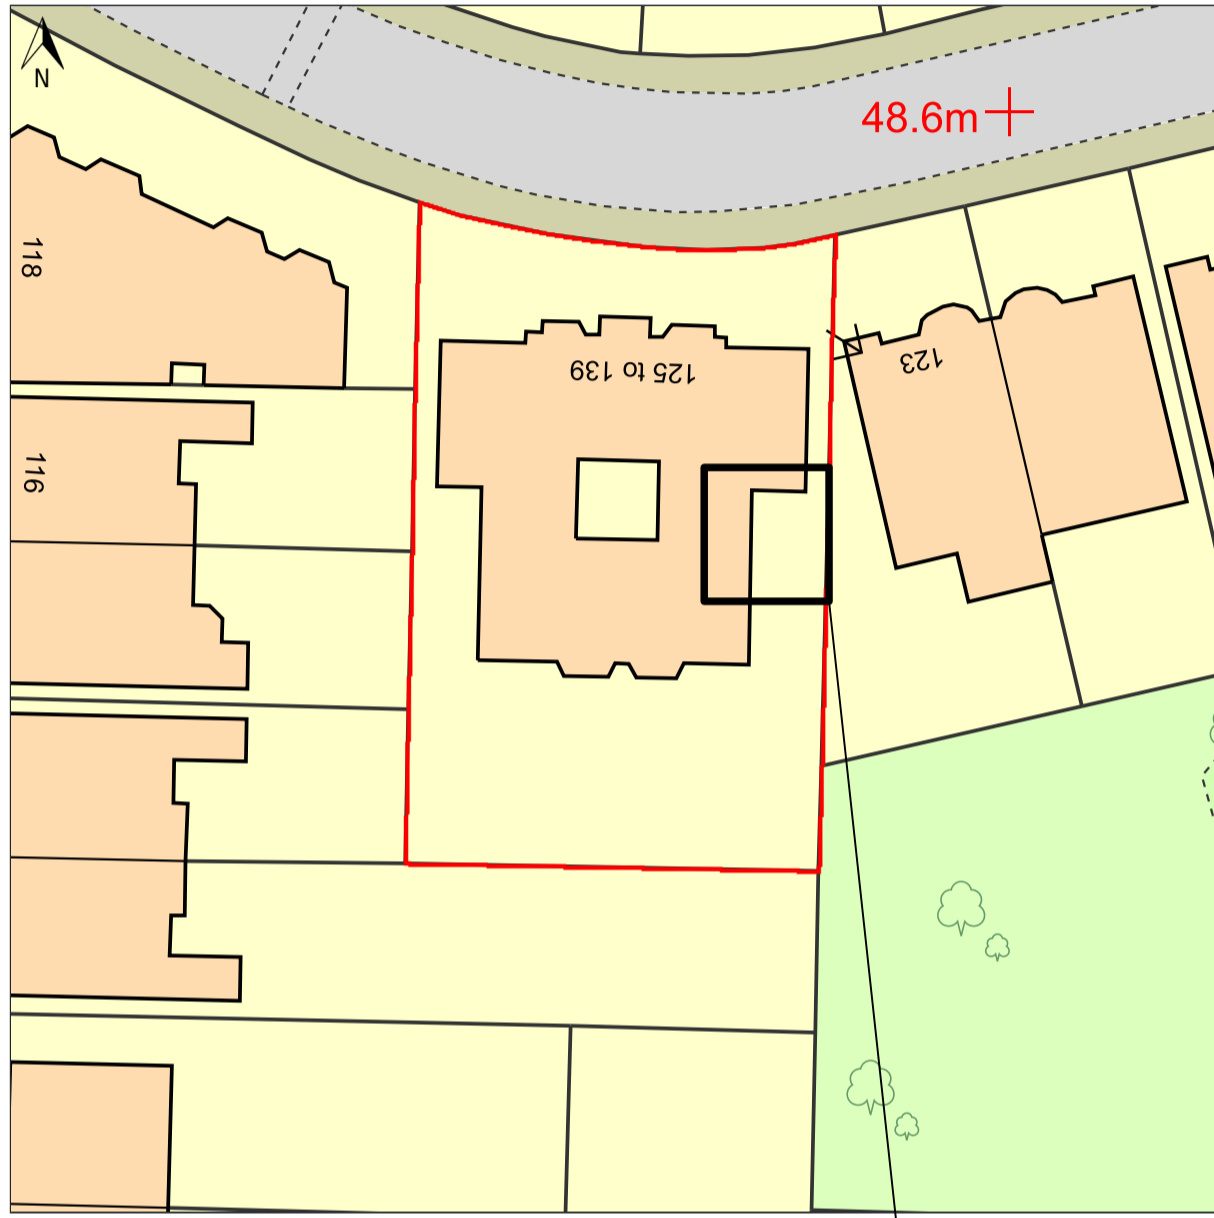

© Crown copyright and database rights, 2022. Ordnance Survey
0100031673 Created using Plans by emapsite.com

0m 5m 10m 15m 20m 25m 30m 35m 40m

Scale: 1:500

Paper Size: A4

Notes:



Area of proposed new stair, side passage
125 Broadhurst Mansions London NW6 3BJ

LINIA STUDIO LTD

Architecture & Interiors

CLIENT Mr. and Mrs. Nuez

PROJECT
125 Broadhurst
Mansions

SHEET TITLE
SITE PLAN 1:500

PHASE PLANNING

SCALE NTS January 2023 DATE

DWG NO. C-11 Revision

ALL DIMENSIONS AND LEVELS ARE TO BE
CHECKED ON SITE PRIOR TO THE
COMMENCEMENT OF WORK. DRAWINGS ARE
NOT FOR CONSTRUCTION