




EXISTING SITE LOCATION PLAN
Scale: 1:1250




PROPOSED BLOCK PLAN
Scale: 1:500

Proposed garden building


BRANDON SCHUBERT LTD	
PROJECT: 33 DOWNSIDE CRESCENT	
TITLE: Existing Location & Block Plan	
SCALE: AS SHOWN	REV. NO:
DATE: 23/09/22	SHEET NO: PL-01
STAGE: PLANNING	
All dimensions to be checked on site.	

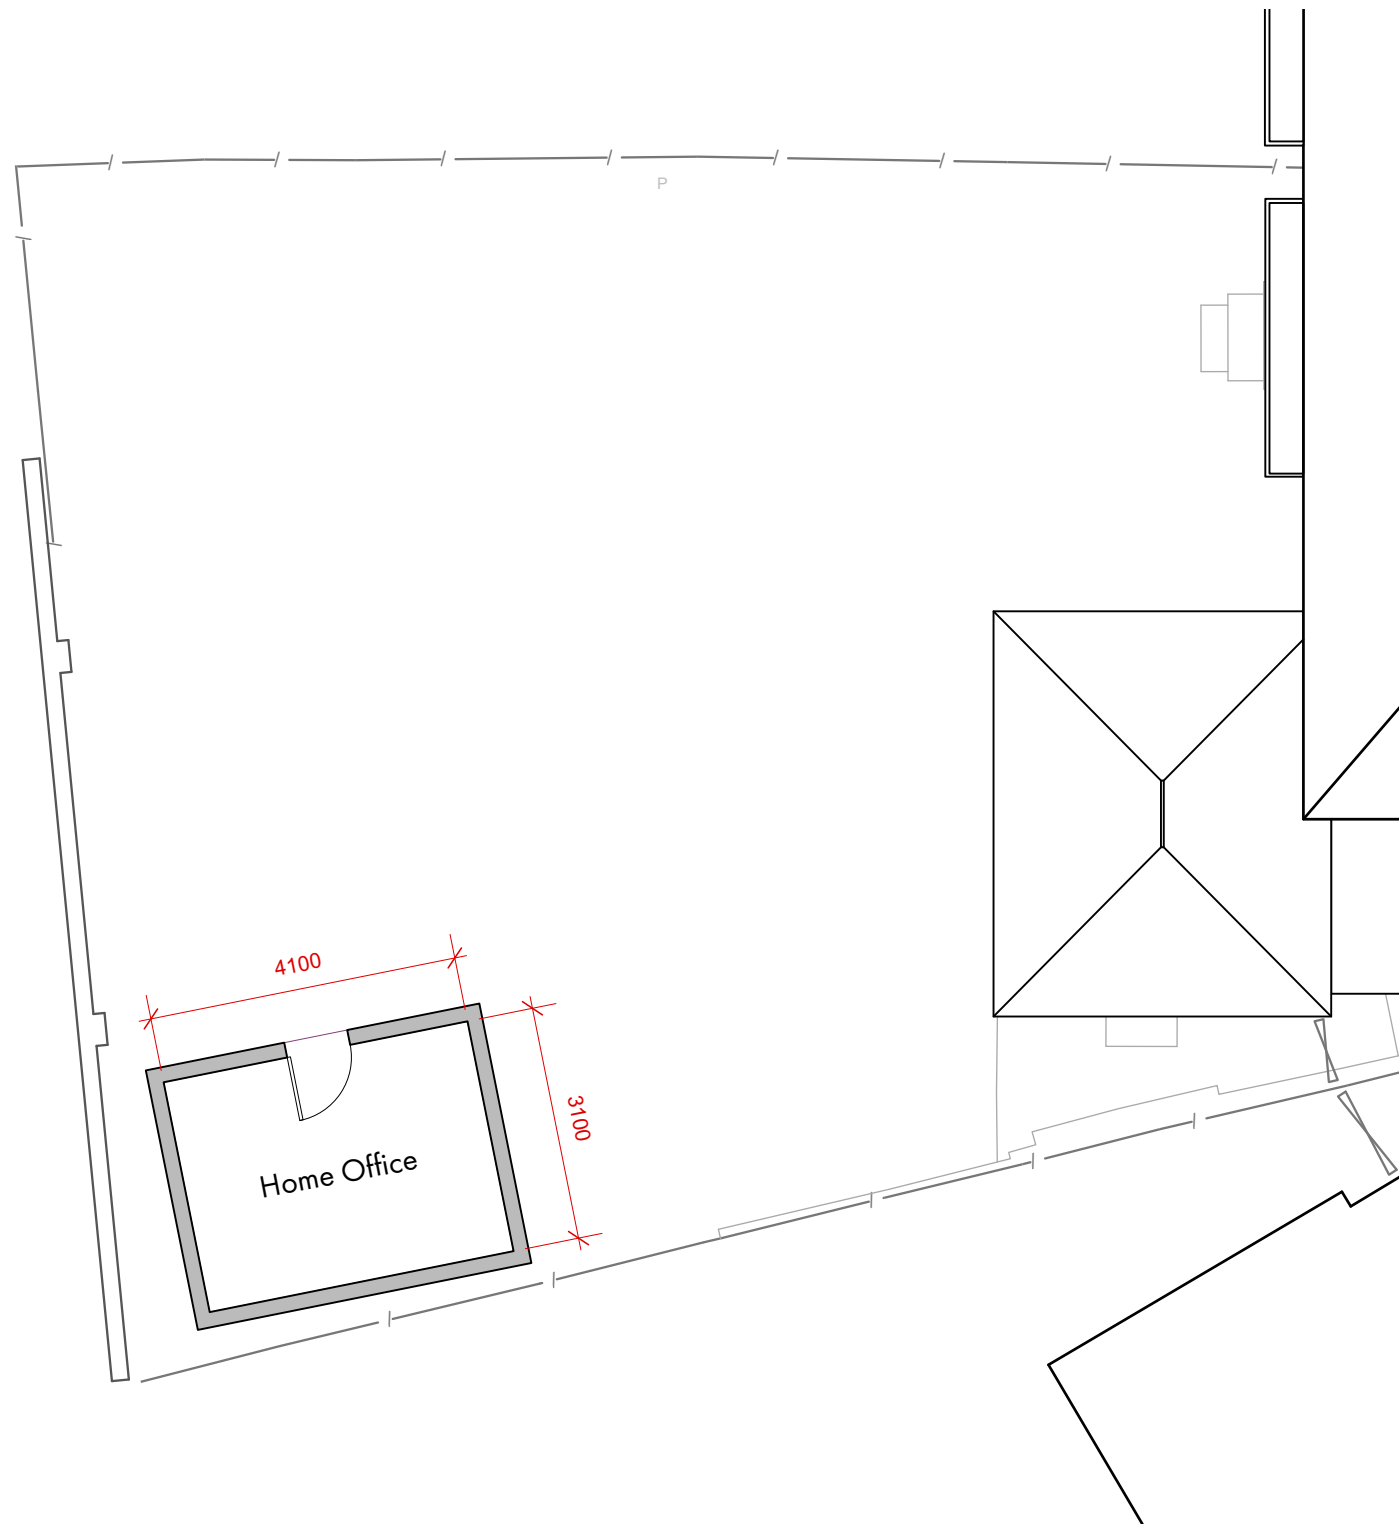


PROPOSED FLOOR PLAN

 

BRANDON SCHUBERT LTD	
PROJECT: 33 DOWNSIDE CRESCENT	
TITLE: Proposed Floor Plan Block Plan	
SCALE: AS SHOWN	REV. NO:
DATE: 23/09/22	SHEET NO: PL-02
STAGE: PLANNING	
All dimensions to be checked on site.	

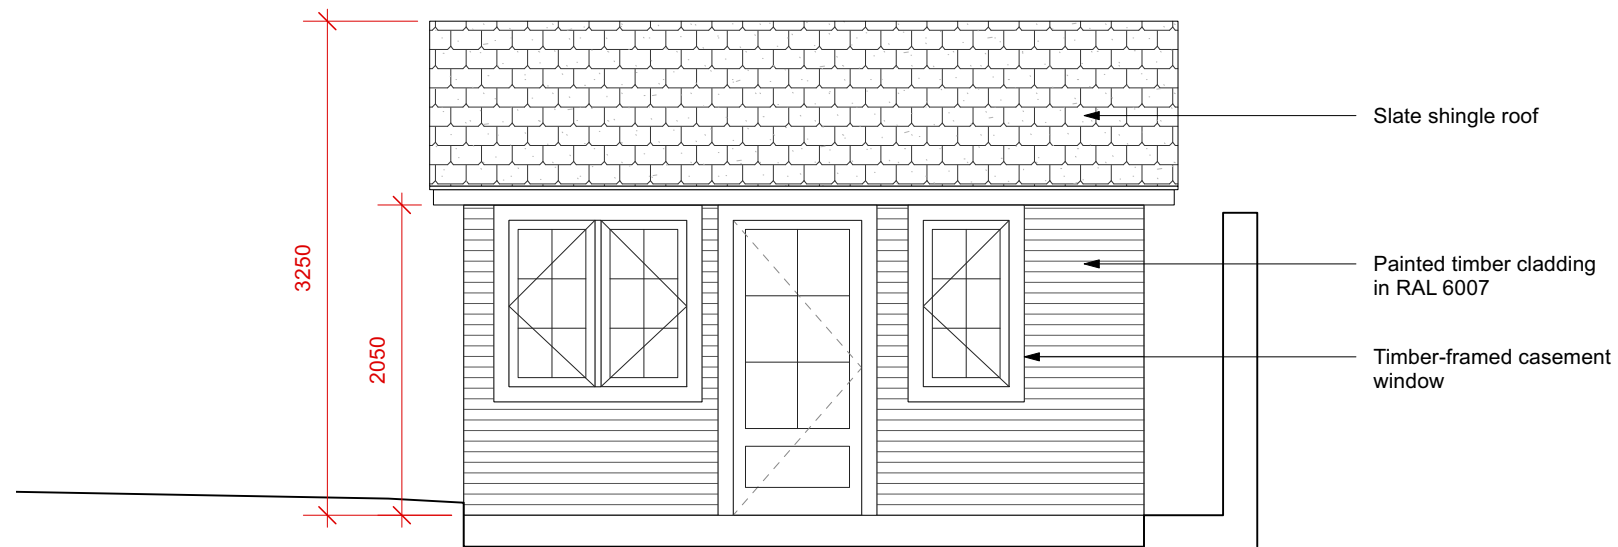


PROPOSED EAST ELEVATION - AA

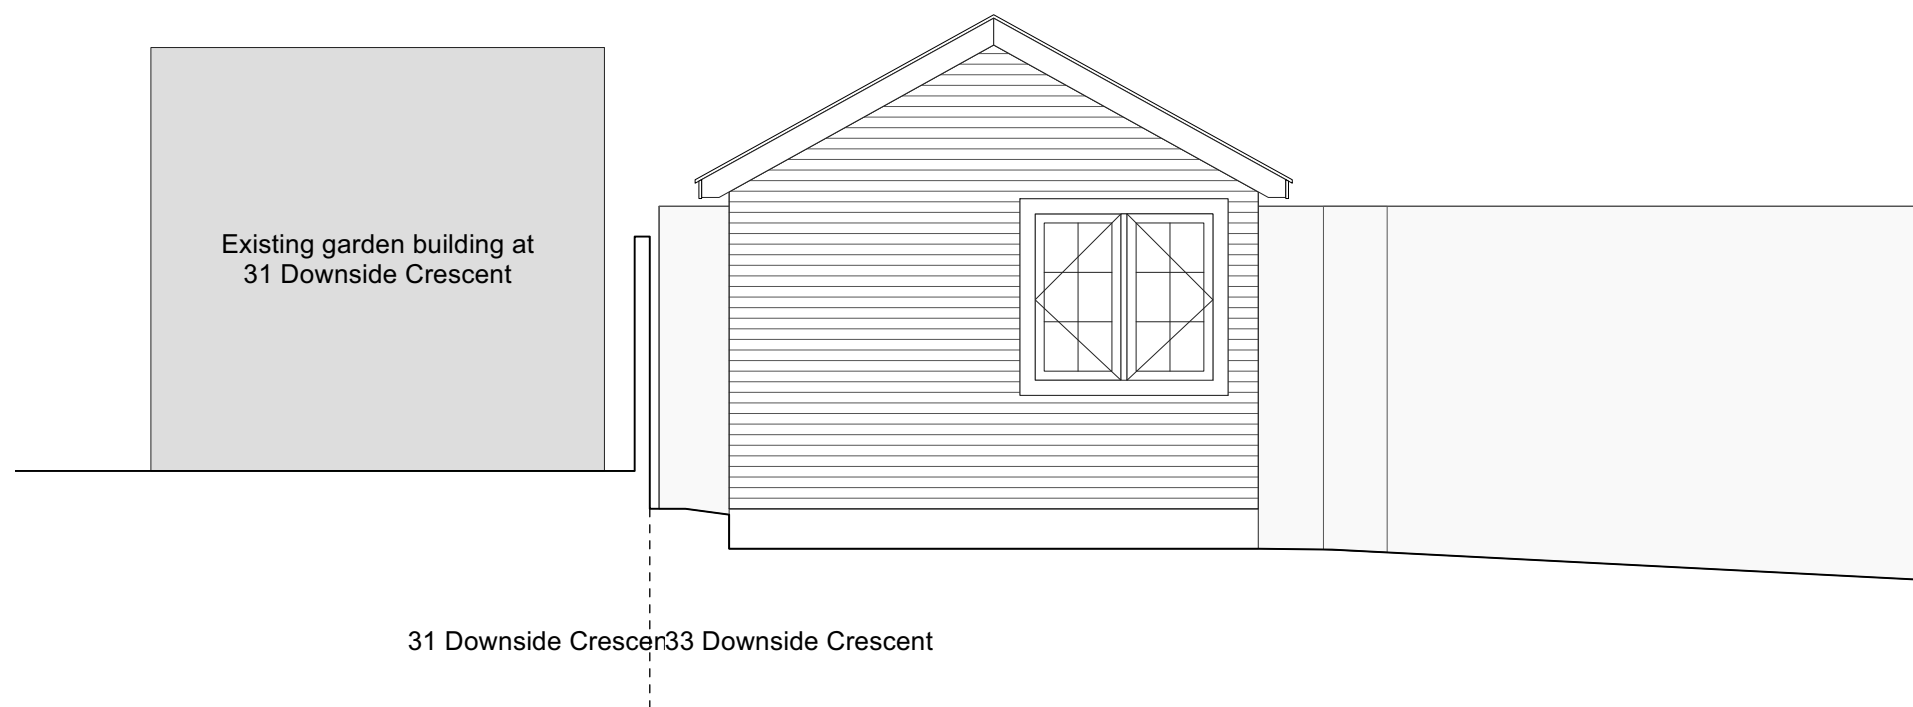


PROPOSED SOUTH ELEVATION - BB




KEY PLAN

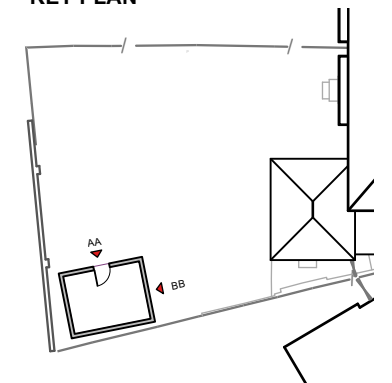

BRANDON SCHUBERT LTD	
PROJECT: 33 DOWNSIDE CRESCENT	
TITLE: Proposed Elevations	
SCALE: 1:50	REV. NO:
DATE: 23/09/22	SHEET NO: PL-03
STAGE: PLANNING	
All dimensions to be checked on site.	

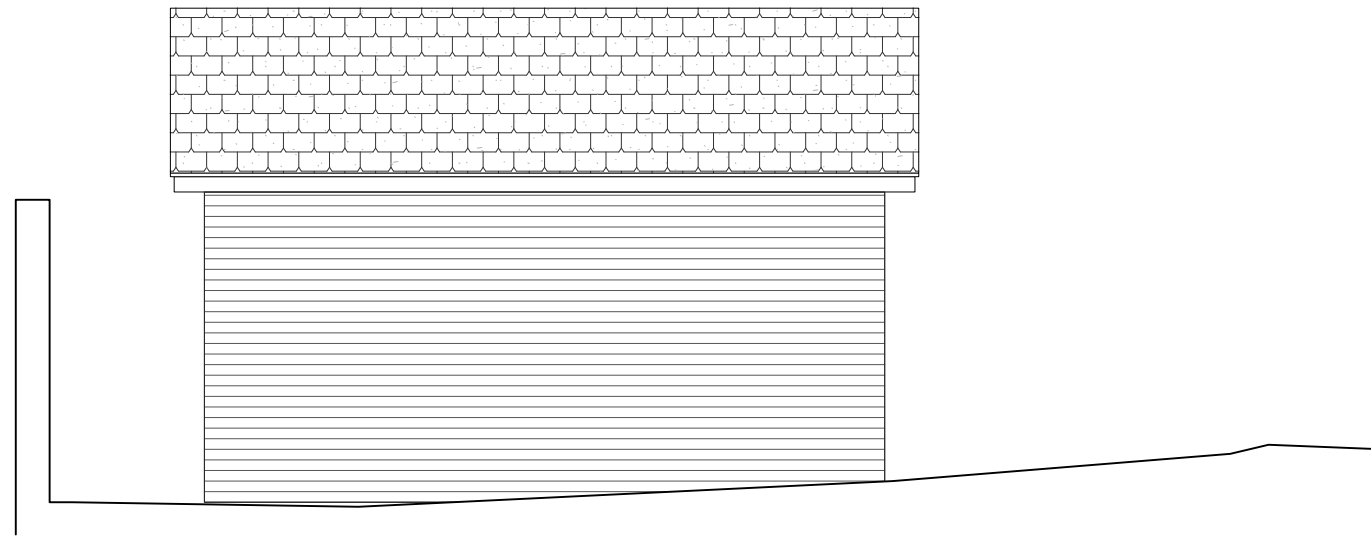


PROPOSED WEST ELEVATION - CC

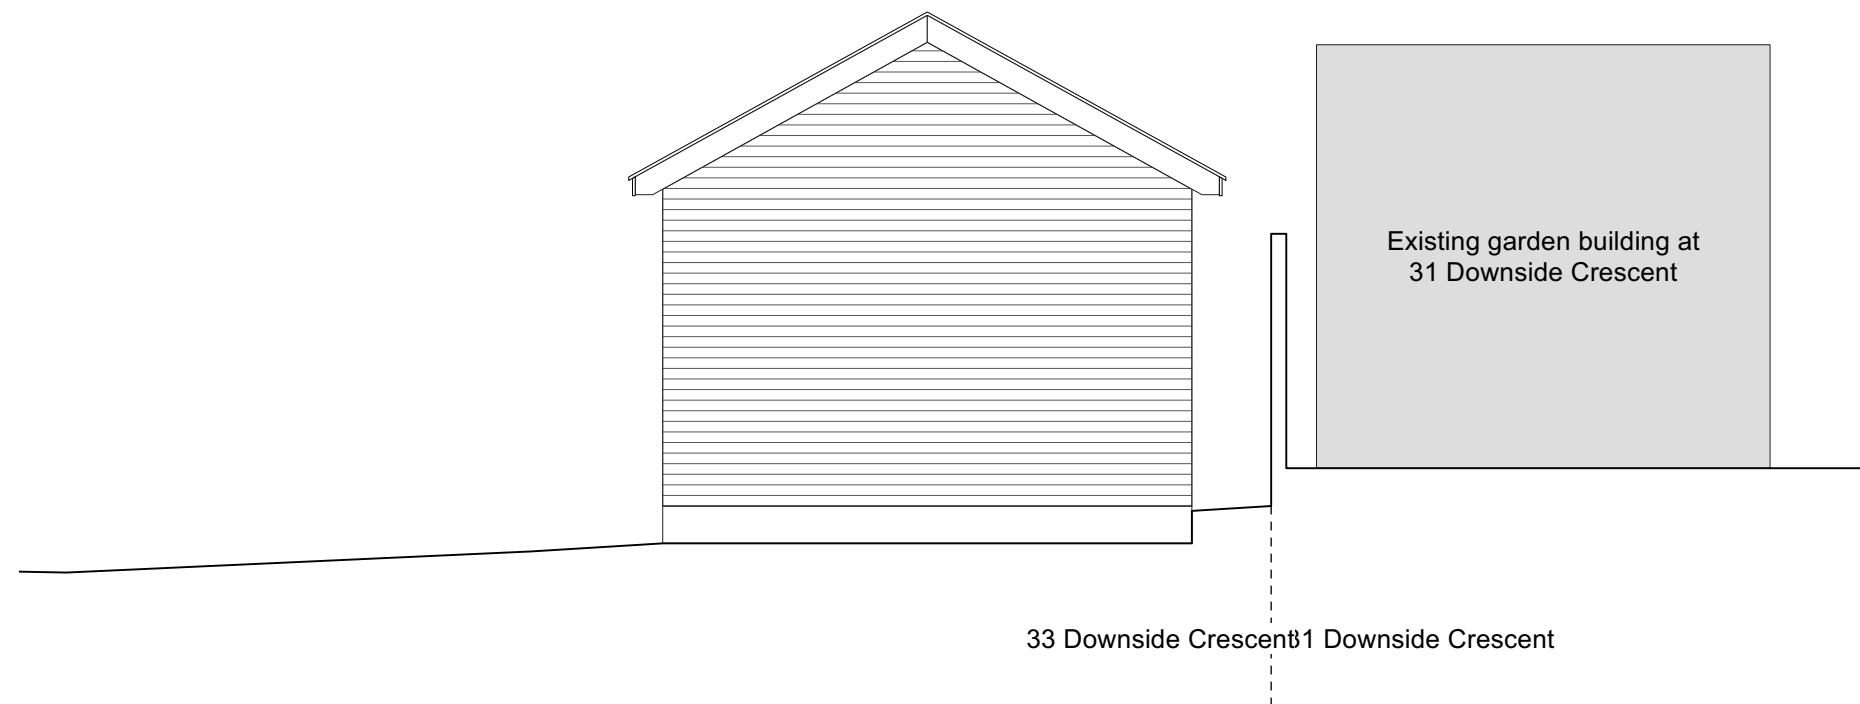

PROPOSED SOUTH ELEVATION - DD

KEY PLAN

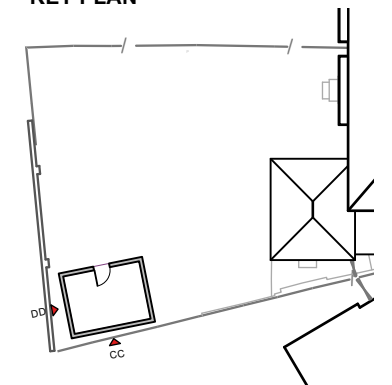

BRANDON SCHUBERT LTD	
PROJECT: 33 DOWNSIDE CRESCENT	
TITLE: Proposed Elevations	
SCALE: 1:50	REV. NO:
DATE: 23/09/22	SHEET NO: PL-04
STAGE: PLANNING	
All dimensions to be checked on site.	