


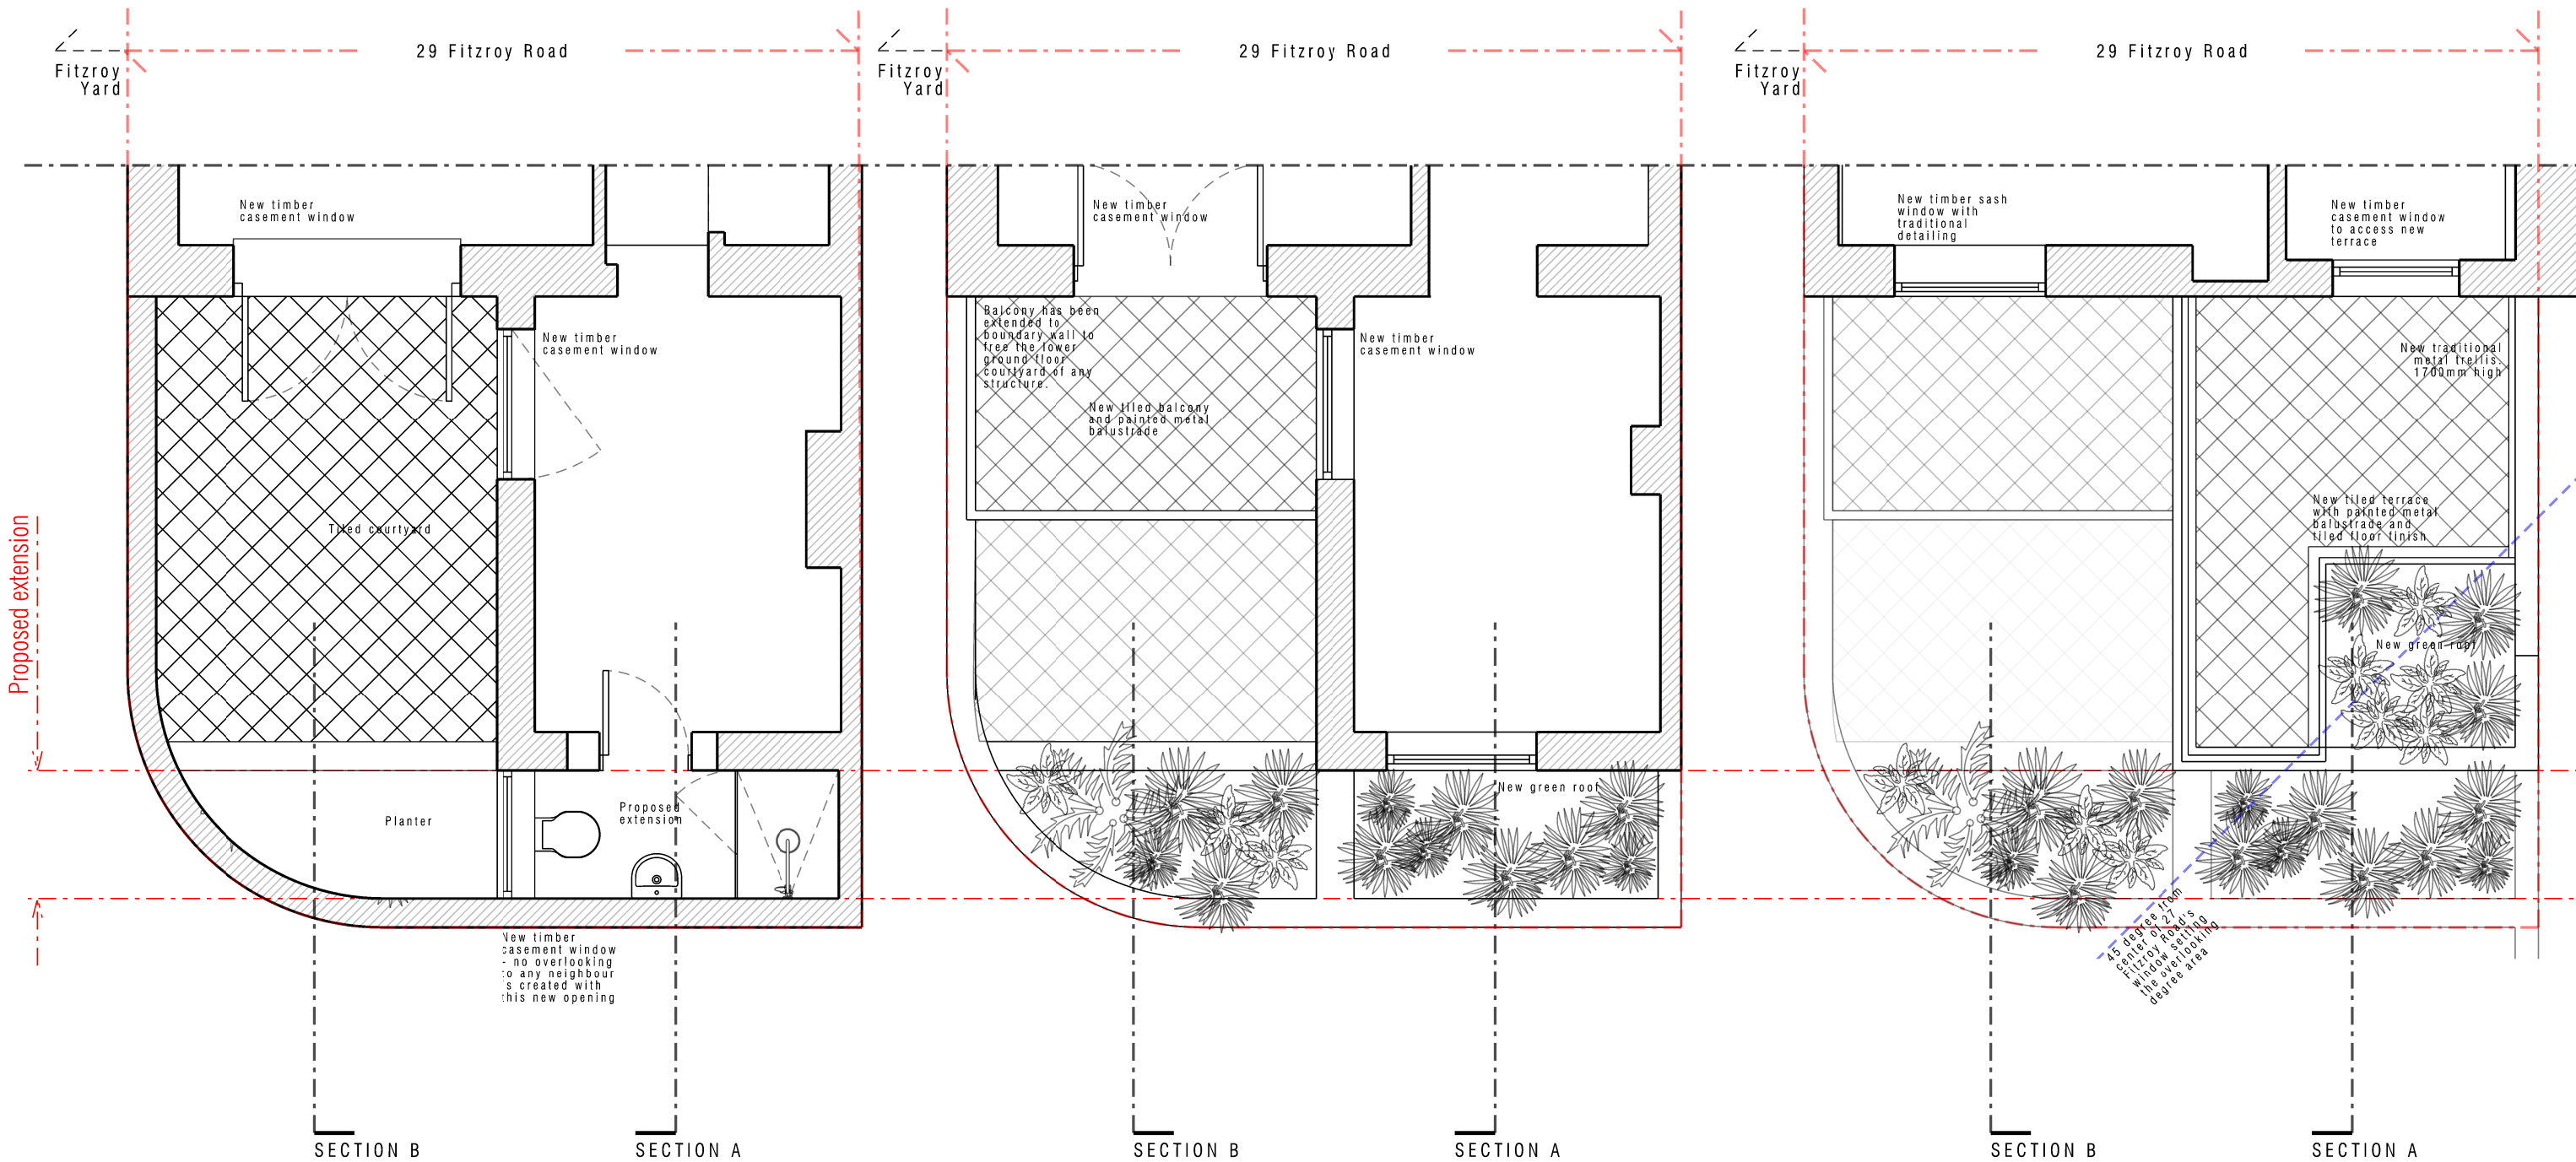

PROPOSED LOWER GROUND FLOOR PLAN

PROPOSED LOWER GROUND FLOOR PLAN

PROPOSED LOWER GROUND FLOOR PLAN



N4 ARCHITECTURE Ltd
A: 95 Queen's Drive, N4 2BE London
T: +44 (0) 7841 039 551
E: claudia@n4architecture.co.uk
W: www.n4architecture.co.uk

PROJECT NUMBER
2207

CLIENT NAME
Frank Collings

PROJECT ADDRESS
29 Fitzroy Road
NW1 8TP London

DRAWING NAME
PROPOSED REAR COURTYARD PLANS

DRAWING NUMBER
2207/PP/50/008

SCALE
1:50 @ DIN-A3

PURPOSE
PLANNING

REVISION
A
ISSUE DATE
08.09.2022



NOTES
1. This drawing has been based upon a measured survey drawing by others. As a result, the precision of the dimensions indicated is dependent upon the information supplied.
2. Do not scale from these drawings
3. All dimensions to be checked on site before any work commences or any materials are ordered.
4. All drawings to be read in conjunction with structural engineer's details & calculations

A 25.02.2023 Rear terrace
Rev. Date Notes