

KEY

NOTES

1. Do not scale from this drawing.

2. All dimensions shall be taken from the centre of the building unless otherwise stated.

3. Report all drawing errors, omissions and discrepancies to the architect/designer.

KASIA WHITFIELD DESIGN


KASIAWHITFIELD@GMAIL.COM
T: 020 7386865
M: 07989035353

JOB 82 HAWTFREY ROAD
LONDON NW3 3SS

TITLE EXISTING FRONT ELEVATION

DATE	SCALE	STATUS
2022.01.12	1:50@A3	EXISTING
PROJECT NO.	DRAWING NO.	REVISION

HR82/2 EX4

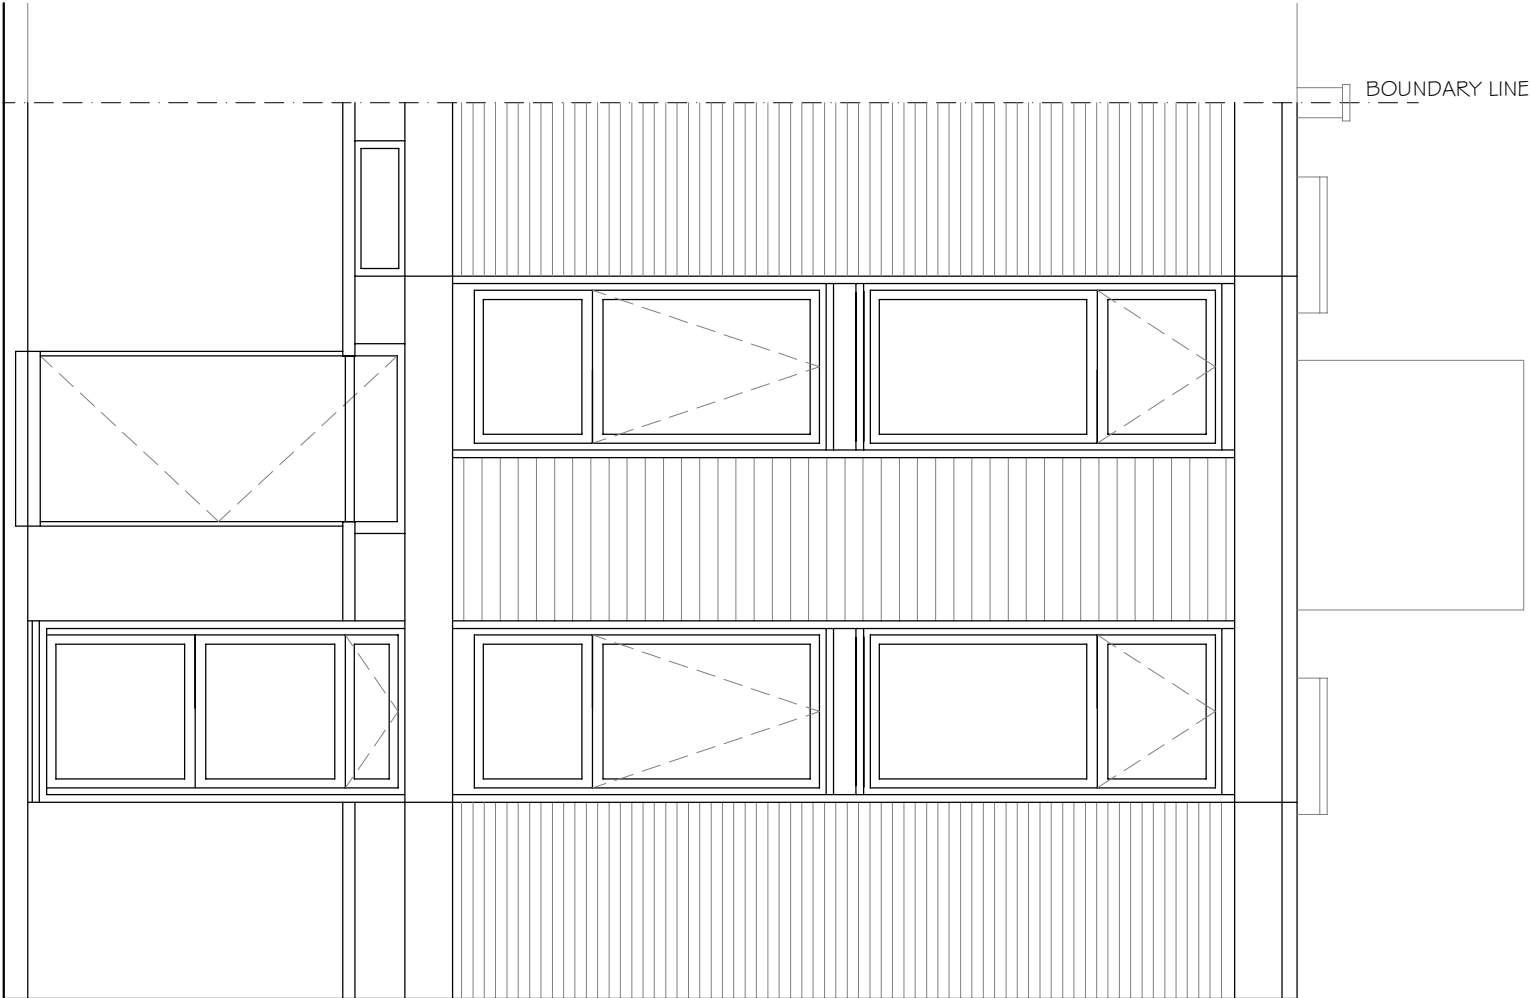

0m

5m