


REVISIONS			REVISION NOTES:	
REV	DATE			
B	2022.06.14	EXTENSION HEIGHT AMENDED FROM 2.8 TO 2.9 m		

KEY

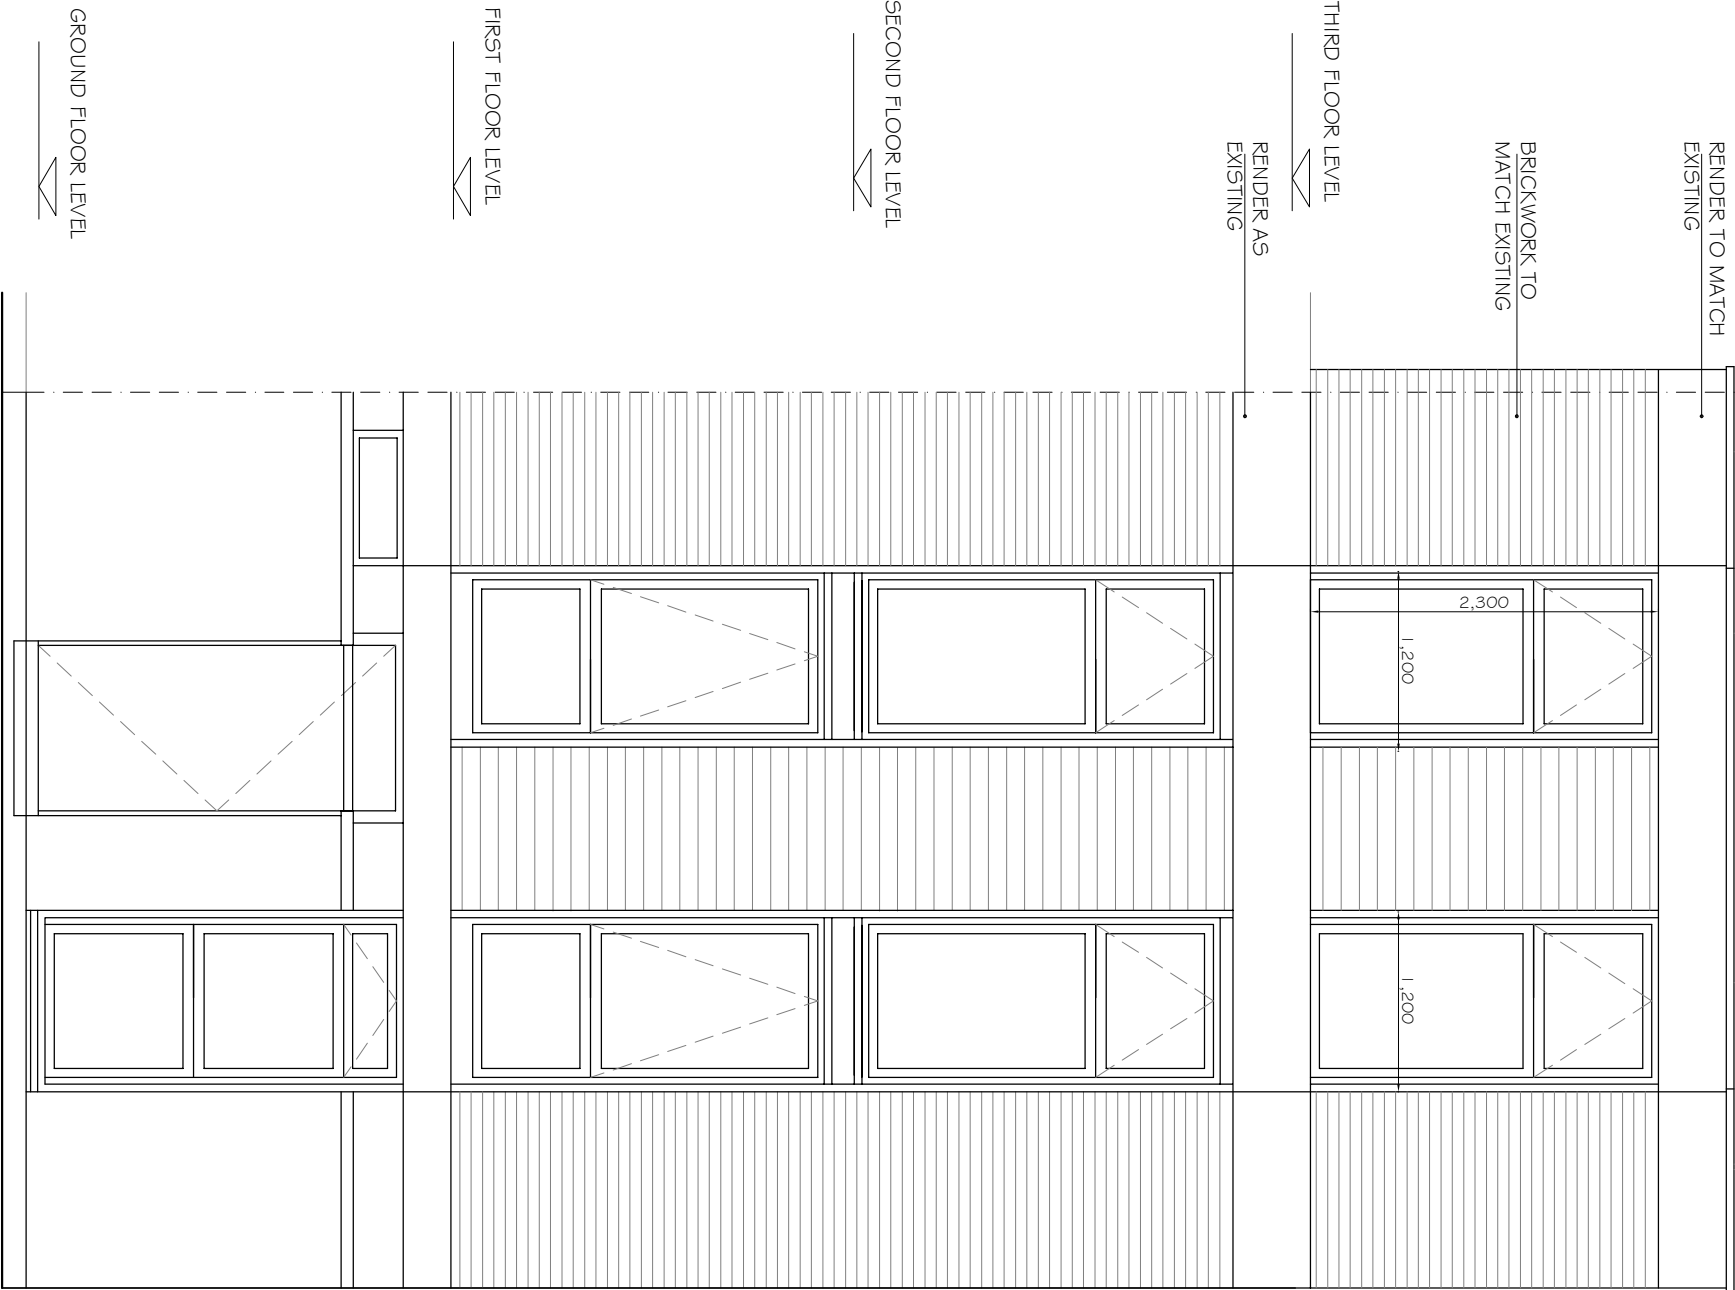

NOTES

1. Do not scale from this drawing.
2. All dimensions are in millimeters unless otherwise stated.
3. Report all drawing errors, omissions and discrepancies to the architect/designer.

KASIA WHITFIELD DESIGN

KASIAWHITFIELD@GMAIL.COM  
T: 020 7380682  
M: 0798903533

JOB 82 HAWTREY ROAD  
LONDON NW3 3SS

TITLE PROPOSED FRONT ELEVATION

DATE	SCALE	STATUS
2022.02.10	1:50@A3	PLANNING
PROJECT NO.	DRAWING NO.	REVISION
HR82/2	PP4	B