





PROPOSED BASEMENT FLOOR PLAN
Level - 1
Scale 1:100

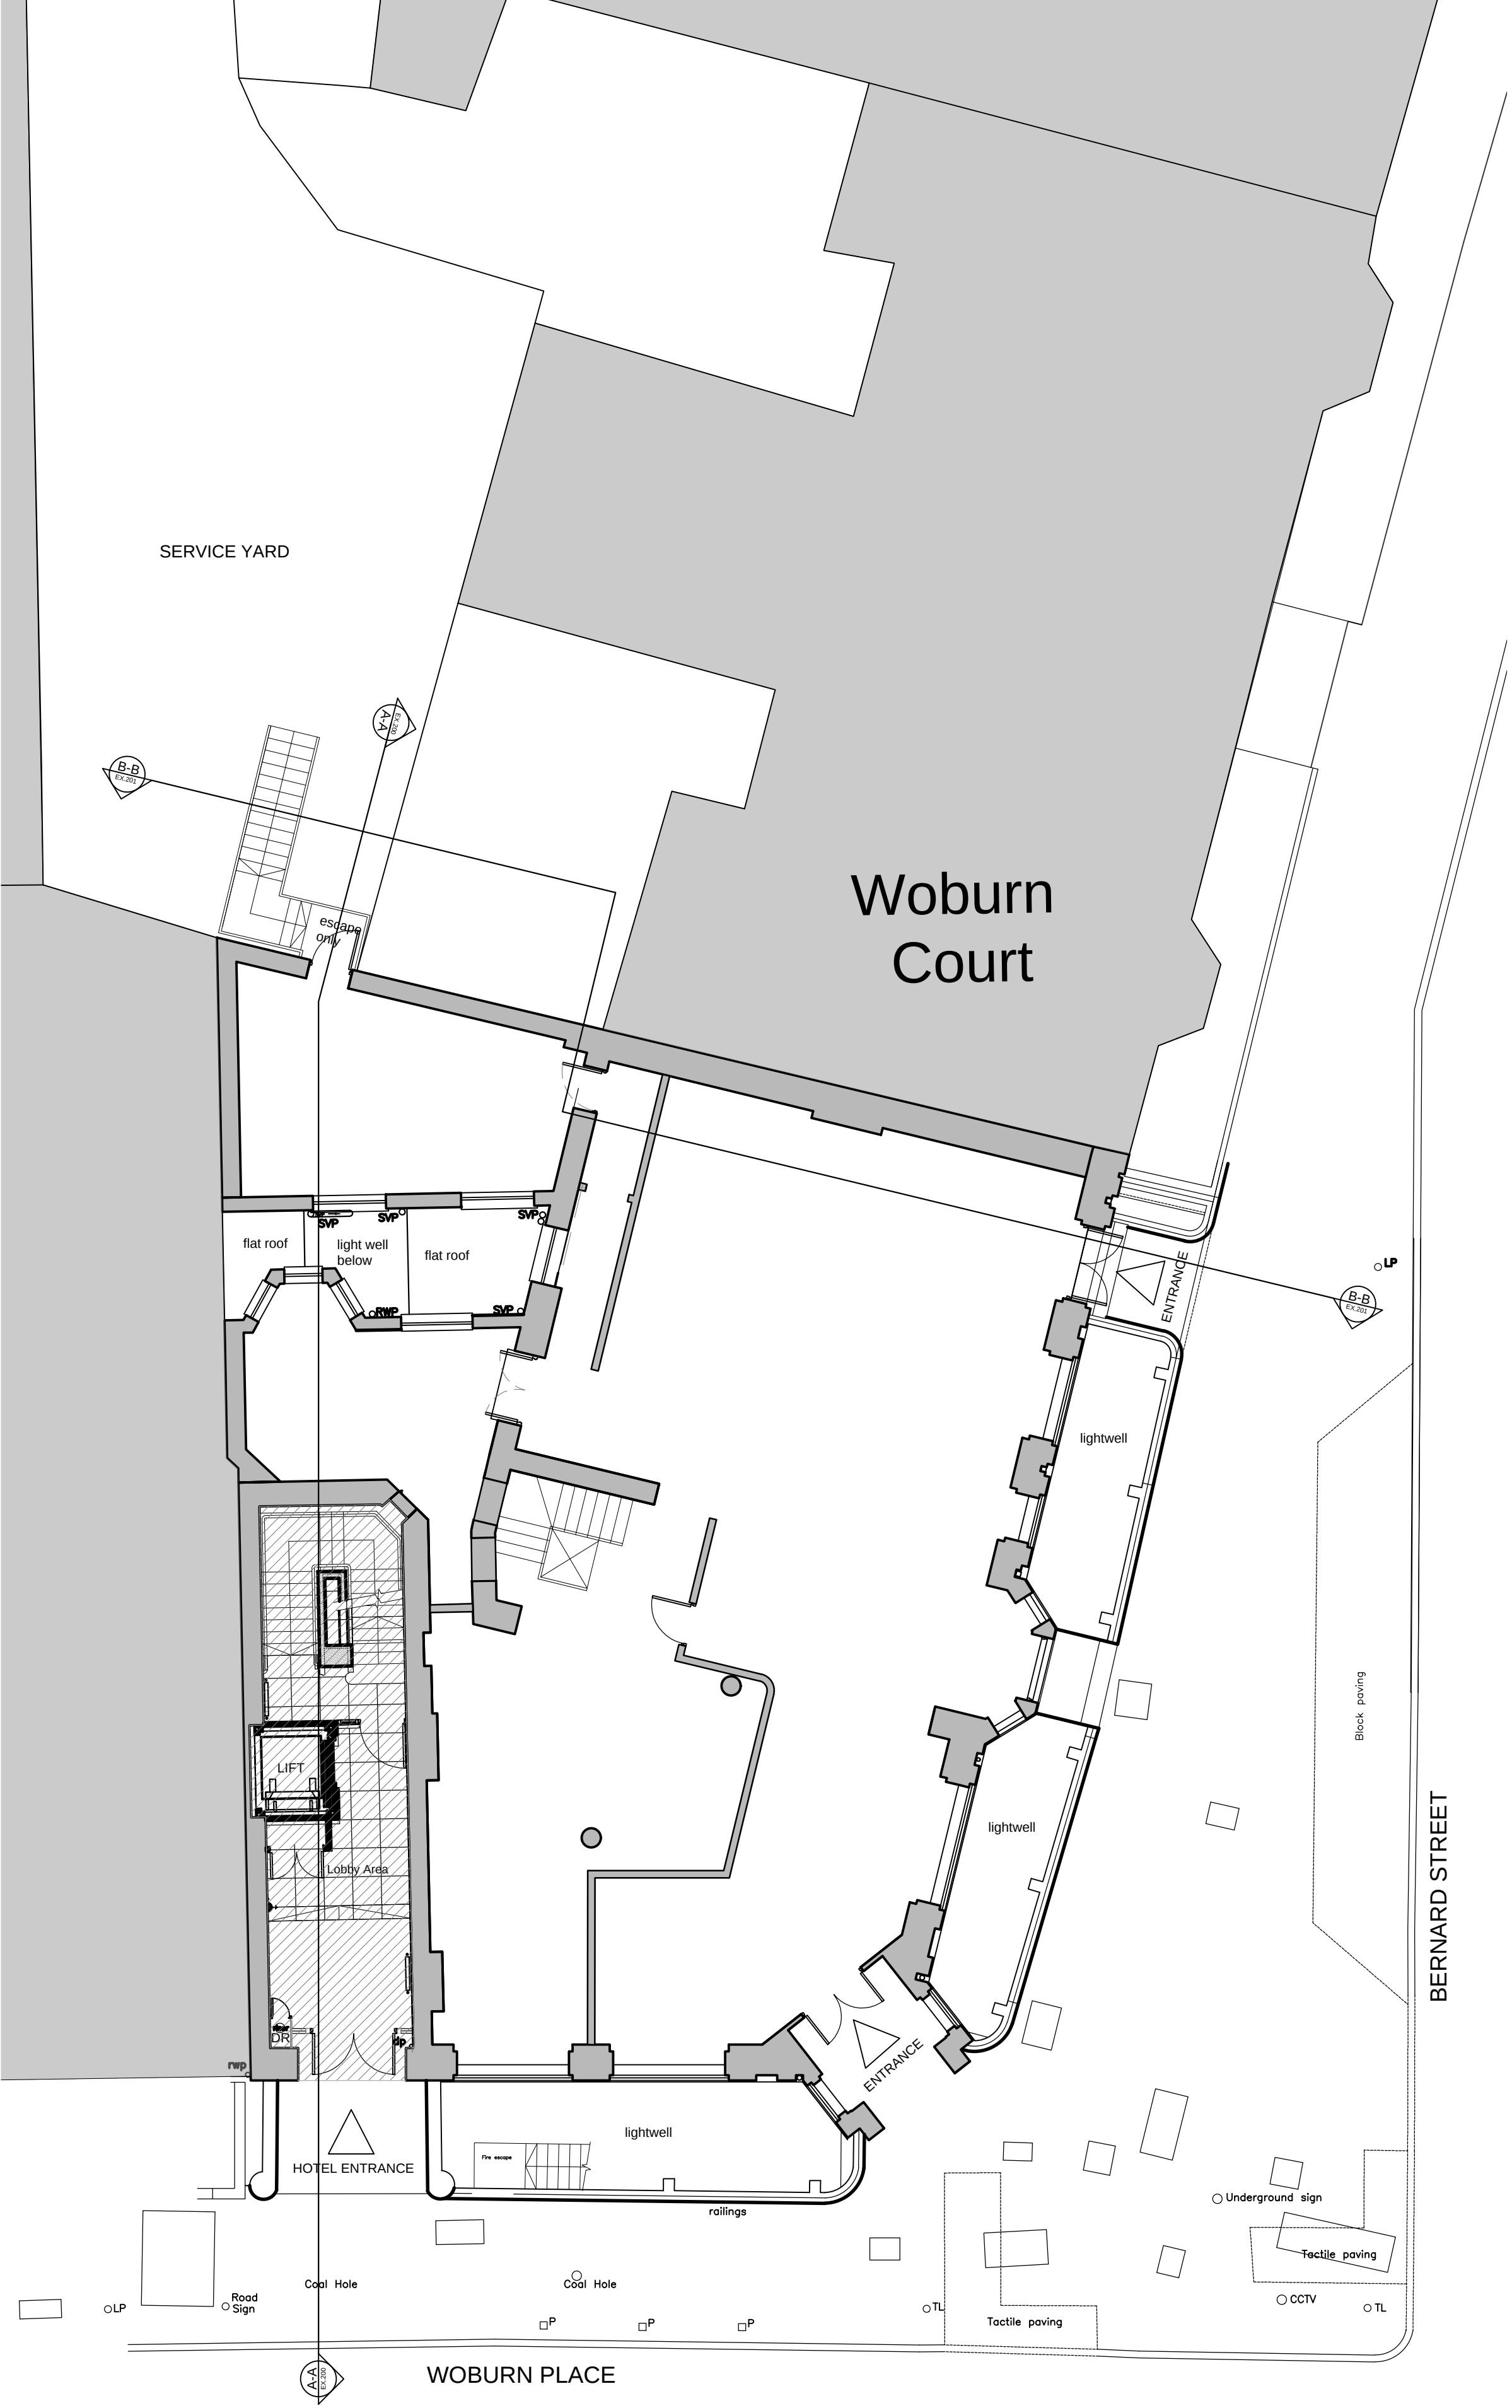

PROPOSED GROUND FLOOR
PLAN
Level +0
Scale 1:100

This drawing must not be reproduced without permission.
Do not scale from drawing.
Contractor to check all dimensions on site.
Report discrepancies to the architect.

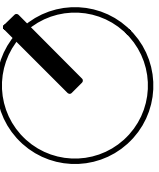

00	30.08.2022	RvW
* PLANNING		
rev	amendments	date
		by



T + 44 (0) 20 7436 1133
W ipa-architects.com

Project
1 WOBURN PLACE
LONDON
WC1H 0LQ

Drawing Title
PROPOSED
BASEMENT FLOOR PLAN
GROUND FLOOR PLAN

Drawing Status
PROPOSED

Date	22.08.2022	Drawn by	RvW
------	------------	----------	-----

Scale			
A1 @ 100		A3 @ 200	
Project No.	Ref.	Drawing No.	Rev
22073	LO	100	00

Cad File
EX.100_01
© IPA Architects: All rights reserved.