



0 12.5 25 METRES
EXISTING SITE LOCATION PLAN @ 1:1250

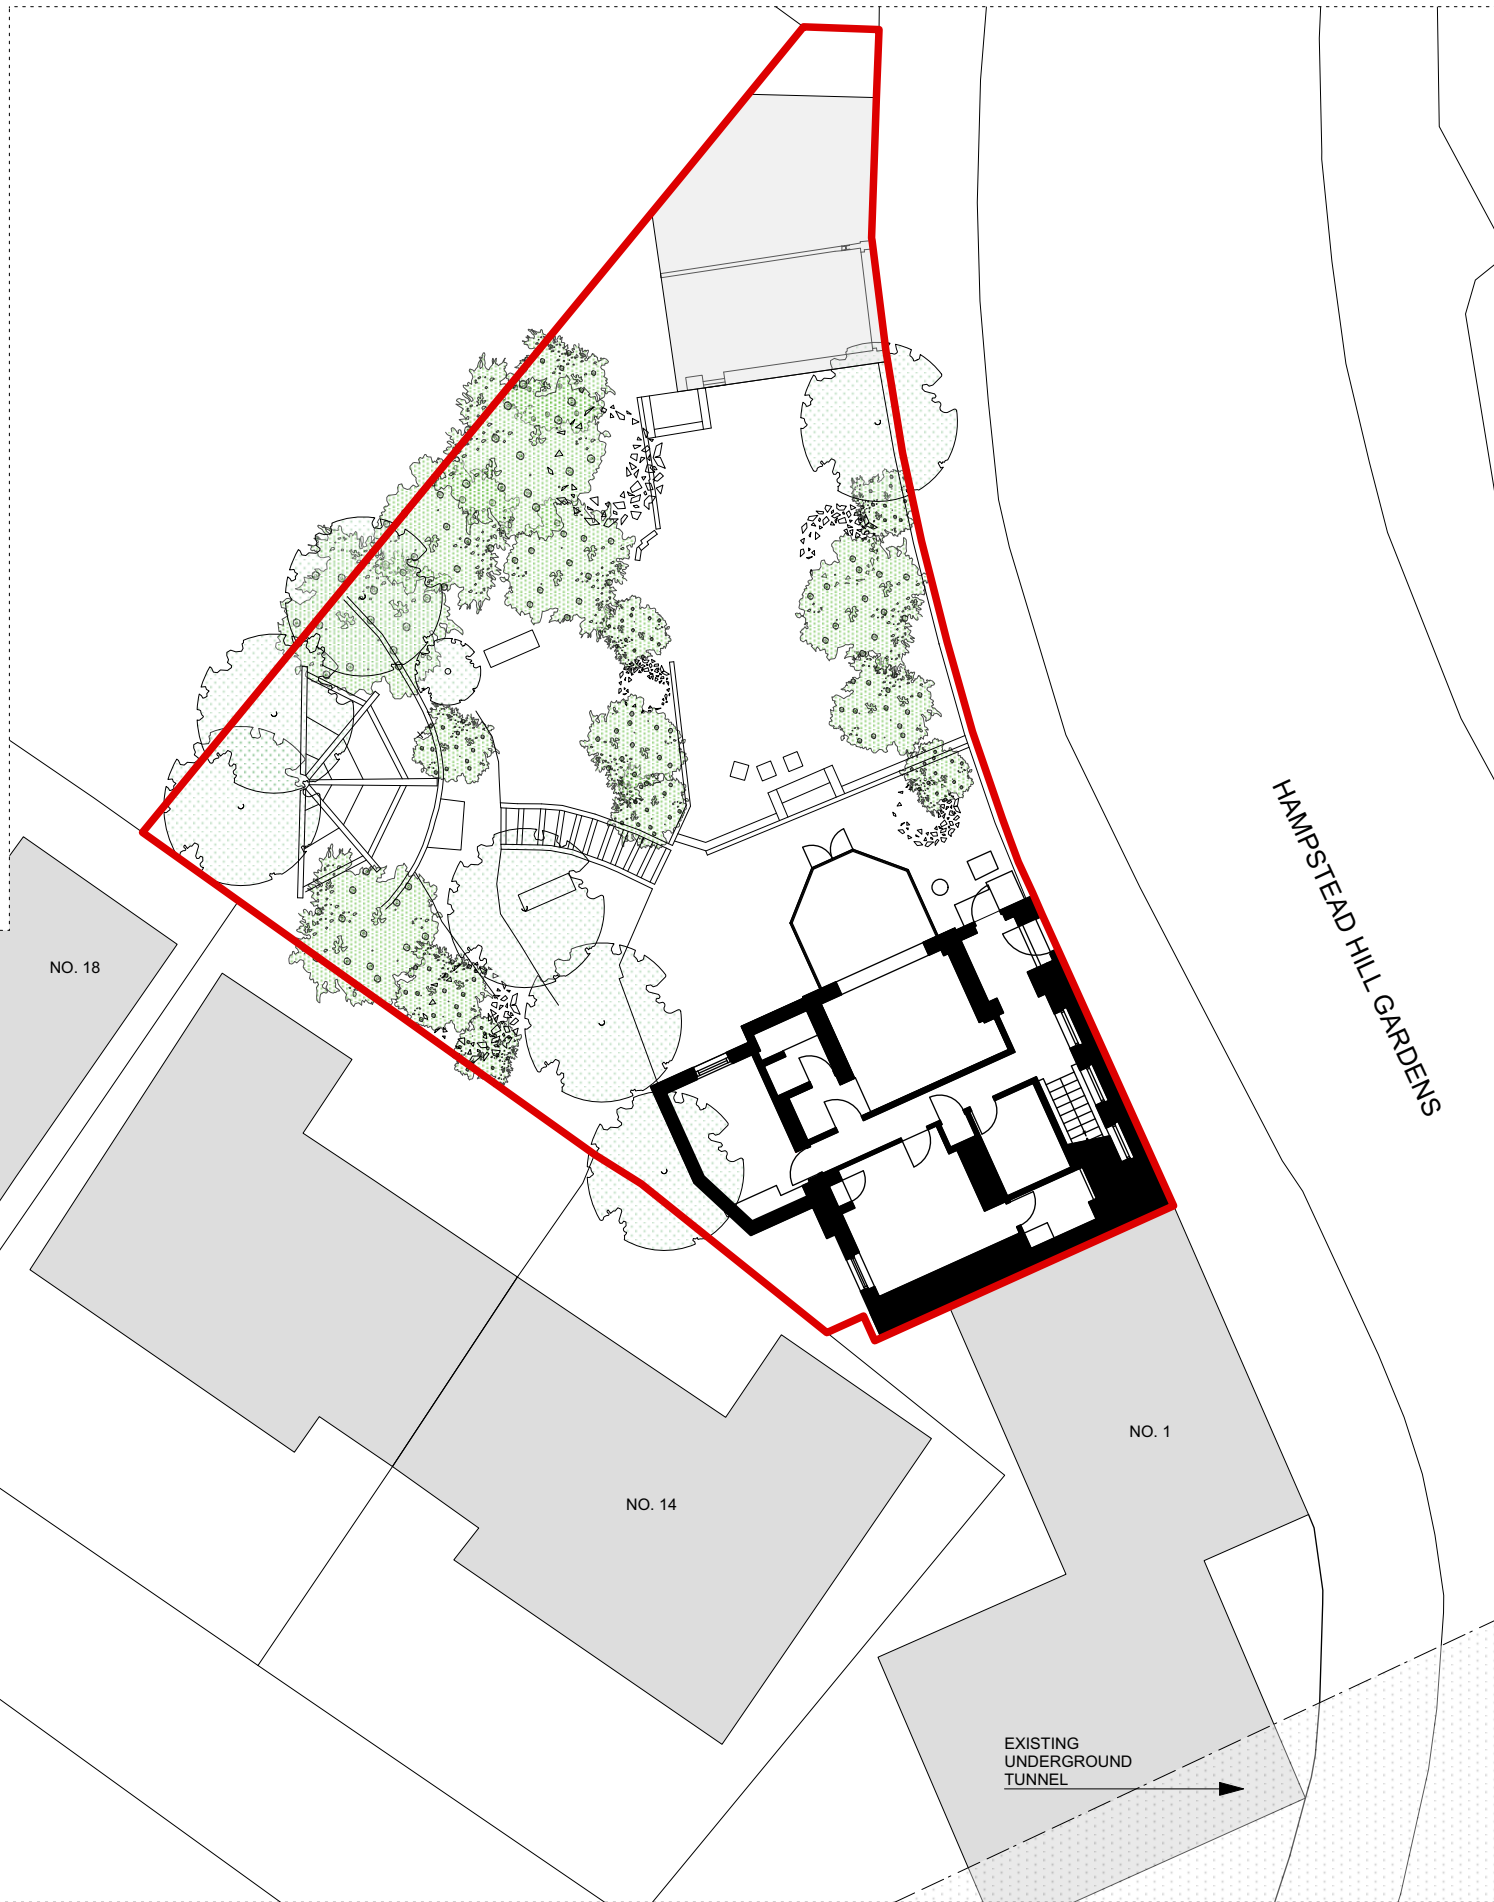

0 2 4 6 8 METRES
EXISTING SITE PLAN @ 1:200

- GENERAL NOTES:
- 1: DO NOT SCALE DRAWINGS. DIMENSIONS GOVERN.
 - 2: ALL DIMENSIONS ARE IN MILLIMETRES UNLESS NOTED OTHERWISE.
 - 3: ALL LEVELS ARE SHOWN IN METRES ABOVE ORDNANCE DATUM (AOD) UNLESS NOTED OTHERWISE.
 - 4: ALL DIMENSIONS SHALL BE VERIFIED ON SITE BEFORE PROCEEDING WITH THE WORK.
 - 5: ALL BOUNDARY LINES MUST BE CHECKED BY NICK LEITH-SMITH.
 - 6: NICK LEITH-SMITH SHALL BE NOTIFIED IMMEDIATELY IN WRITING OF ANY DISCREPANCIES.
 - 7: ALL INFORMATION REMAINS THE PROPERTY OF NICK LEITH-SMITH AND MAY NOT BE USED FOR ANY PURPOSE WHATSOEVER, OR REPRODUCED THROUGH ANY MEDIUM WITHOUT THE WRITTEN PERMISSION OF NICK LEITH-SMITH.
 - 8: ALL COPYRIGHTS RETAINED BY NICK LEITH-SMITH.
 - 9: SUBJECT TO SURVEY AND ALL NECESSARY STATUTORY AND LEGAL CONSENTS.
 - 10: REFER TO PROJECT ORGANISATION SHEETS FOR DRAWING KEYS, NOTES AND ABBREVIATIONS.

- KEY:
- SITE BOUNDARY
 - EXISTING BUILDING
 - NEIGHBOURING BUILDINGS

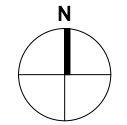

PLANNING

Rev	Date	By	Revisions
F	30.09.21	KF	Red Line, LBC issue
E	15.04.21	KF	Sheet border amendment, general, pre-app issue
D	06/11/17	AT	Location plan added
C	02.11.17	AT	New OS map planning issue
B	23.10.17	AT	Tunnel line drawing
A	09.05.17	BB	Tunnel map overlay

NLS
 Nick Leith-Smith Architecture + Design
 82 Wandsworth Bridge Road
 London
 SW6 2TF

Job Title:
Studio House
 Hampstead Hill Gardens
 NW3 2PH
© Nick Leith-Smith 2018

Drawing Title:
Existing
 Site/Location Plan

Scale: 1:200 / 1:1250	A3	Date: 11.08.2016
Drawn: BB	Checked: KF	
Drawing No: 525 / A / 1.0000	Rev: F	