


Key Plan

 


Do not scale from this drawing.

Check drawing on receipt and immediately report any discrepancies to the Architect.

Verify all dimensions and levels on site prior to construction.

The contents of this drawing are Stiff + Trevillion Architects LLP copyright and shall not be re-used without their written permission.

Notes

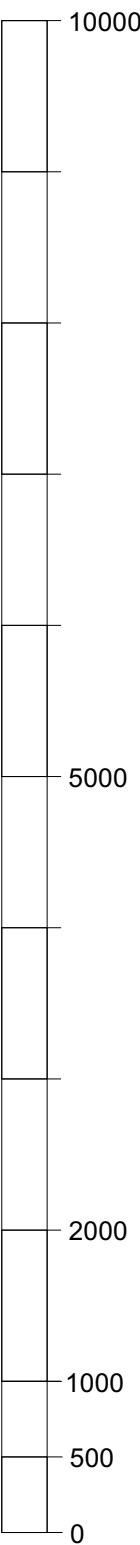

DEMOLITION KEY

Construction elements to be demolished.

Scale bar in mm

Rev.	Date	Approved	Note
------	------	----------	------

**Stiff + Trevillion**

Stiff + Trevillion Architects Ltd  
16 Woodfield Road  
London W9 2BE

T +44(0)20 8960 5550  
mail@stiffandtrevillion.com  
www.stiffandtrevillion.com

Client

**MARTIN MIGNOT**  
**THÉRÈSE M'BOUNGOUBAYA**

Project

**4 KING'S MEWS**  
**LONDON WC1N 2HY**

Drawing Title



**GROUND FLOOR PLAN**  
**DEMOLITION**

Drawing Status	Drawn	Checked	Revision
----------------	-------	---------	----------


**PLANNING**

Project No.	Date	Scale @ A1	Scale @ A3
<b>3947</b>	<b>MARCH 23</b>	<b>1:50</b>	<b>1:100</b>

Drawing Number  
**3947-ST-DM-02-200**


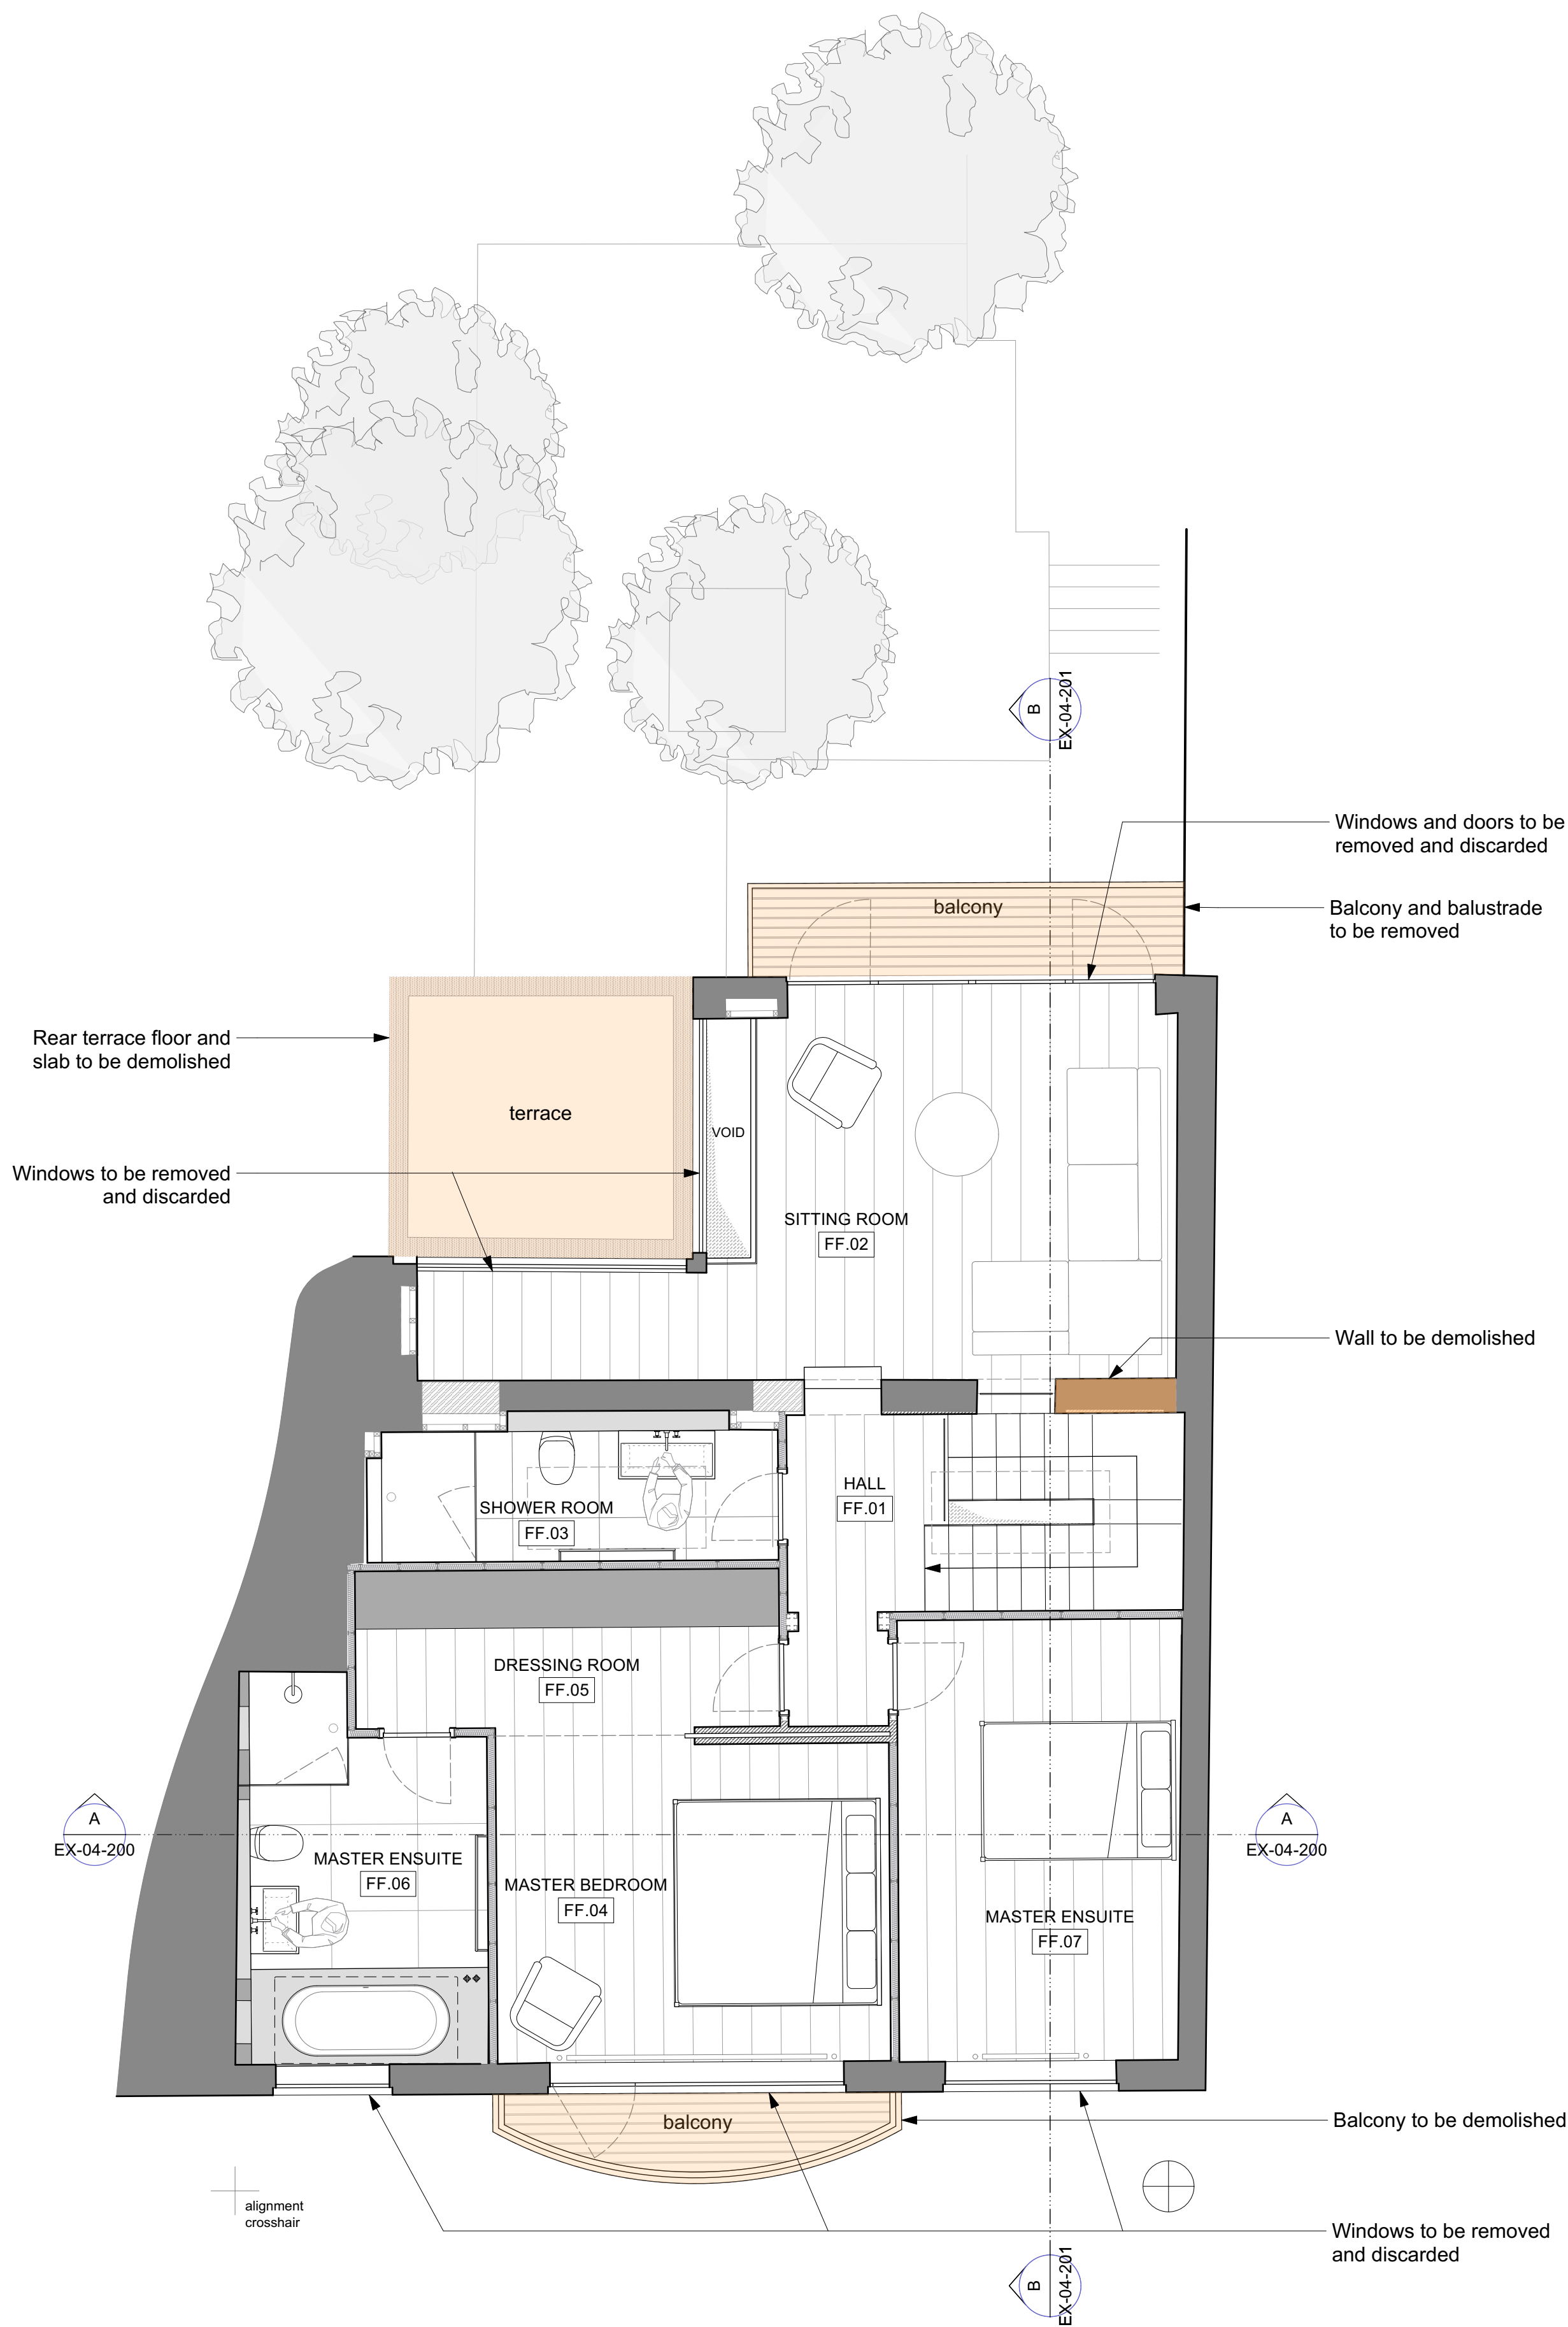
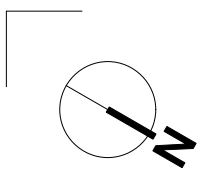


Do not scale from this drawing.  
Check drawing on receipt and immediately report any discrepancies to the Architect.  
Verify all dimensions and levels on site prior to construction.  
The contents of this drawing are Stiff + Trevillion Architects LLP copyright and shall not be re-used without their written permission.

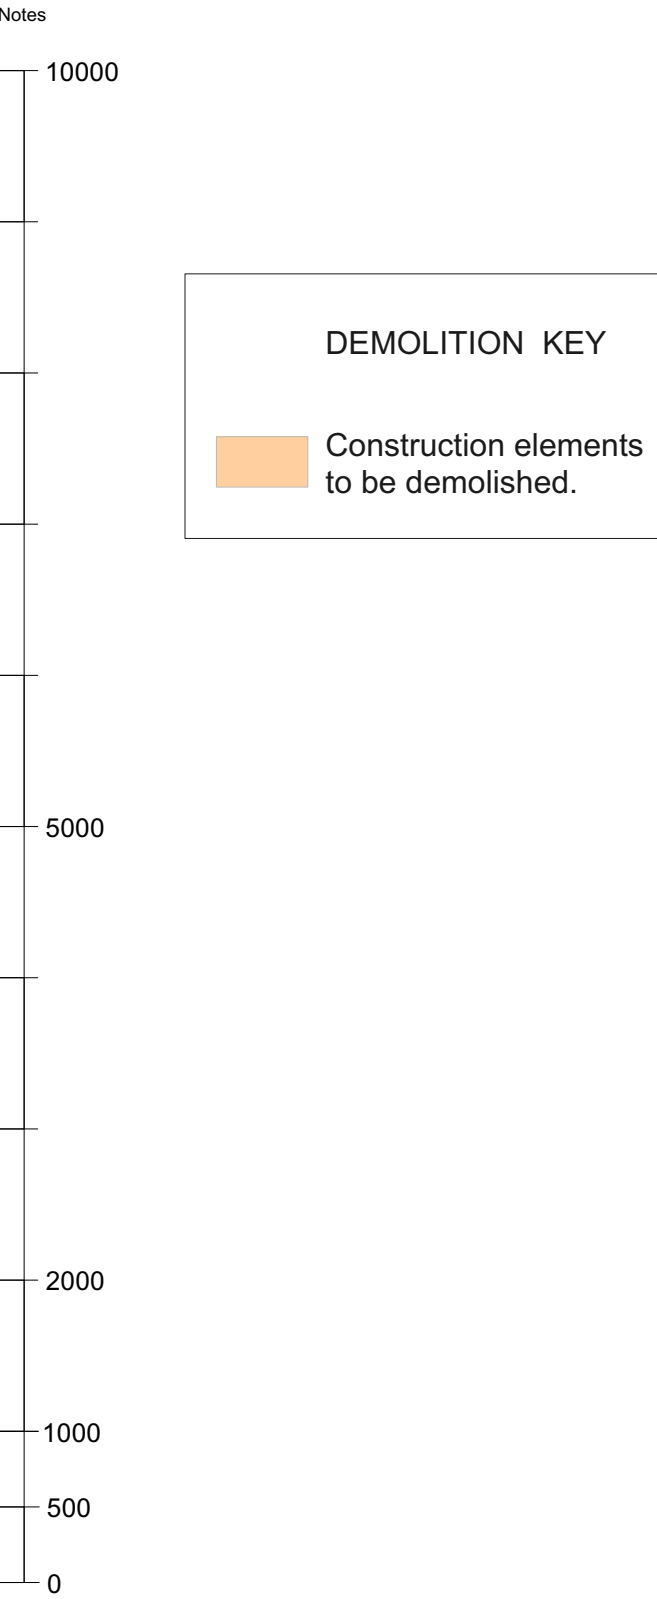


Scale bar in mm

Rev.	Date	Approved	Note
<b>Stiff + Trevillion</b>			
Stiff + Trevillion Architects Ltd 16 Woodfield Road London W9 2BE			
T +44(0)20 8960 5550 mail@stiffandtrevillion.com www.stiffandtrevillion.com			
Client			
<b>MARTIN MIGNOT</b> <b>THERÈSE M'BOUNGOUBAYA</b>			
Project			
<b>4 KING'S MEWS</b> <b>LONDON WC1N 2HY</b>			
Drawing Title			
<b>FIRST FLOOR PLAN</b> <b>DEMOLITION</b>			
Drawing Status	Drawn	Checked	Revision
<b>PLANNING</b>			
Project No.	Date	Scale @ A1	Scale @ A3
<b>3947</b>	<b>MARCH 23</b>	<b>1:50</b>	<b>1:100</b>
Drawing Number			
<b>3947-ST-DM-02-201</b>			

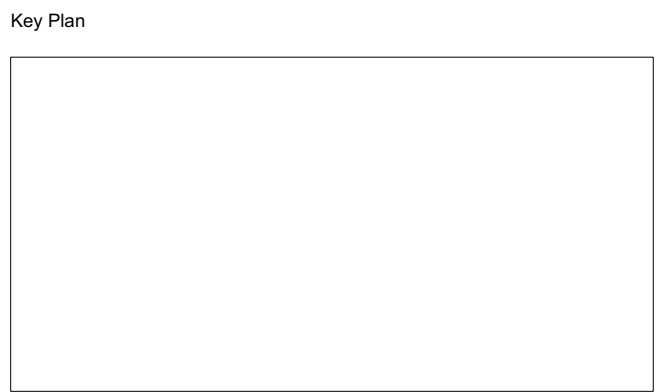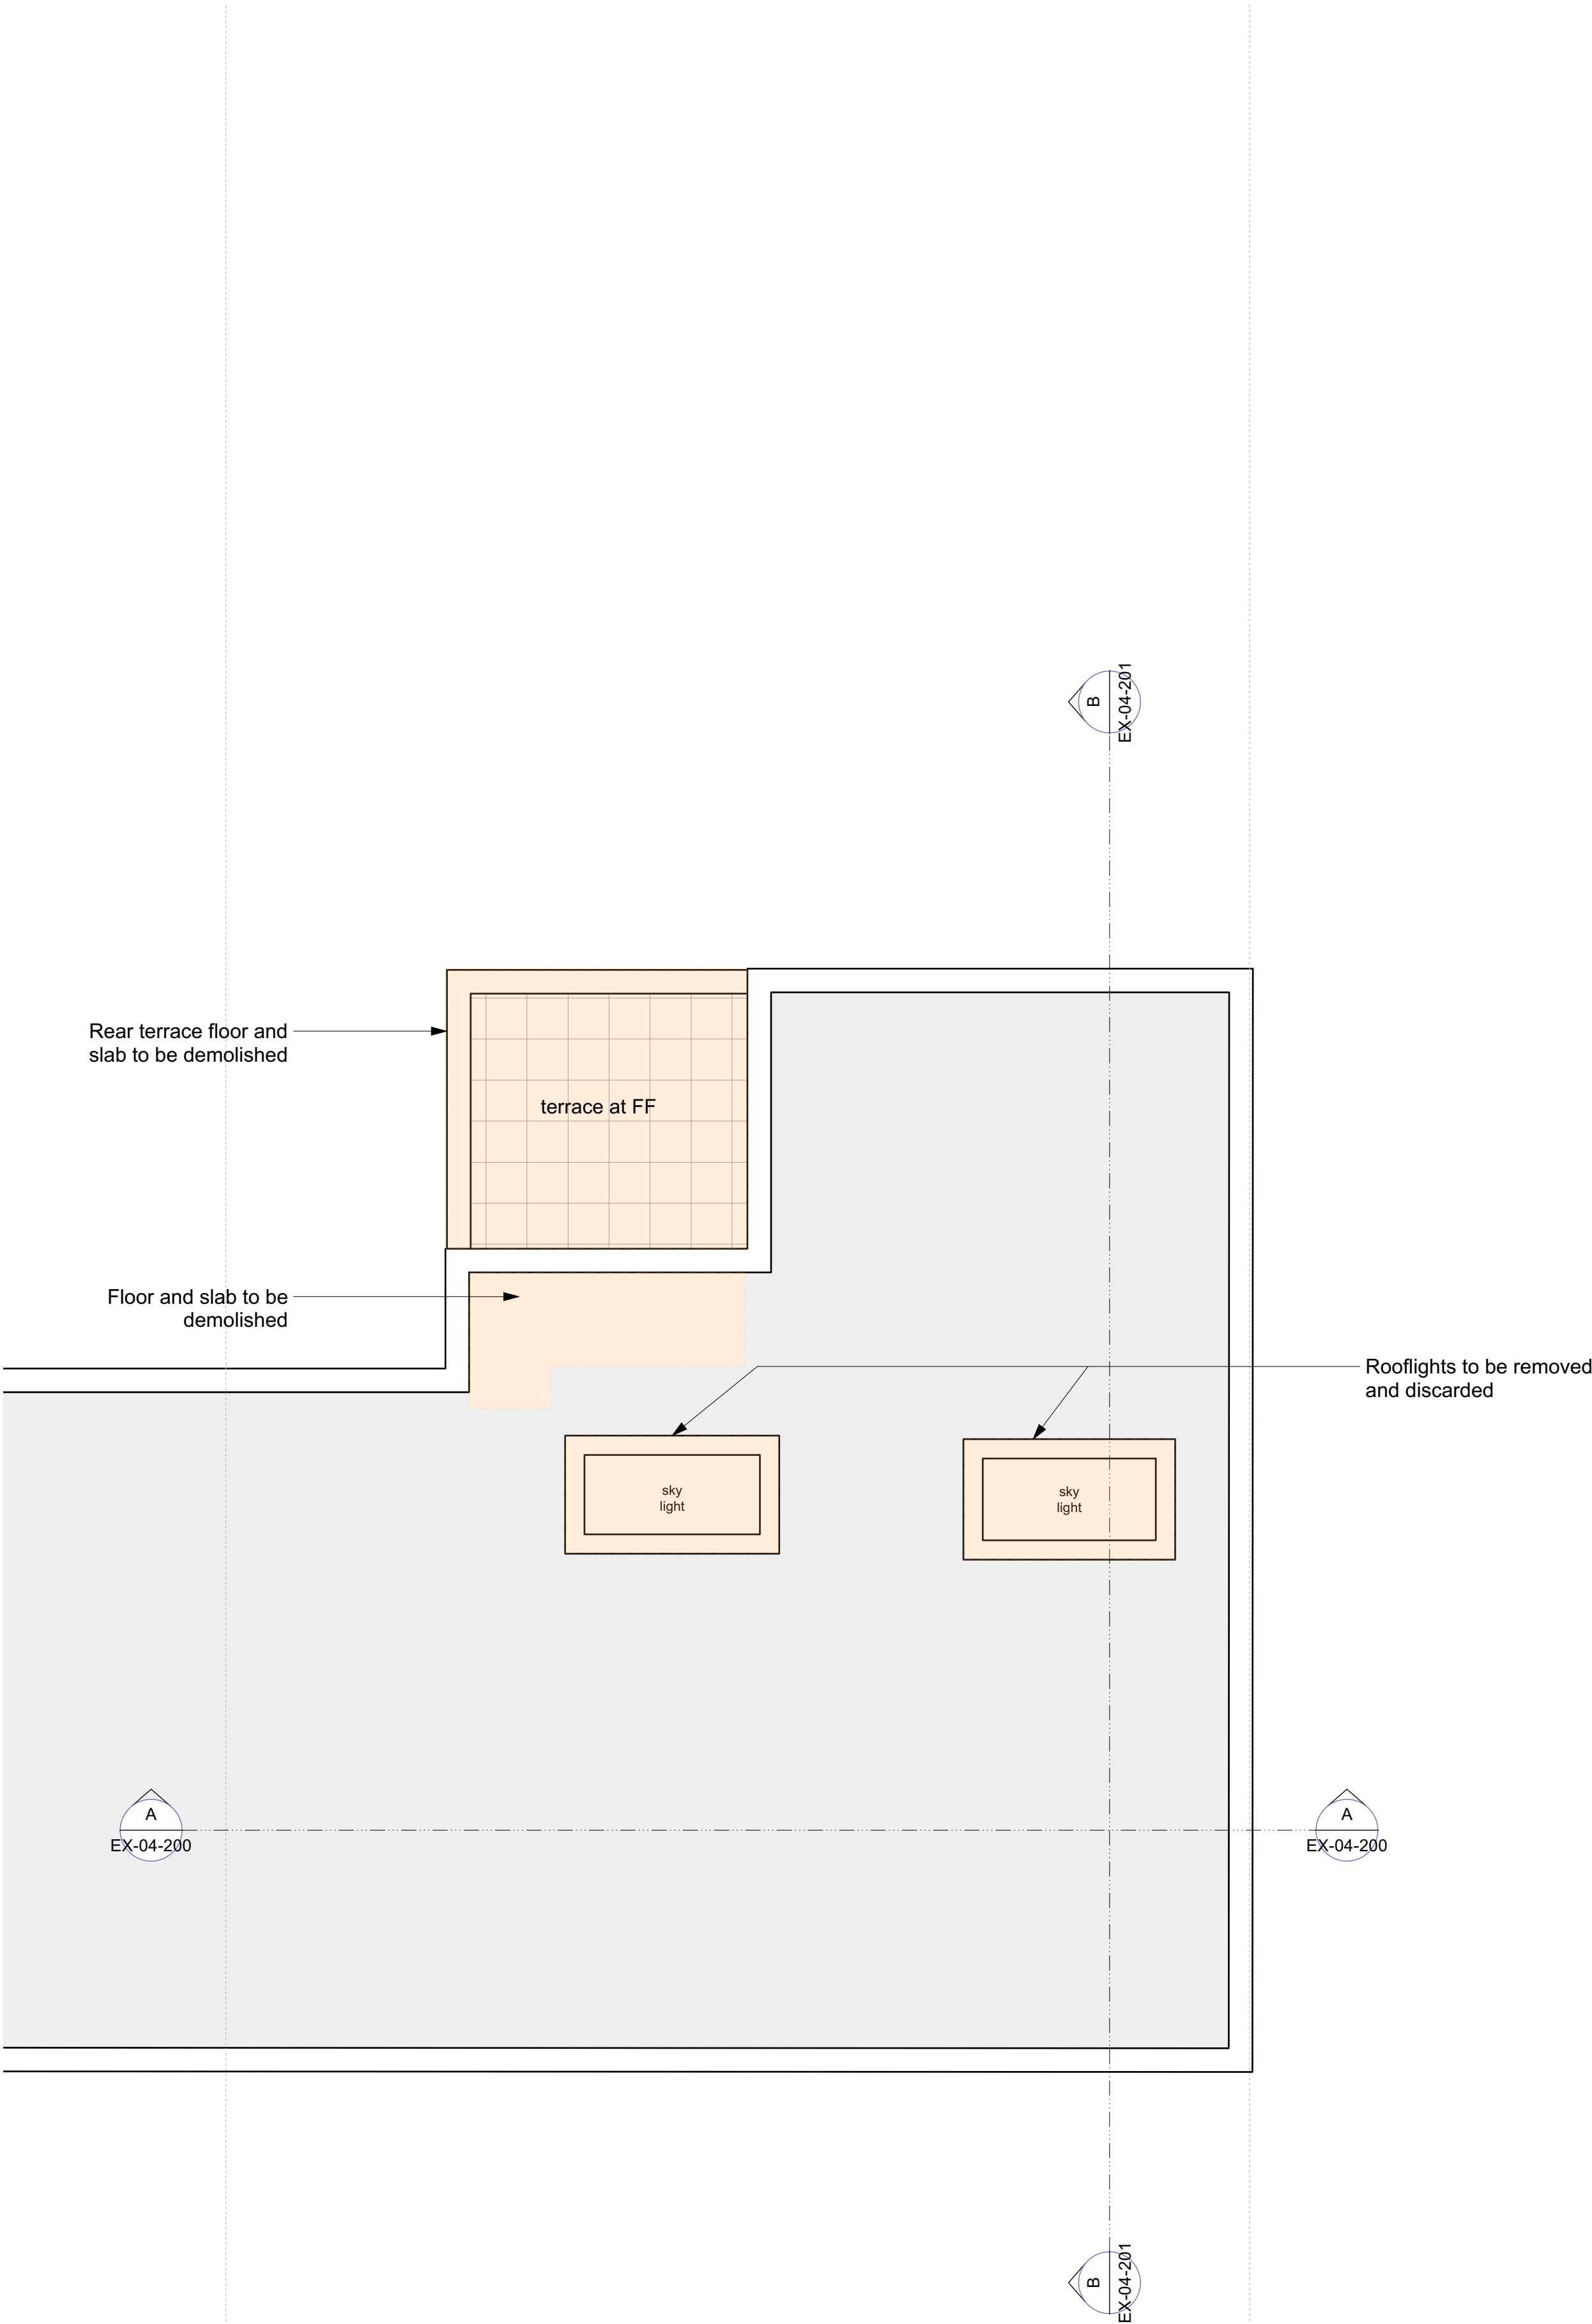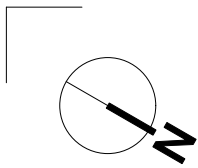

Do not scale from this drawing.  
Check drawing on receipt and immediately report any discrepancies to the Architect.  
Verify all dimensions and levels on site prior to construction.  
The contents of this drawing are Stiff + Trevillion Architects LLP copyright and shall not be re-used without their written permission.

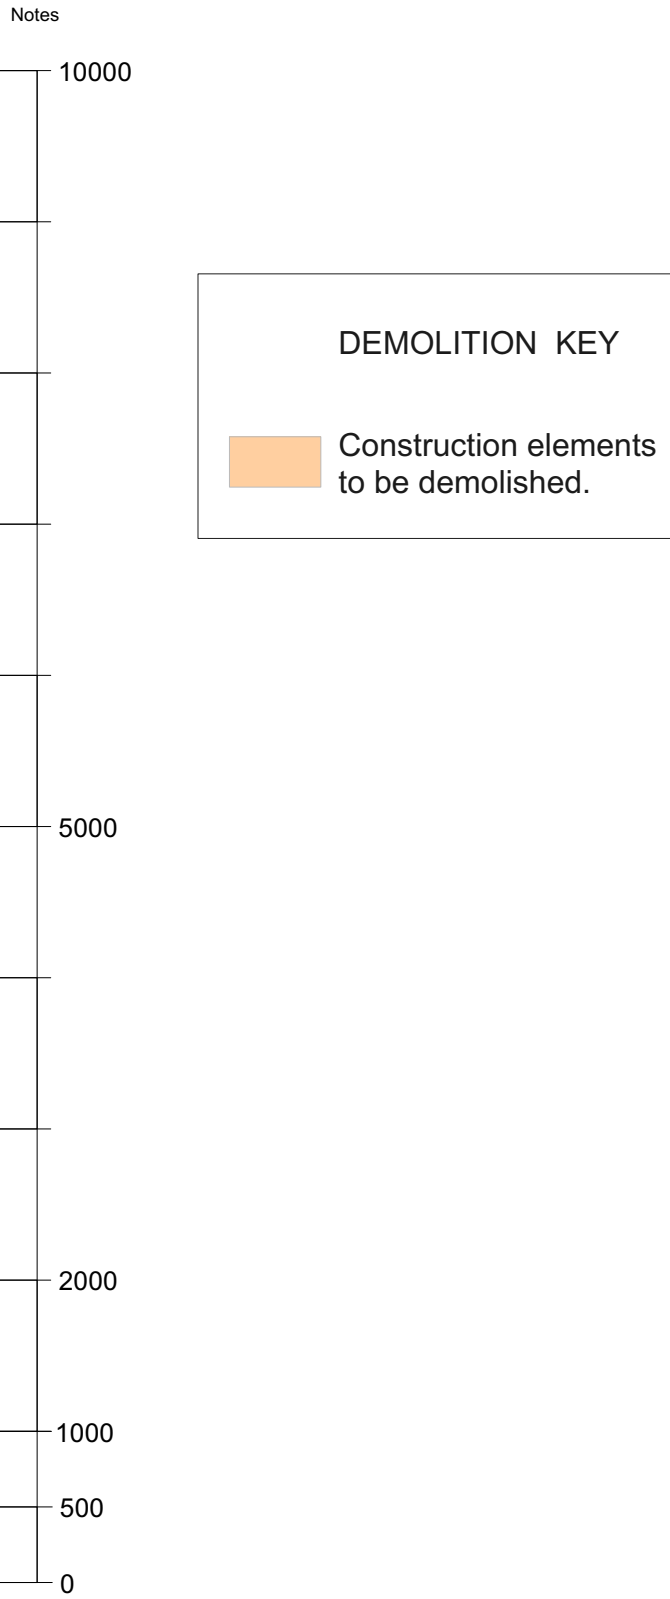

Scale bar in mm

Rev.	Date	Approved	Note
------	------	----------	------

**Stiff + Trevillion**  
Stiff + Trevillion Architects Ltd  
16 Woodfield Road  
London W9 2BE  
T +44(0)20 8960 5550  
mail@stiffandtrevillion.com  
www.stiffandtrevillion.com

Client  
**MARTIN MIGNOT**  
**THÉRÈSE M'BOUNGOUBAYA**

Project  
**4 KING'S MEWS**  
**LONDON WC1N 2HY**

Drawing Title  
**ROOF PLAN**  
**DEMOLITION**

Drawing Status	Drawn	Checked	Revision
PLANNING			
Project No.	Date	Scale @ A1	Scale @ A3
3947	MARCH 23	1:50	1:100
Drawing Number			
3947-ST-DM-02-202			