



Key Plan

 


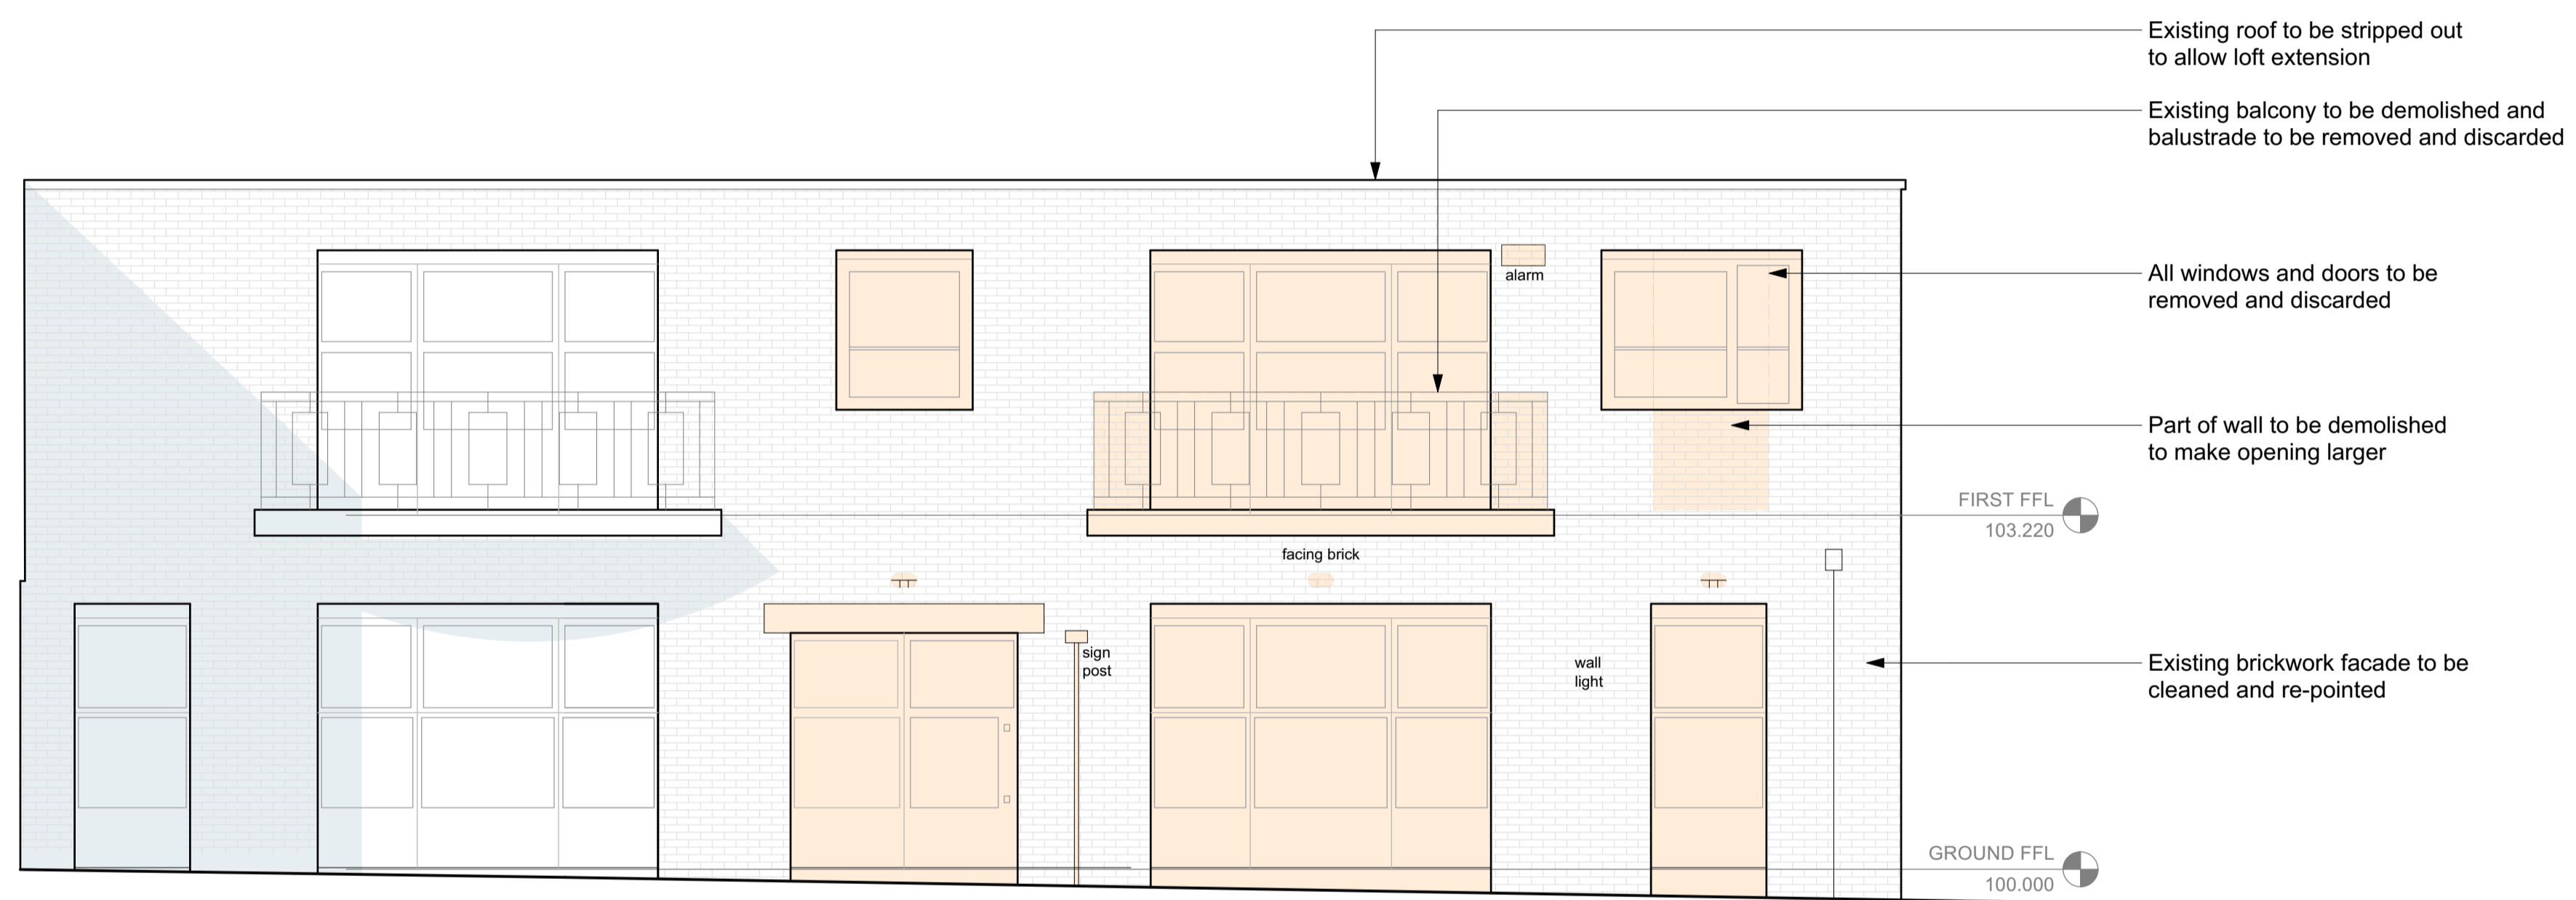
Do not scale from this drawing.  
Check drawing on receipt and immediately report any discrepancies to the Architect.  
Verify all dimensions and levels on site prior to construction.  
The contents of this drawing are Stiff + Trevillion Architects LLP copyright and shall not be re-used without their written permission.

Notes

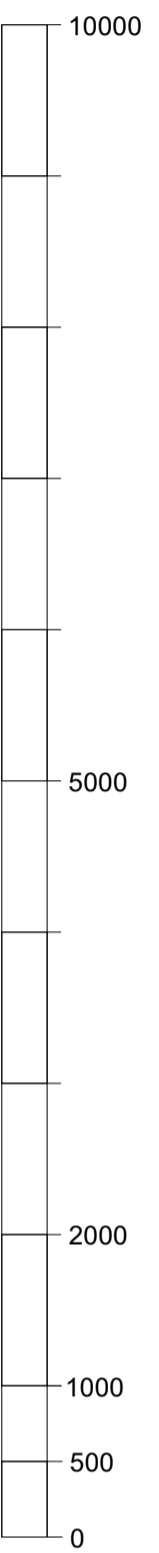

**DEMOLITION KEY**

 Construction elements to be demolished, or stripped out



Rev. Date Approved Note

# Stiff + Trevillion

Stiff + Trevillion Architects Ltd  
16 Woodfield Road  
London W9 2BE

T +44(0)20 8960 5550  
mail@stiffandtrevillion.com  
www.stiffandtrevillion.com

Client  
**MARTIN MIGNOT**  
**THERÈSE M'BOUNGOUBAYA**

Project  
**4 KING'S MEWS**  
**LONDON WC1N 2HY**


Drawing Title  
**EAST ELEVATION**  
**DEMOLITION**

Drawing Status Drawn Checked Revision


**PLANNING**

Project No. Date Scale @ A1 Scale @ A3  
**3947 MARCH 23 1:50 1:100**

Drawing Number  
**3947-ST-DM-03-200**

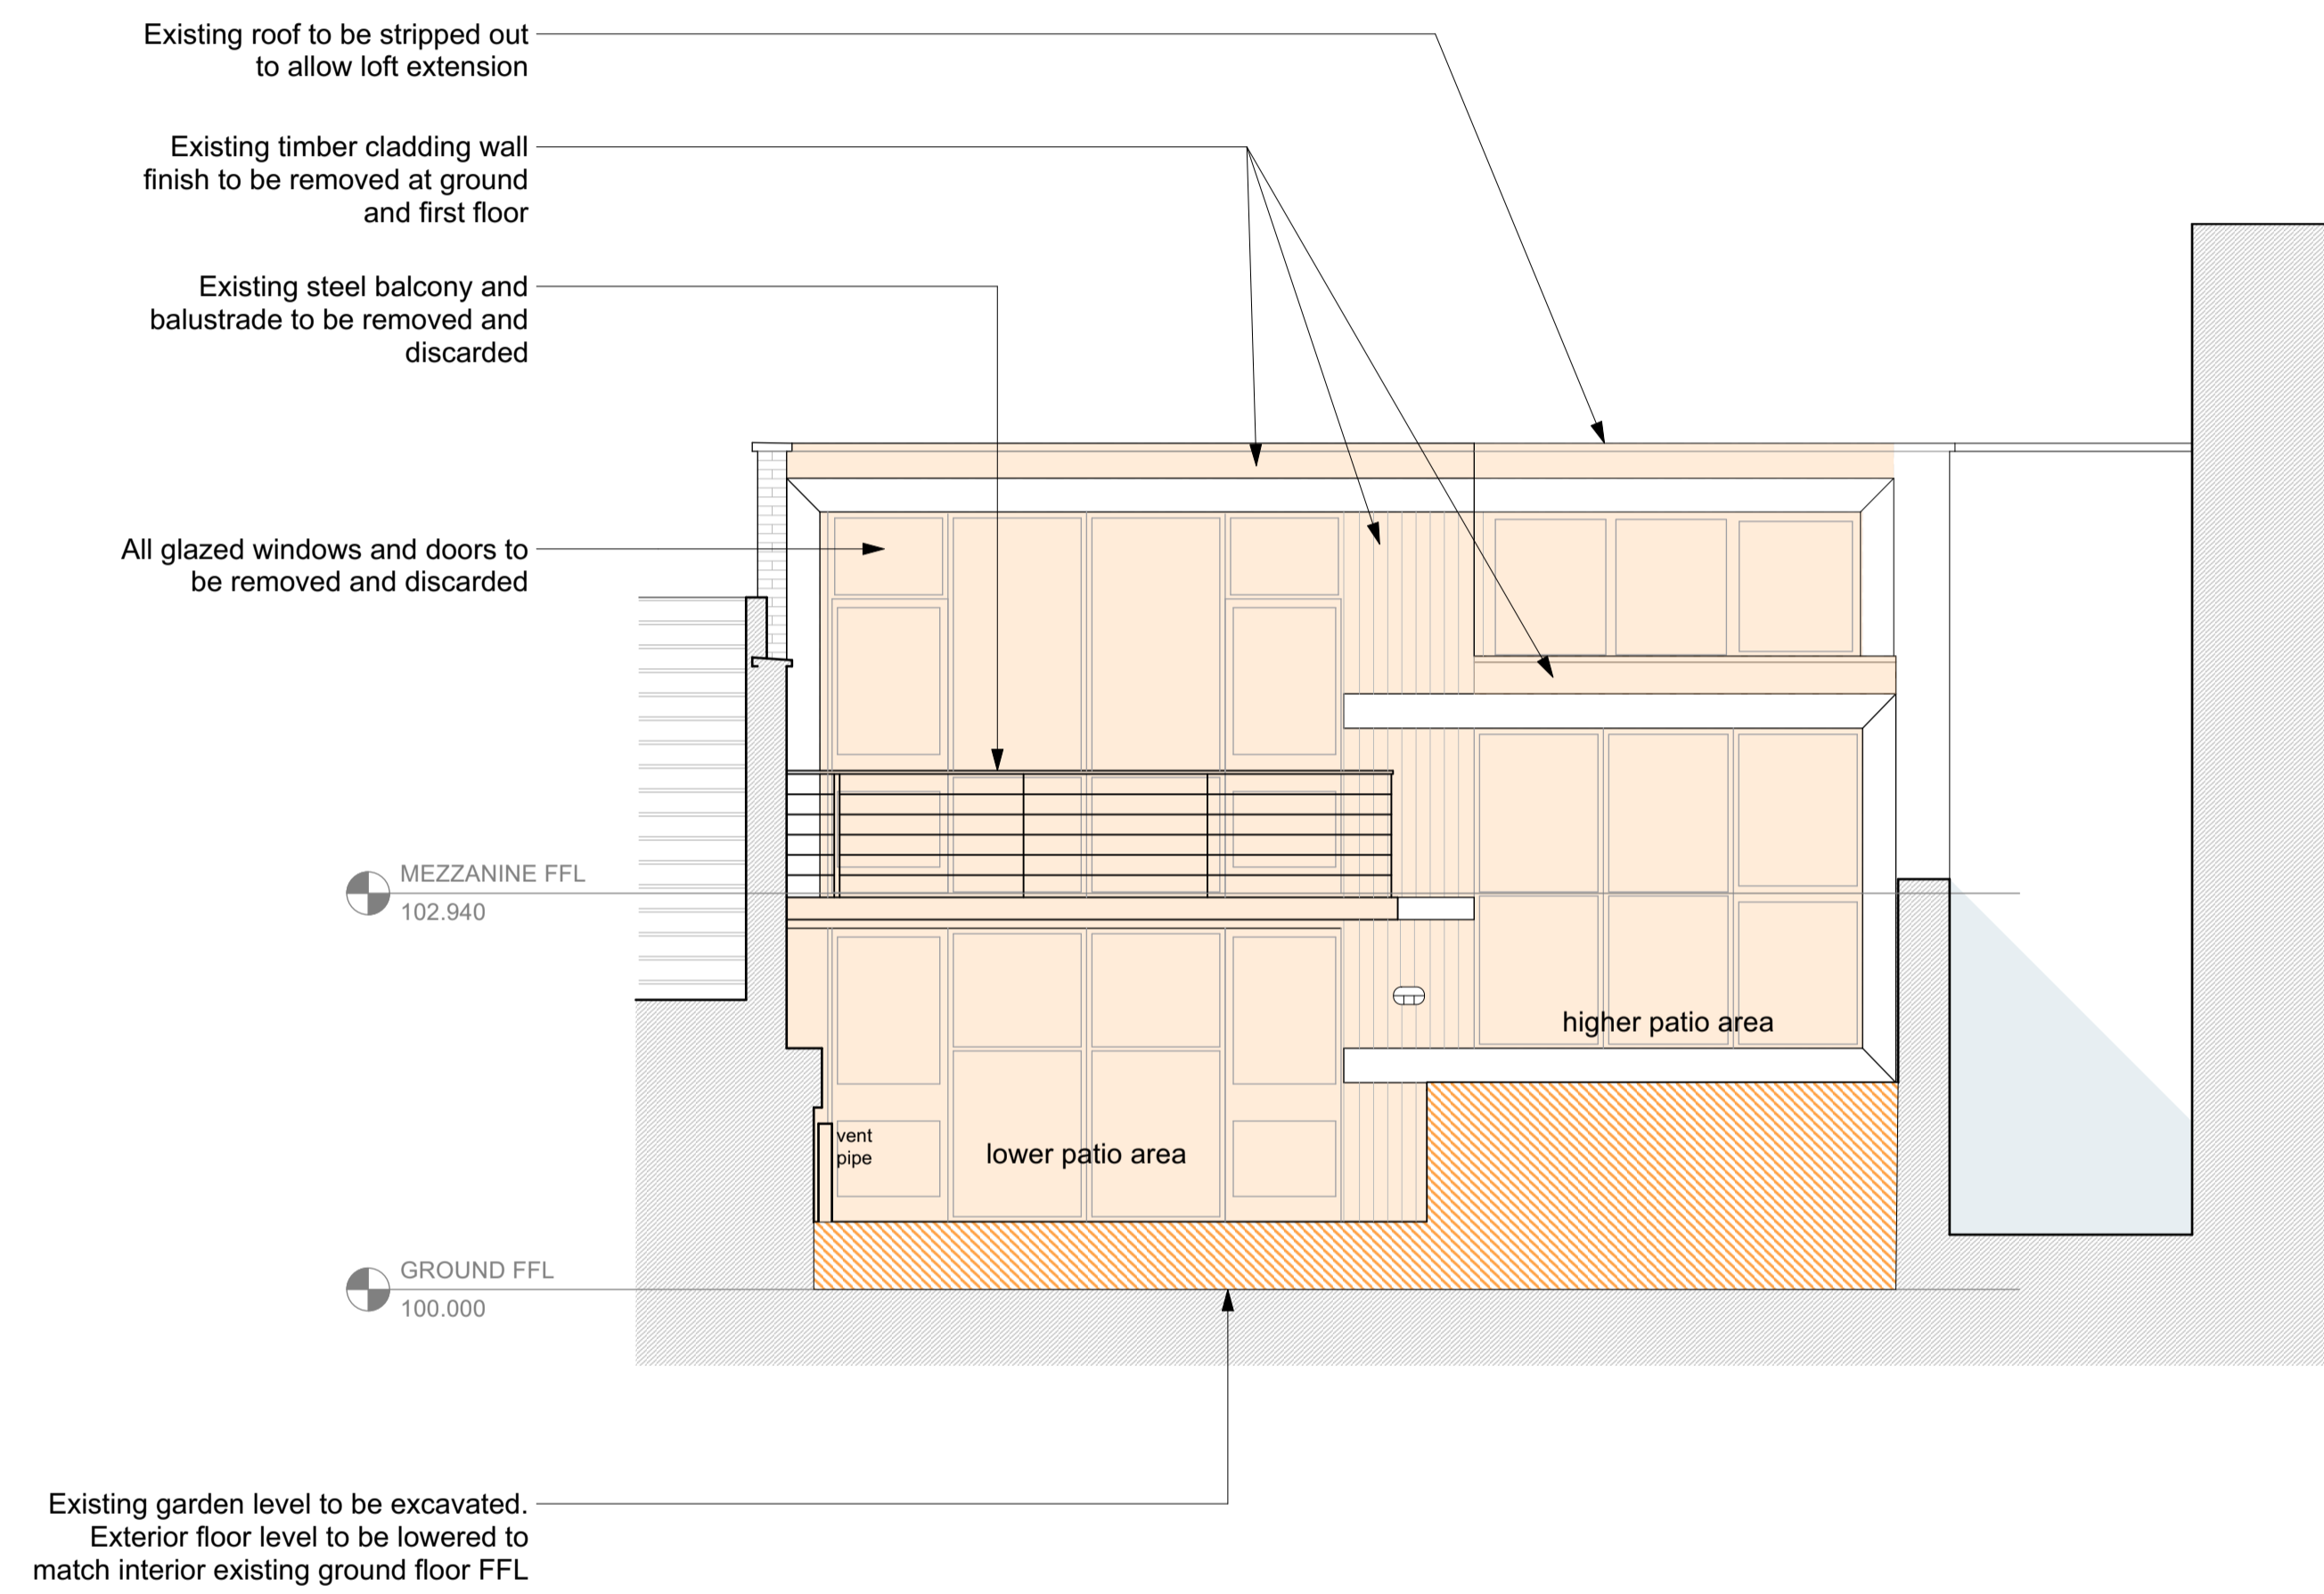

Do not scale from this drawing.  
Check drawing on receipt and immediately report any discrepancies to the Architect.  
Verify all dimensions and levels on site prior to construction.  
The contents of this drawing are Stiff + Trevillion Architects LLP copyright and shall not be re-used without their written permission.

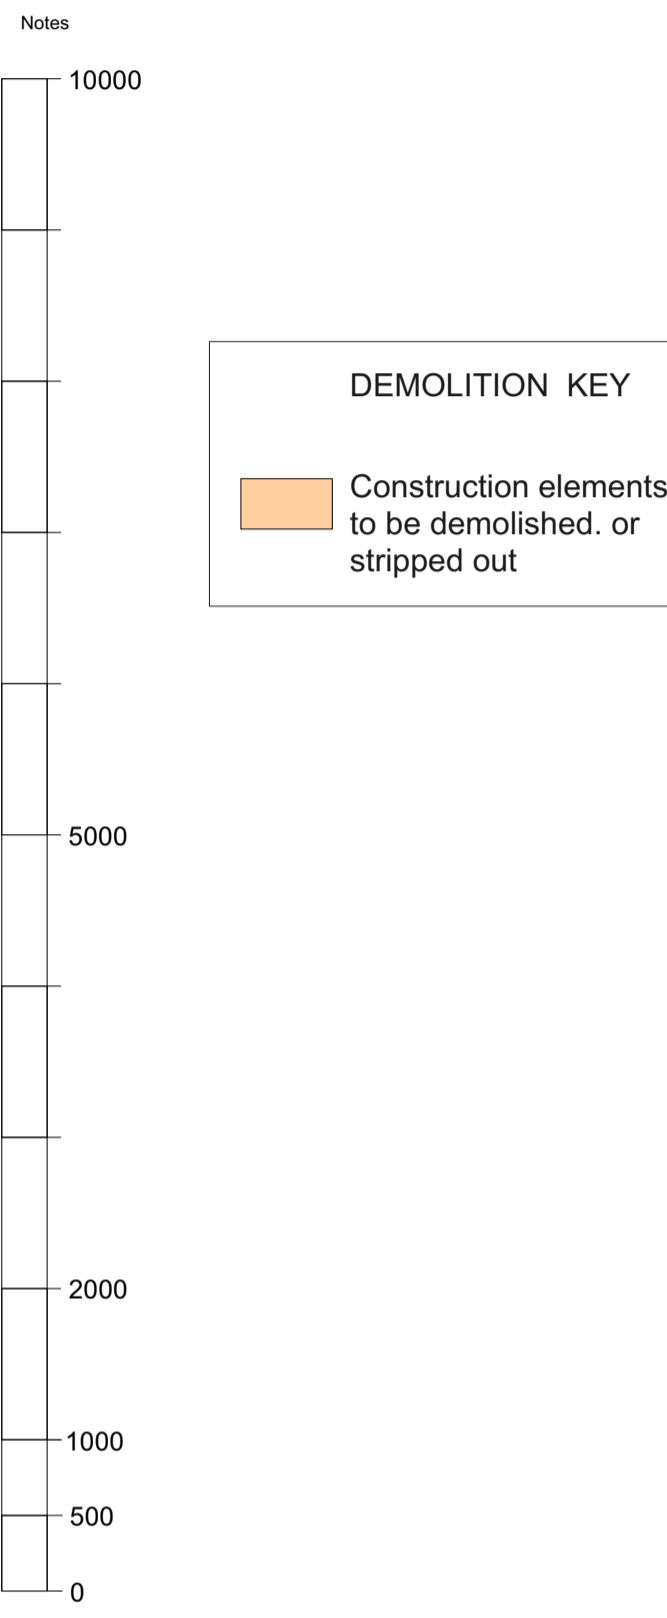

Rev.	Date	Approved	Note
------	------	----------	------


**Stiff + Trevillion**  
Stiff + Trevillion Architects Ltd  
16 Woodfield Road  
London W9 2BE  
T +44(0)20 8960 5550  
mail@stiffandtrevillion.com  
www.stiffandtrevillion.com

Client  
**MARTIN MIGNOT  
THÉRÈSE M'BOUNGOUBAYA**


Project  
**4 KING'S MEWS  
LONDON WC1N 2HY**

Drawing Title  
**WEST ELEVATION  
DEMOLITION**

Drawing Status	Drawn	Checked	Revision
<b>PLANNING</b>			
Project No.	Date	Scale @ A1	Scale @ A3
3947	MARCH 23	1:50	1:100
Drawing Number			
3947-ST-DM-03-201			

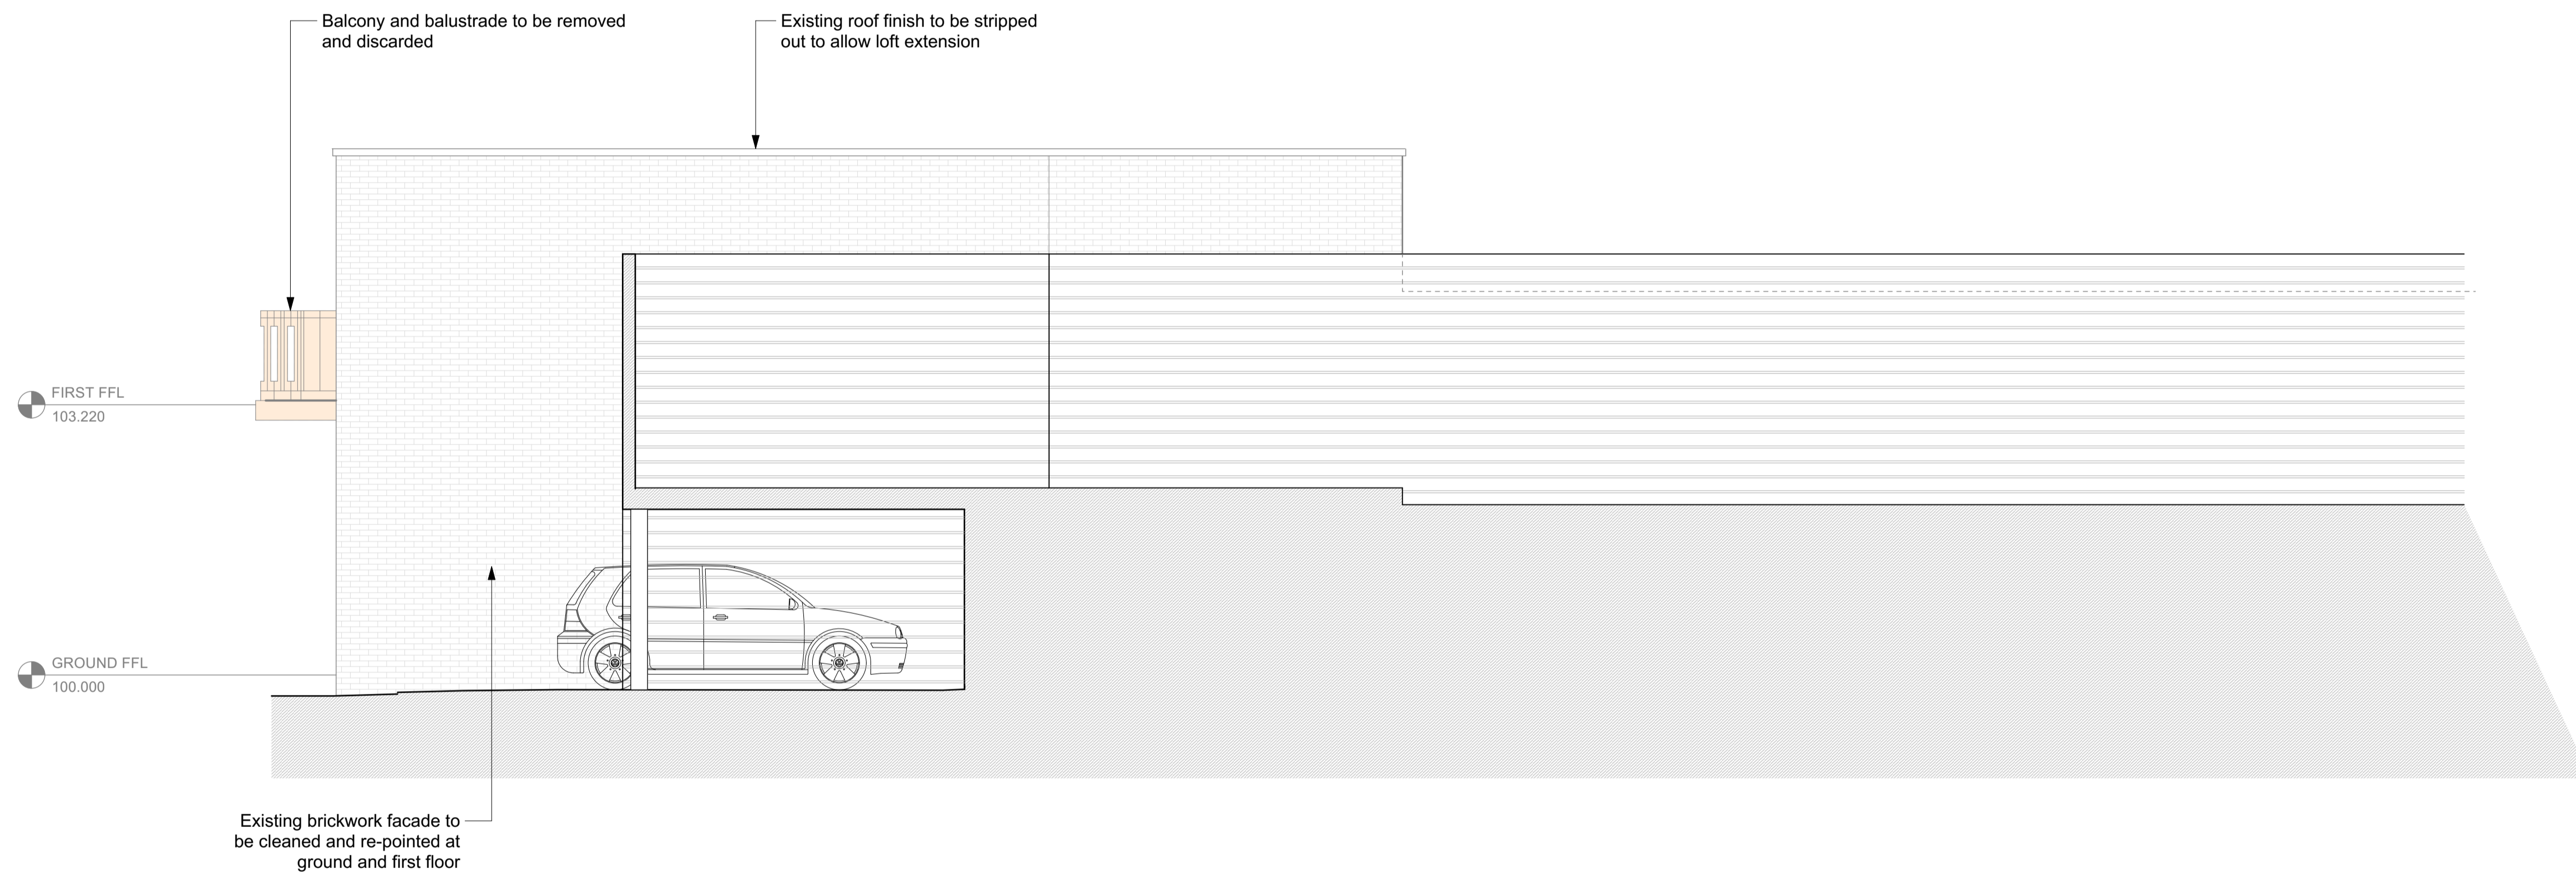


Key Plan

 

Do not scale from this drawing.  
 Check drawing on receipt and immediately report any discrepancies to the Architect.  
 Verify all dimensions and levels on site prior to construction.  
 The contents of this drawing are Stiff + Trevillion Architects LLP copyright and shall not be re-used without their written permission.

Notes

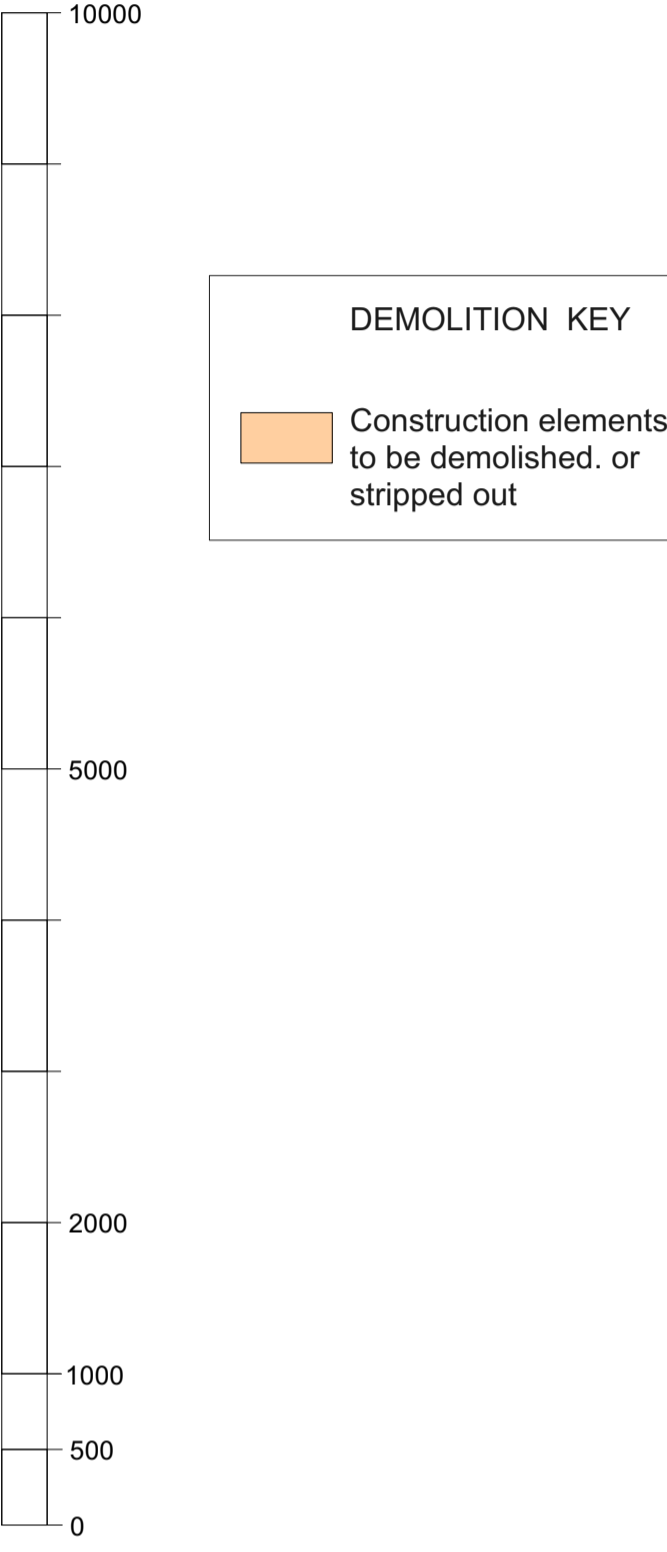

Scale bar in mm

Rev.	Date	Approved	Note

**Stiff + Trevillion**  
 Stiff + Trevillion Architects Ltd  
 16 Woodfield Road  
 London W9 2BE  
 T +44(0)20 8960 5550  
 mail@stiffandtrevillion.com  
 www.stiffandtrevillion.com

Client  
**MARTIN MIGNOT**  
**THERÈSE M'BOUNGOUBAYA**

Project  
**4 KING'S MEWS**  
**LONDON WC1N 2HY**

Drawing Title  
**NORTH ELEVATION**  
**DEMOLITION**

Drawing Status Drawn Checked Revision  
**PLANNING**

Project No.	Date	Scale @ A1	Scale @ A3
3947	MARCH 23	1:50	1:100

Drawing Number  
**3947-ST-DM-03-202**