

Rev.	Date	Approved	Note
------	------	----------	------


Client

MARTIN MIGNOT  
THÉRÈSE M'BOUNGOUBAYA

Drawing Title

GROUND FLOOR PLAN  
PROPOSED

Drawing Status	Drawn	Checked	Revision
<b>PLANNING</b>			
Project No.	Date	Scale @ A1	Scale @ A3
<b>3947</b>	<b>NOV 2022</b>	<b>1:50</b>	<b>1:100</b>
<b>Drawing Number</b>			
<b>3947-ST-02-200</b>			

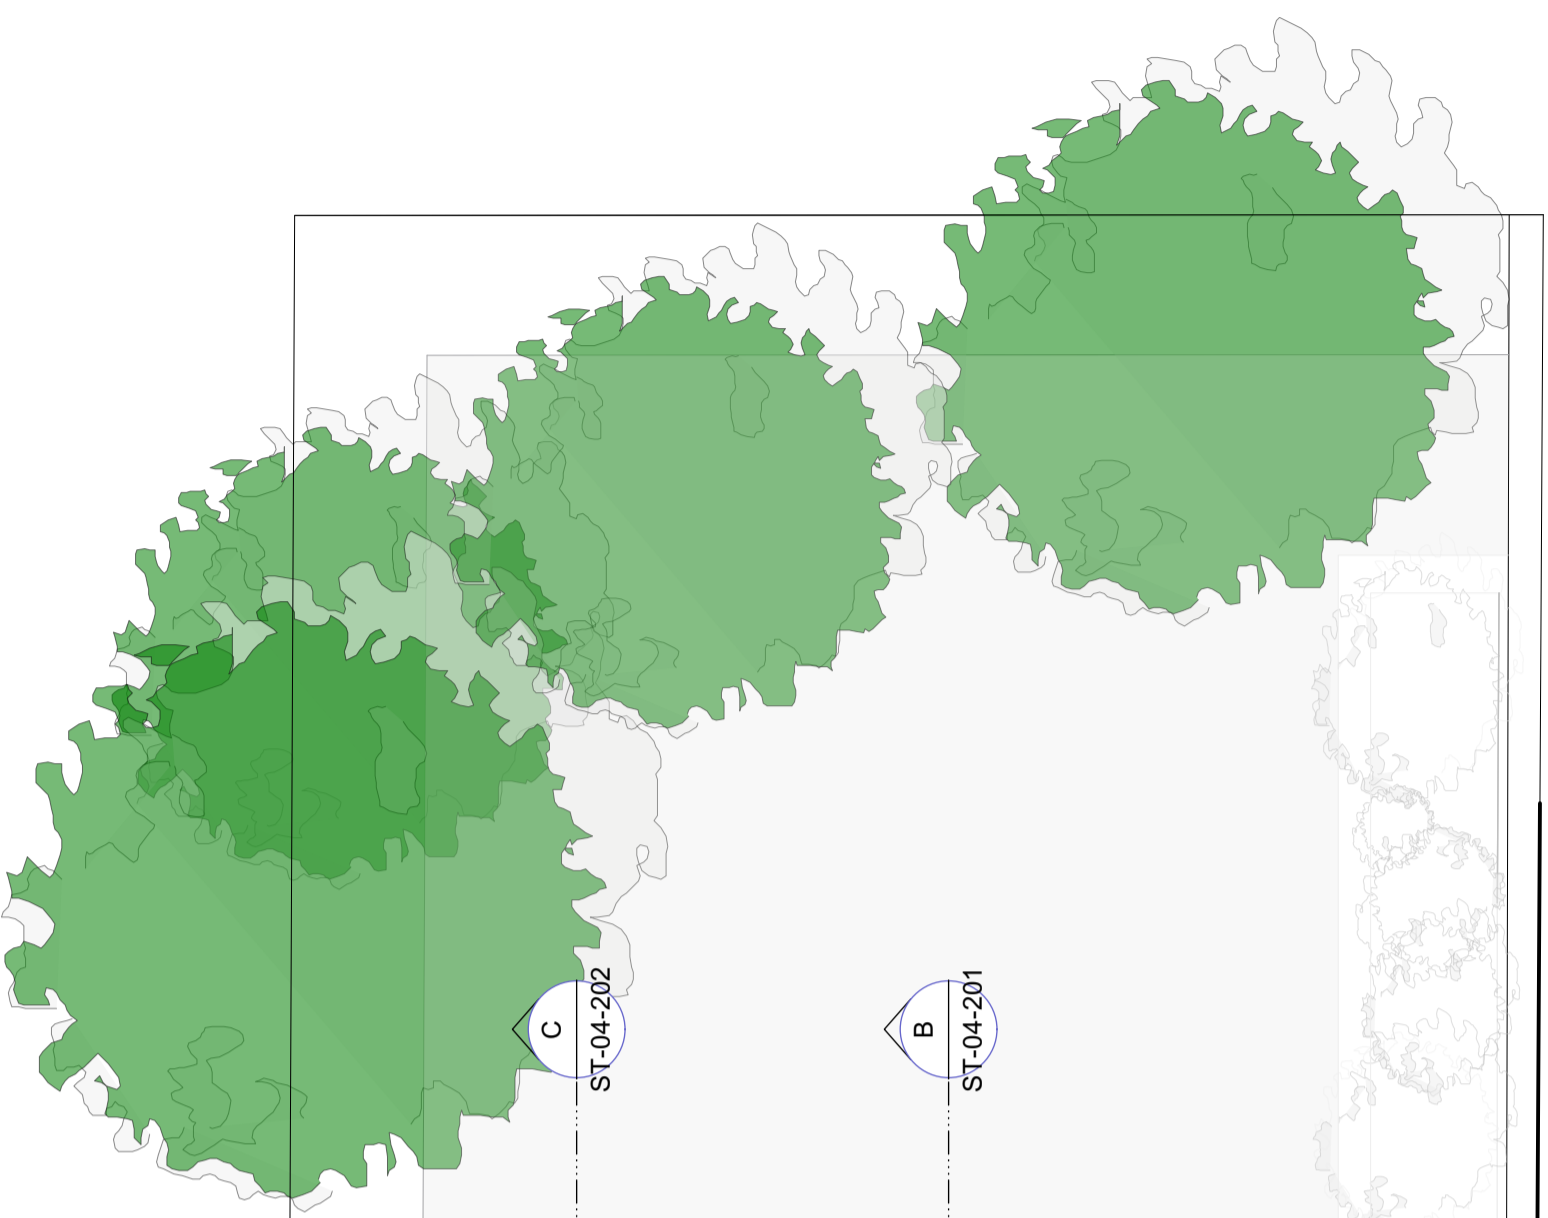

Do not scale from this drawing.

Check drawing on receipt and immediately report any discrepancies to the Architect.

Verify all dimensions and levels on site prior to construction.

The contents of this drawing are Stiff + Trevillion Architects LLP copyright and shall not be re-used without their written permission.

A vertical axis with tick marks and labels at 0, 500, 1000, 2000, 5000, and 10000.

Rev.	Date	Approved	Note
------	------	----------	------

+44(0)20 8960 5550  
mail@stiffandtrevillion.com  
www.stiffandtrevillion.com



MARTIN MIGNOT  
THÉRÈSE M'BOUNGOUBAYA

4 KING'S MEWS  
LONDON WC1N 2HY


FIRST FLOOR PLAN  
PROPOSED

3947	NOV 2022	1:50	1:100
------	----------	------	-------

Drawing Number  
3947-ST-02-201

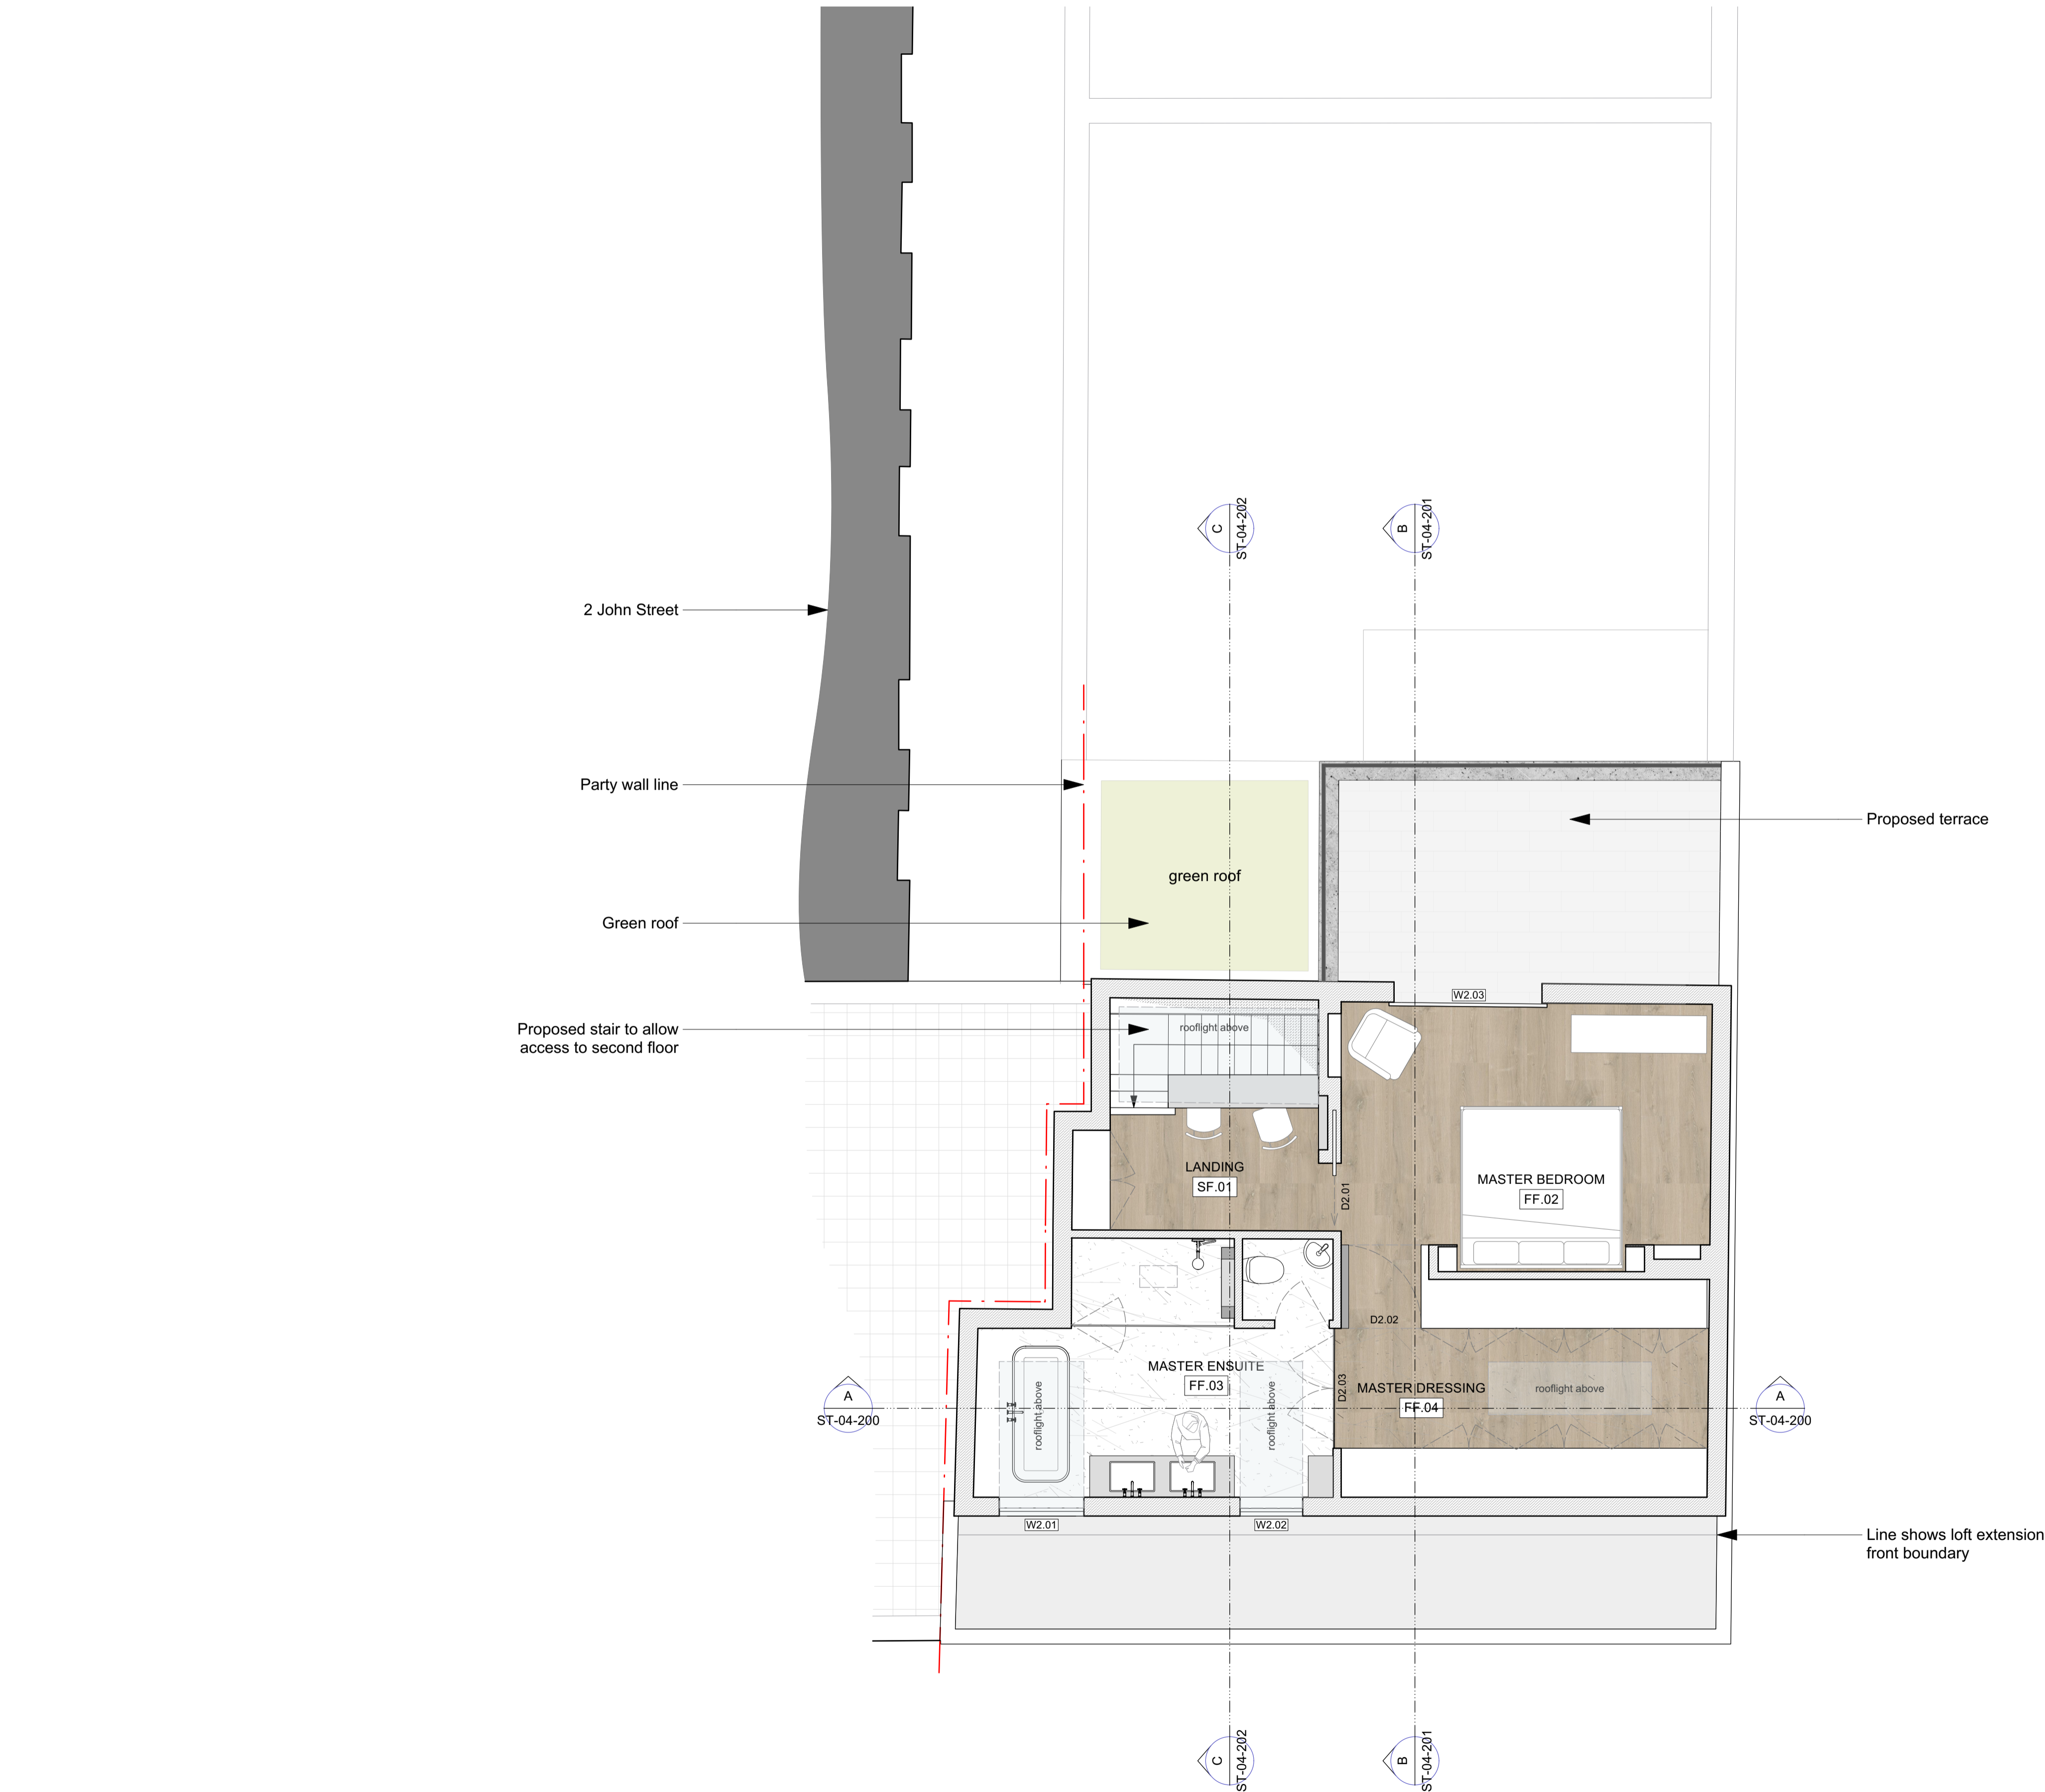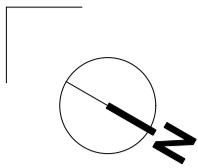

Do not scale from this drawing.  
Check drawing on receipt and immediately report any discrepancies to the Architect.  
Verify all dimensions and levels on site prior to construction.  
The contents of this drawing are Stiff + Trevillion Architects LLP copyright and shall not be re-used without their written permission.

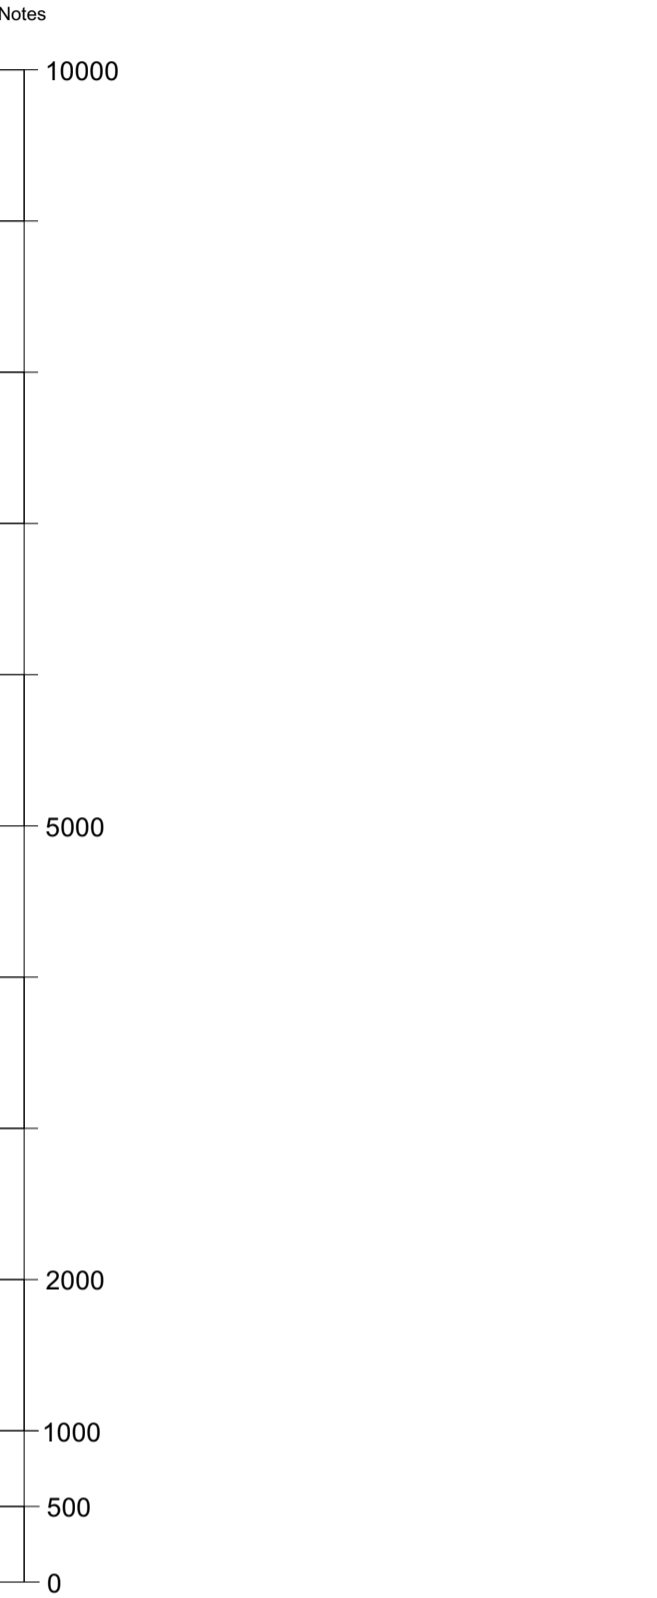

Scale bar in mm




Rev.	Date	Approved	Note
Stiff + Trevillion			
Stiff + Trevillion Architects Ltd 16 Woodfield Road London W9 2BE			
T +44(0)20 8960 5550 mail@stiffandtrevillion.com www.stiffandtrevillion.com			

Client  
MARTIN MIGNOT  
THÉRÈSE M'BOUNGOUBAYA


Project  
4 KING'S MEWS  
LONDON WC1N 2HY

Drawing Title  
SECOND FLOOR PLAN  
PROPOSED

Drawing Status	Drawn	Checked	Revision
PLANNING			
Project No.	Date	Scale @ A1	Scale @ A3
3947	NOV 2022	1:50	1:100
Drawing Number 3947-ST-02-202			

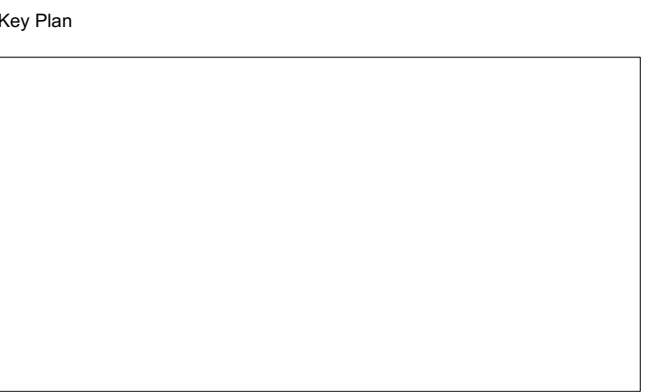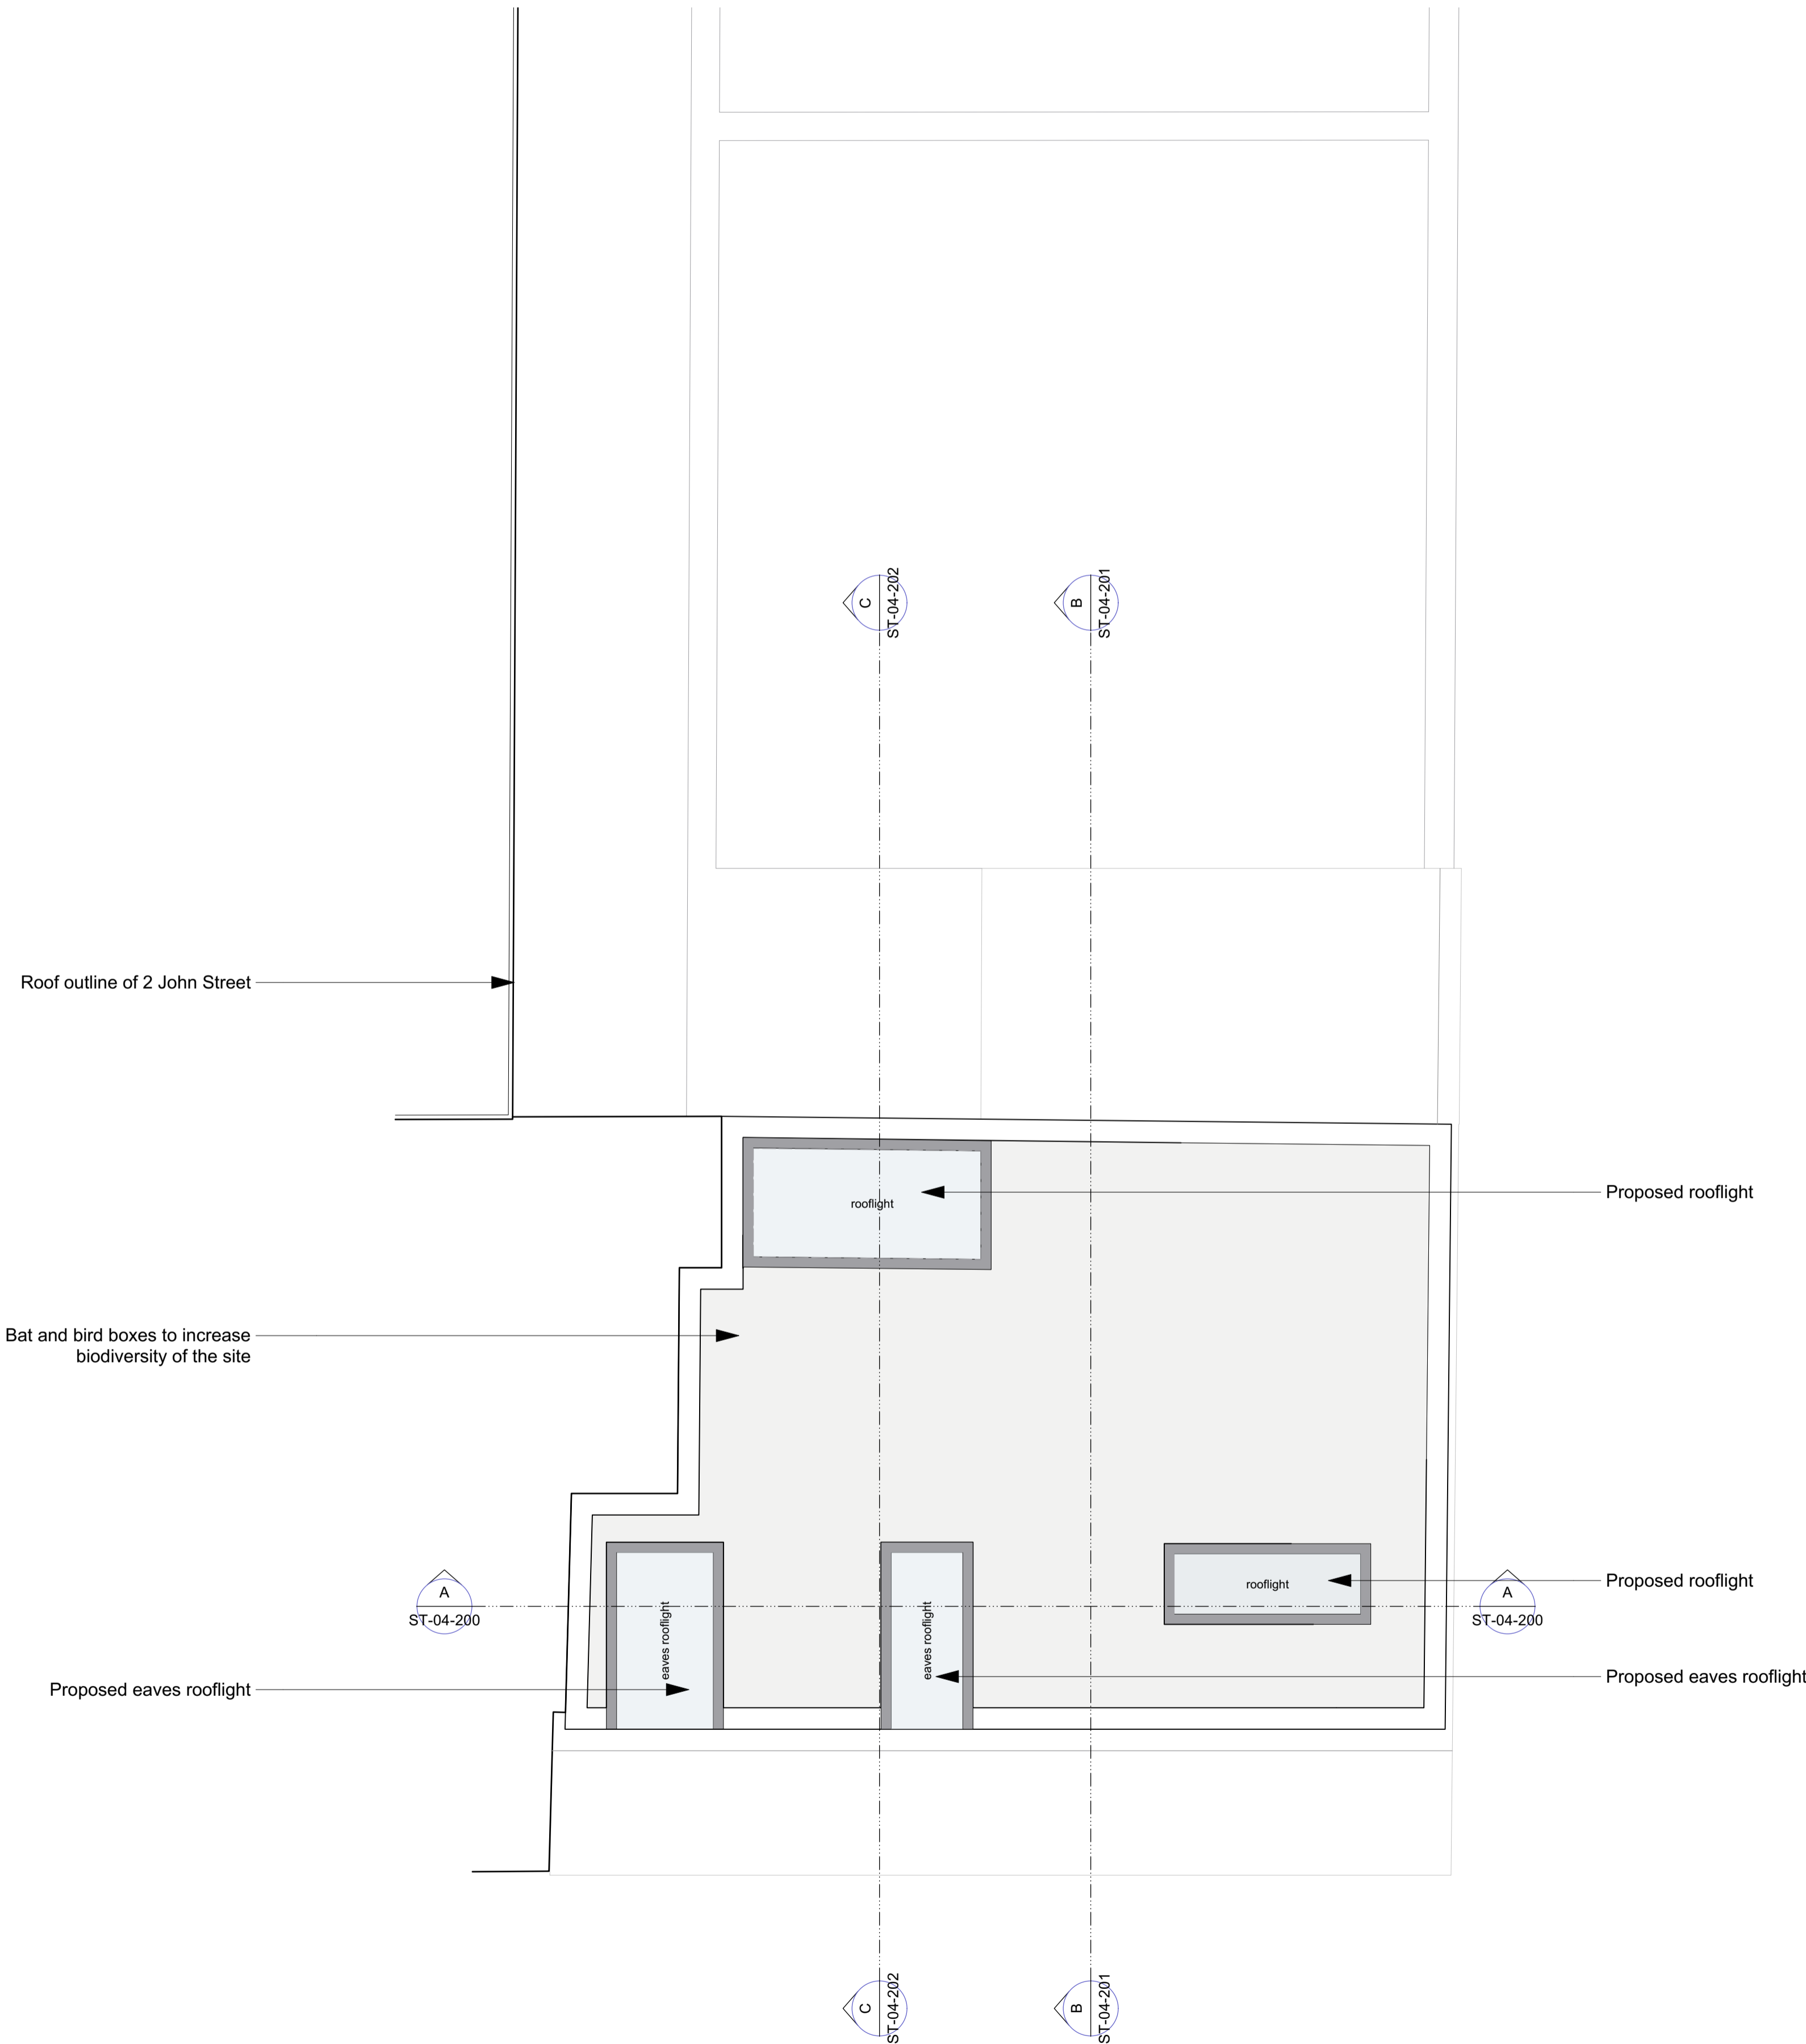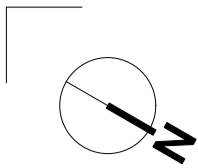

Do not scale from this drawing.  
Check drawing on receipt and immediately report any discrepancies to the Architect.  
Verify all dimensions and levels on site prior to construction.  
The contents of this drawing are Stiff + Trevillion Architects LLP copyright and shall not be re-used without their written permission.

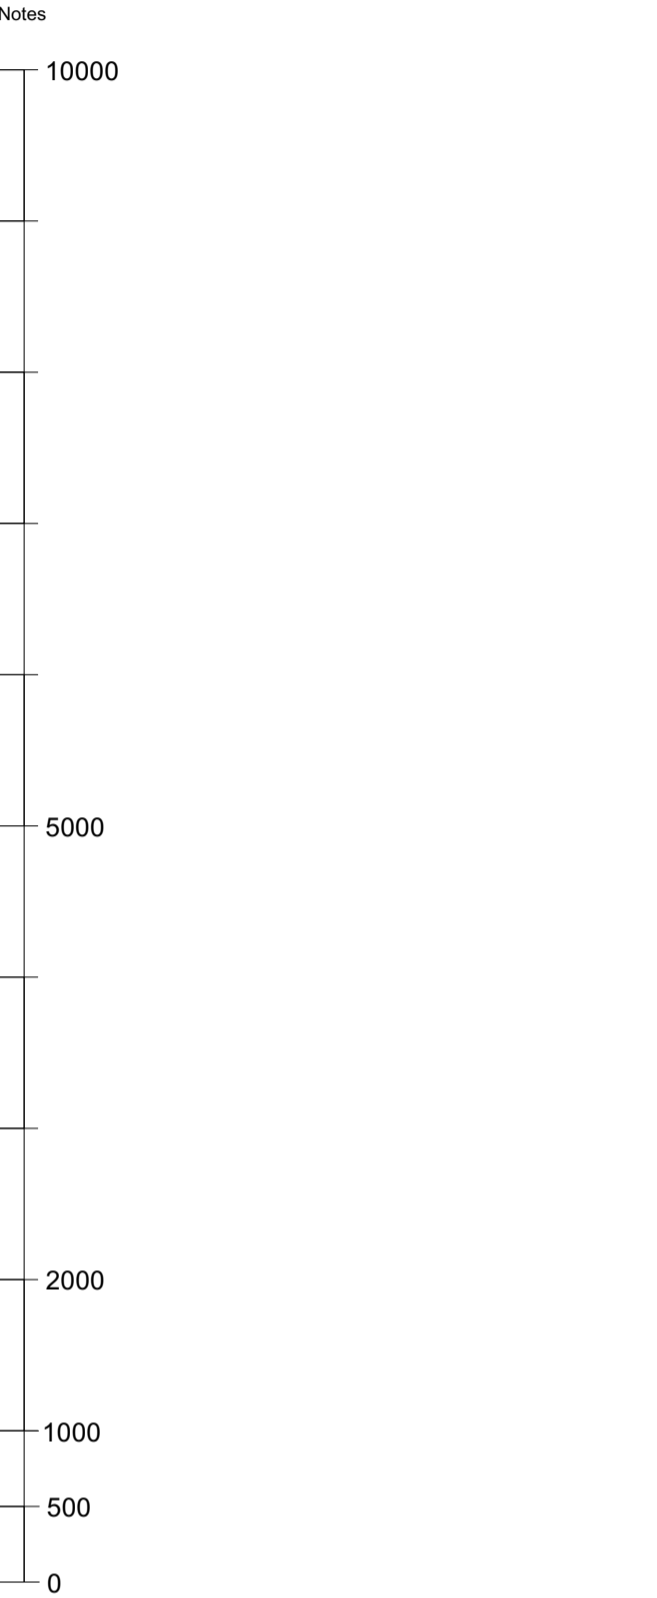

Scale bar in mm

Rev.	Date	Approved	Note
------	------	----------	------

# Stiff + Trevillion

Stiff + Trevillion Architects Ltd  
16 Woodfield Road  
London W9 2BE

T +44(0)20 8960 5550  
mail@stiffandtrevillion.com  
www.stiffandtrevillion.com

Client

MARTIN MIGNOT  
THÉRÈSE M'BOUNGOUBAYA

Project

4 KING'S MEWS  
LONDON WC1N 2HY

Drawing Title

ROOF PLAN  
PROPOSED

Drawing Status	Drawn	Checked	Revision
----------------	-------	---------	----------

PLANNING

Project No.	Date	Scale @ A1	Scale @ A3
3947	NOV 2022	1:50	1:100

Drawing Number

3947-ST-02-203