



Key Plan


Do not scale from this drawing.

Check drawing on receipt and immediately report any discrepancies to the Architect.

Verify all dimensions and levels on site prior to construction.

The contents of this drawing are Stiff + Trevillion Architects LLP copyright and shall not be re-used without their written permission.

Notes

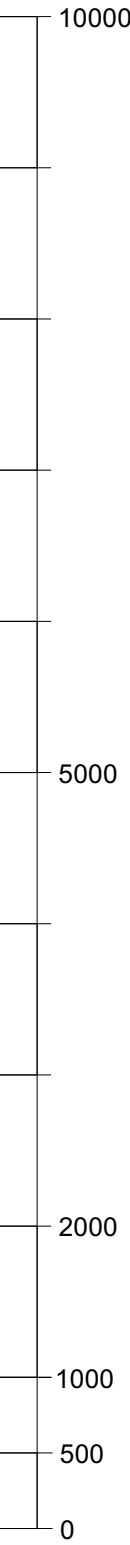

Scale bar in mm

Rev. Date Approved Note

**Stiff + Trevillion**

Stiff + Trevillion Architects Ltd  
16 Woodfield Road  
London W9 2BE

T +44(0)20 8960 5550  
mail@stiffandtrevillion.com  
www.stiffandtrevillion.com

Client

**MARTIN MIGNOT**  
**THÉRÈSE M'BOUNGOUBAYA**

Project

**4 KING'S MEWS**  
**LONDON WC1N 2HY**

Drawing Title

**EAST STREET ELEVATION**  
**PROPOSED**

Drawing Status Drawn Checked Revision


**PLANNING**

Project No. Date Scale @ A1 Scale @ A3

**3947 NOV 2022 1:100 1:200**

Drawing Number

**3947-ST-03-200**

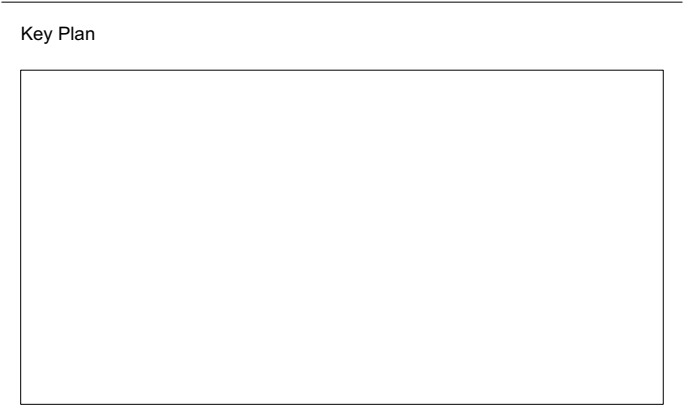


Do not scale from this drawing.

Check drawing on receipt and immediately report any discrepancies to the Architect.

Verify all dimensions and levels on site prior to construction.

The contents of this drawing are Stiff + Trevillion Architects LLP copyright and shall not be re-used without their written permission.

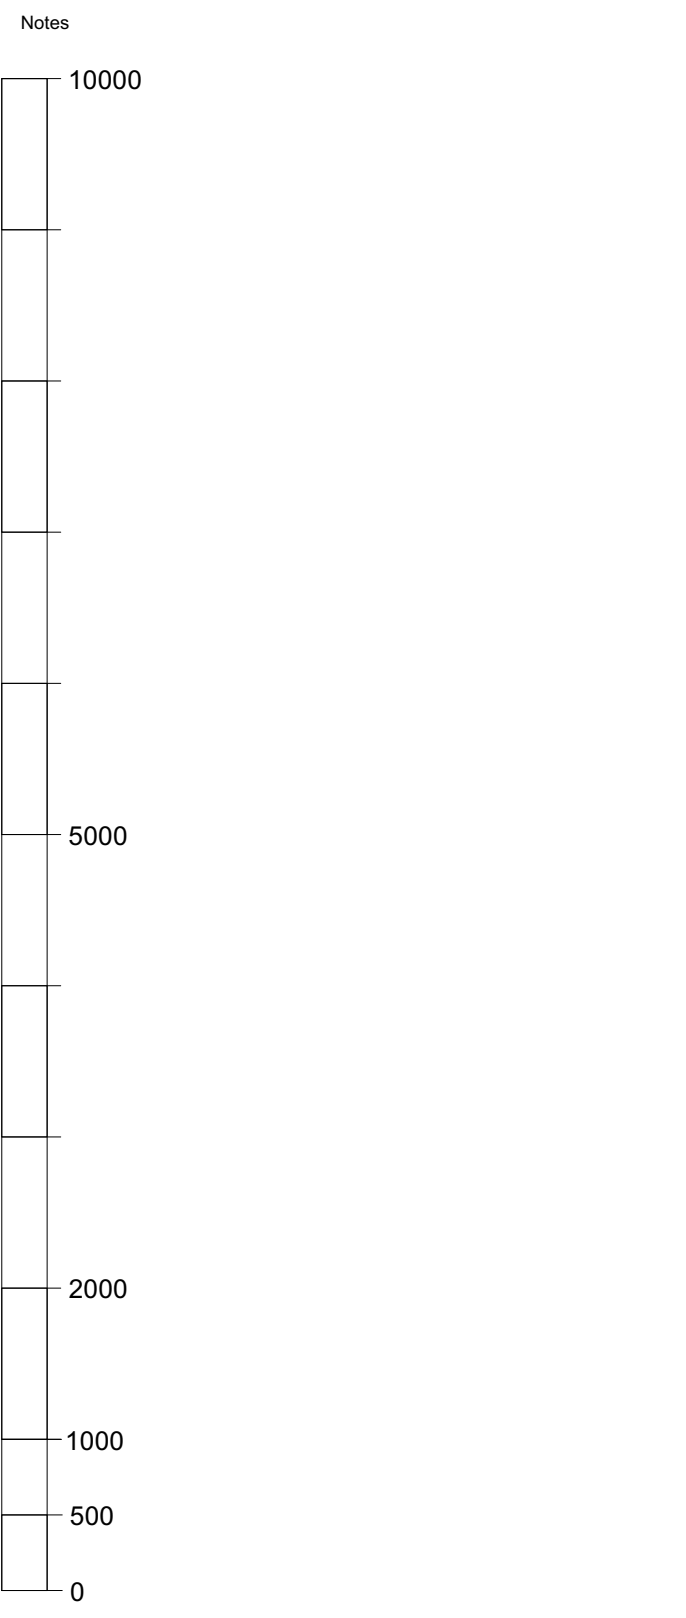

Scale bar in mm

Rev.	Date	Approved	Note
------	------	----------	------

**Stiff + Trevillion**

Stiff + Trevillion Architects Ltd  
16 Woodfield Road  
London W9 2BE

T +44(0)20 8960 5550  
mail@stiffandtrevillion.com  
www.stiffandtrevillion.com

Client

**MARTIN MIGNOT**  
**THÉRÈSE M'BOUNGOUBAYA**


Project

**4 KING'S MEWS**  
**LONDON WC1N 2HY**

Drawing Title

**EAST STREET ELEVATION**  
**PROPOSED**

Drawing Status	Drawn	Checked	Revision
PLANNING			
Project No.	Date	Scale @ A1	Scale @ A3
3947	NOV 2022	1:100	1:200
Drawing Number			
3947-ST-03-201			

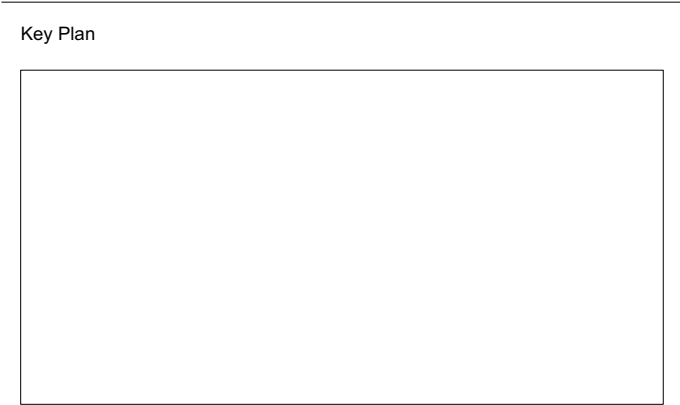


Do not scale from this drawing.

Check drawing on receipt and immediately report any discrepancies to the Architect.

Verify all dimensions and levels on site prior to construction.

The contents of this drawing are Stiff + Trevillion Architects LLP copyright and shall not be re-used without their written permission.

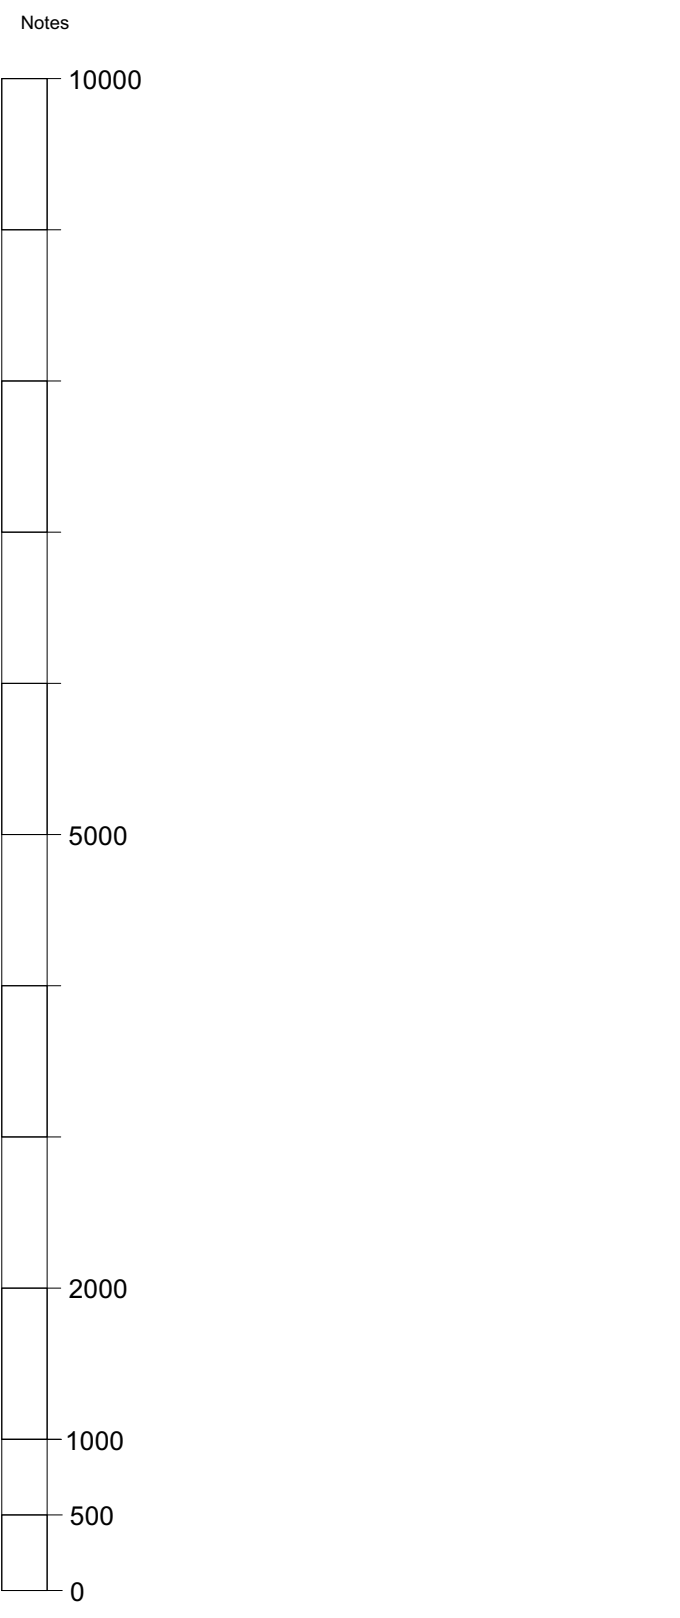

Scale bar in mm

Rev.	Date	Approved	Note
------	------	----------	------

# Stiff + Trevillion

Stiff + Trevillion Architects Ltd  
16 Woodfield Road  
London W9 2BE

T +44(0)20 8960 5550  
mail@stiffandtrevillion.com  
www.stiffandtrevillion.com

Client

MARTIN MIGNOT  
THÉRÈSE M'BOUNGOUBAYA

Project


4 KING'S MEWS  
LONDON WC1N 2HY

Drawing Title


EAST ELEVATION  
PROPOSED

Drawing Status	Drawn	Checked	Revision
PLANNING			
Project No.	Date	Scale @ A1	Scale @ A3
3947	NOV 2022	1:50	1:100
Drawing Number			
3947-ST-03-202			



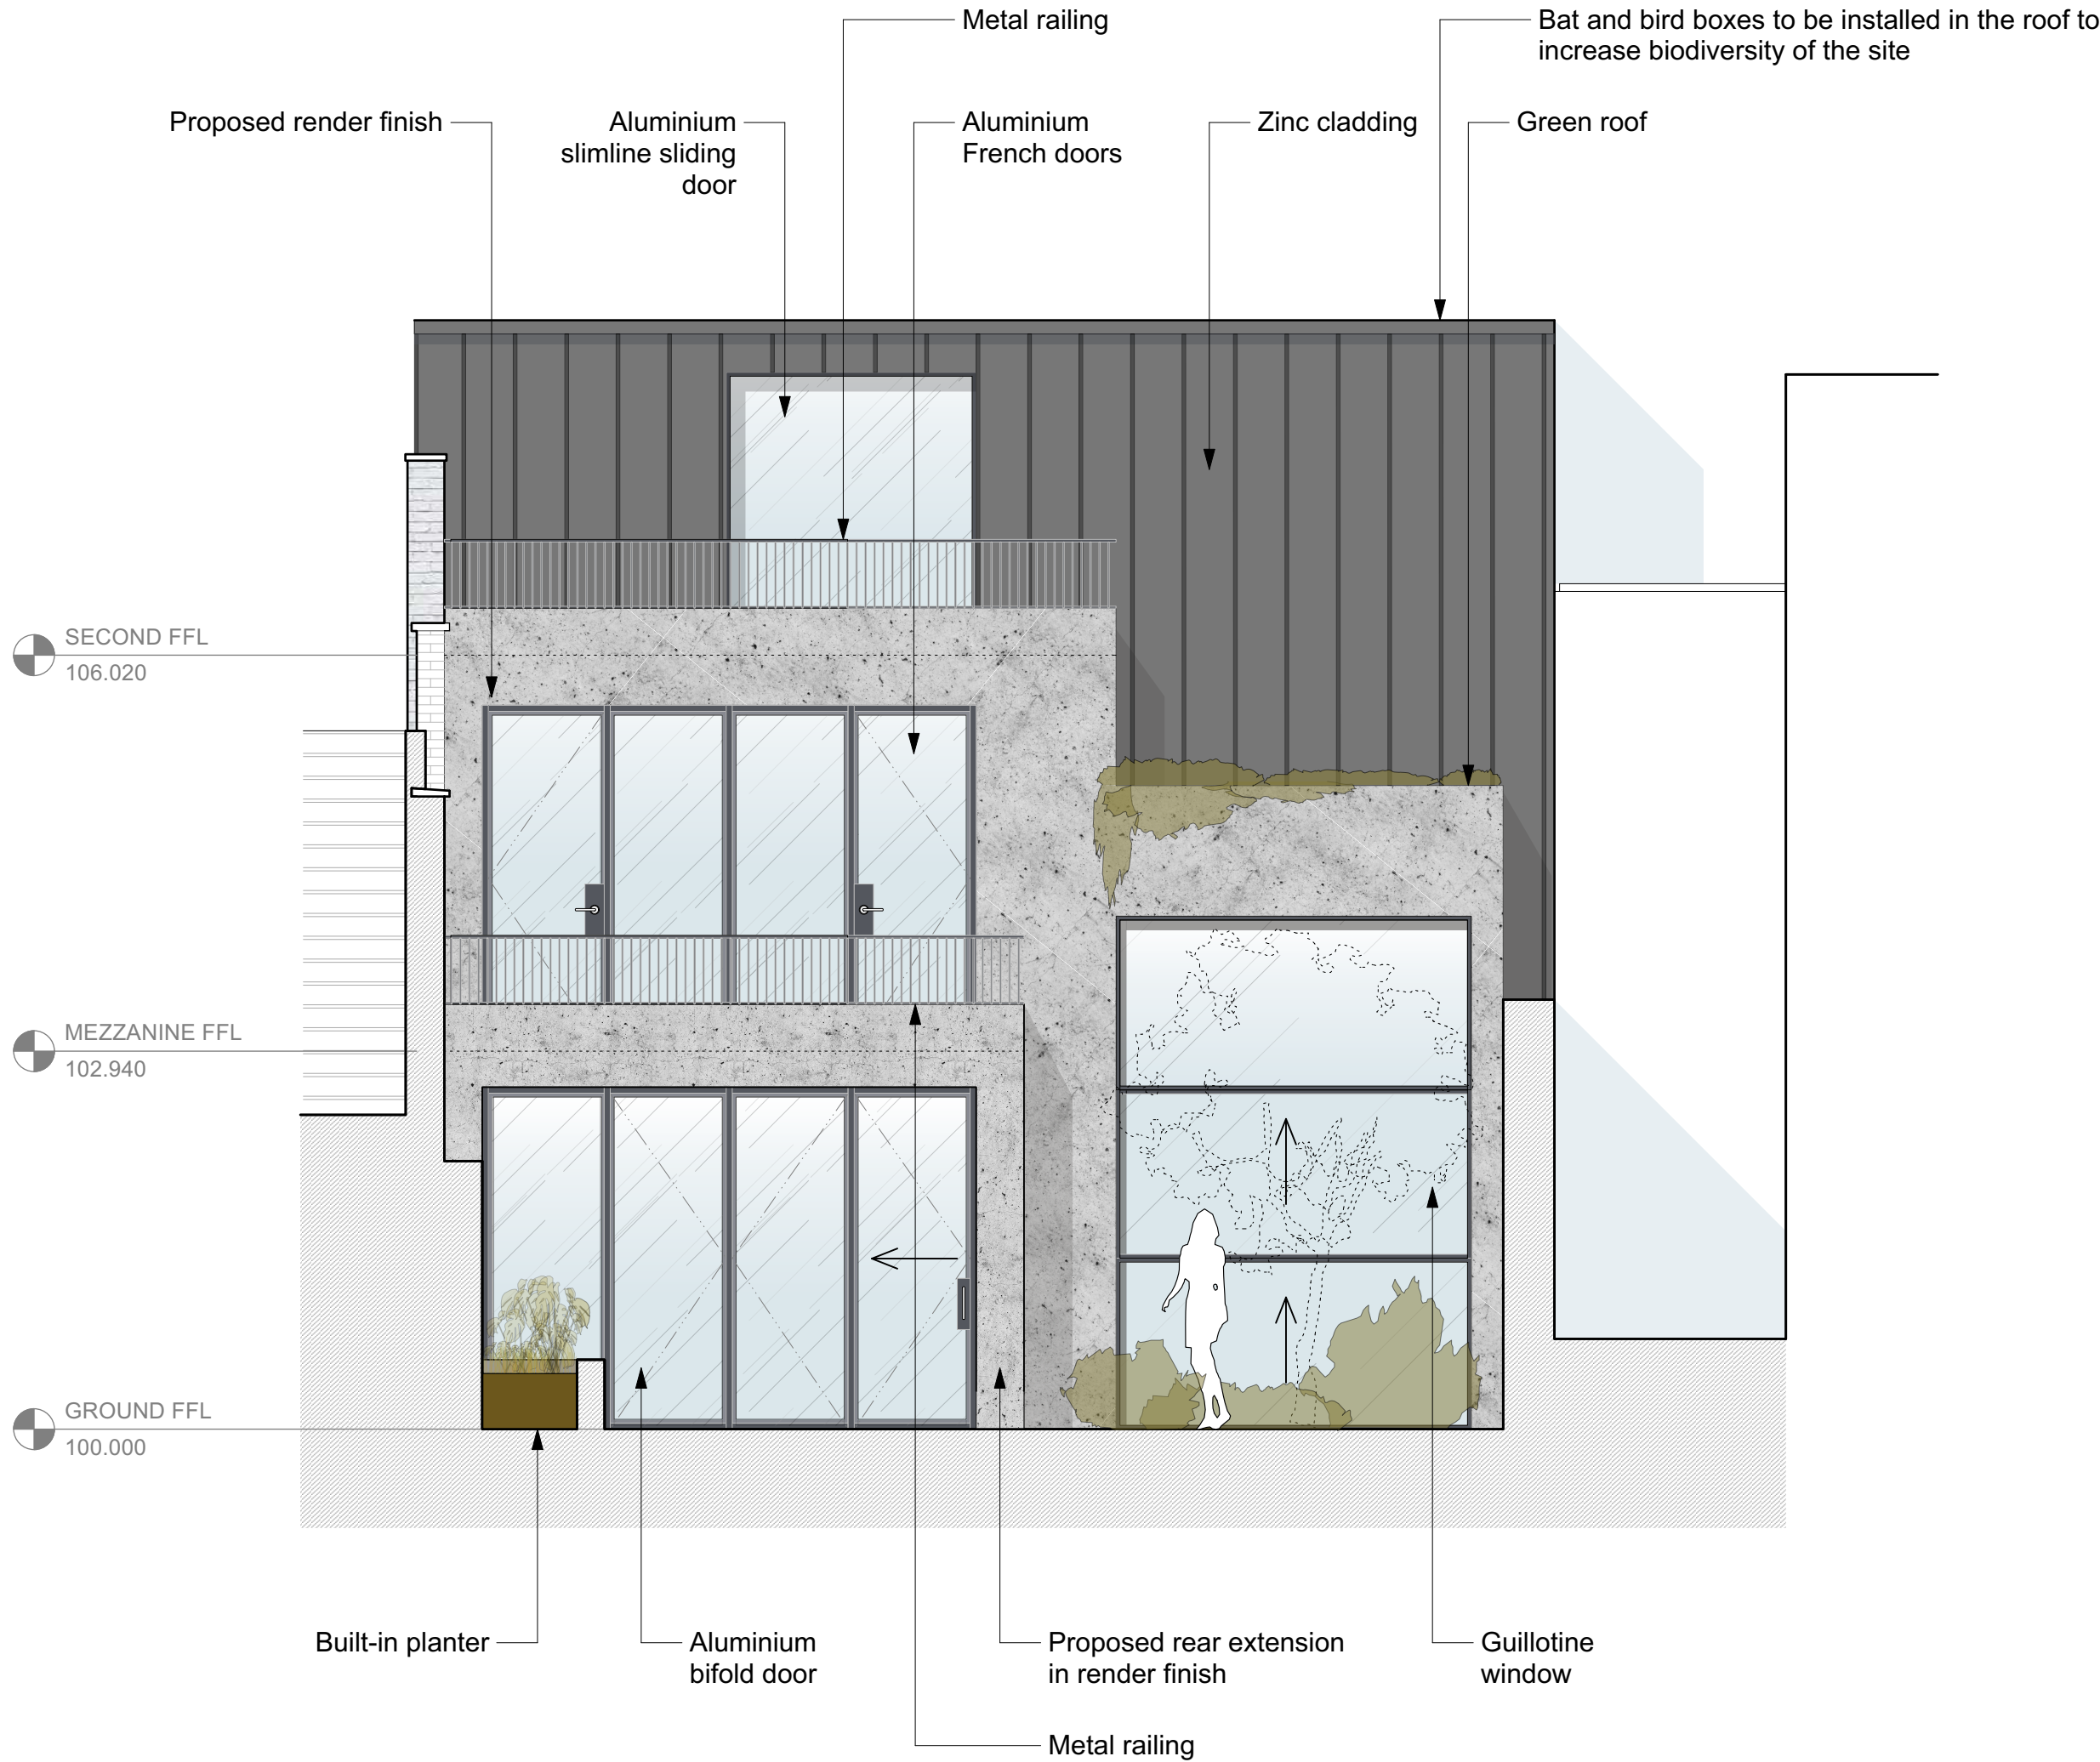

Key Plan

 


Do not scale from this drawing.

Check drawing on receipt and immediately report any discrepancies to the Architect.

Verify all dimensions and levels on site prior to construction.

The contents of this drawing are Stiff + Trevillion Architects LLP copyright and shall not be re-used without their written permission.

Notes

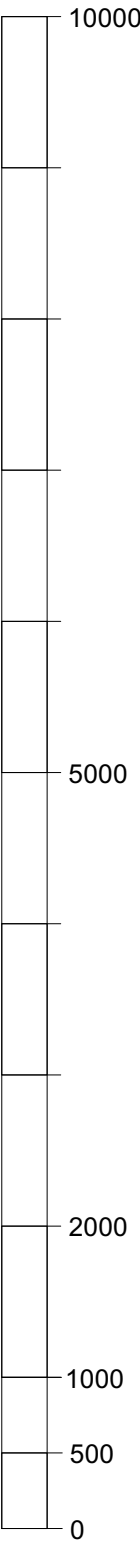

Scale bar in mm

Rev.	Date	Approved	Note
------	------	----------	------

**Stiff + Trevillion**

Stiff + Trevillion Architects Ltd  
16 Woodfield Road  
London W9 2BE

T +44(0)20 8960 5550  
mail@stiffandtrevillion.com  
www.stiffandtrevillion.com

Client

**MARTIN MIGNOT**  
**THÉRÈSE M'BOUNGOUBAYA**

Project

**4 KING'S MEWS**  
**LONDON WC1N 2HY**

Drawing Title



**WEST ELEVATION**  
**PROPOSED**

Drawing Status	Drawn	Checked	Revision
----------------	-------	---------	----------

**PLANNING**

Project No.	Date	Scale @ A1	Scale @ A3
<b>3947</b>	<b>NOV 2022</b>	<b>1:50</b>	<b>1:100</b>

Drawing Number  
**3947-ST-03-203**

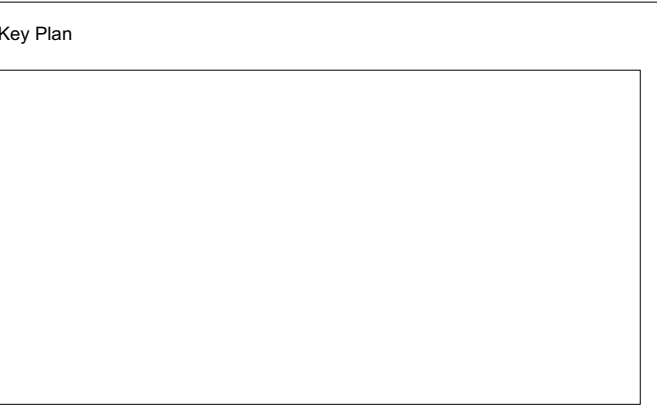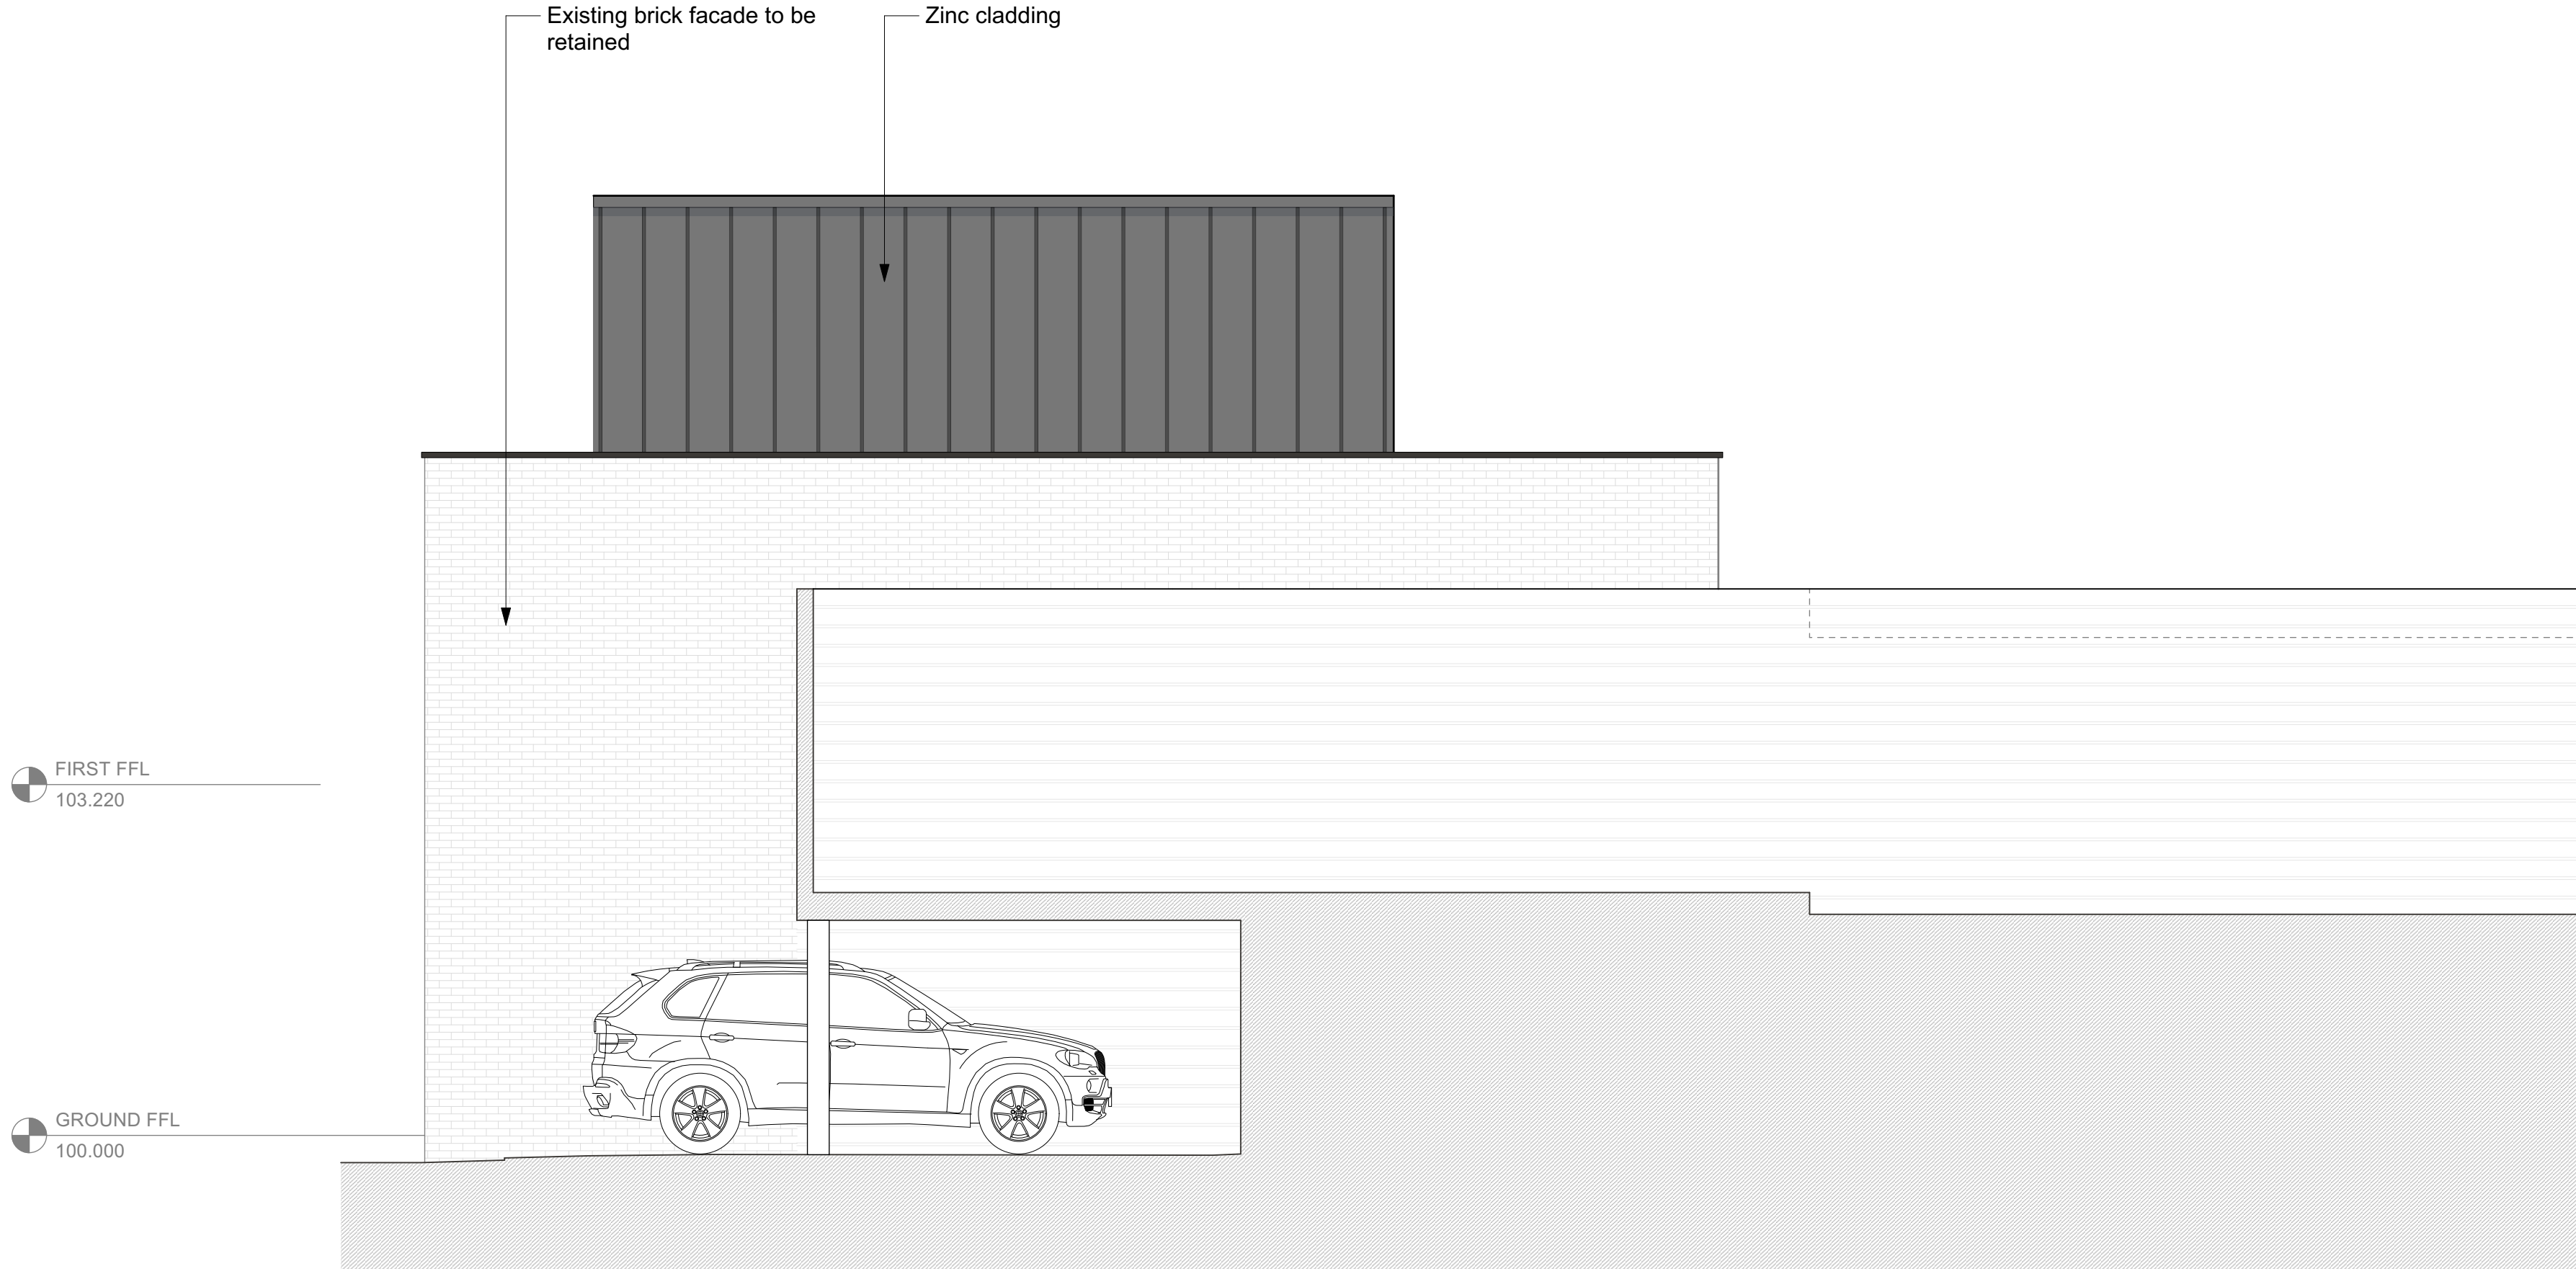


Do not scale from this drawing.

Check drawing on receipt and immediately report any discrepancies to the Architect.

Verify all dimensions and levels on site prior to construction.

The contents of this drawing are Stiff + Trevillion Architects LLP copyright and shall not be re-used without their written permission.

Notes

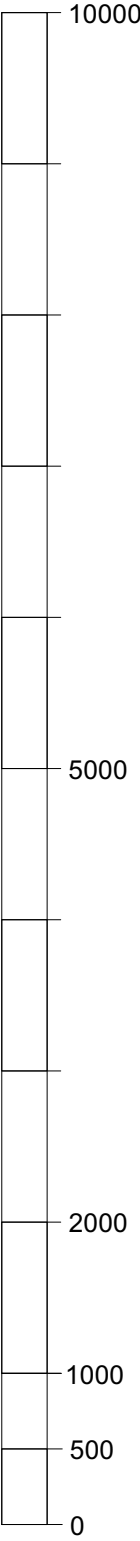

Scale bar in mm

Rev.	Date	Approved	Note
------	------	----------	------

## Stiff + Trevillion

Stiff + Trevillion Architects Ltd  
16 Woodfield Road  
London W9 2BE

T +44(0)20 8960 5550  
mail@stiffandtrevillion.com  
www.stiffandtrevillion.com

Client

MARTIN MIGNOT  
THÉRÈSE M'BOUNGOUBAYA

Project

4 KING'S MEWS  
LONDON WC1N 2HY

Drawing Title

NORTH ELEVATION  
PROPOSED

Drawing Status	Drawn	Checked	Revision
PLANNING			
Project No.	Date	Scale @ A1	Scale @ A3
3947	NOV 2022	1:50	1:100
Drawing Number			
3947-ST-03-204			