
 


Site Plan

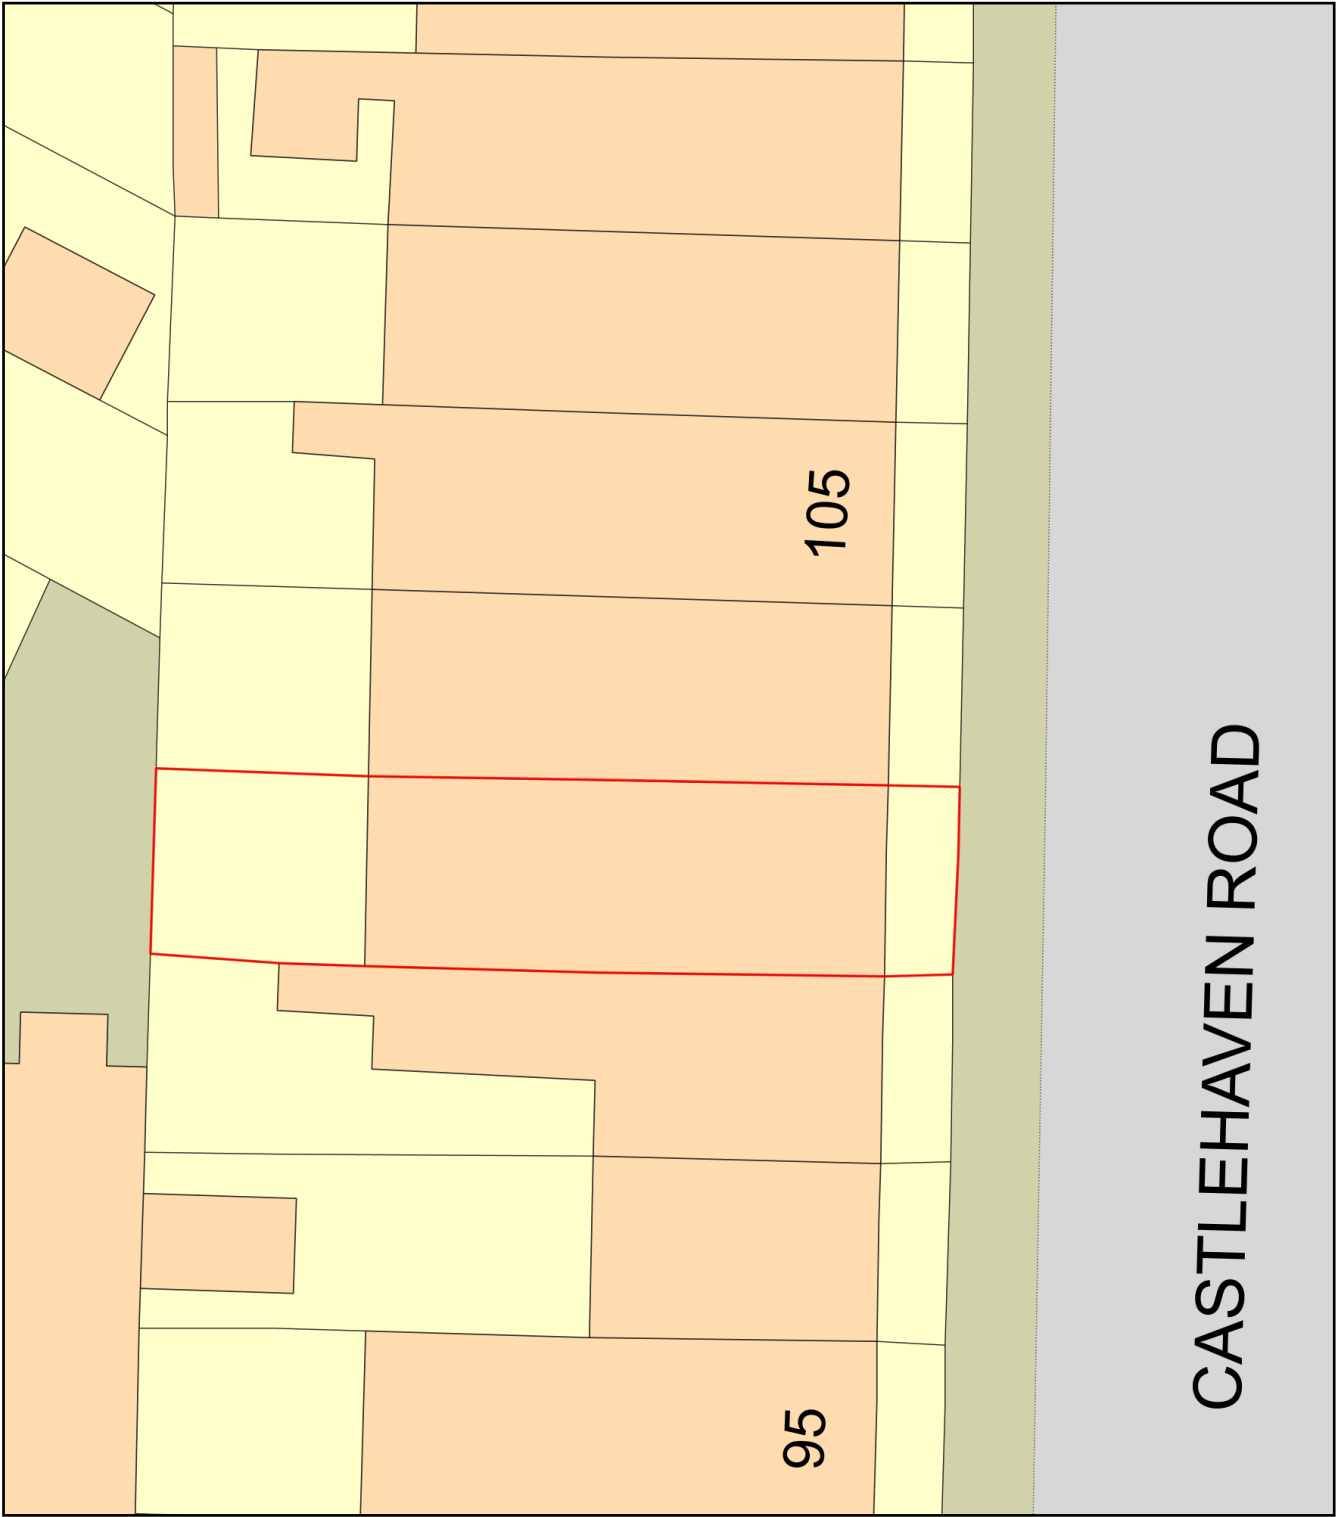

Plan Produced for: Jamie Leitner

Date Produced: 07 Mar 2023

Plan Reference Number: TQRQM23066162540753

Scale: 1:200 @ A4