



These plans are project and site specific and shall only be used for their intended purpose unless otherwise permitted by written consent of Brian O'Reilly Architects.

All dimensions shown are indicative and must be double checked on site by the contractor. Any inconsistencies found must be reported to Brian O'Reilly Architects.


DO NOT SCALE FROM THE DRAWINGS.

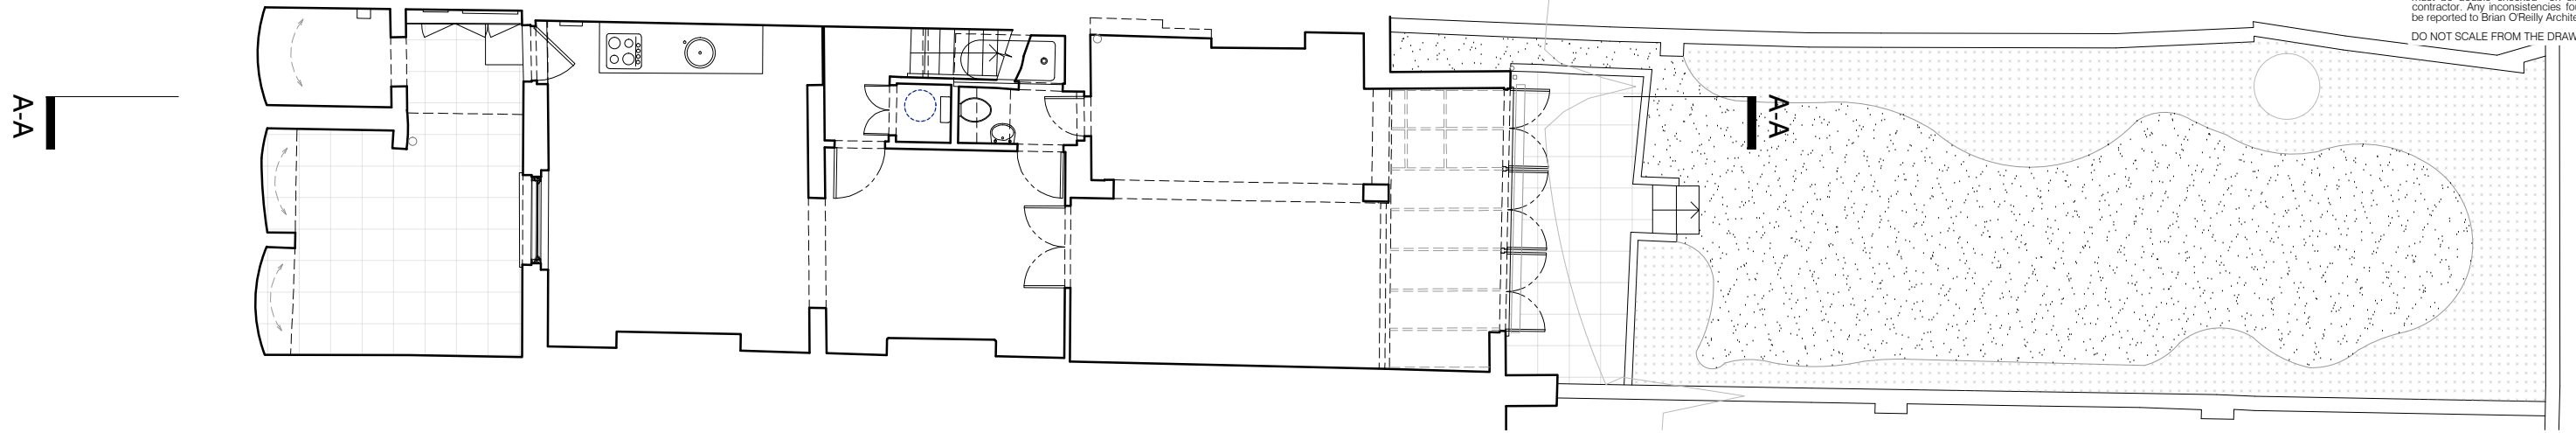

01 EXISTING LOWER-GROUND FLOOR PLAN
scale 1:100

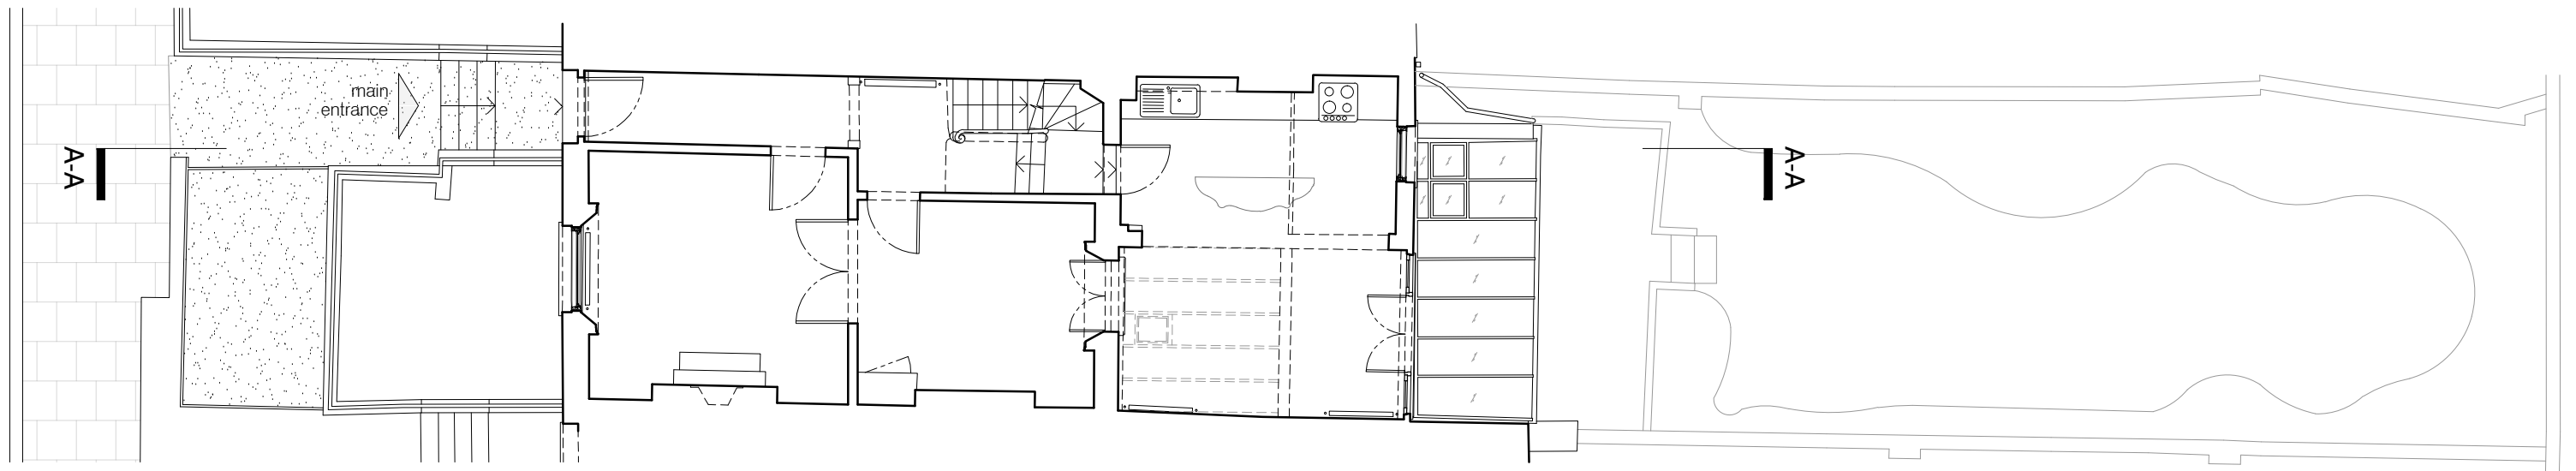

02 EXISTING GROUND FLOOR PLAN
scale 1:100

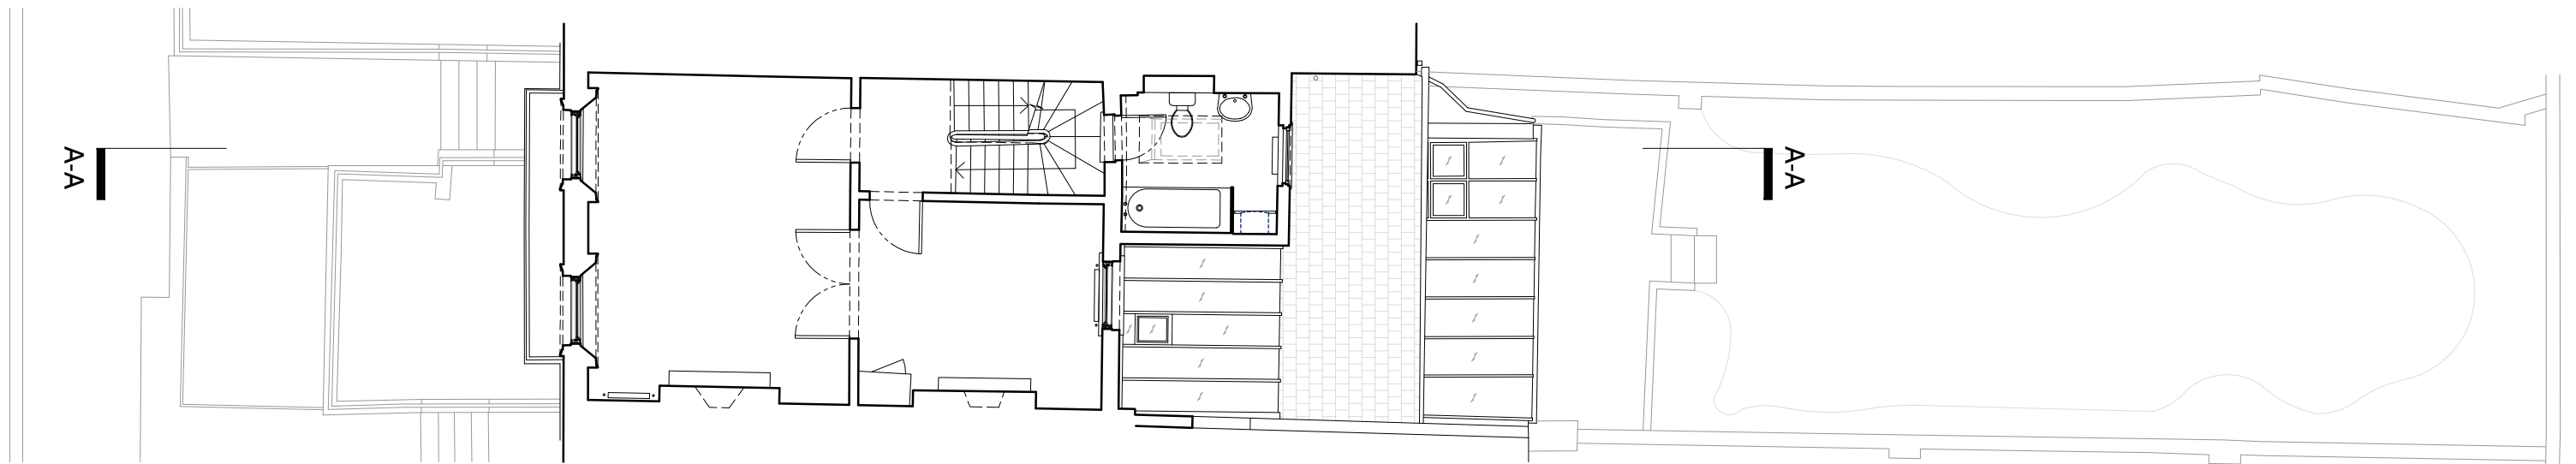

03 EXISTING FIRST FLOOR PLAN
scale 1:100



project
70 ALBERT STREET, LONDON NW1 7NR

BRIAN O'REILLY ARCHITECTS
31 Oval Road, London, NW1 7EA +44 (0)20 7267 1184
www.brianoreillyarchitects.com mail@brianoreillyarchitects.com


status / number
EXISTING/552-101-E
scale
1:100 @ A3

drawing
EXISTING LOWER
GROUND, GROUND &
FIRST FLOOR PLAN
date
03.02.2023


These plans are project and site specific and shall only be used for their intended purpose unless otherwise permitted in written consent of Brian O'Reilly Architects

All dimensions shown are indicative and must be double checked on site by the contractor. Any inconsistencies found must be reported to Brian O'Reilly Architects


DO NOT SCALE FROM THE DRAWING

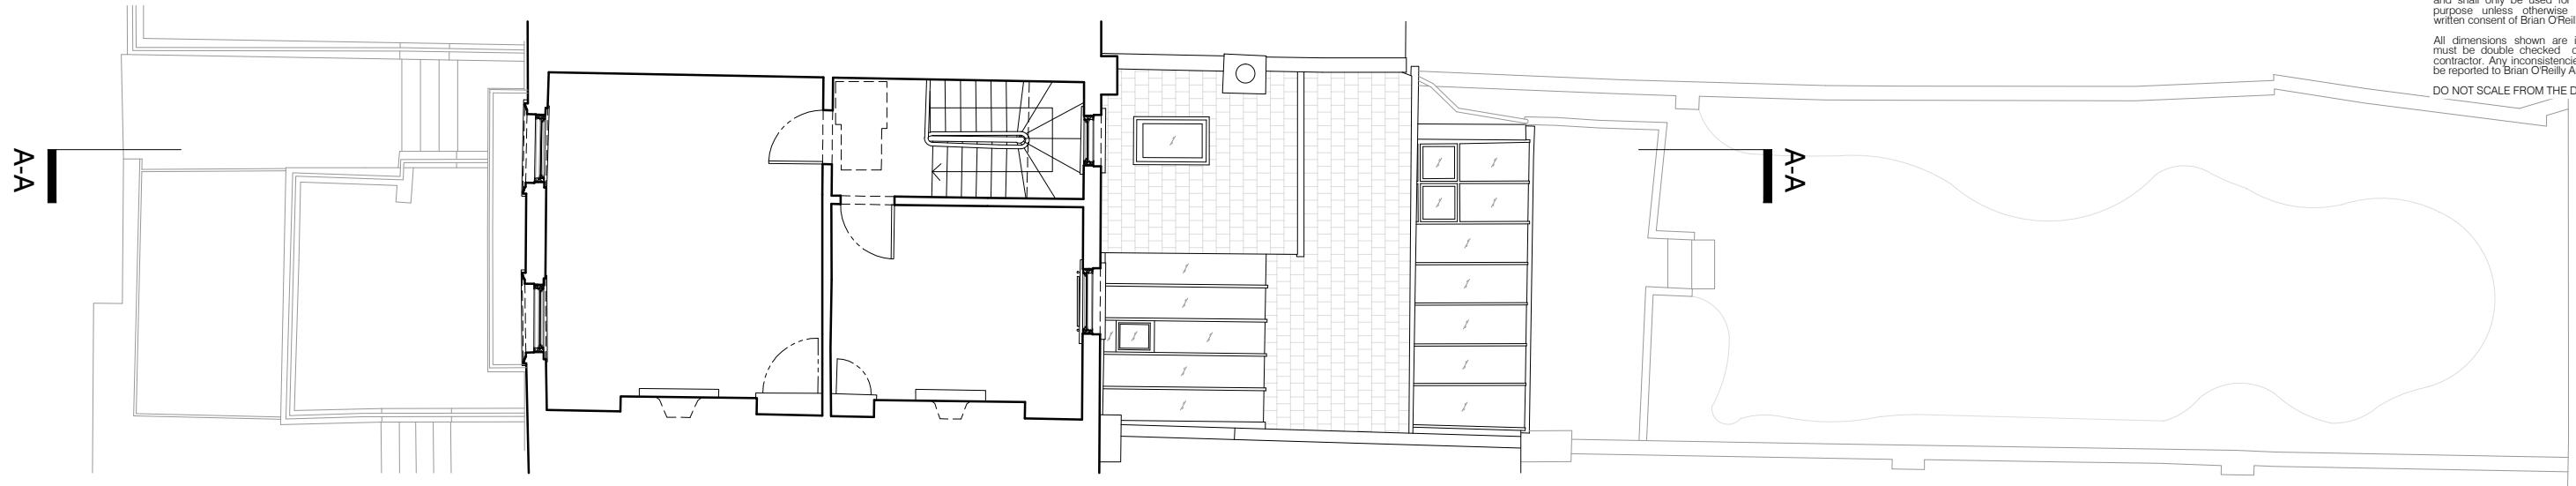

01 EXISTING SECOND FLOOR PLAN
scale 1:100

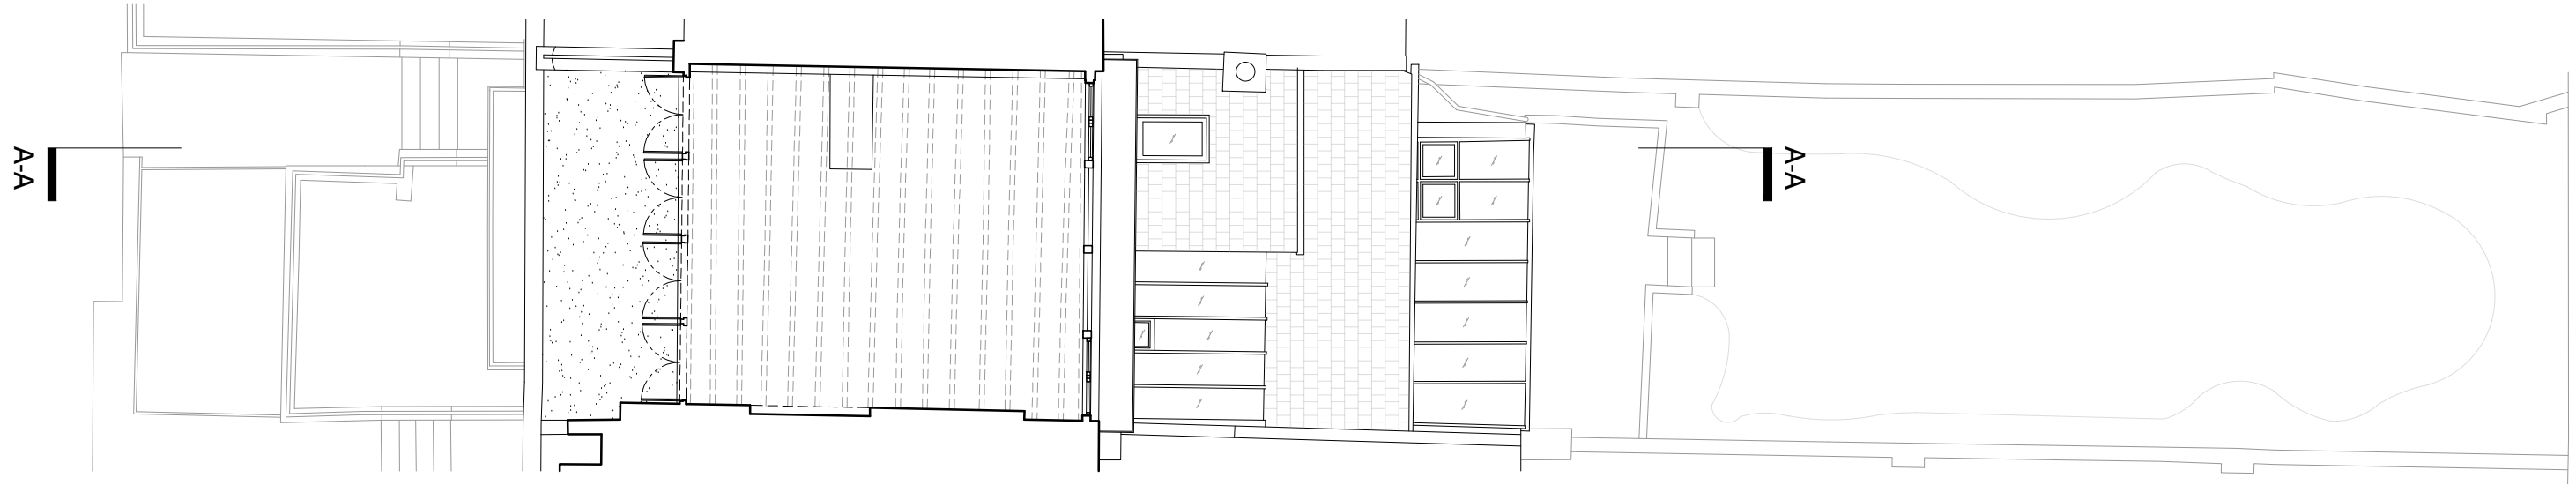

02 EXISTING THIRD FLOOR PLAN
scale 1:100

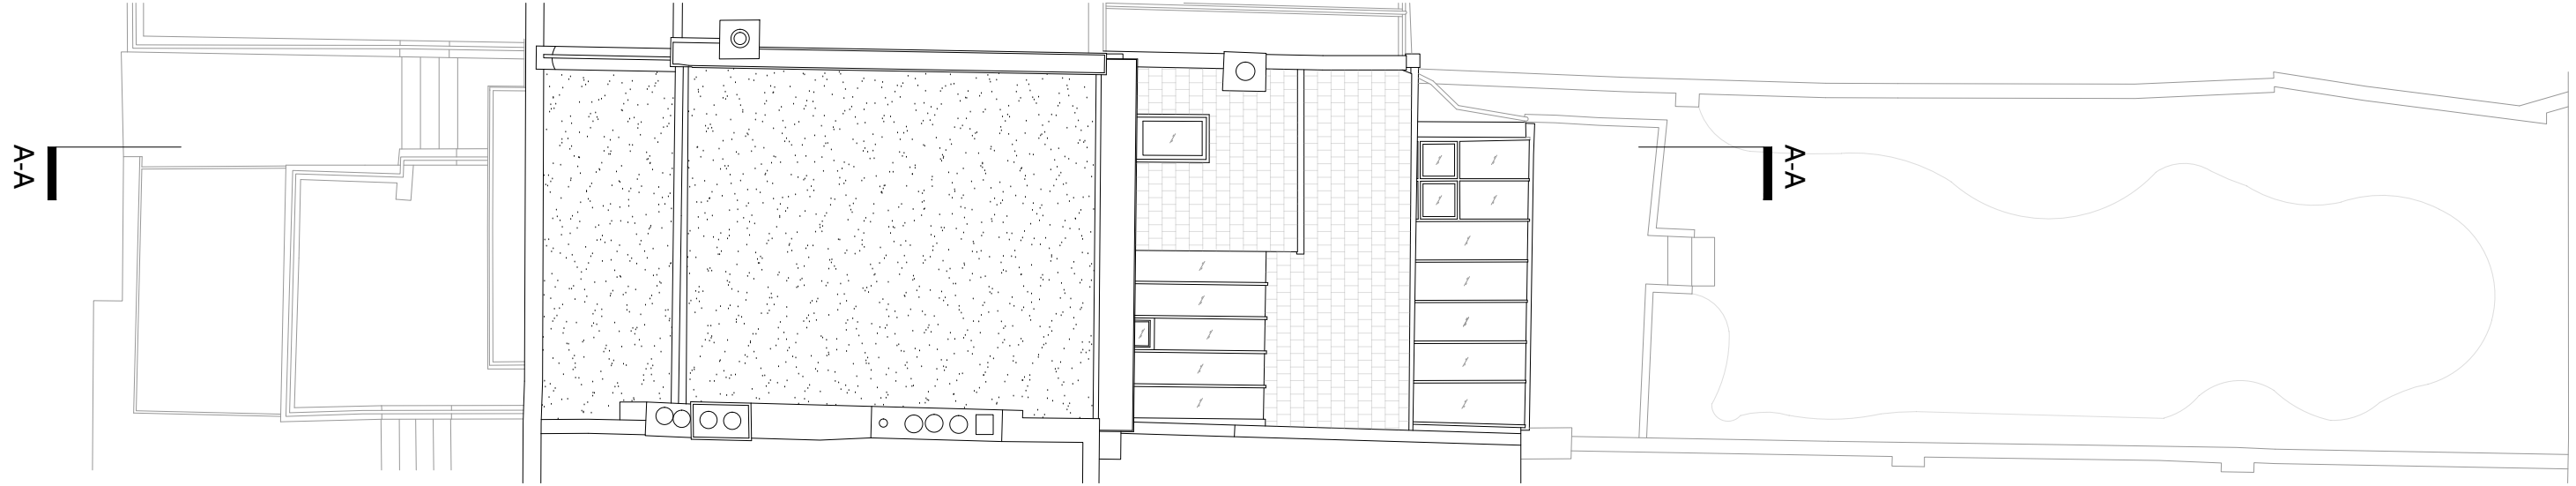

03 EXISTING ROOF PLAN
scale 1:100



project
70 ALBERT STREET, LONDON NW1 7NR

BRIAN O'REILLY ARCHITECTS
31 Oval Road, London, NW1 7EA +44 (0)20 7267 1184
www.brianoreillyarchitects.com mail@brianoreillyarchitects.com

status / number
EXISTING/552-102-E

drawing
EXISTING SECOND,
THIRD & ROOF PLAN

scale
1:100 @ A3

date
03.02.2023