




01 PROPOSED FRONT ELEVATION
scale 1:100

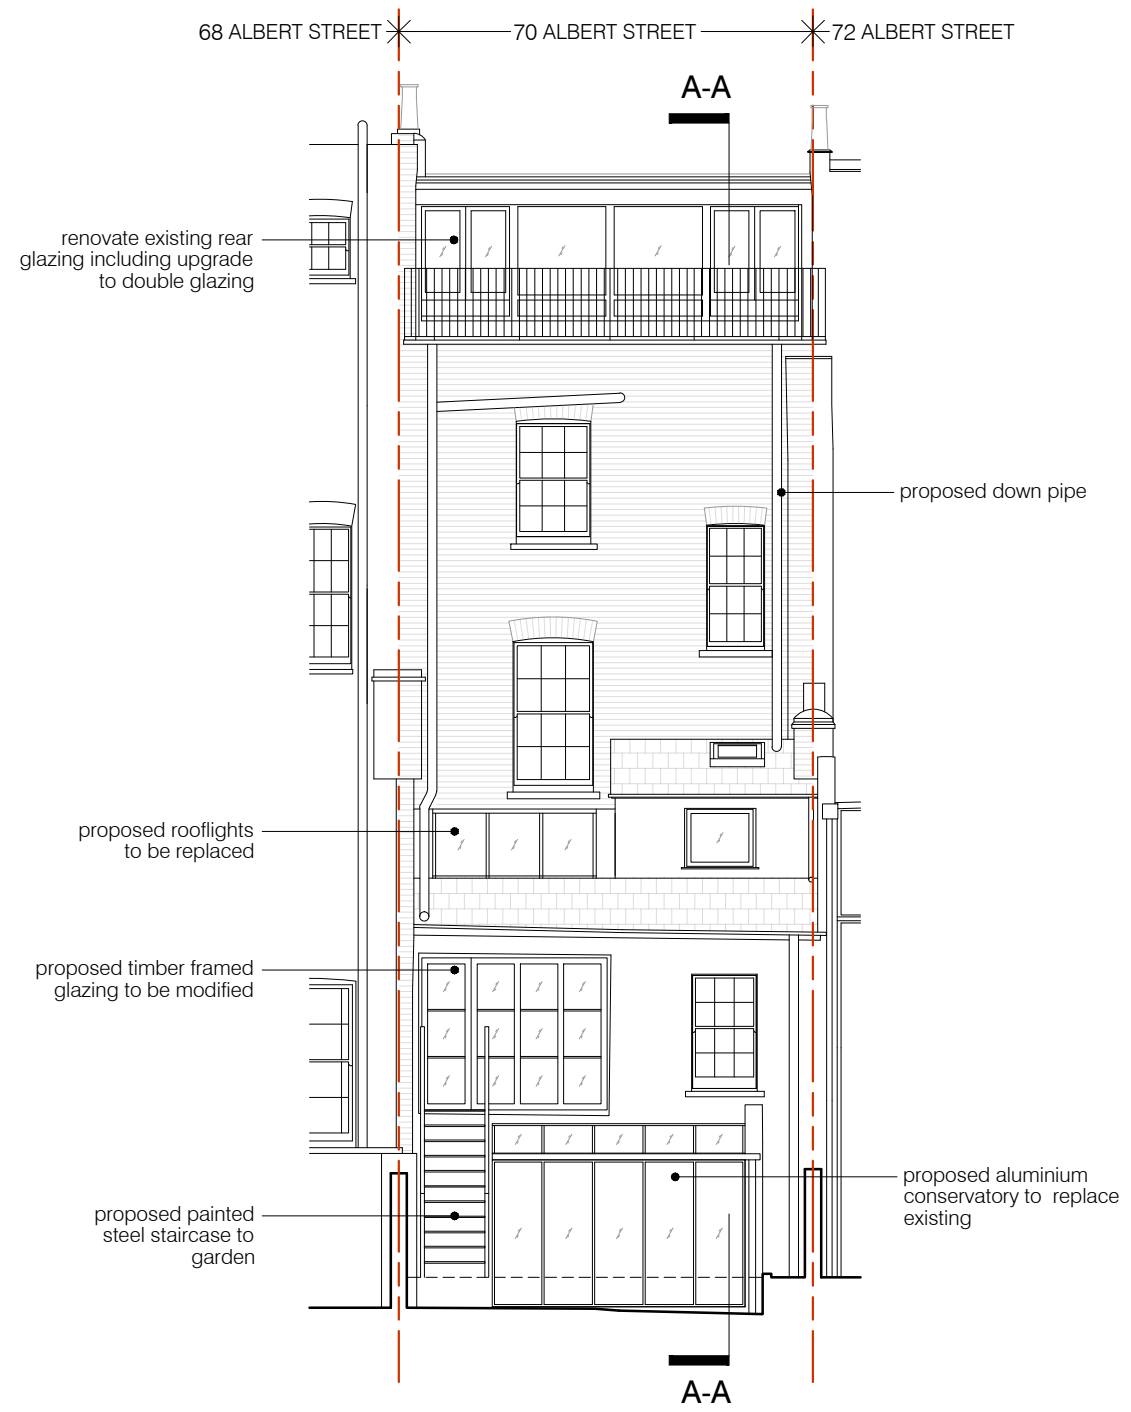

02 PROPOSED REAR ELEVATION
scale 1:100



project
70 ALBERT STREET, LONDON NW1 7NR

BRIAN O'REILLY ARCHITECTS
31 Oval Road, London, NW1 7EA +44 (0)20 7267 1184
www.brianoreillyarchitects.com mail@brianoreillyarchitects.com

status / number
PROPOSED/552-200-P 1:100 @ A3

drawing
PROPOSED FRONT & REAR ELEVATION
date
03.02.2023