


Do not scale. All dimensions to be confirmed on site. Information contained in this drawing is the sole copyright of Orms designers + architects ltd and is not to be reproduced without permission.

Key Plan:

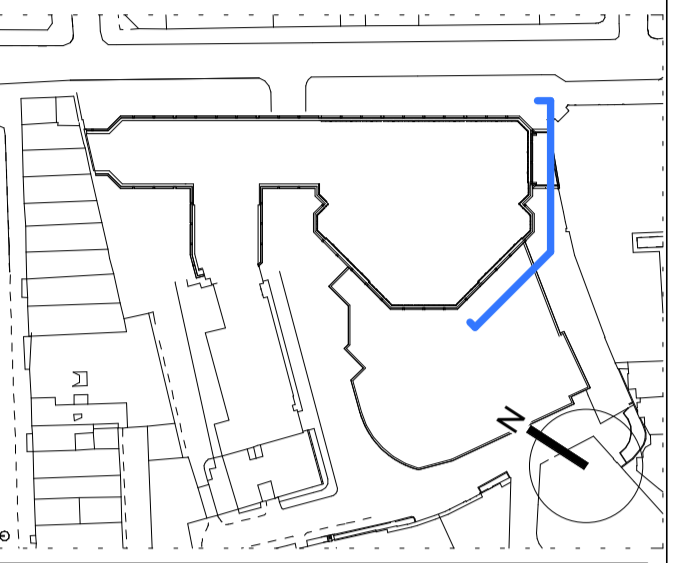

CDM risks relevant to this drawing:

Notes:



1 Proposed South East Elevation - Planning
Scale: 1 : 200

Proposed new louvres to serve new internal air handling units

C01	23.02.28	Issued for Planning
P01	22.12.12	Issued for Costing
P02	22.12.16	Issued for Planning Review
P03	23.02.13	Issued for Planning Review
Rev.	Date	Description

Issued for:
A3 - PLANNING

Orms
1 Oliver's Yard
55-71 City Road
London
EC1Y 1HQ
0207 833 8533
orms@orms.co.uk
orms.co.uk

Project:
Stephen Street Second Floor

Drawing title:
Proposed
Planning
1 Stephen Street South East Elevation

Scale@A1
As indicated

Project No. 2188
Drawing Number
Project Originator Zone Location Type Role Number
SS2-ORM-01-SE-DR-A-12603 C01

