



CHANGE OF USE PLANNING APPLICATION
75 KENTON STREET, LONDON WC1N 1NN




71-75 Shelton Street
Covent Garden
WC2H 9JQ
London, England

REVISIONS

NO.	DATE	DESCRIPTION

PROJECT NO: 210001
DRAWN BY: ADL
DATE ISSUED: 3/9/2023
CHECKED BY: DLG
SCALE: 1:75

Existing Roof Plan

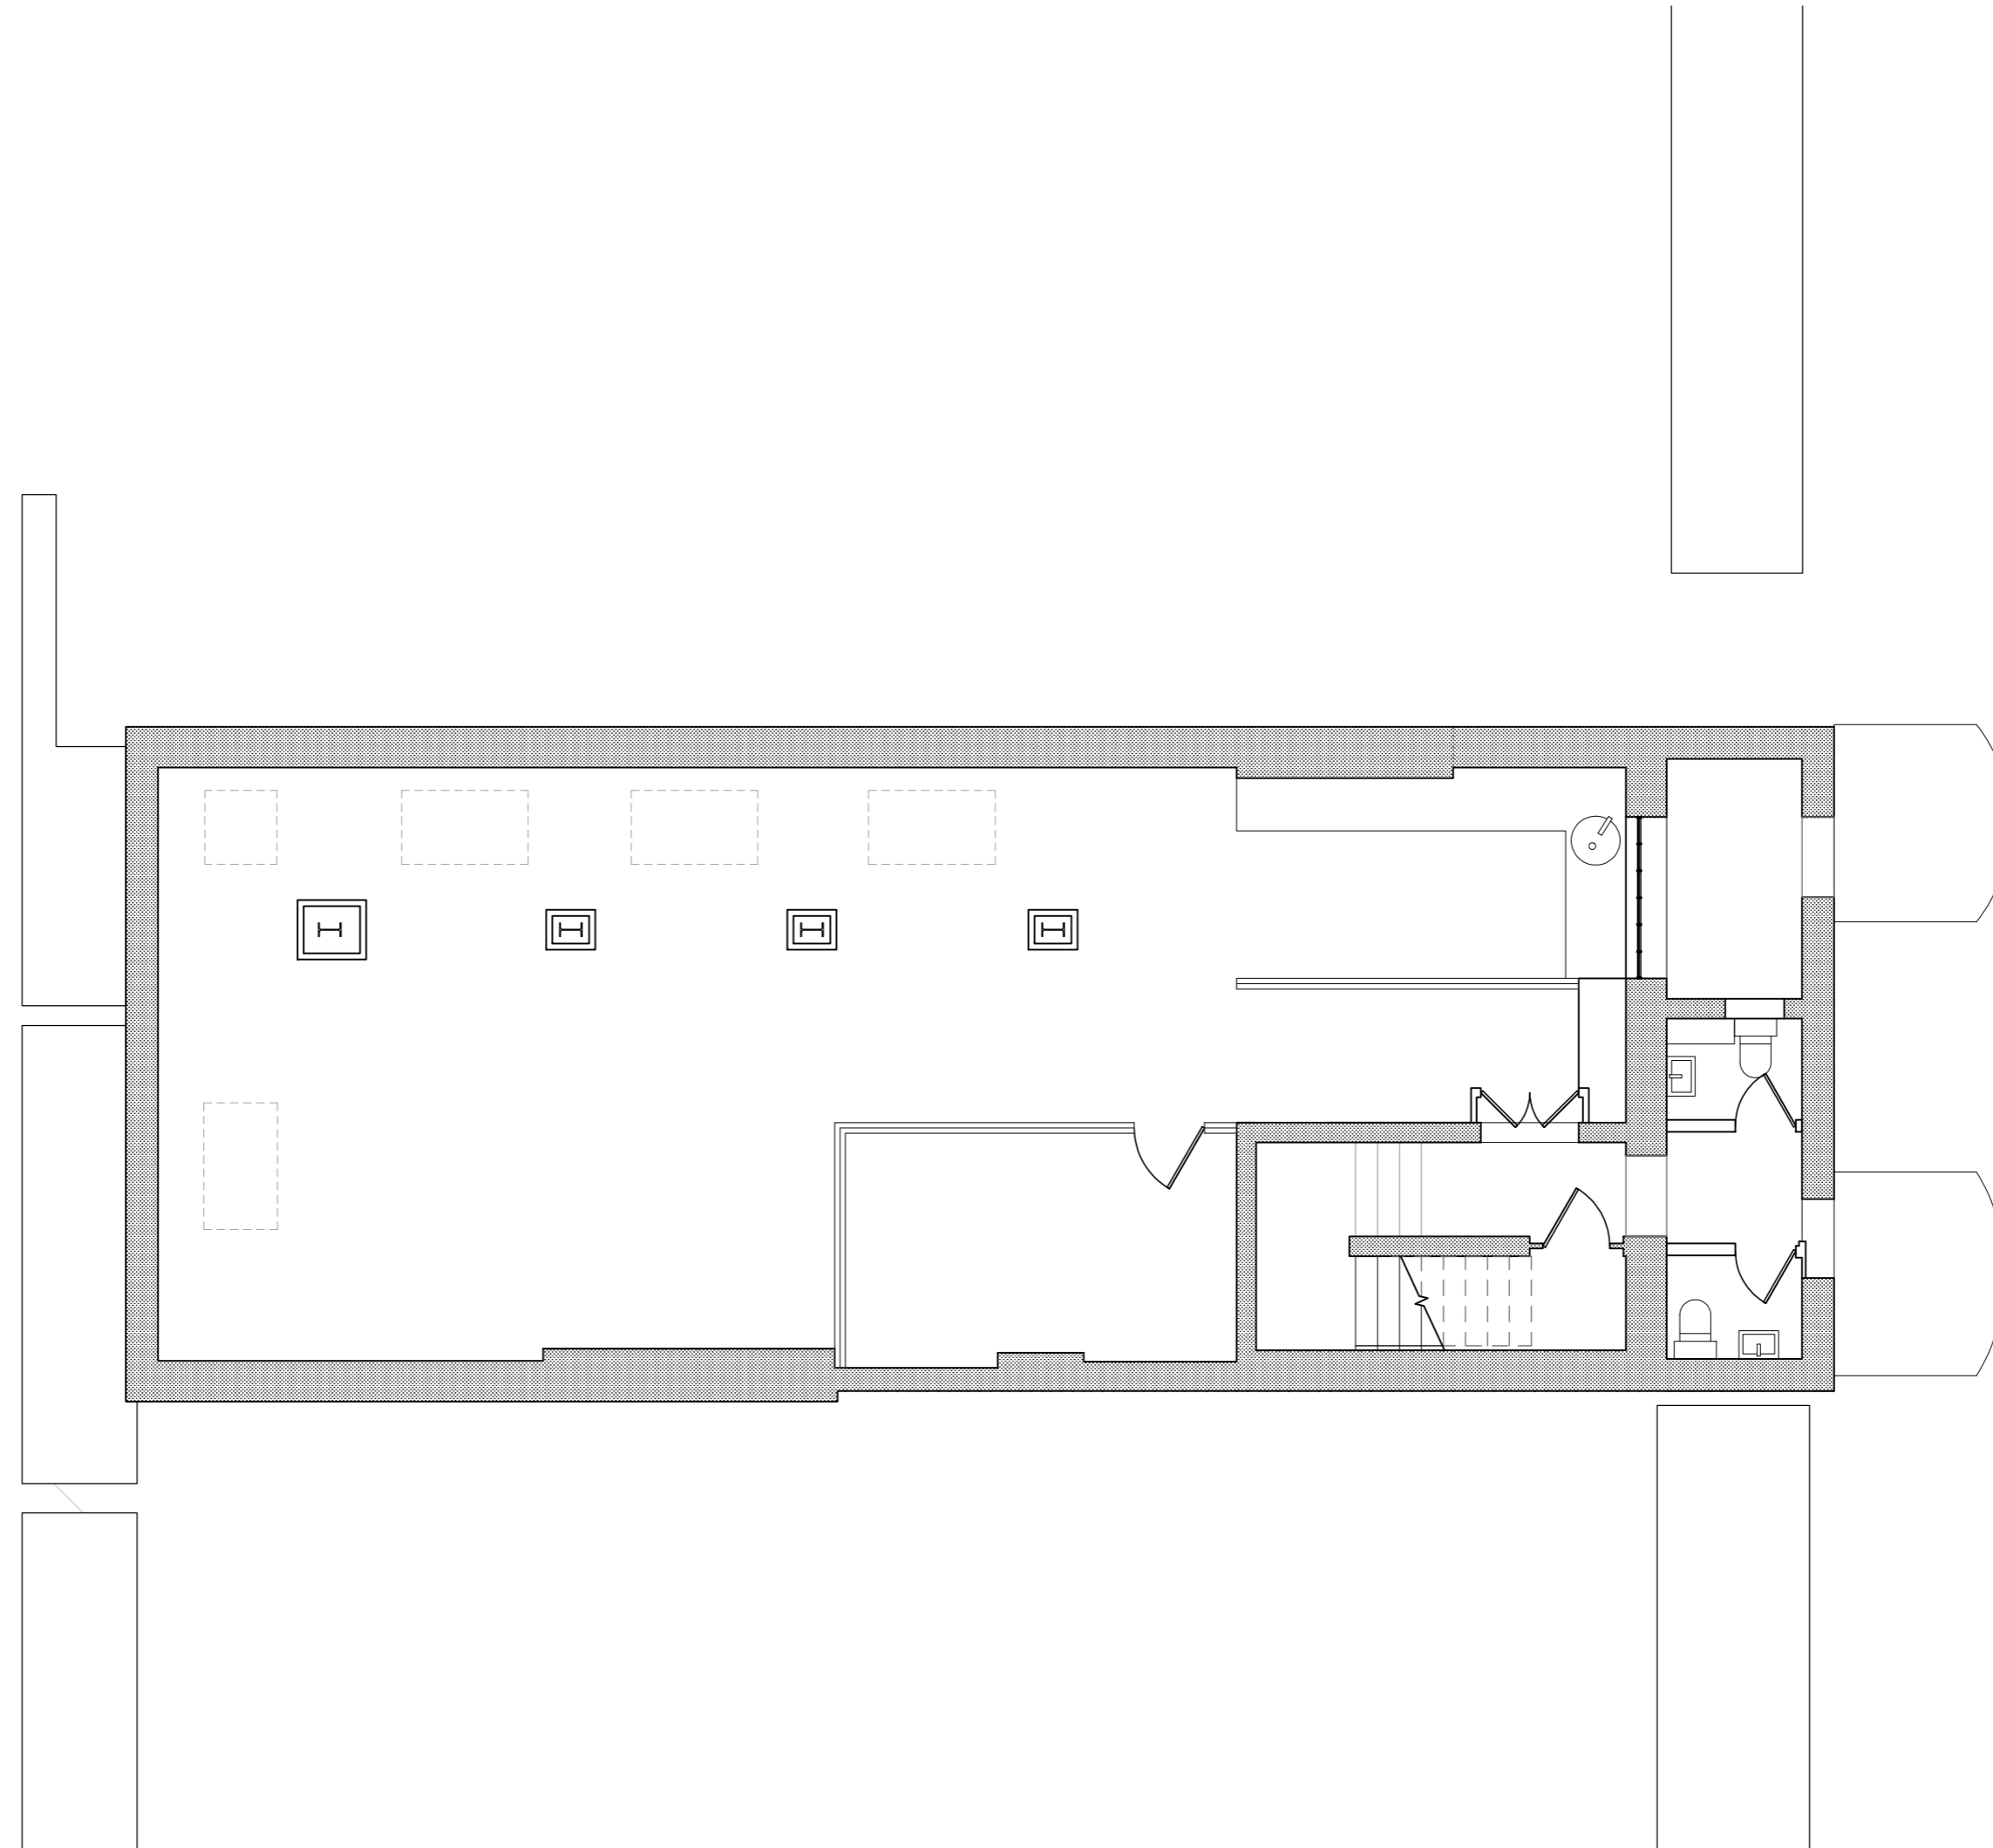

CHANGE OF USE PLANNING APPLICATION

75 KENTON STREET, LONDON WC1N 1NN




71-75 Shelton Street
 Covent Garden
 WC2H 9JQ
 London, England

REVISIONS

NO.	DATE	DESCRIPTION

PROJECT NO: 210001
 DRAWN BY: ADL
 DATE ISSUED: 3/9/2023
 CHECKED BY: DLG
 SCALE: 1:75

Existing L. Groud Fl. Plan

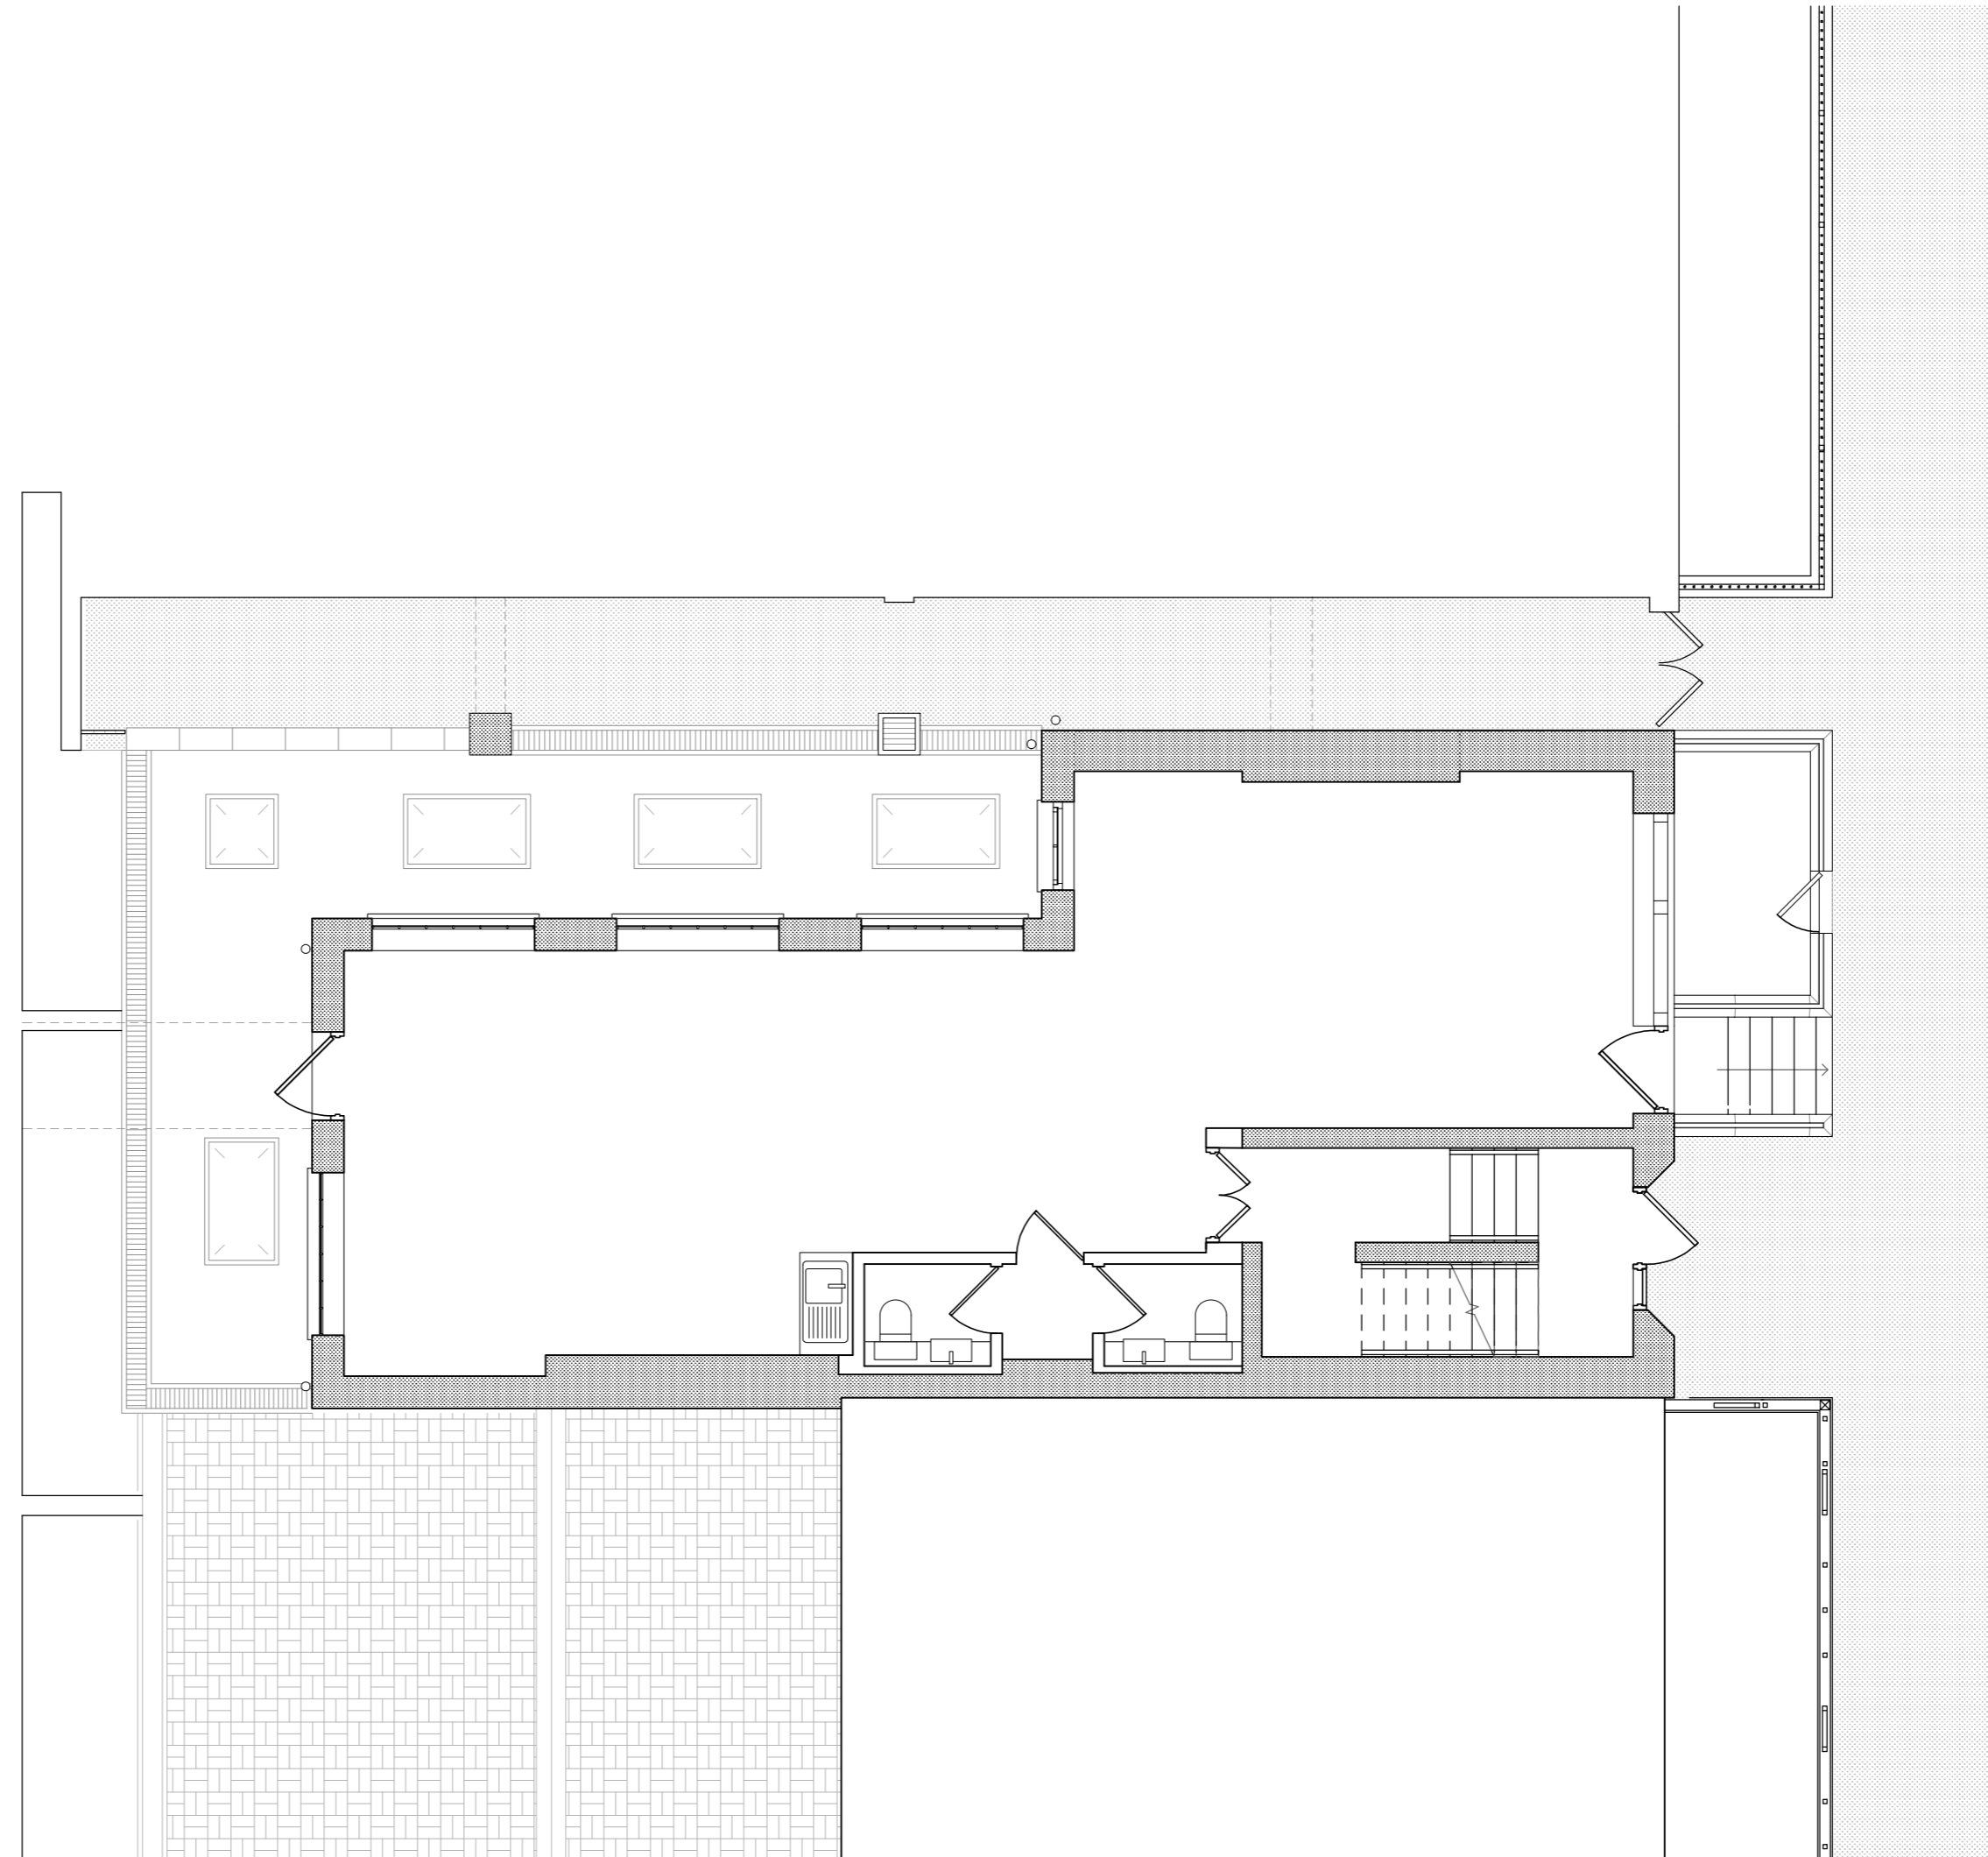

CHANGE OF USE PLANNING APPLICATION
 75 KENTON STREET, LONDON WC1N 1NN




71-75 Shelton Street
 Covent Garden
 WC2H 9JQ
 London, England

REVISIONS

NO.	DATE	DESCRIPTION

PROJECT NO: 210001
 DRAWN BY: ADL
 DATE ISSUED: 3/9/2023
 CHECKED BY: DLG
 SCALE: 1:75

Existing Ground Fl. Plan

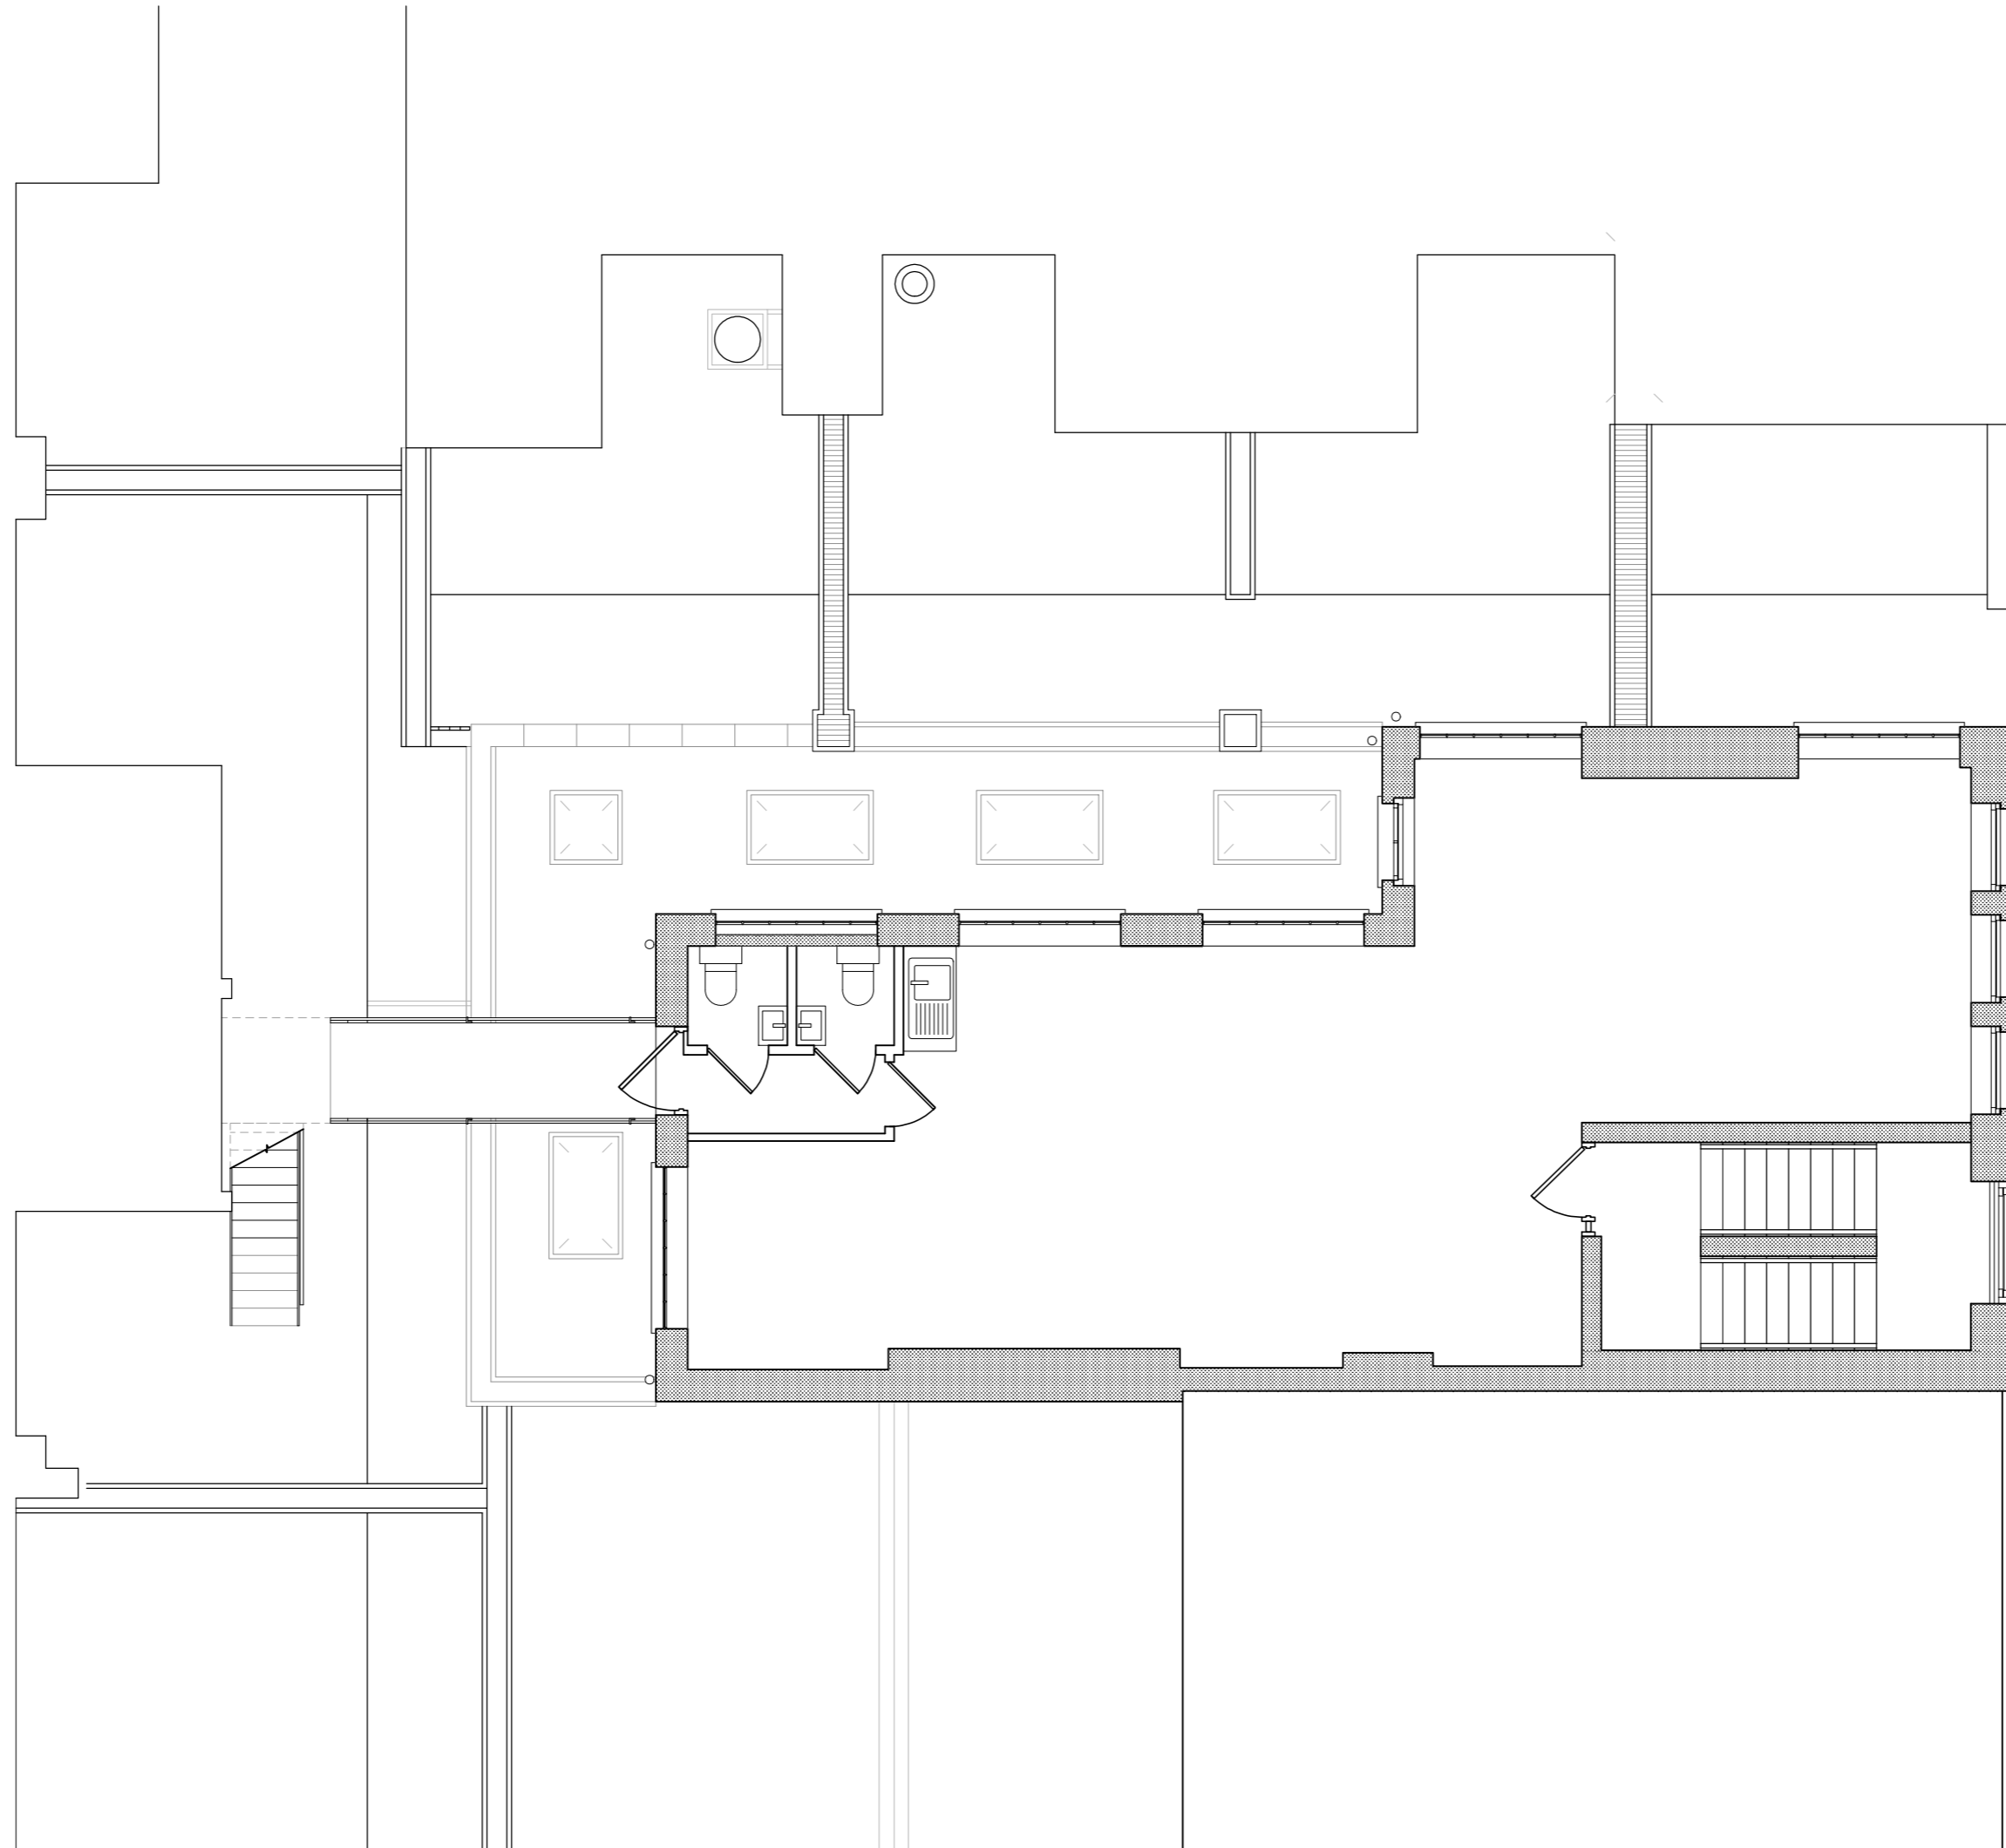

CHANGE OF USE PLANNING APPLICATION
75 KENTON STREET, LONDON WC1N 1NN




71-75 Shelton Street
Covent Garden
WC2H 9JQ
London, England

REVISIONS

NO.	DATE	DESCRIPTION

PROJECT NO: 210001
DRAWN BY: ADL
DATE ISSUED: 3/9/2023
CHECKED BY: DLG
SCALE: 1:75

Existing First Fl. Plan

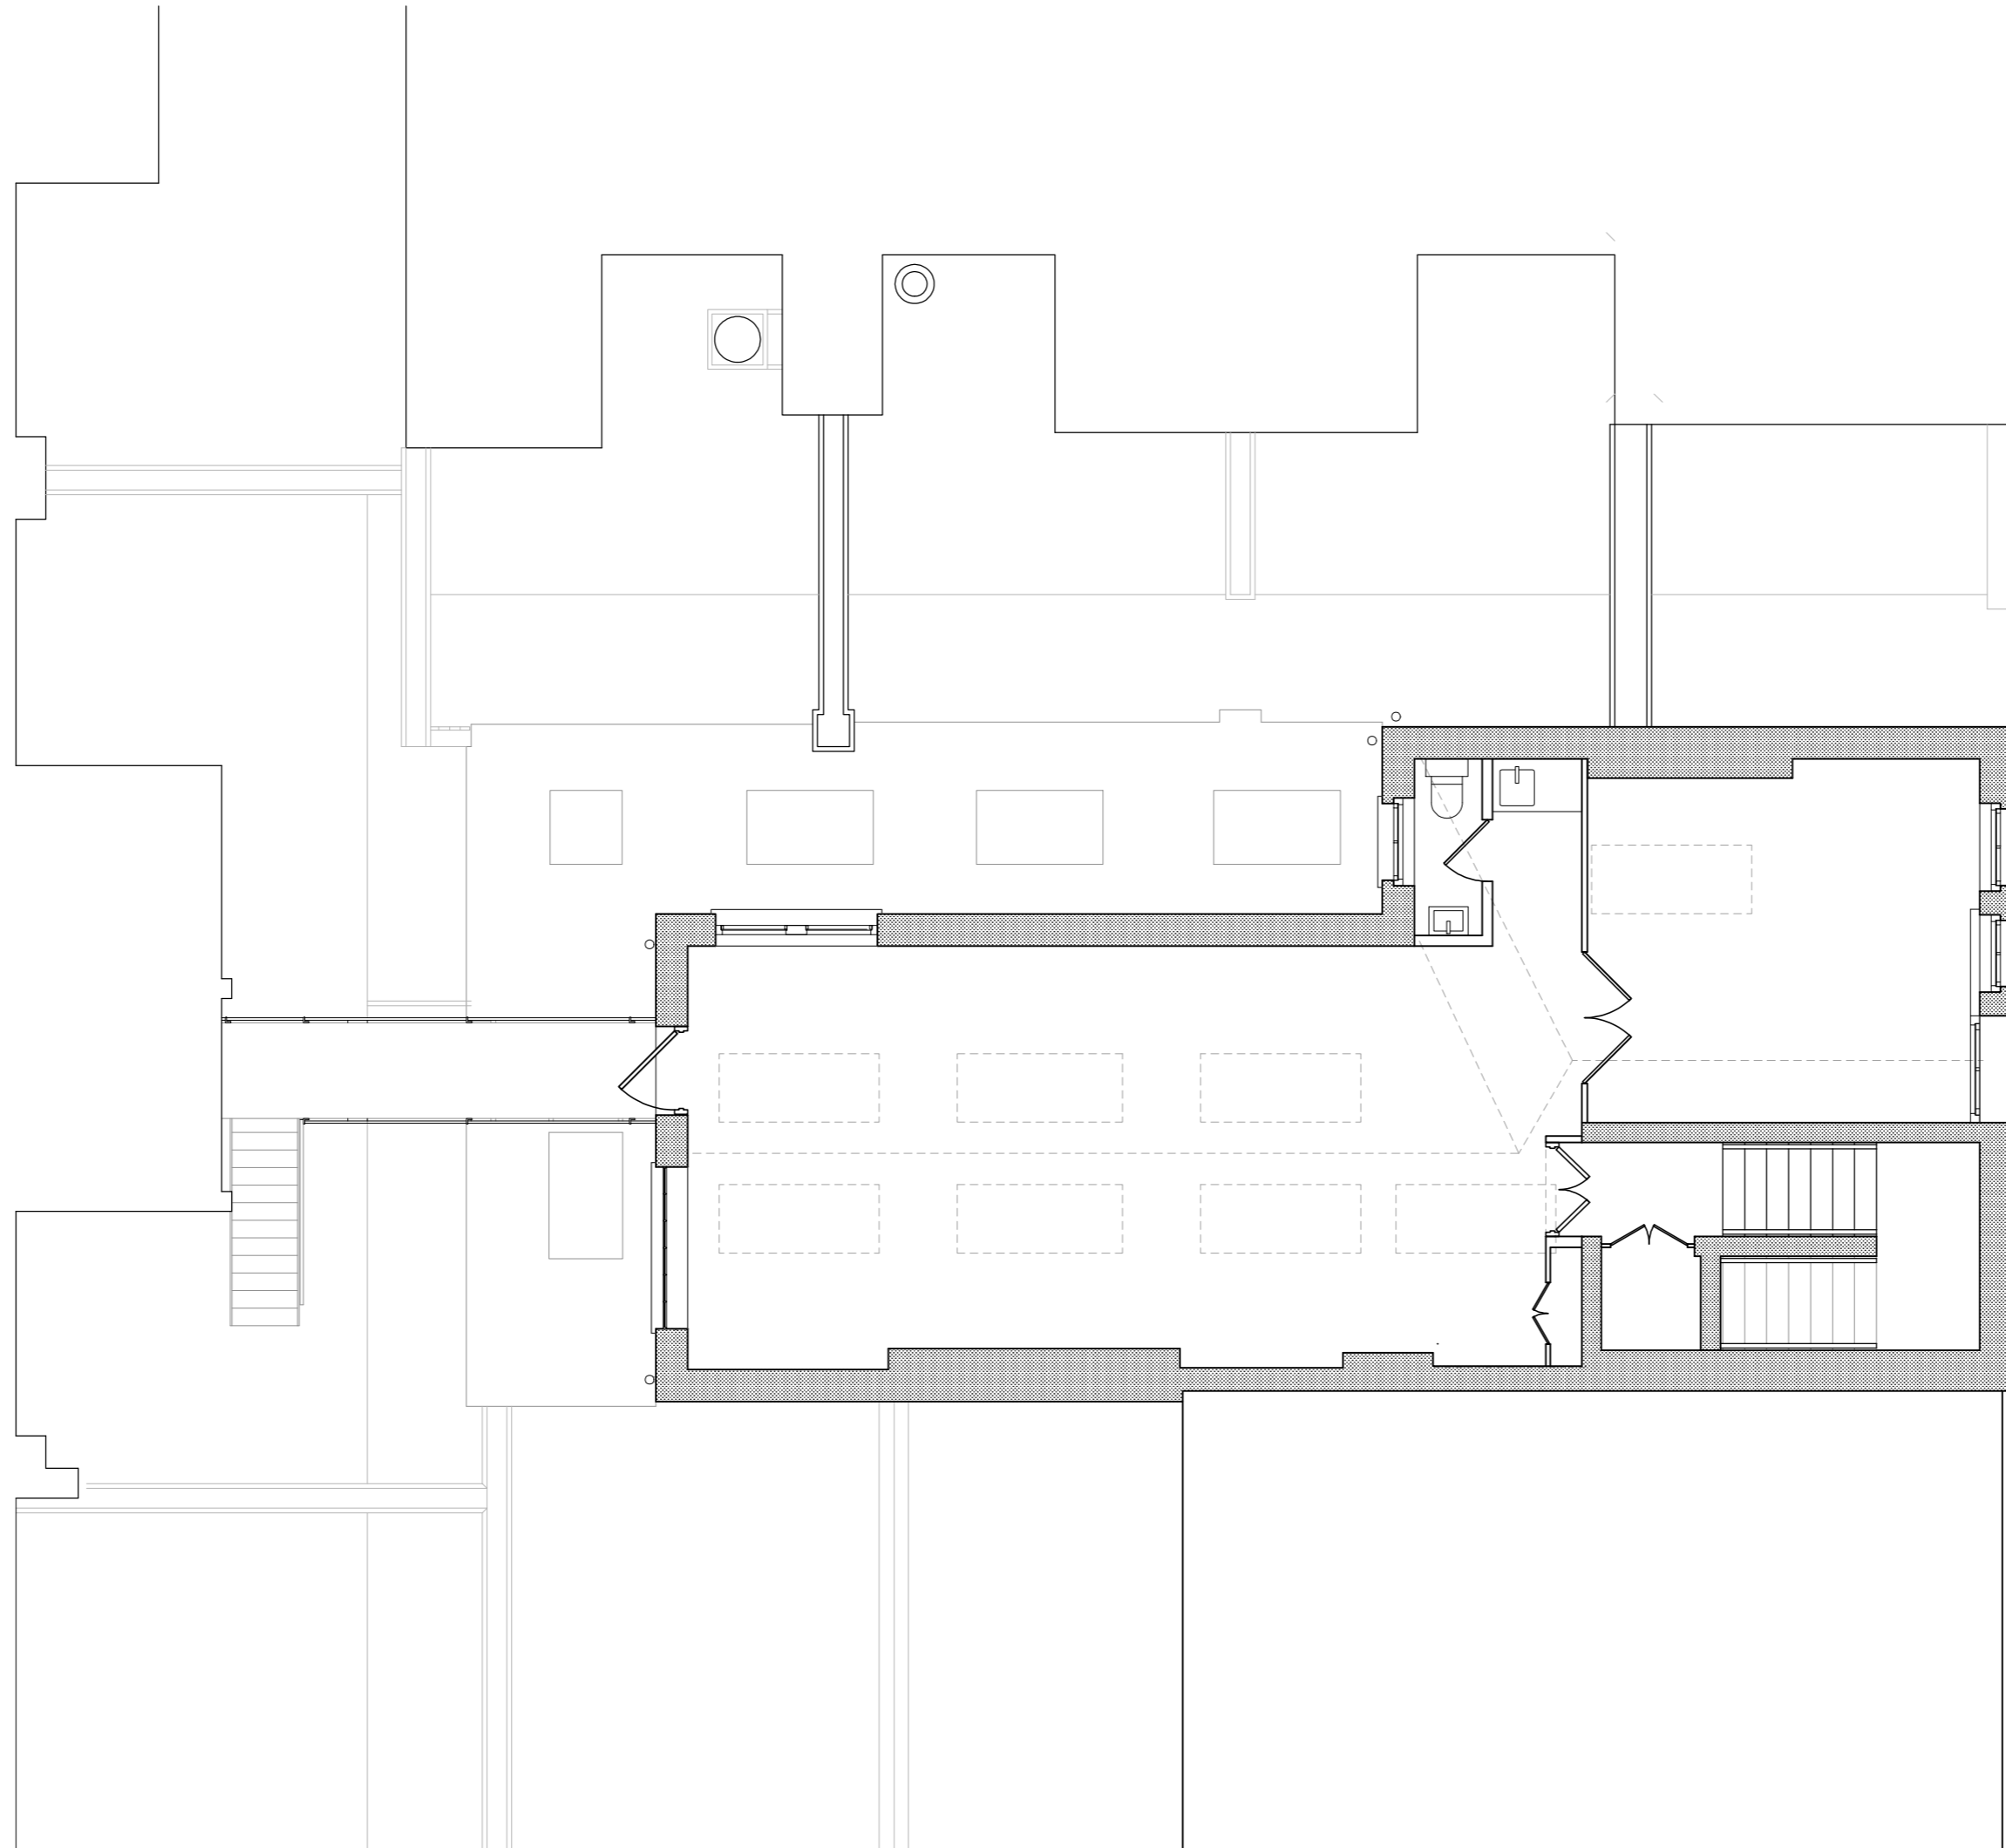

CHANGE OF USE PLANNING APPLICATION
75 KENTON STREET, LONDON WC1N 1NN



71-75 Shelton Street
Covent Garden
WC2H 9JQ
London, England

REVISIONS

NO.	DATE	DESCRIPTION

PROJECT NO: 210001
DRAWN BY: ADL
DATE ISSUED: 3/9/2023
CHECKED BY: DLG
SCALE: 1:75

Existing Second Fl. Plan



CHANGE OF USE PLANNING APPLICATION

75 KENTON STREET, LONDON WC1N 1NN




71-75 Shelton Street
Covent Garden
WC2H 9JQ
London, England

REVISIONS

NO.	DATE	DESCRIPTION

PROJECT NO: 210001
DRAWN BY: ADL
DATE ISSUED: 3/9/2023
CHECKED BY: DLG
SCALE: 1:75

Existing East Elevation

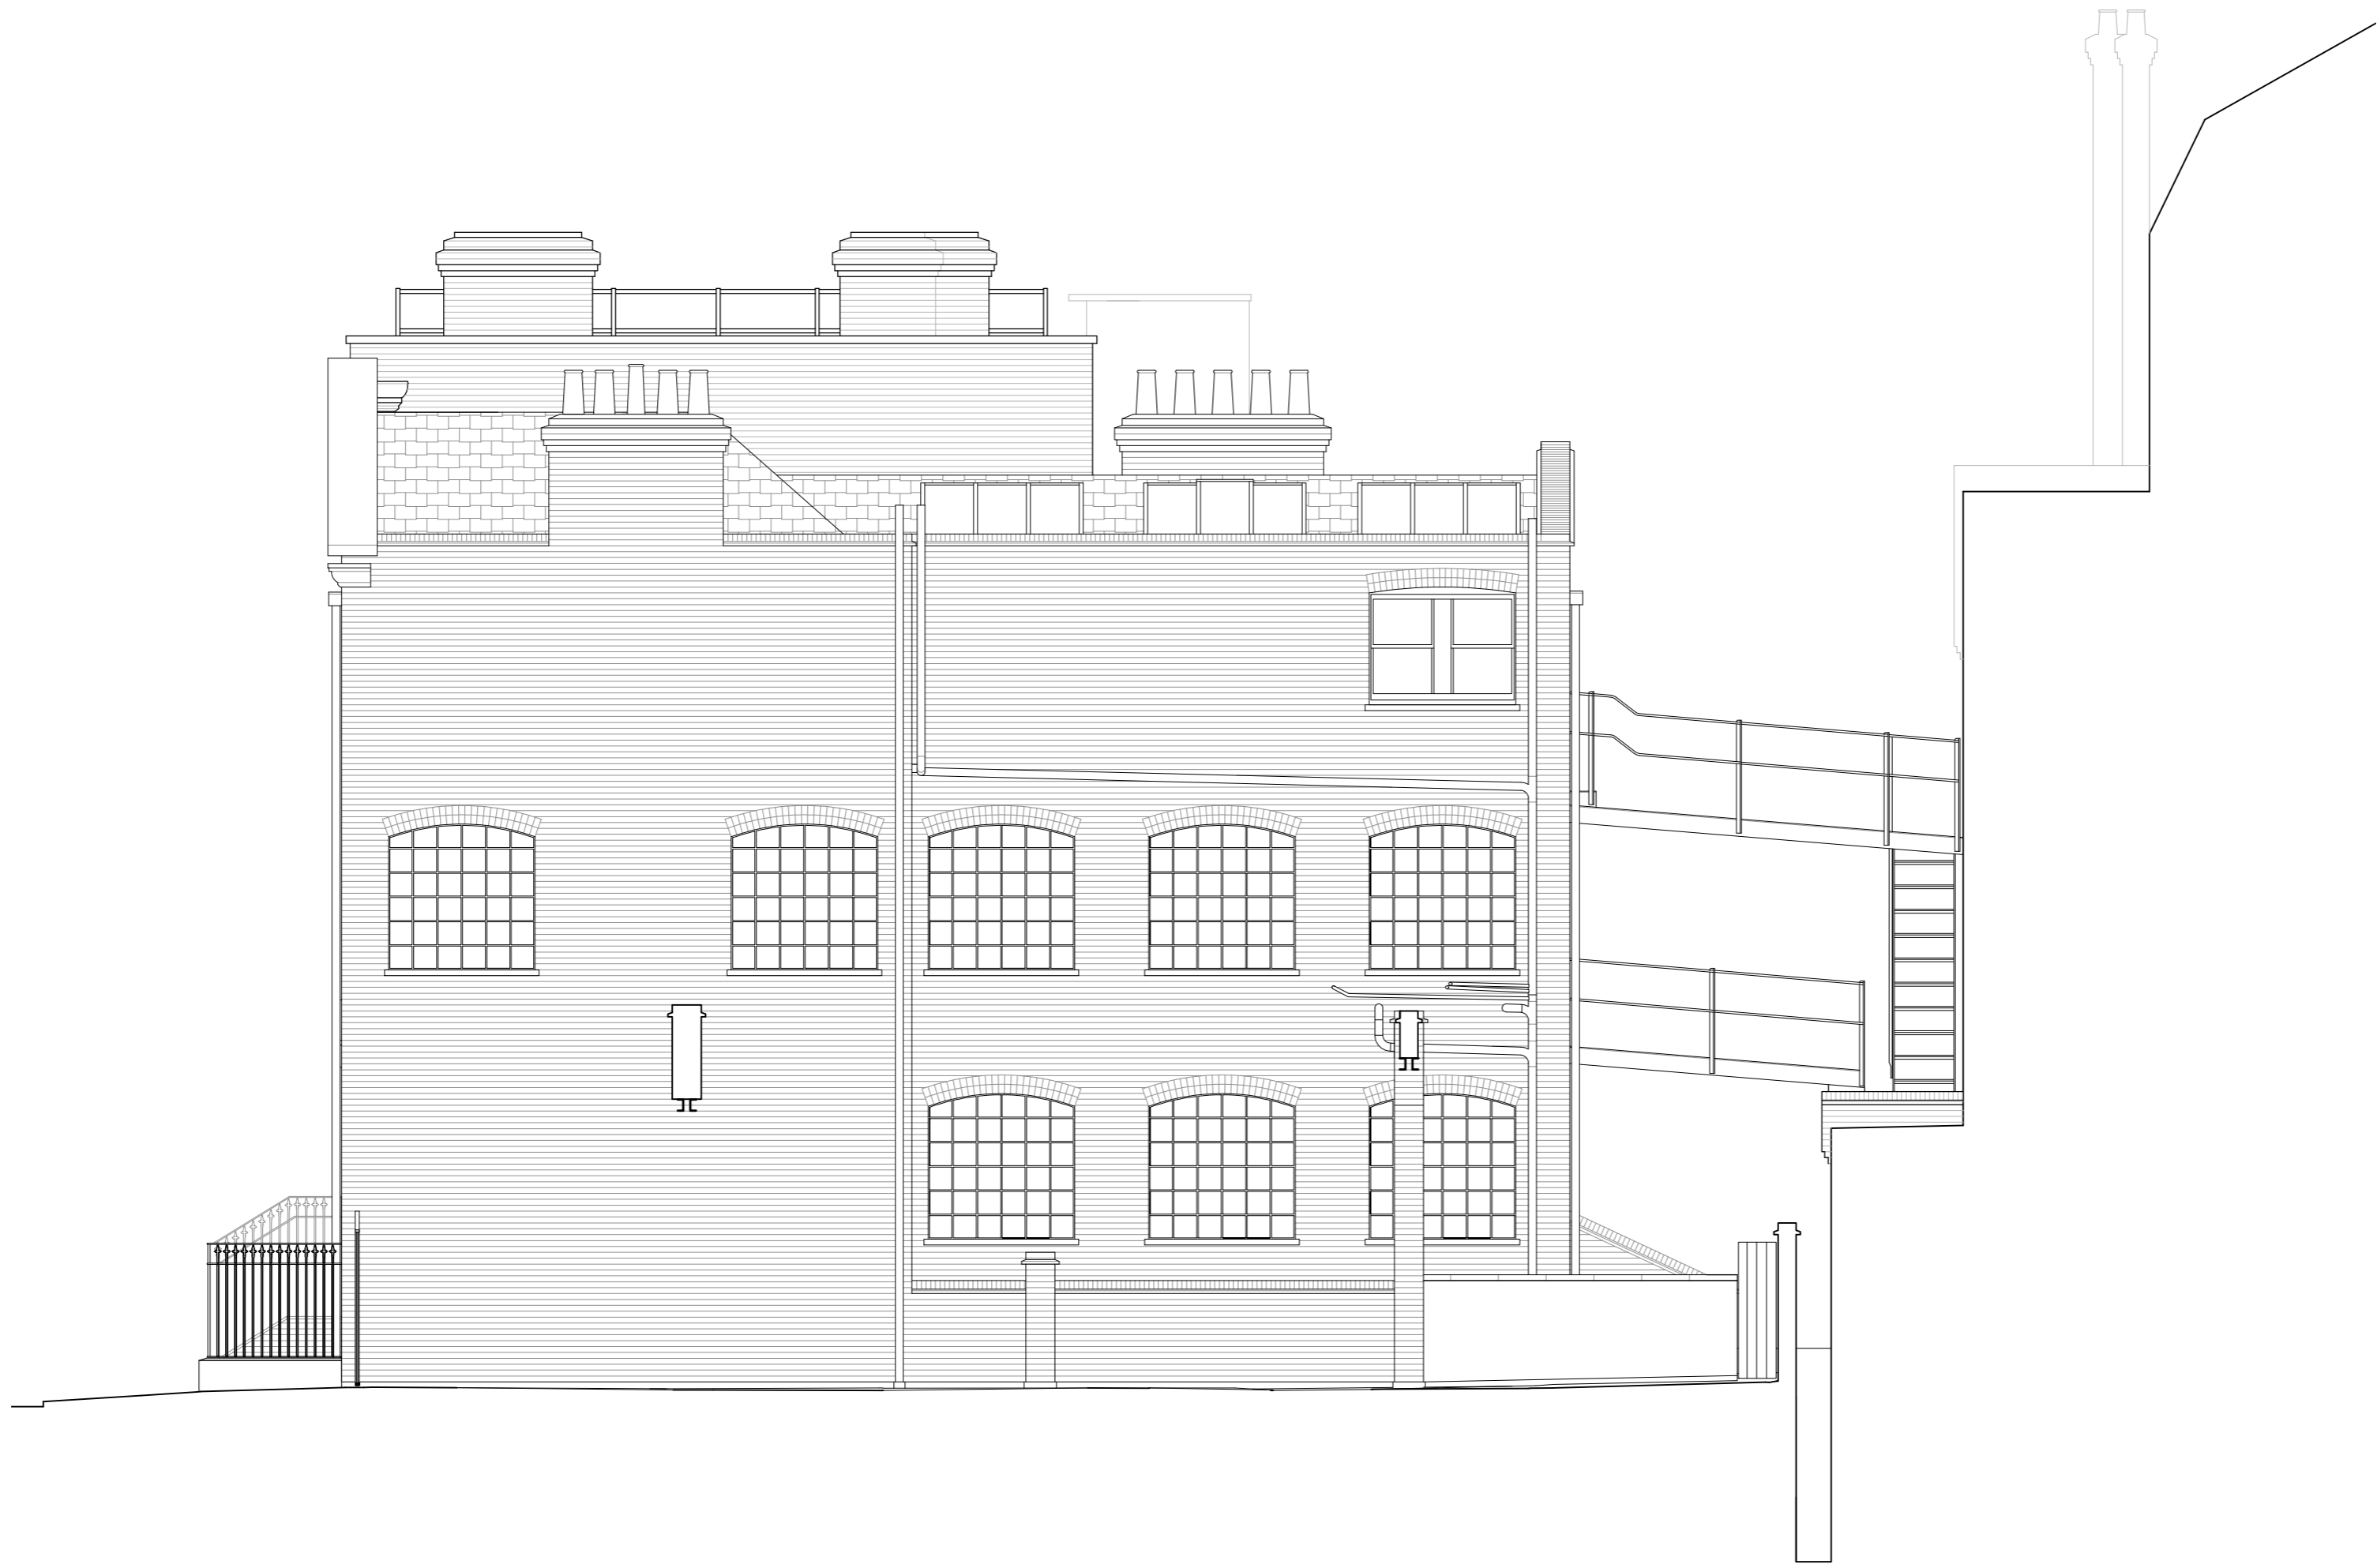

CHANGE OF USE PLANNING APPLICATION
 75 KENTON STREET, LONDON WC1N 1NN




71-75 Shelton Street
 Covent Garden
 WC2H 9JQ
 London, England

REVISIONS

NO.	DATE	DESCRIPTION

PROJECT NO: 210001
 DRAWN BY: ADL
 DATE ISSUED: 3/9/2023
 CHECKED BY: DLG
 SCALE: 1:75

Existing North Elevation

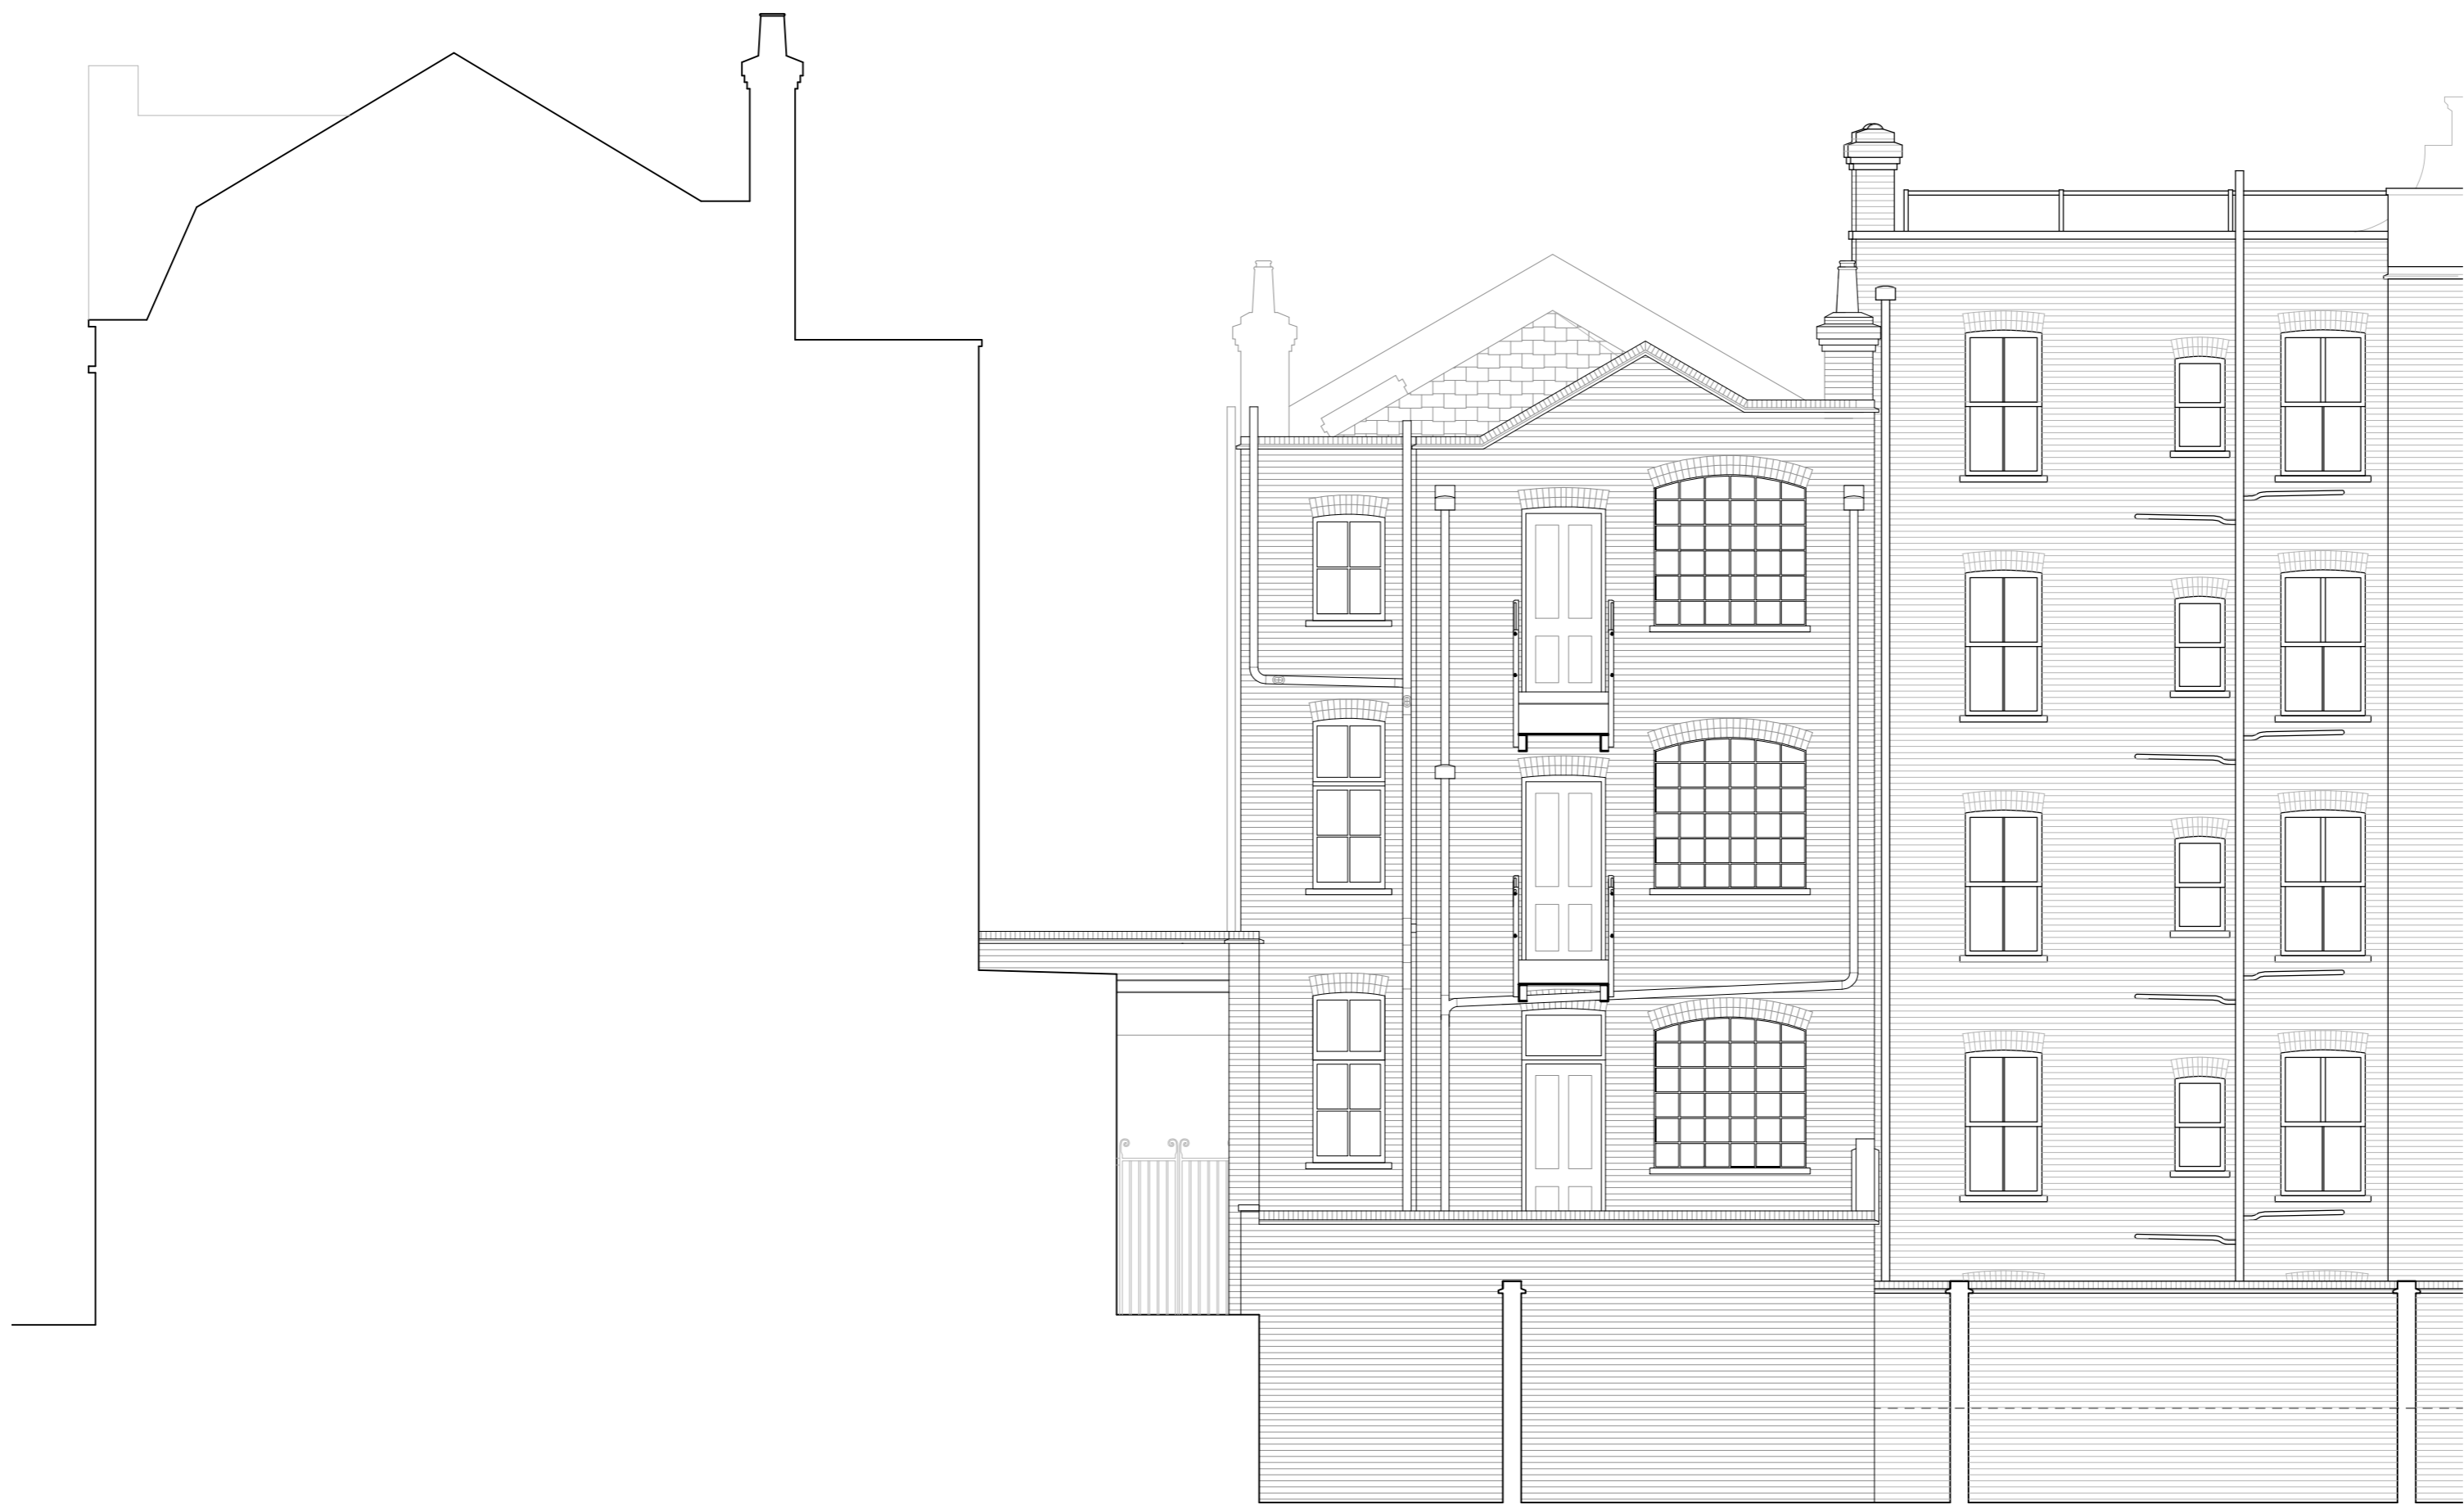

CHANGE OF USE PLANNING APPLICATION

75 KENTON STREET, LONDON WC1N 1NN




71-75 Shelton Street
 Covent Garden
 WC2H 9JQ
 London, England

REVISIONS

NO.	DATE	DESCRIPTION

PROJECT NO: 210001
 DRAWN BY: ADL
 DATE ISSUED: 3/9/2023
 CHECKED BY: DLG
 SCALE: 1:75

Existing West Elevation

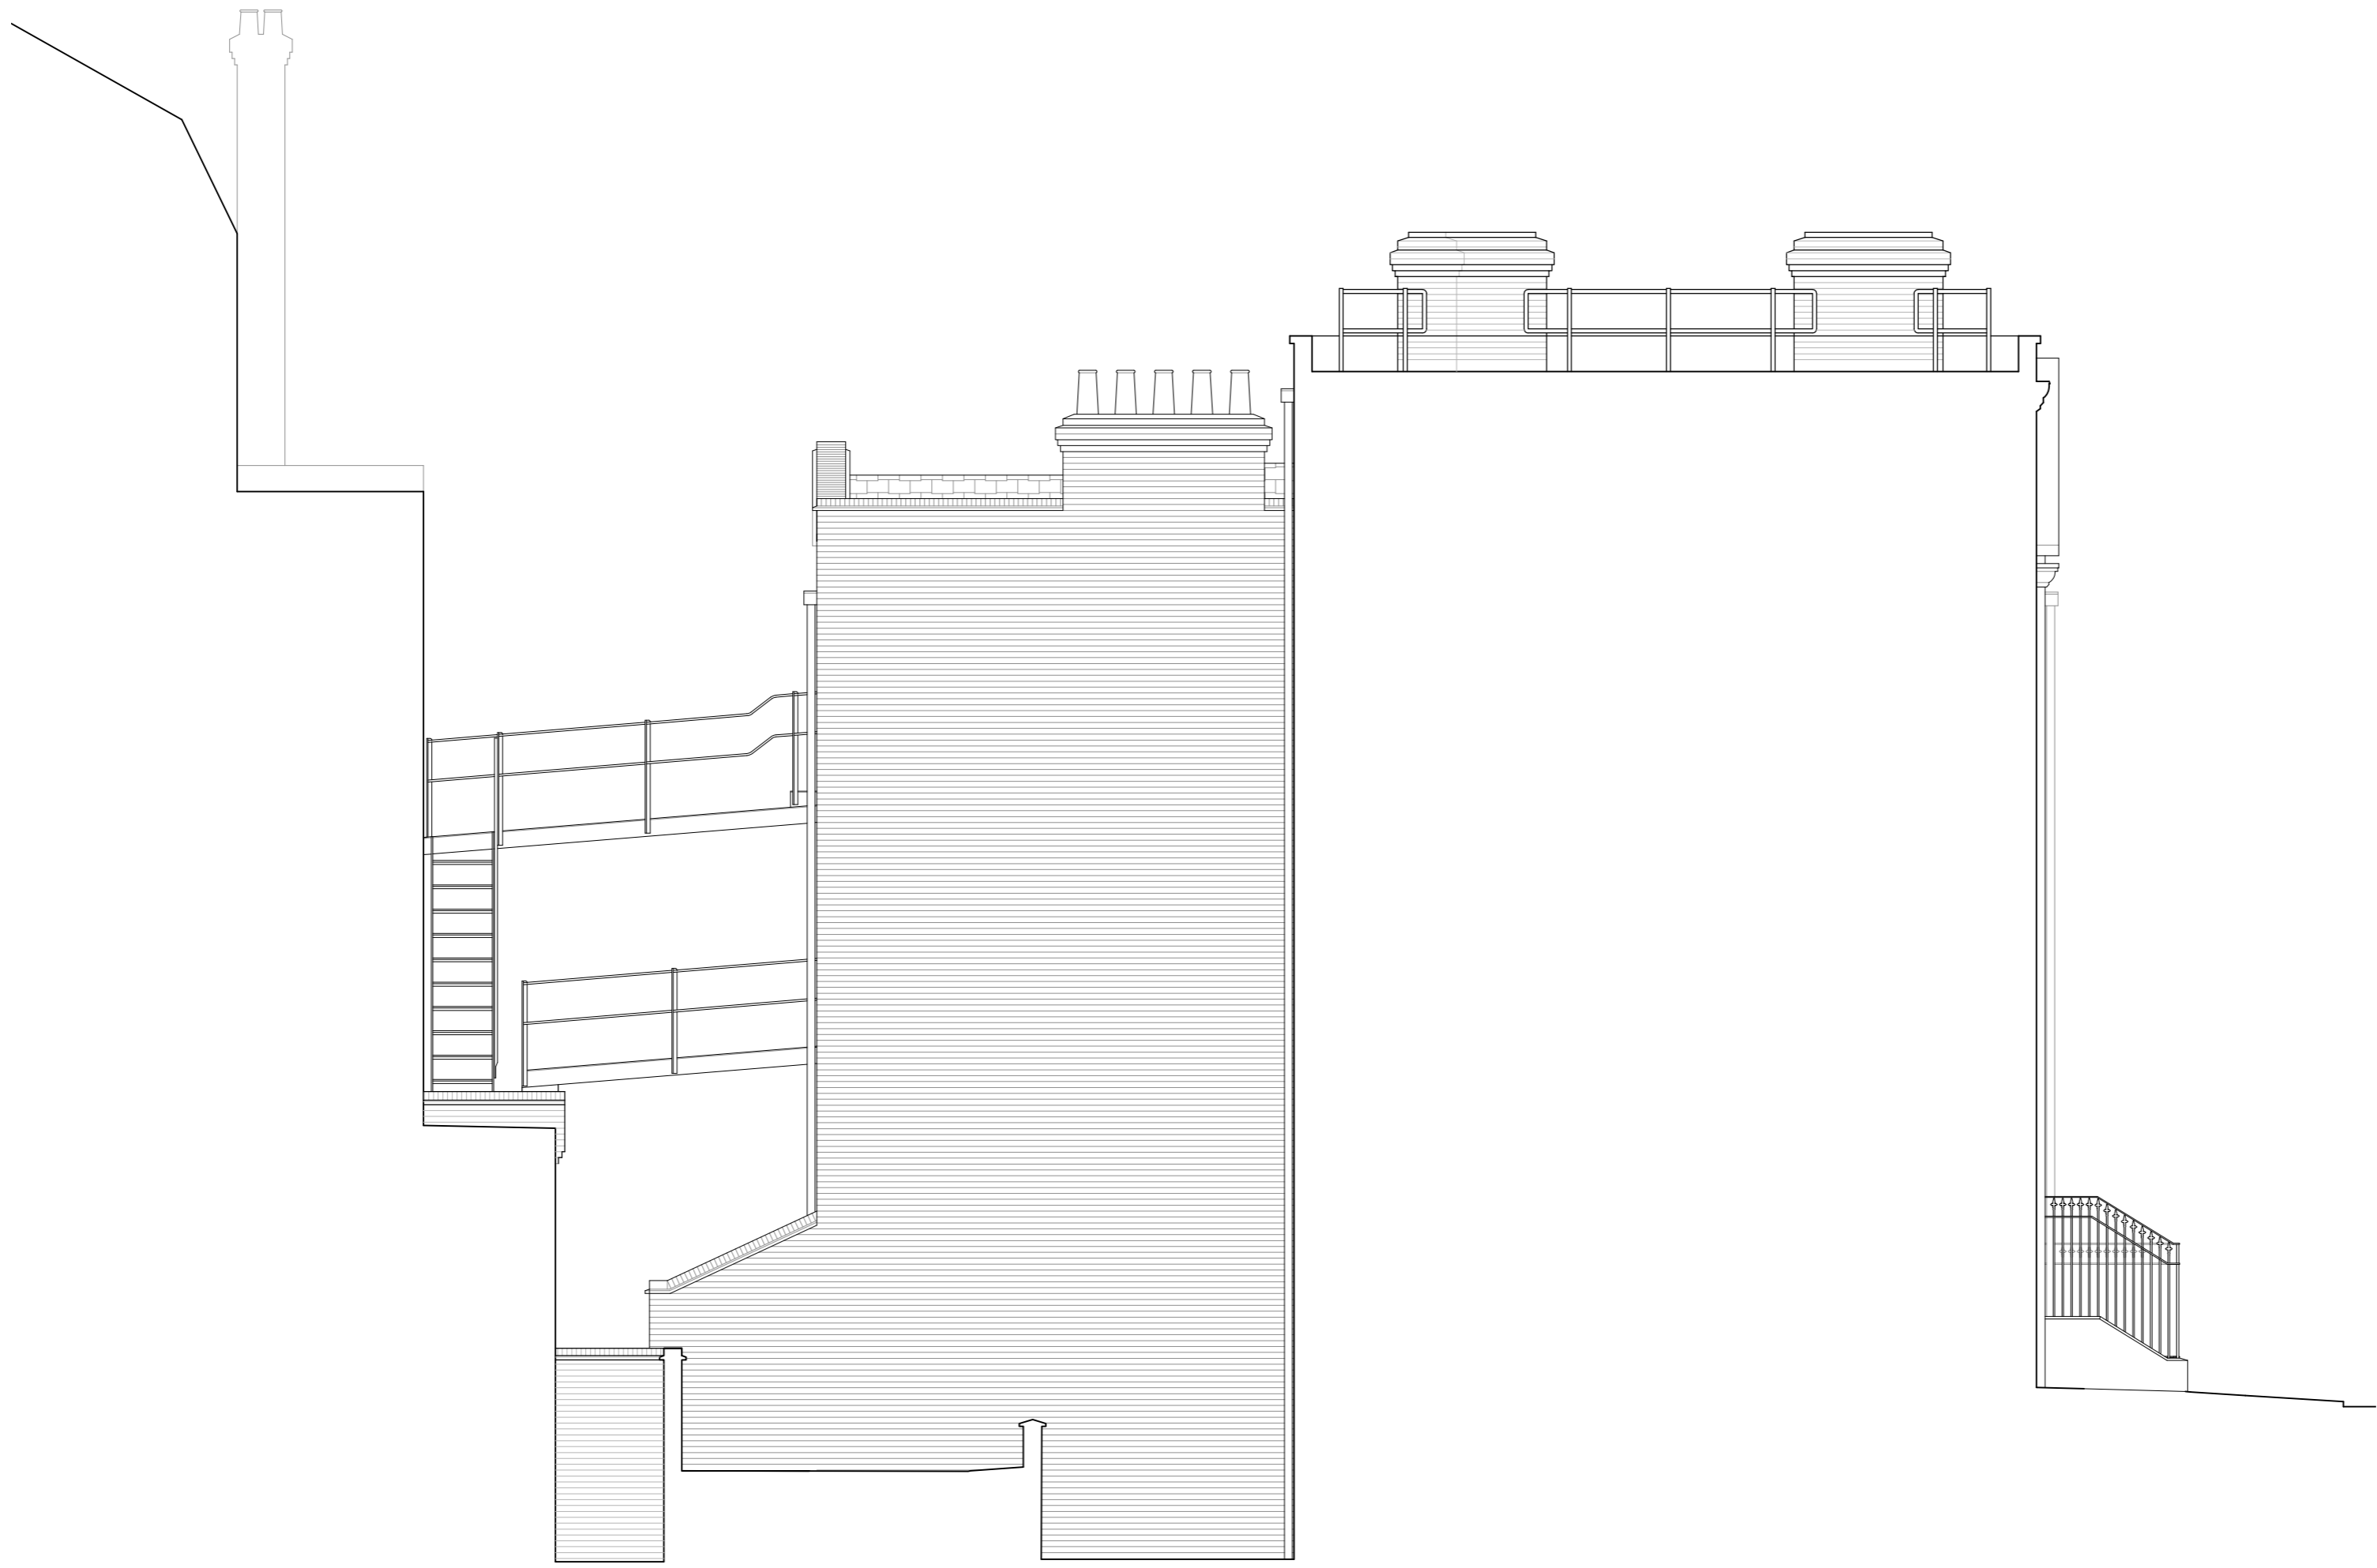

CHANGE OF USE PLANNING APPLICATION
 75 KENTON STREET, LONDON WC1N 1NN




71-75 Shelton Street
 Covent Garden
 WC2H 9JQ
 London, England

REVISIONS

NO.	DATE	DESCRIPTION

PROJECT NO: 210001
 DRAWN BY: ADL
 DATE ISSUED: 3/9/2023
 CHECKED BY: DLG
 SCALE: 1:75

Existing South Elevation

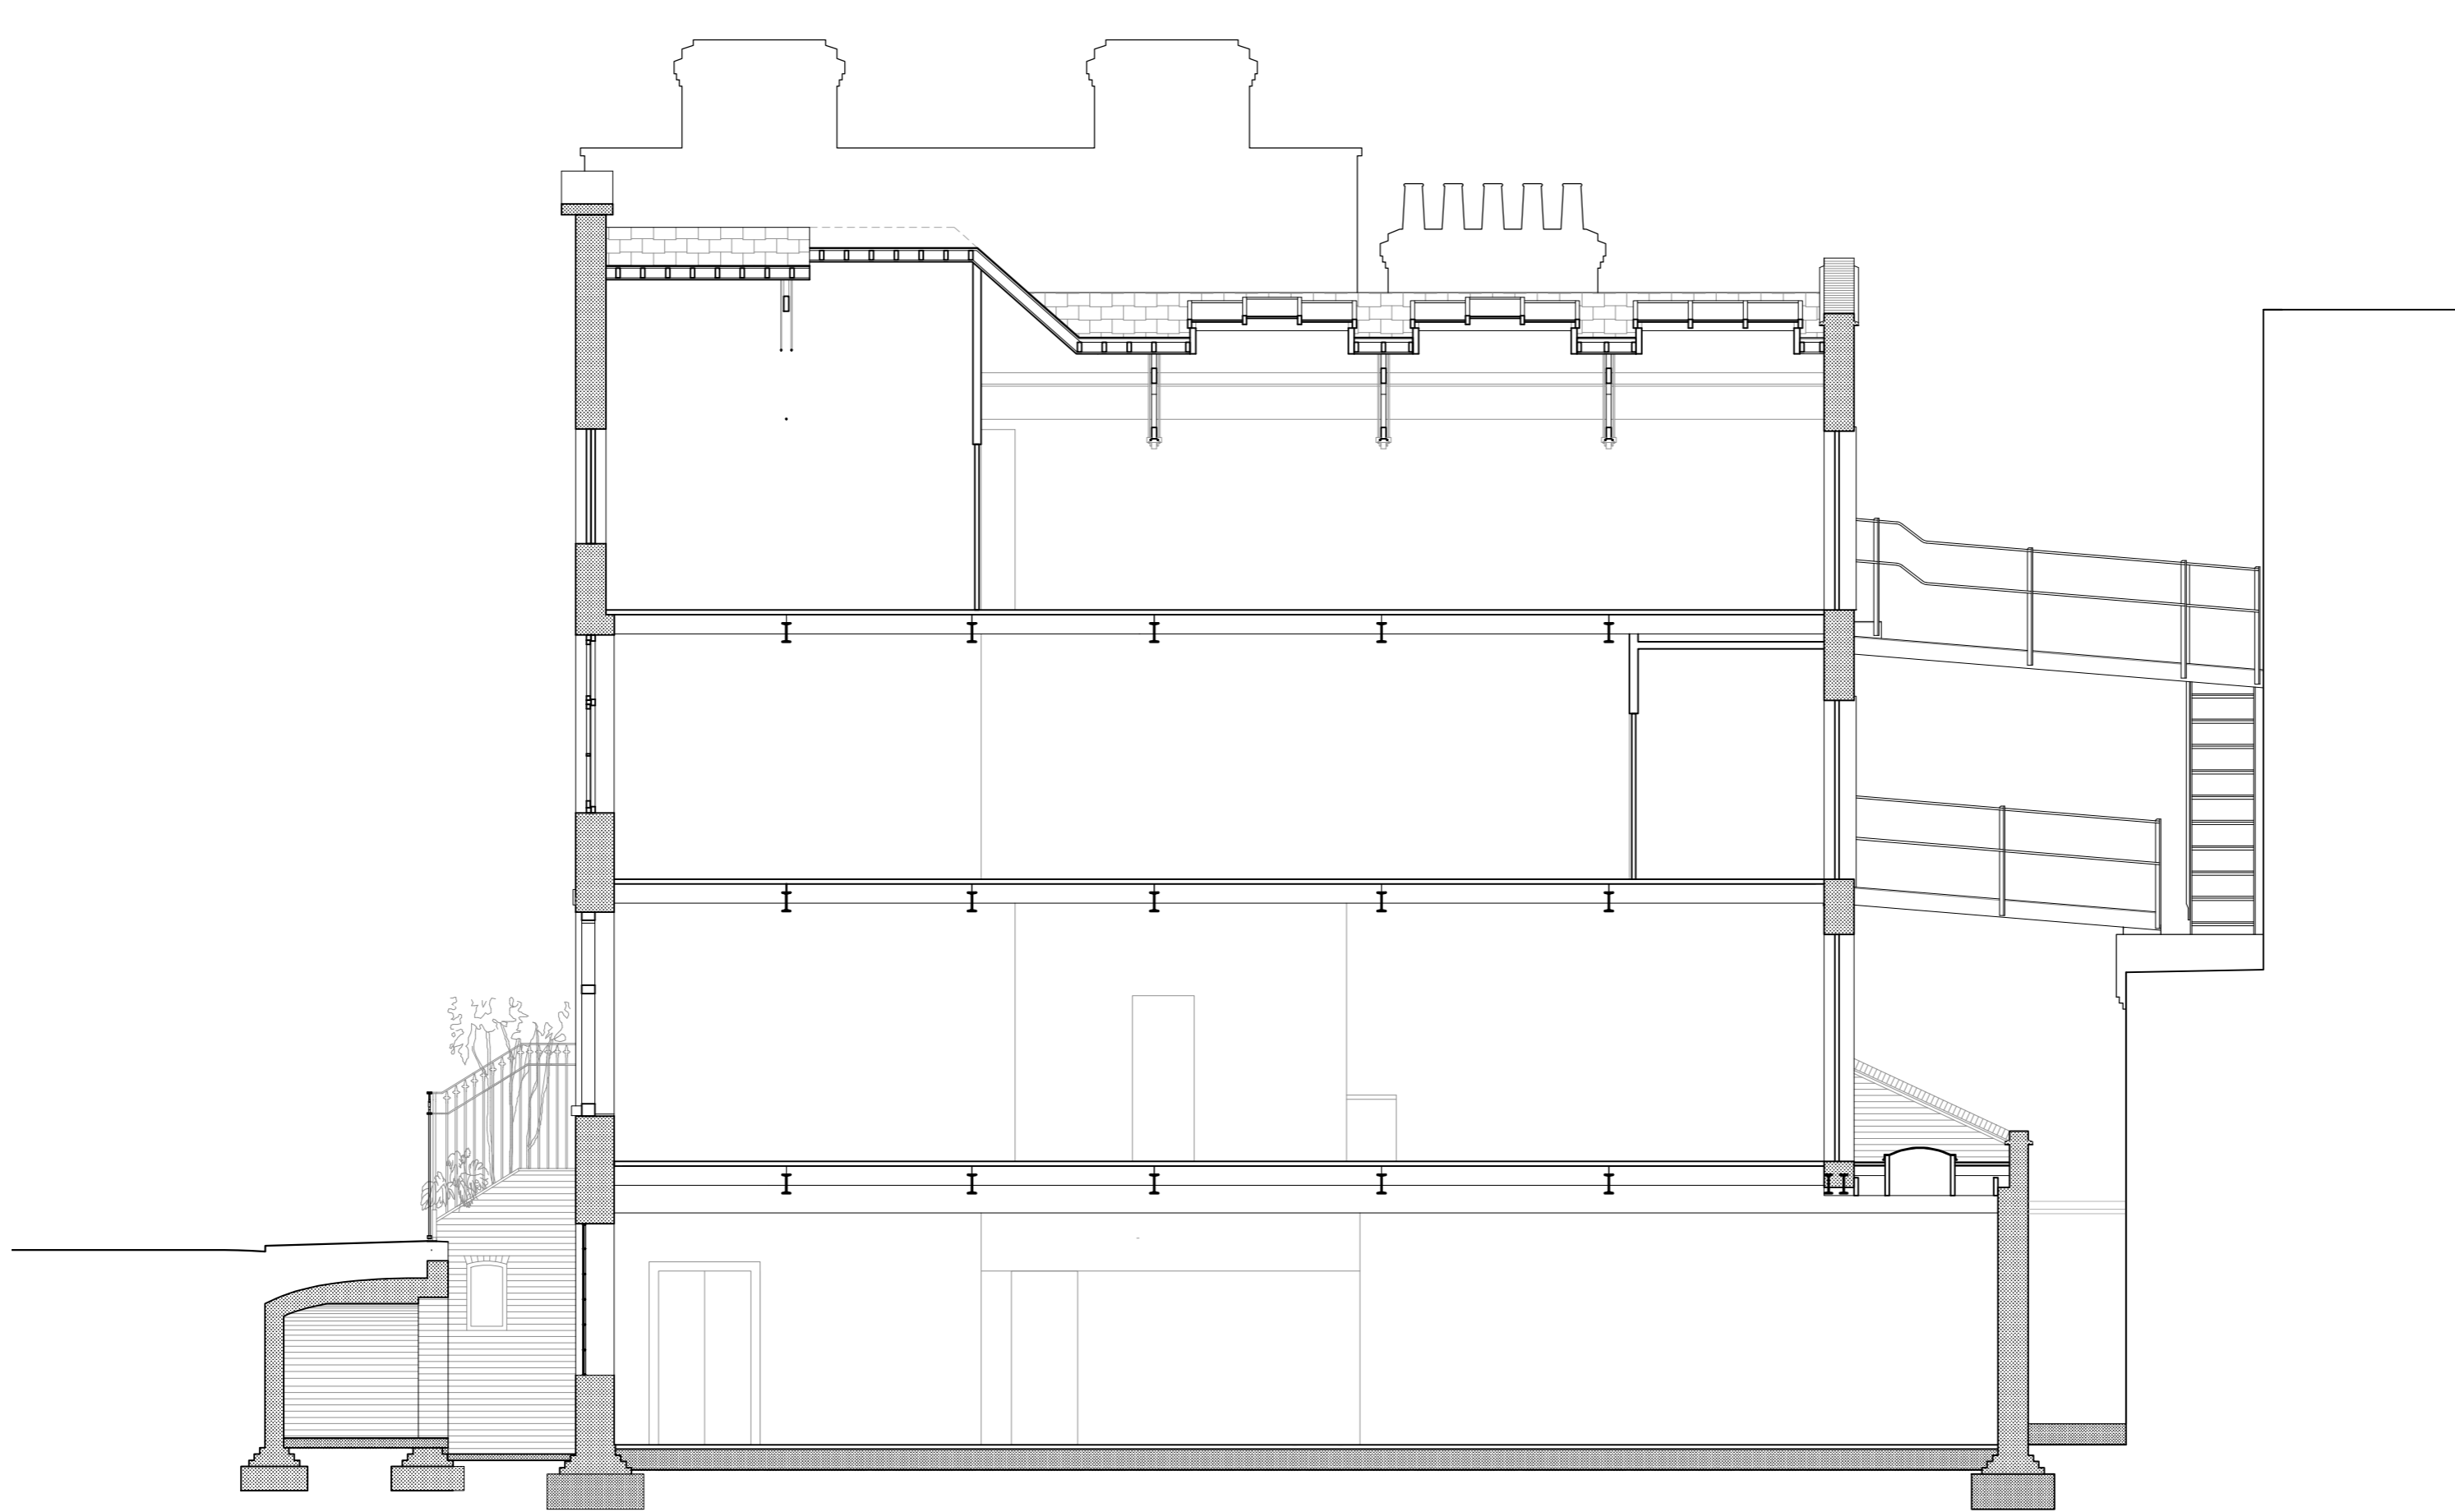

CHANGE OF USE PLANNING APPLICATION

75 KENTON STREET, LONDON WC1N 1NN




71-75 Shelton Street
 Covent Garden
 WC2H 9JQ
 London, England

REVISIONS

NO.	DATE	DESCRIPTION

PROJECT NO: 210001
 DRAWN BY: ADL
 DATE ISSUED: 3/9/2023
 CHECKED BY: DLG
 SCALE: 1:75

Existing South Section

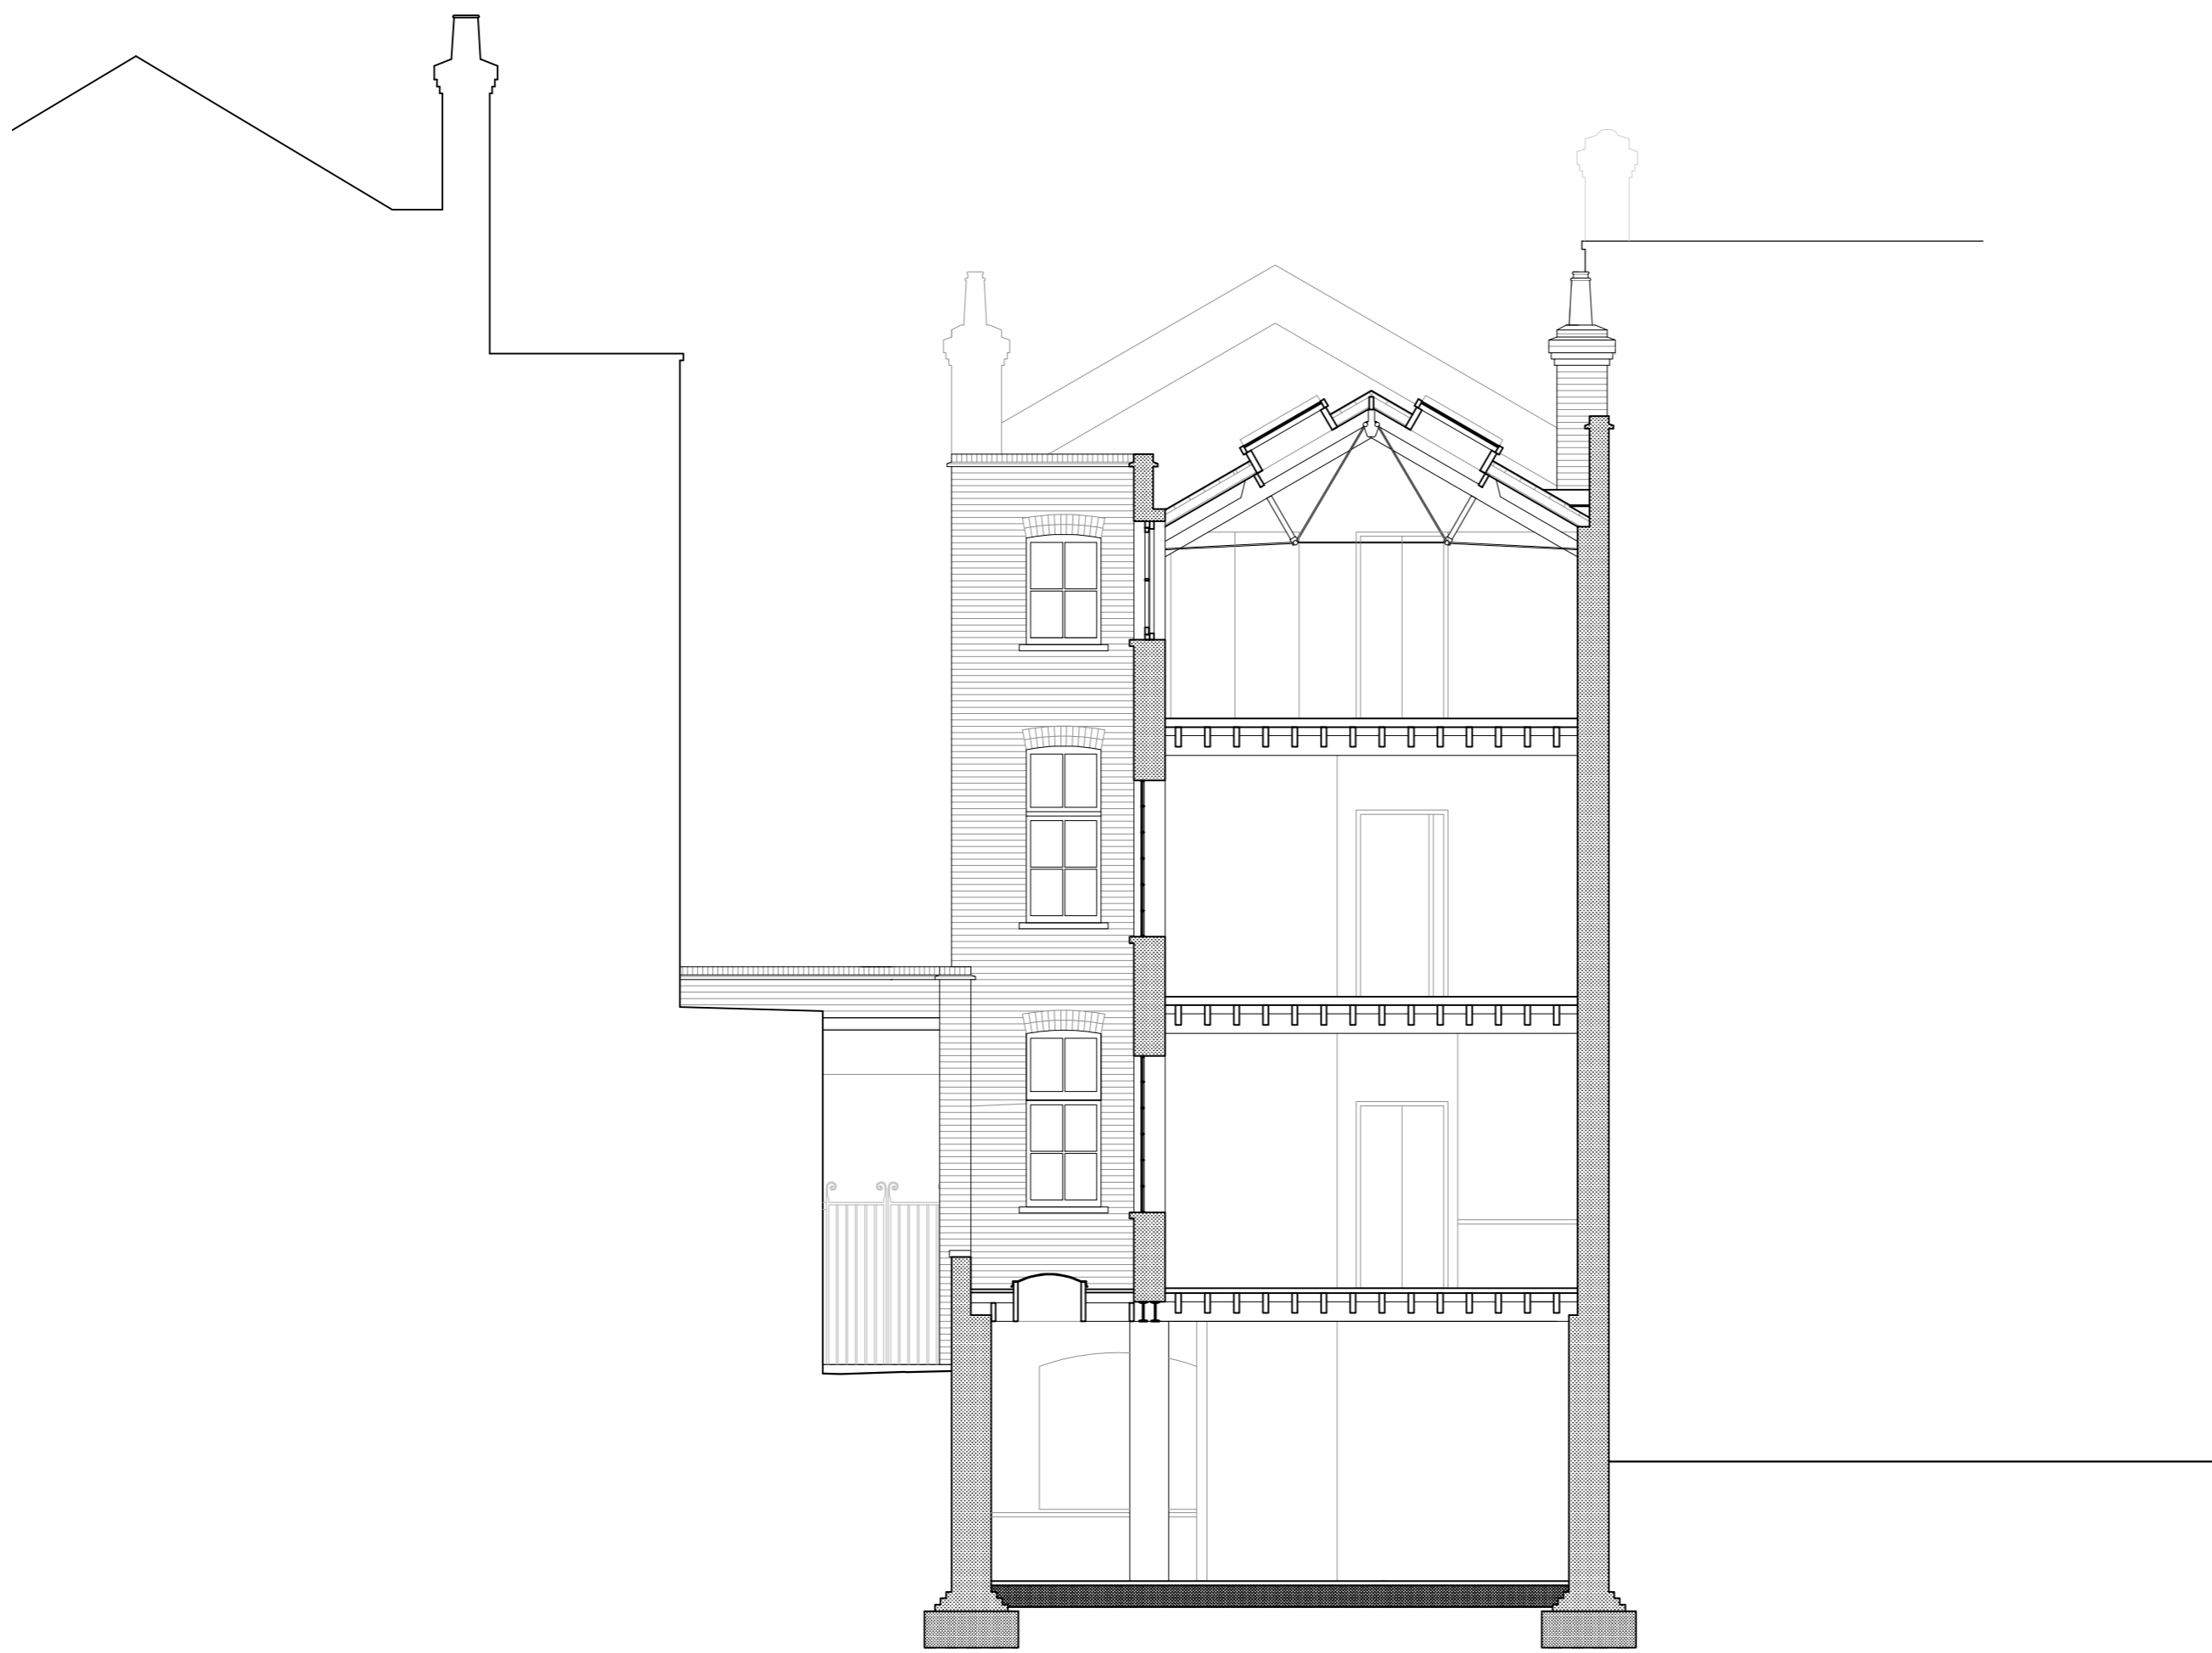

CHANGE OF USE PLANNING APPLICATION
75 KENTON STREET, LONDON WC1N 1NN



71-75 Shelton Street
Covent Garden
WC2H 9JQ
London, England

REVISIONS

NO.	DATE	DESCRIPTION

PROJECT NO: 210001
DRAWN BY: ADL
DATE ISSUED: 3/9/2023
CHECKED BY: DLG
SCALE: 1:75

Existing East Section



71-75 Shelton Street
 Covent Garden
 WC2H 9JQ
 London, England


REVISIONS

NO.	DATE	DESCRIPTION

PROJECT NO: 210001
 DRAWN BY: ADL
 DATE ISSUED: 3/9/2023
 CHECKED BY: DLG
 SCALE: 1:75

Proposed Roof Plan

CHANGE OF USE PLANNING APPLICATION
75 KENTON STREET, LONDON WC1N 1NN

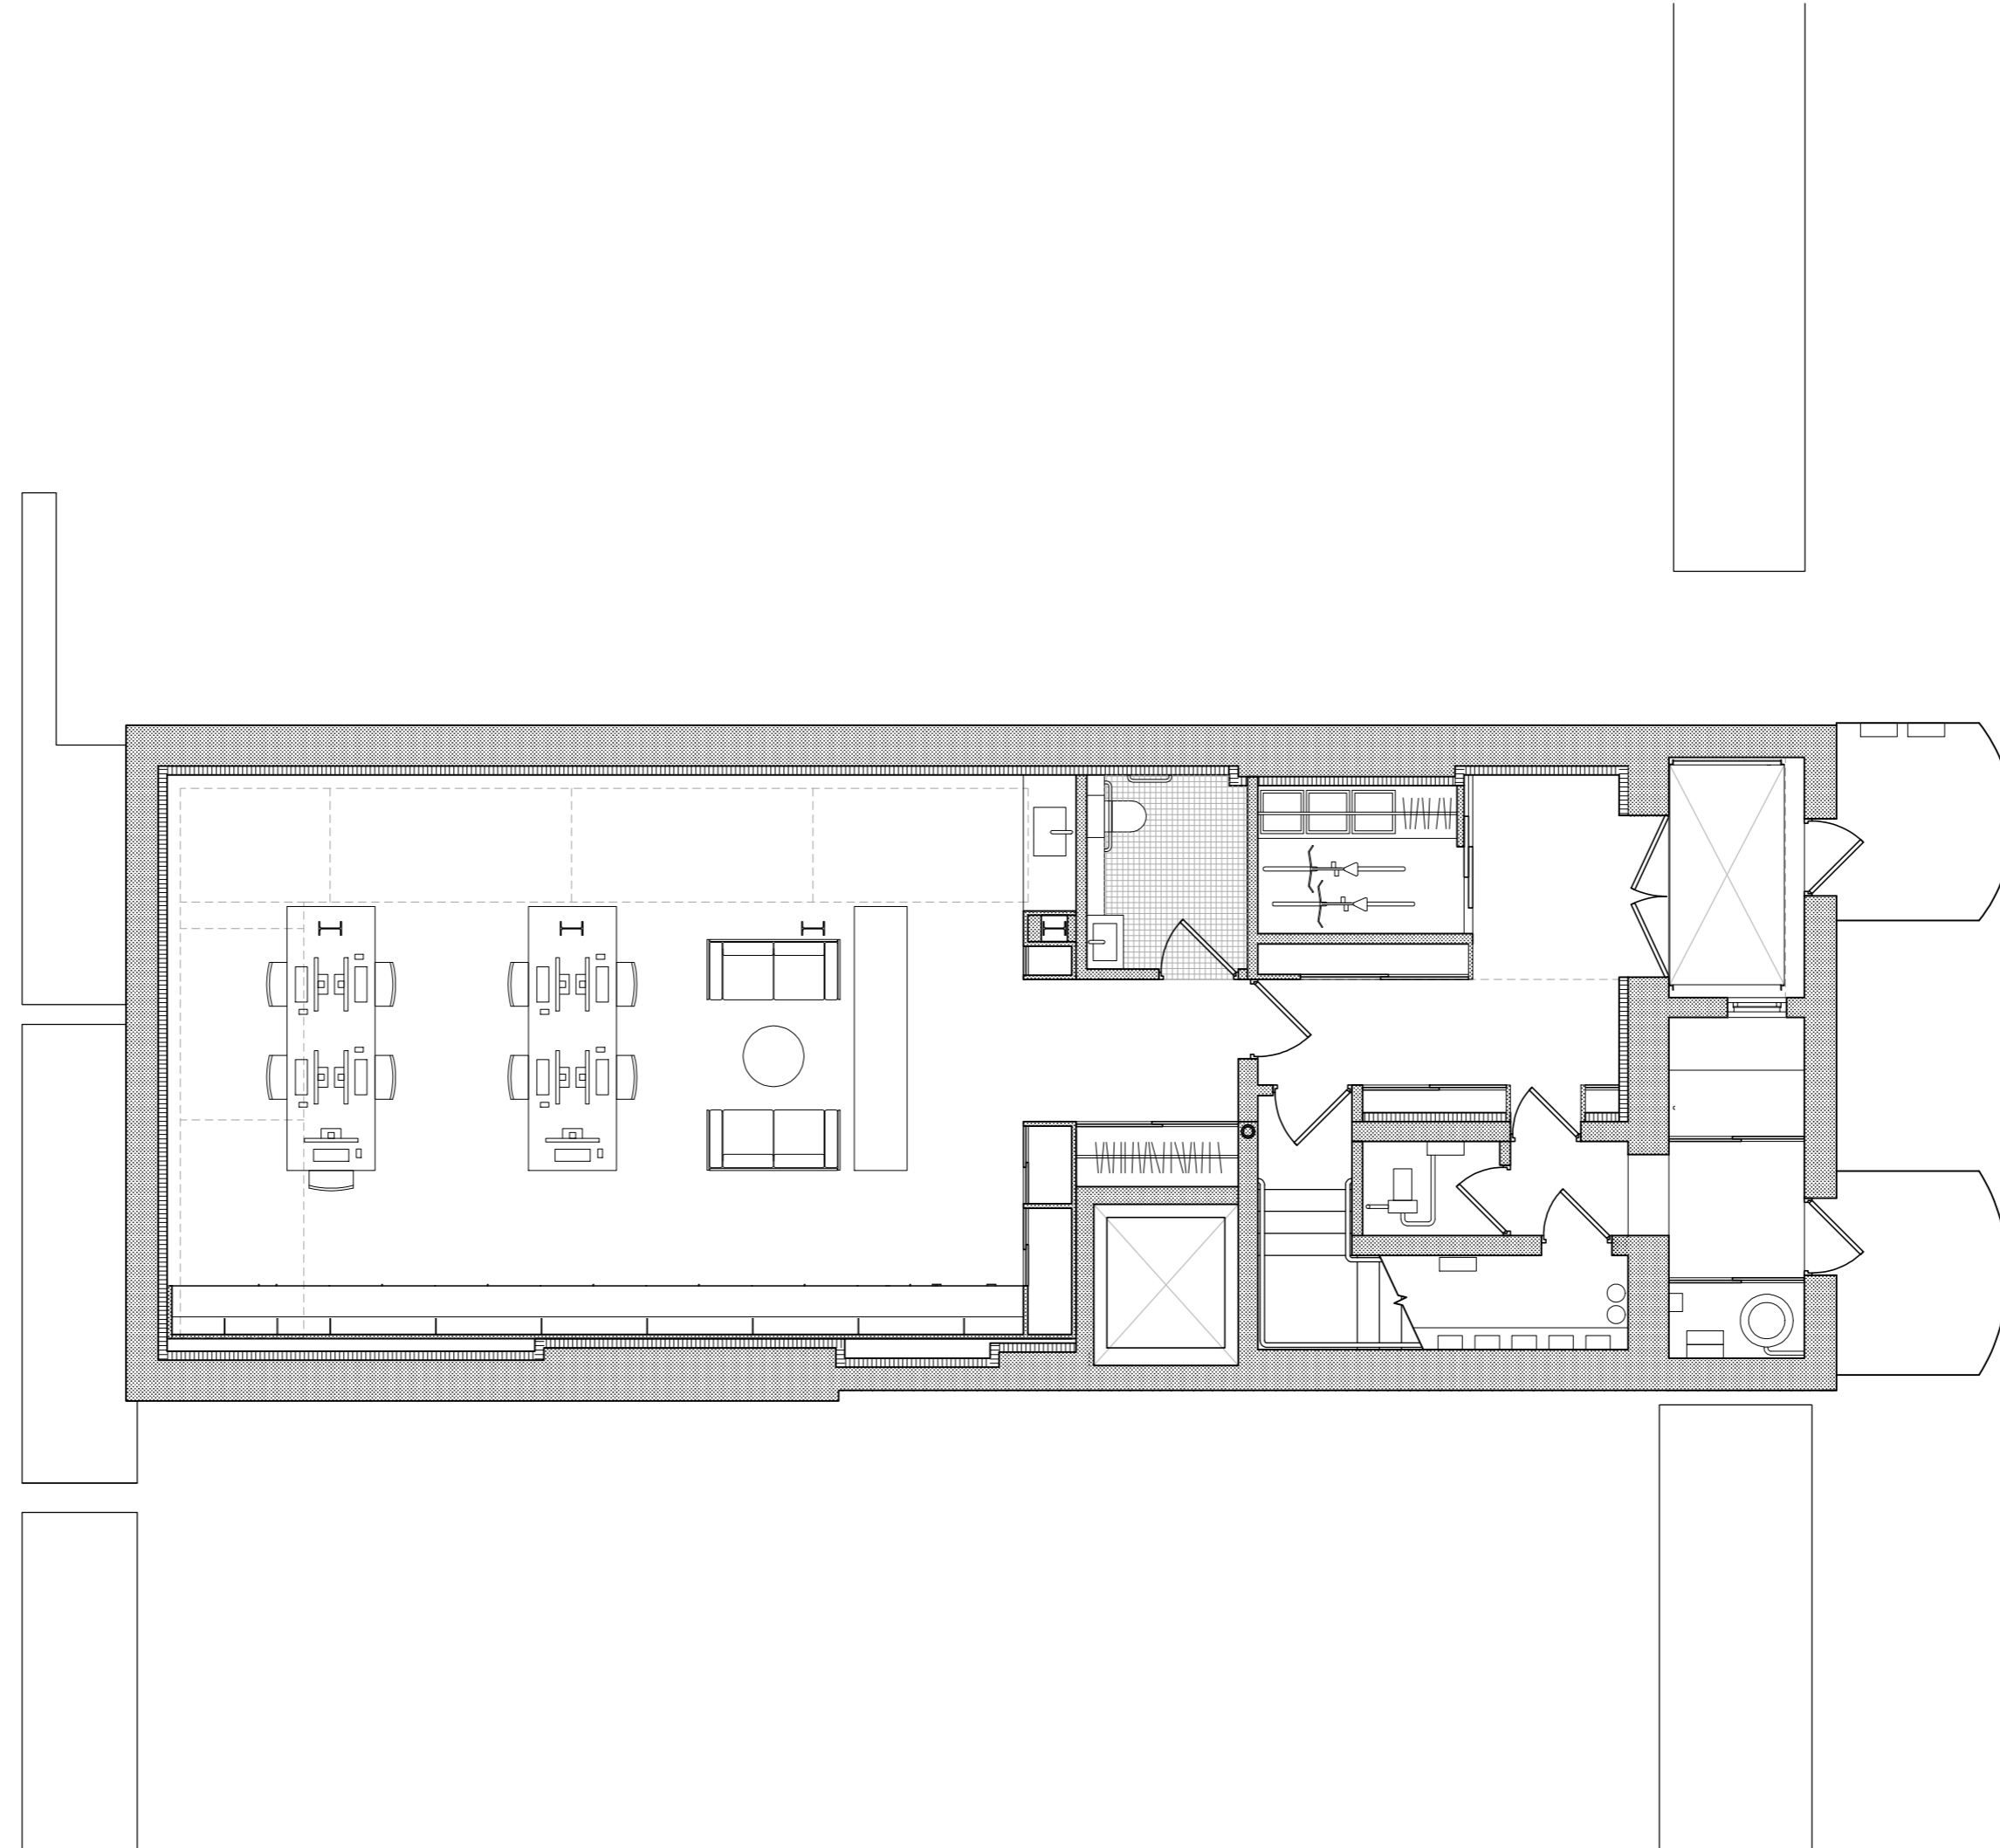


71-75 Shelton Street
Covent Garden
WC2H 9JQ
London, England

REVISIONS

NO.	DATE	DESCRIPTION

PROJECT NO: 210001
DRAWN BY: ADL
DATE ISSUED: 3/9/2023
CHECKED BY: DLG
SCALE: 1:75

Proposed L. Grd Fl. Plan

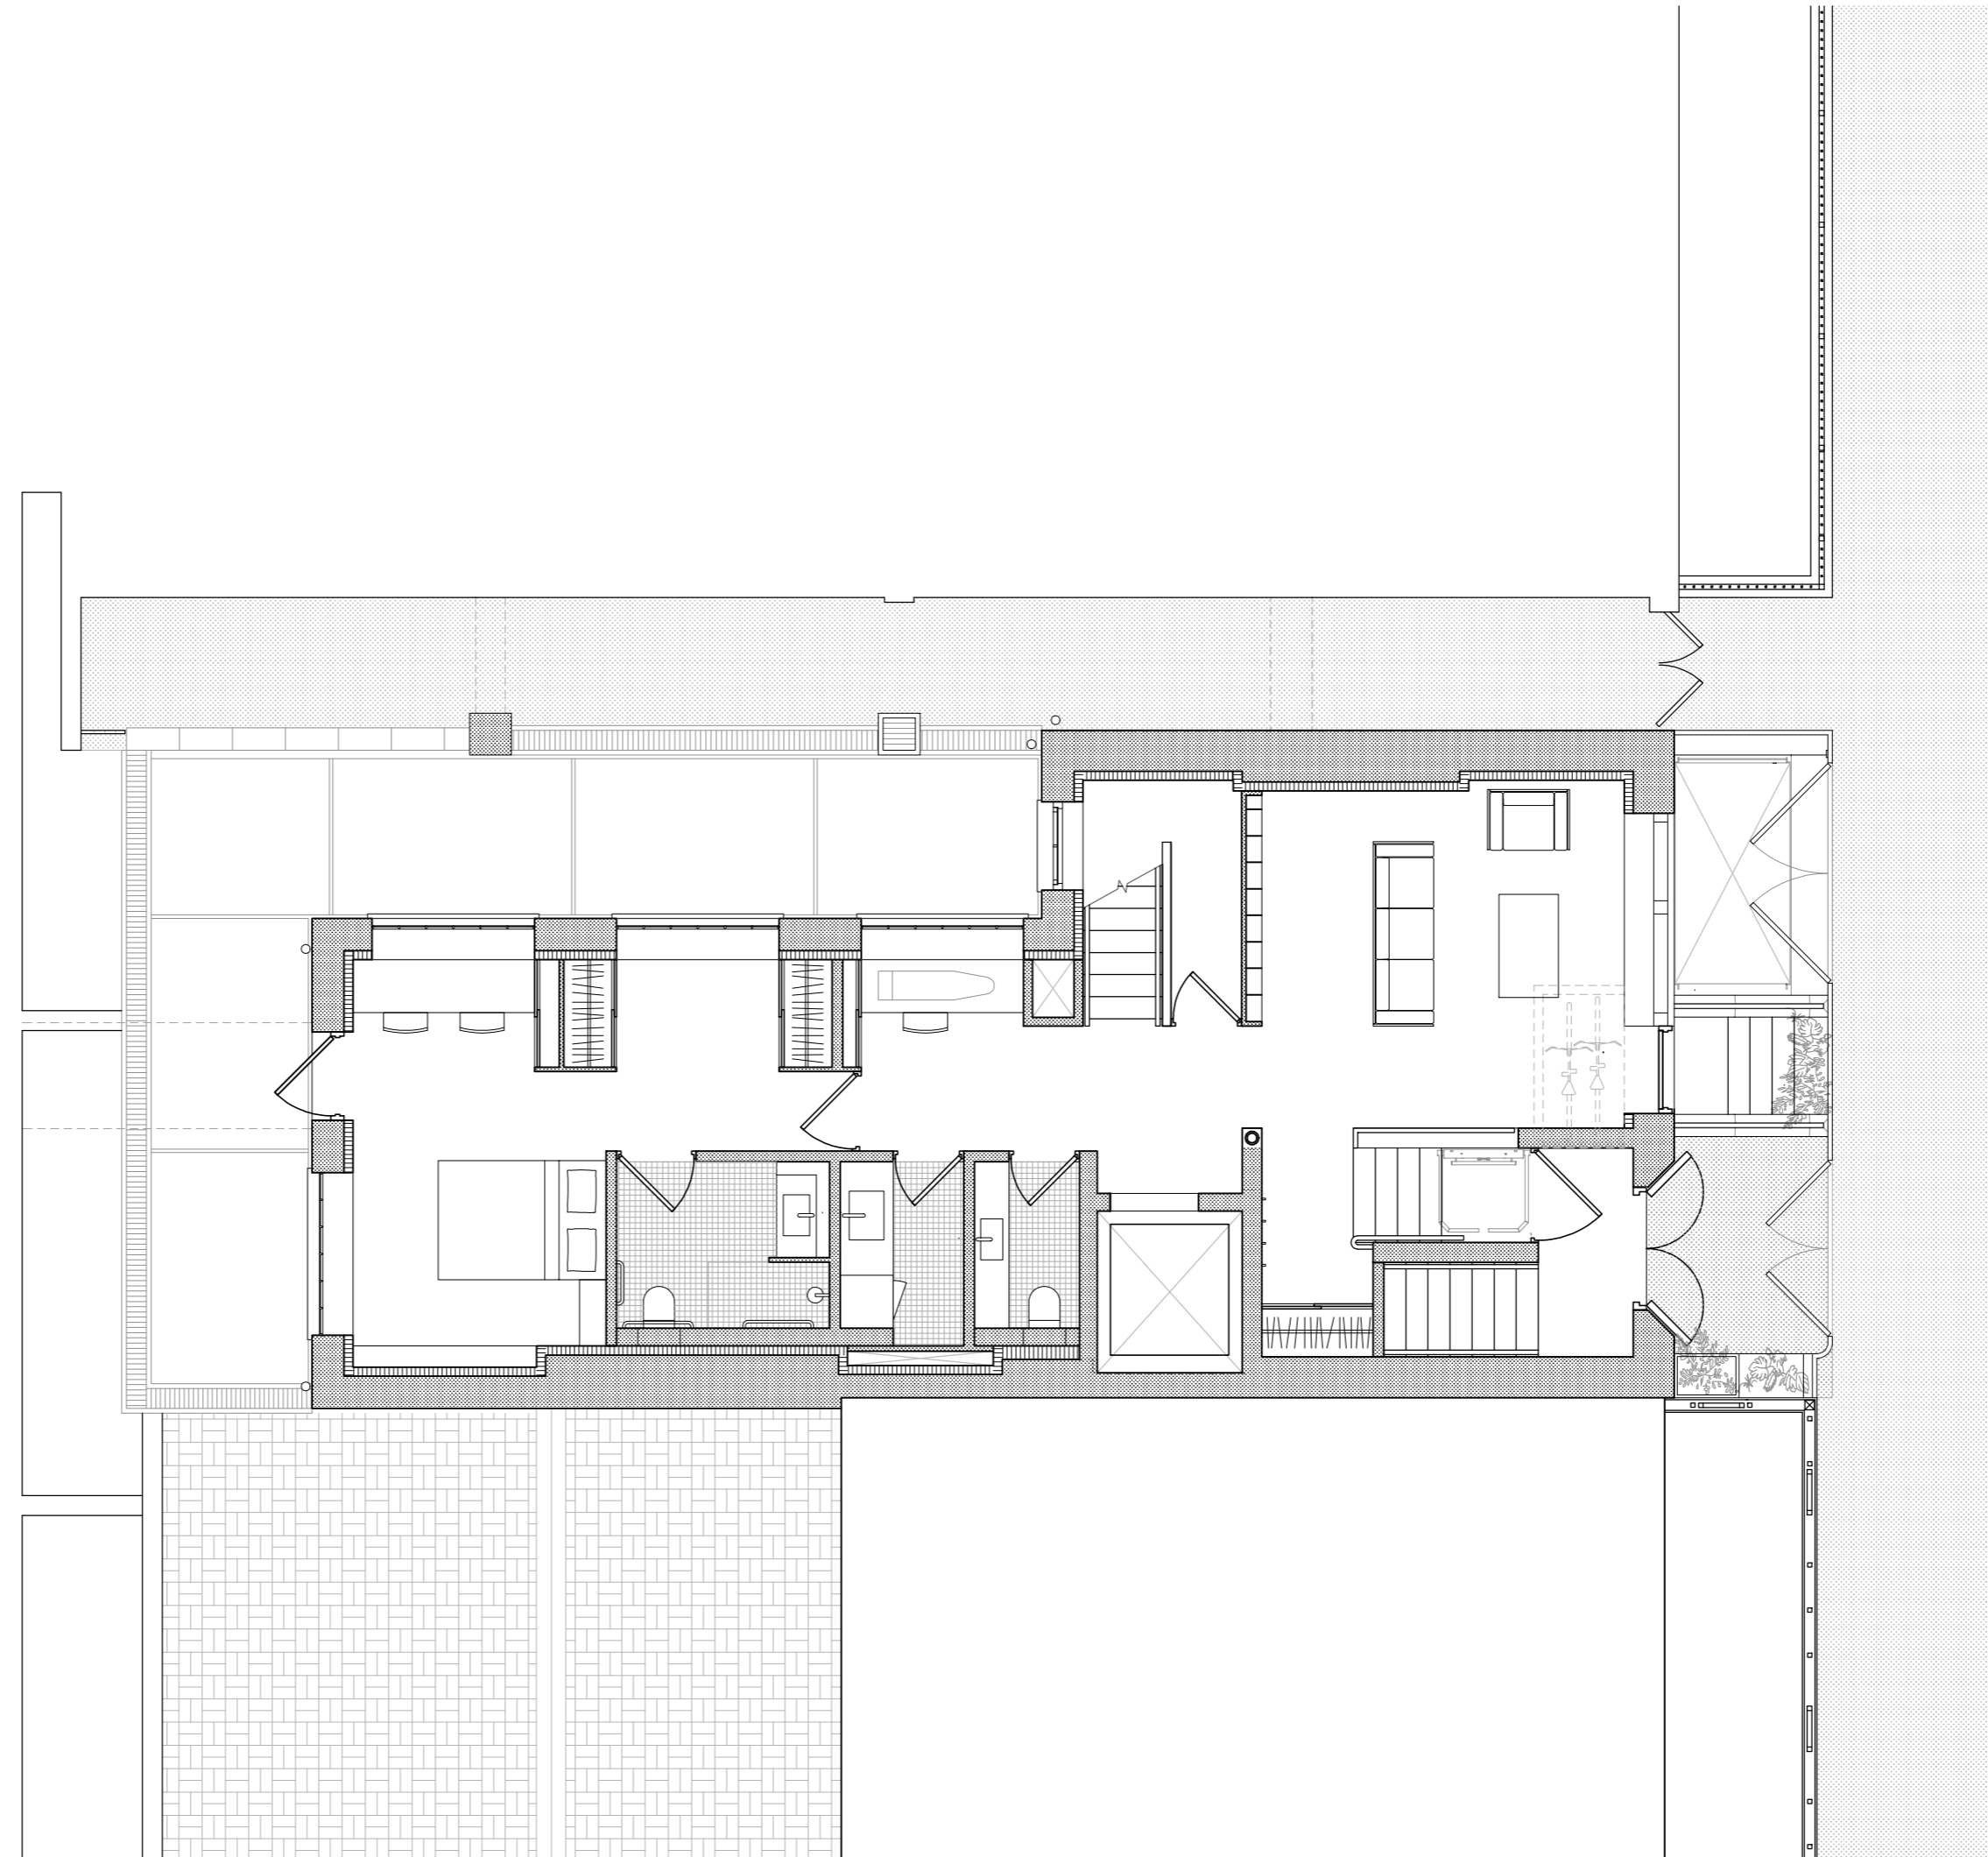

CHANGE OF USE PLANNING APPLICATION

75 KENTON STREET, LONDON WC1N 1NN




71-75 Shelton Street
 Covent Garden
 WC2H 9JQ
 London, England

REVISIONS

NO.	DATE	DESCRIPTION

PROJECT NO: 210001
 DRAWN BY: ADL
 DATE ISSUED: 3/9/2023
 CHECKED BY: DLG
 SCALE: 1:75

Proposed Grd Fl. Plan

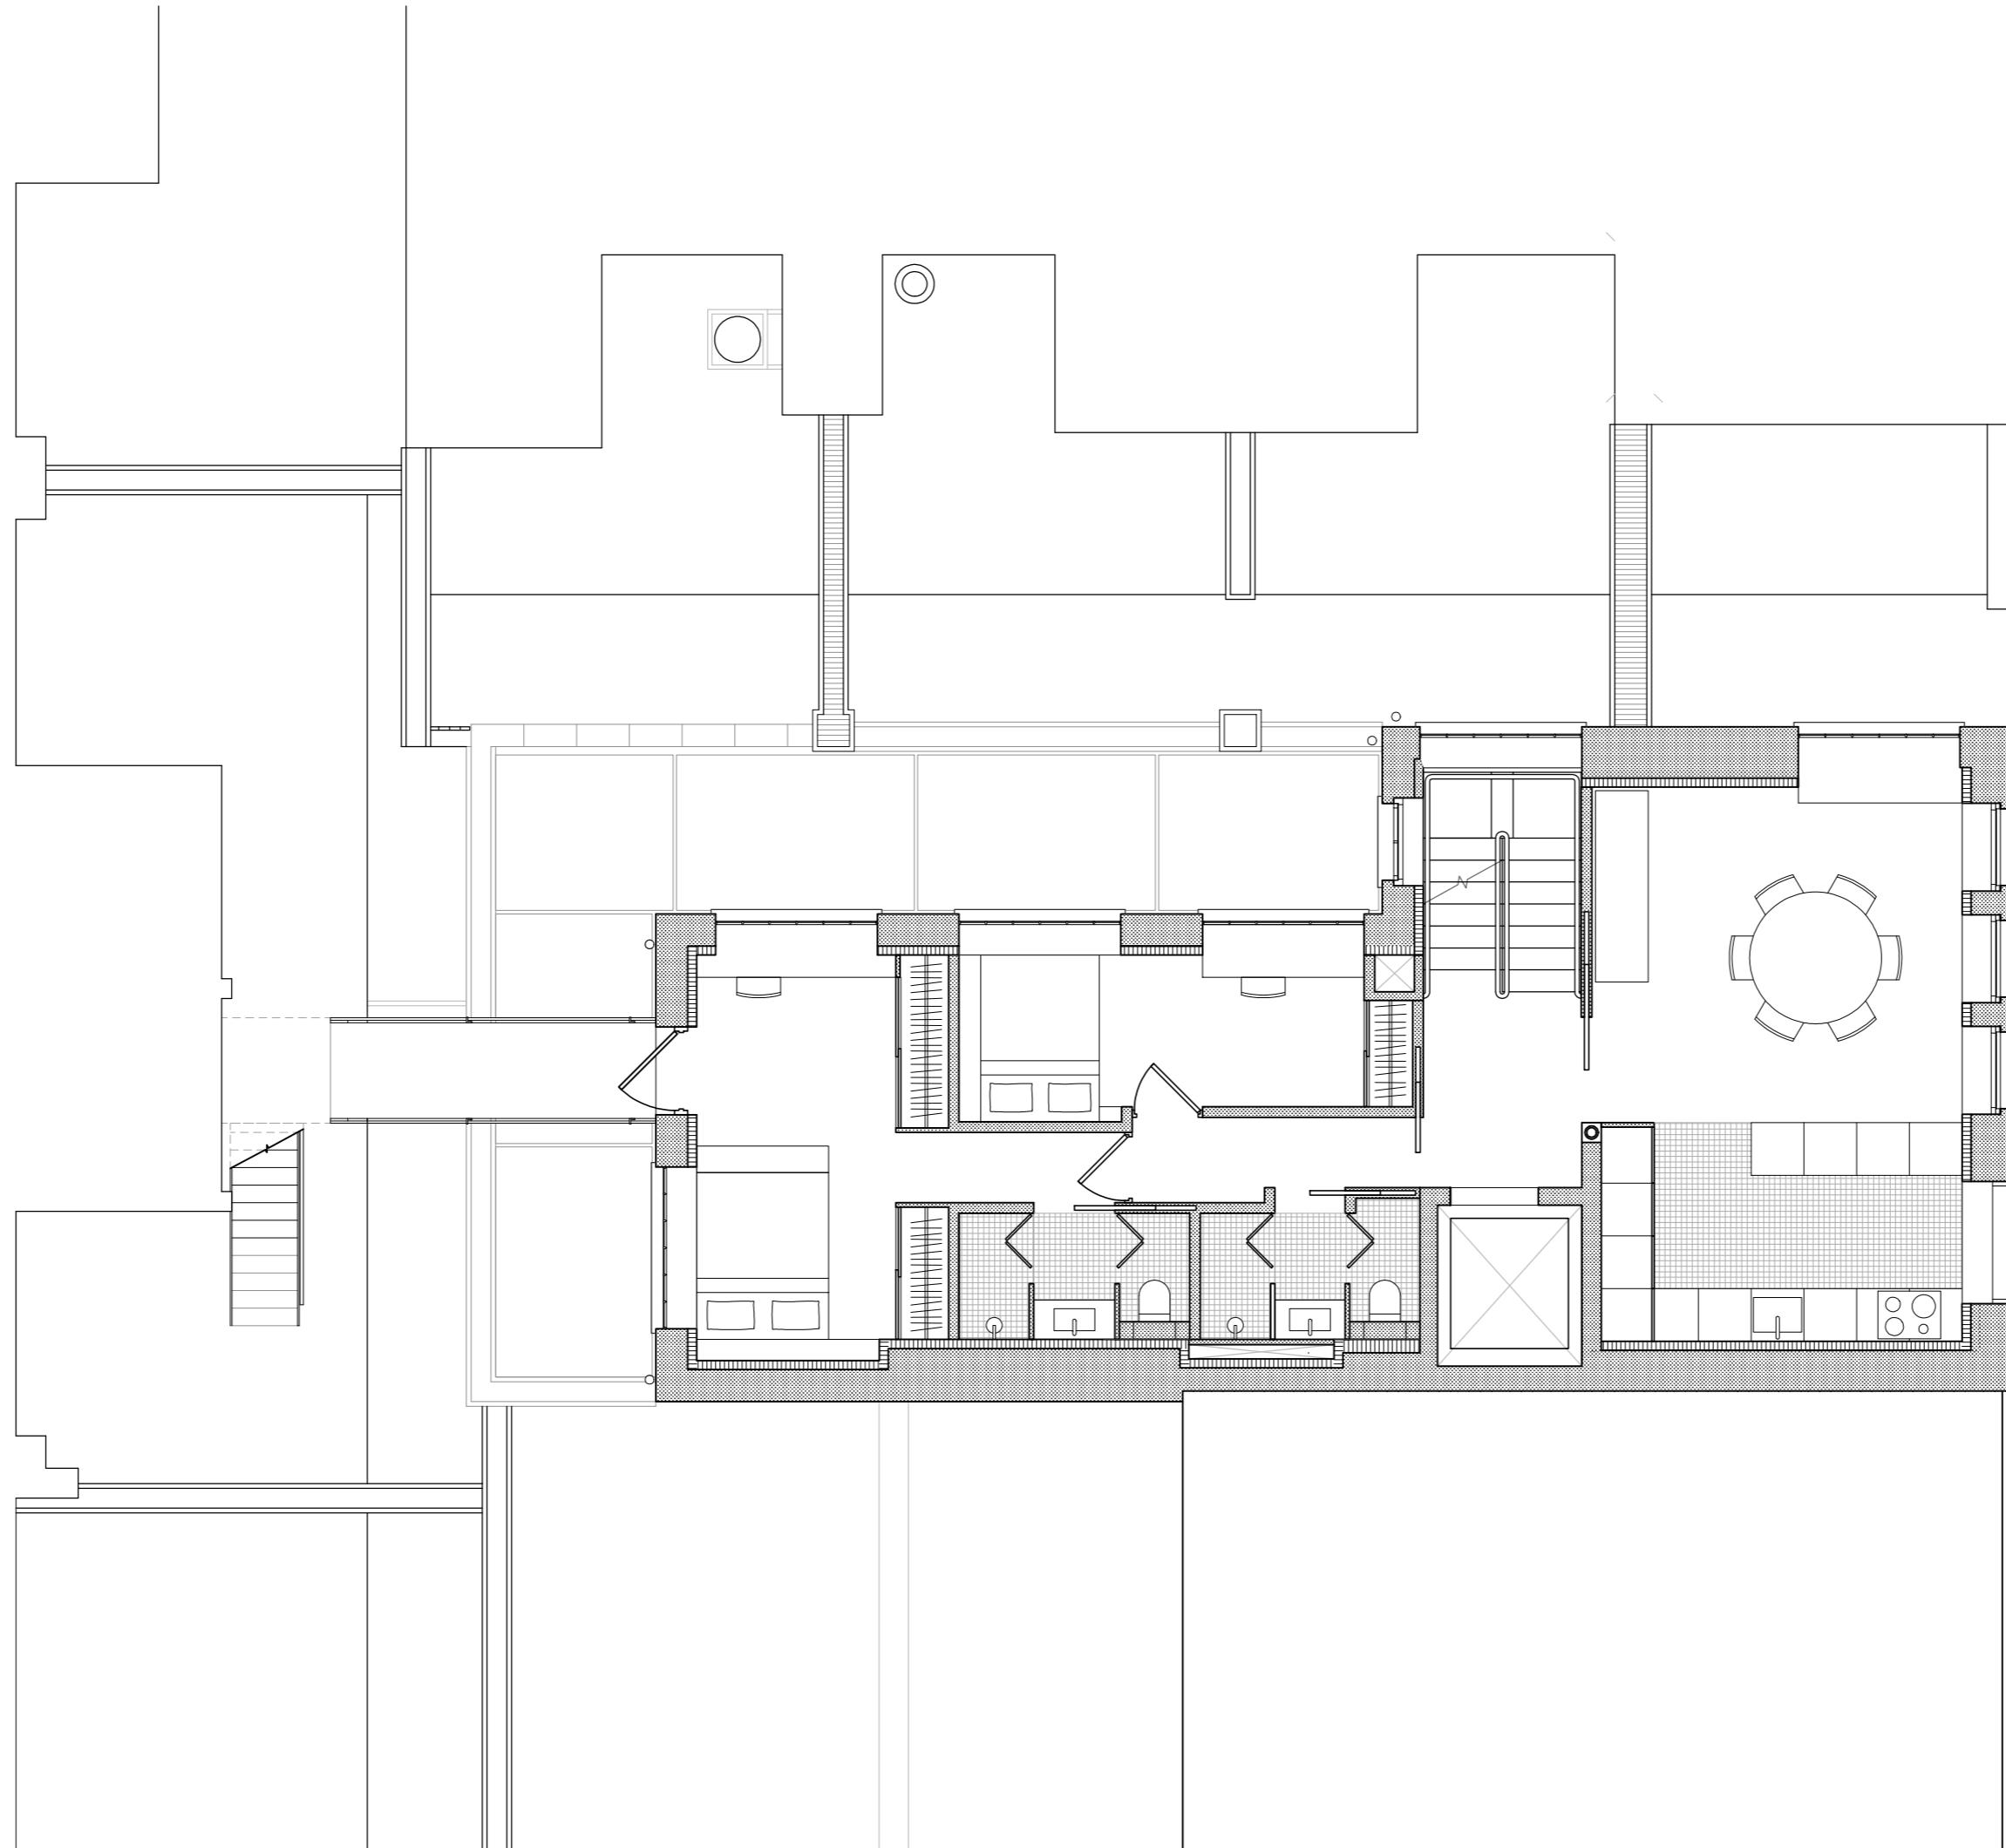

CHANGE OF USE PLANNING APPLICATION
75 KENTON STREET, LONDON WC1N 1NN




71-75 Shelton Street
Covent Garden
WC2H 9JQ
London, England

REVISIONS

NO.	DATE	DESCRIPTION

PROJECT NO: 210001
DRAWN BY: ADL
DATE ISSUED: 3/9/2023
CHECKED BY: DLG
SCALE: 1:75

Proposed First Fl. Plan

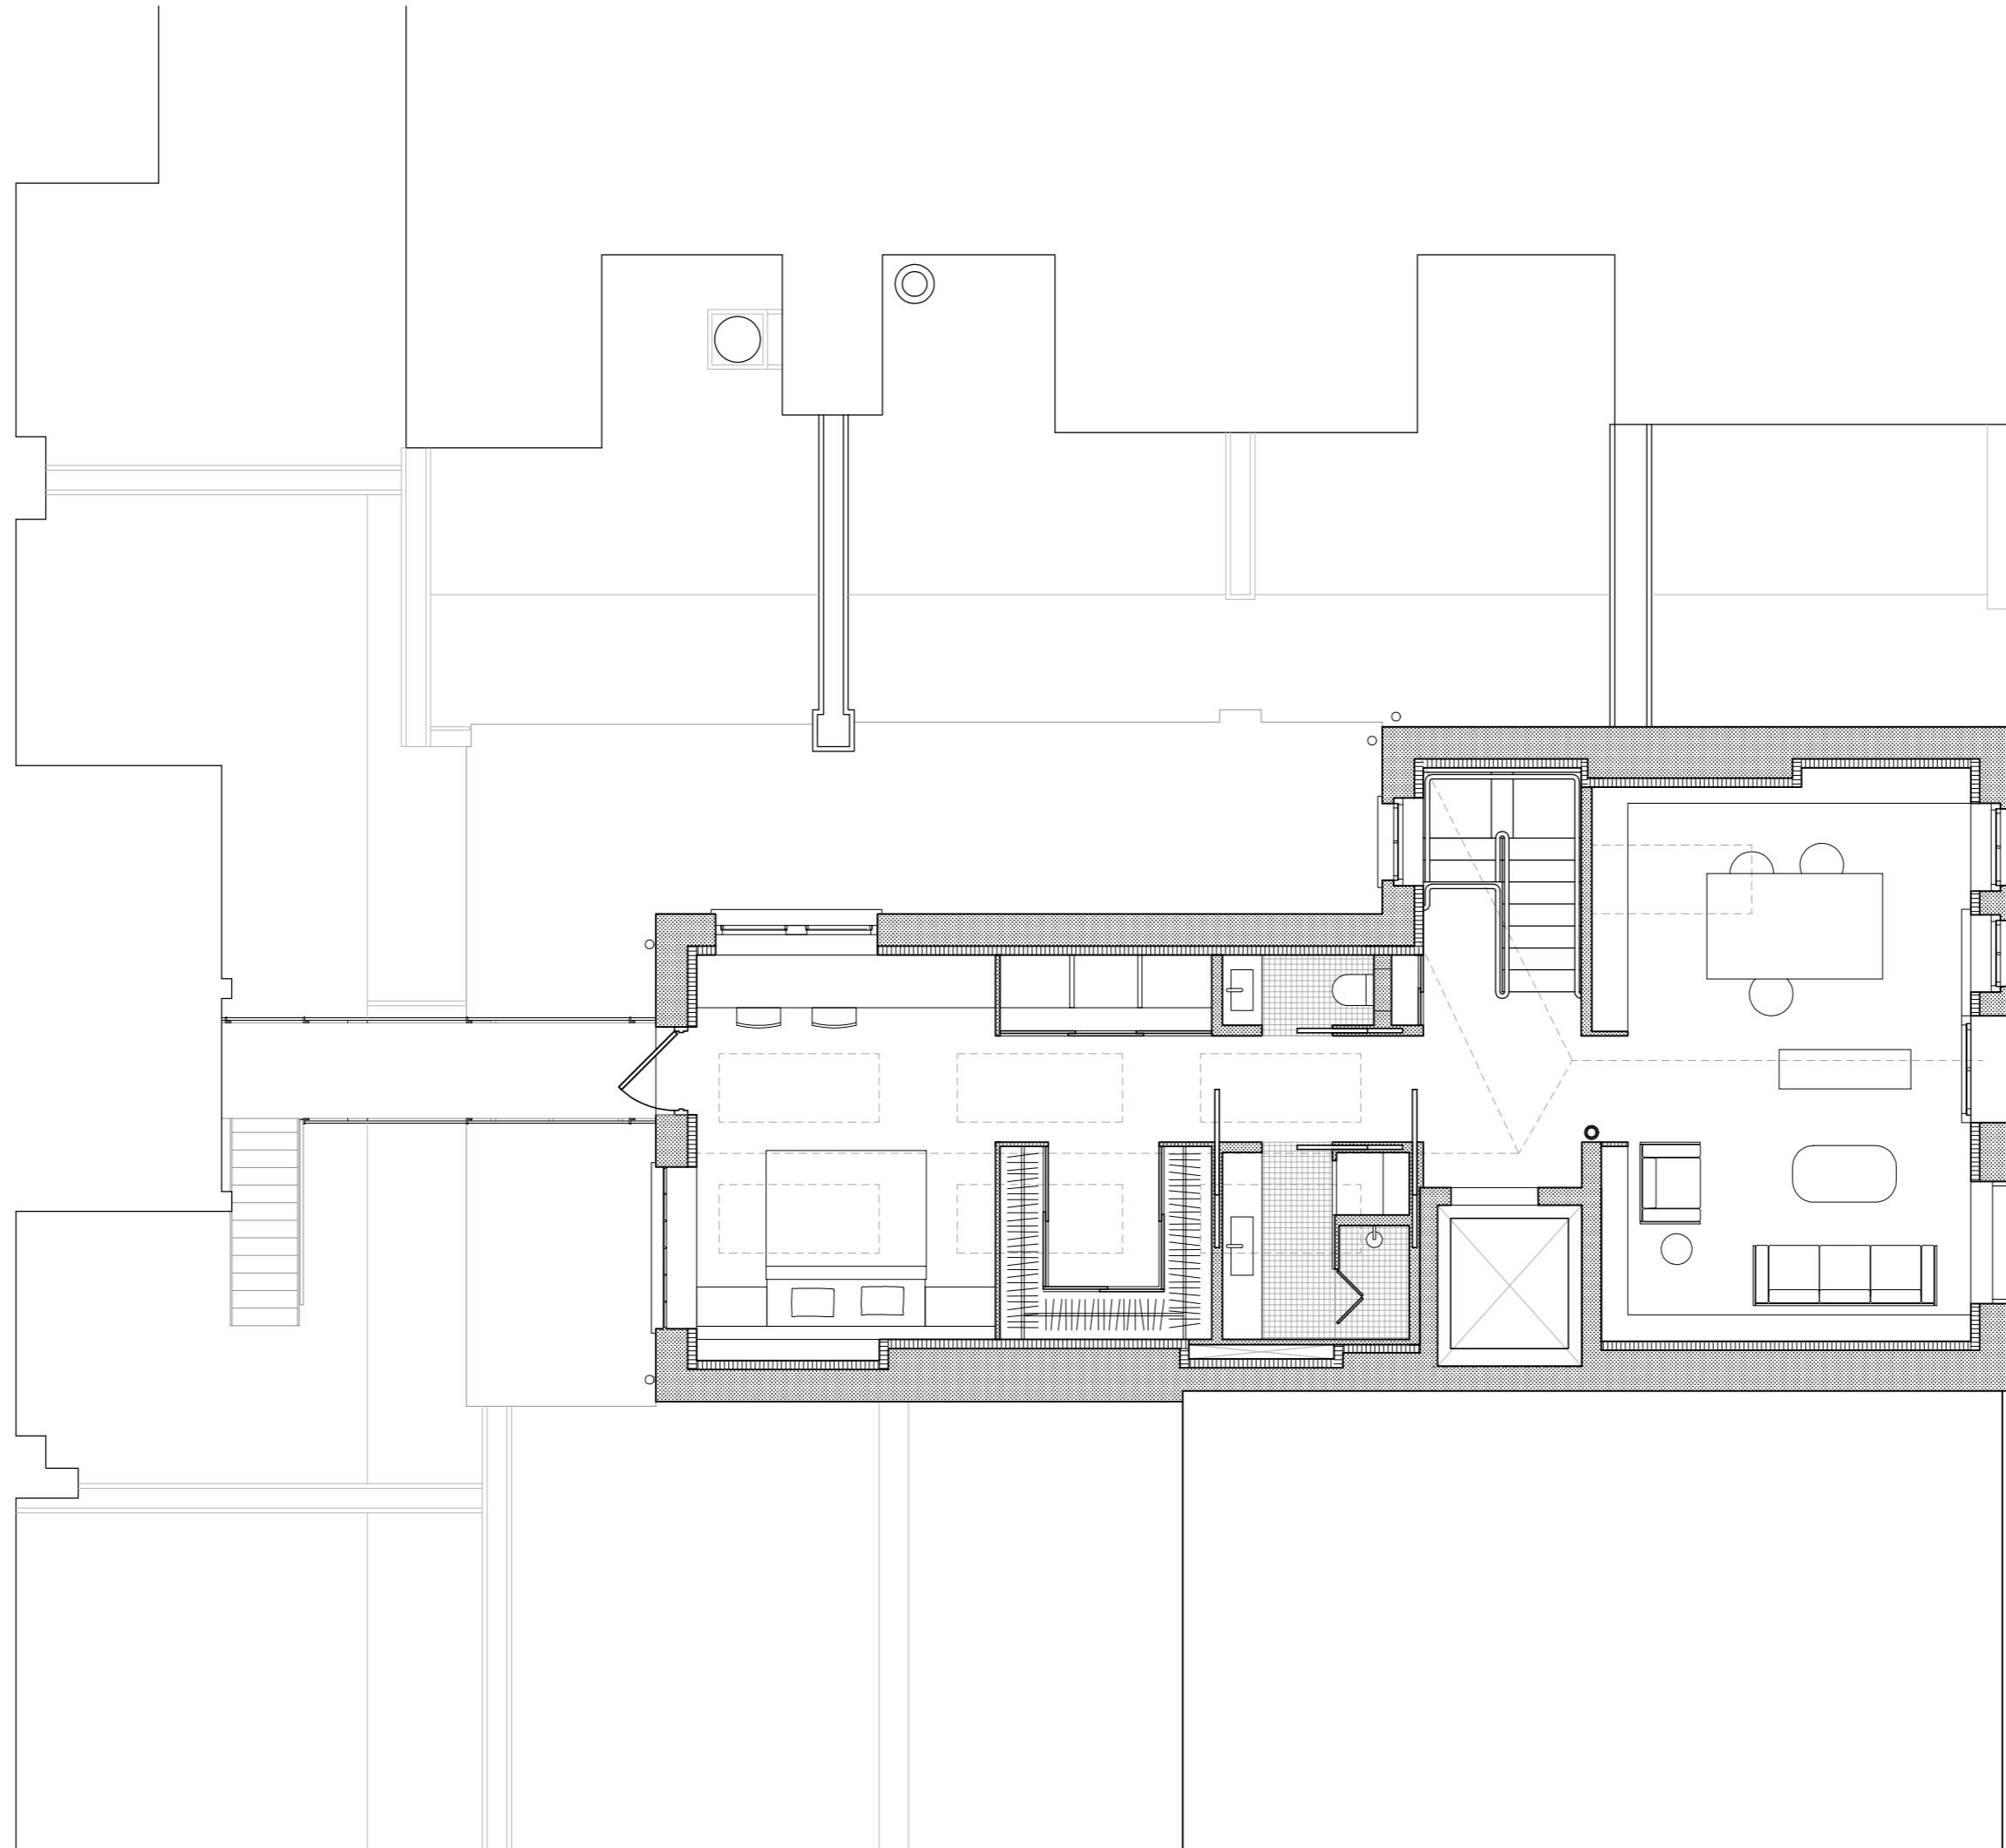

CHANGE OF USE PLANNING APPLICATION
75 KENTON STREET, LONDON WC1N 1NN



71-75 Shelton Street
Covent Garden
WC2H 9JQ
London, England

REVISIONS

NO.	DATE	DESCRIPTION

PROJECT NO: 210001
DRAWN BY: ADL
DATE ISSUED: 3/9/2023
CHECKED BY: DLG
SCALE: 1:75

Proposed Sec. Fl. Plan



CHANGE OF USE PLANNING APPLICATION

75 KENTON STREET, LONDON WC1N 1NN




71-75 Shelton Street
Covent Garden
WC2H 9JQ
London, England

REVISIONS

NO.	DATE	DESCRIPTION

PROJECT NO: 210001
DRAWN BY: ADL
DATE ISSUED: 3/9/2023
CHECKED BY: DLG
SCALE: 1:75

Proposed East Elevation

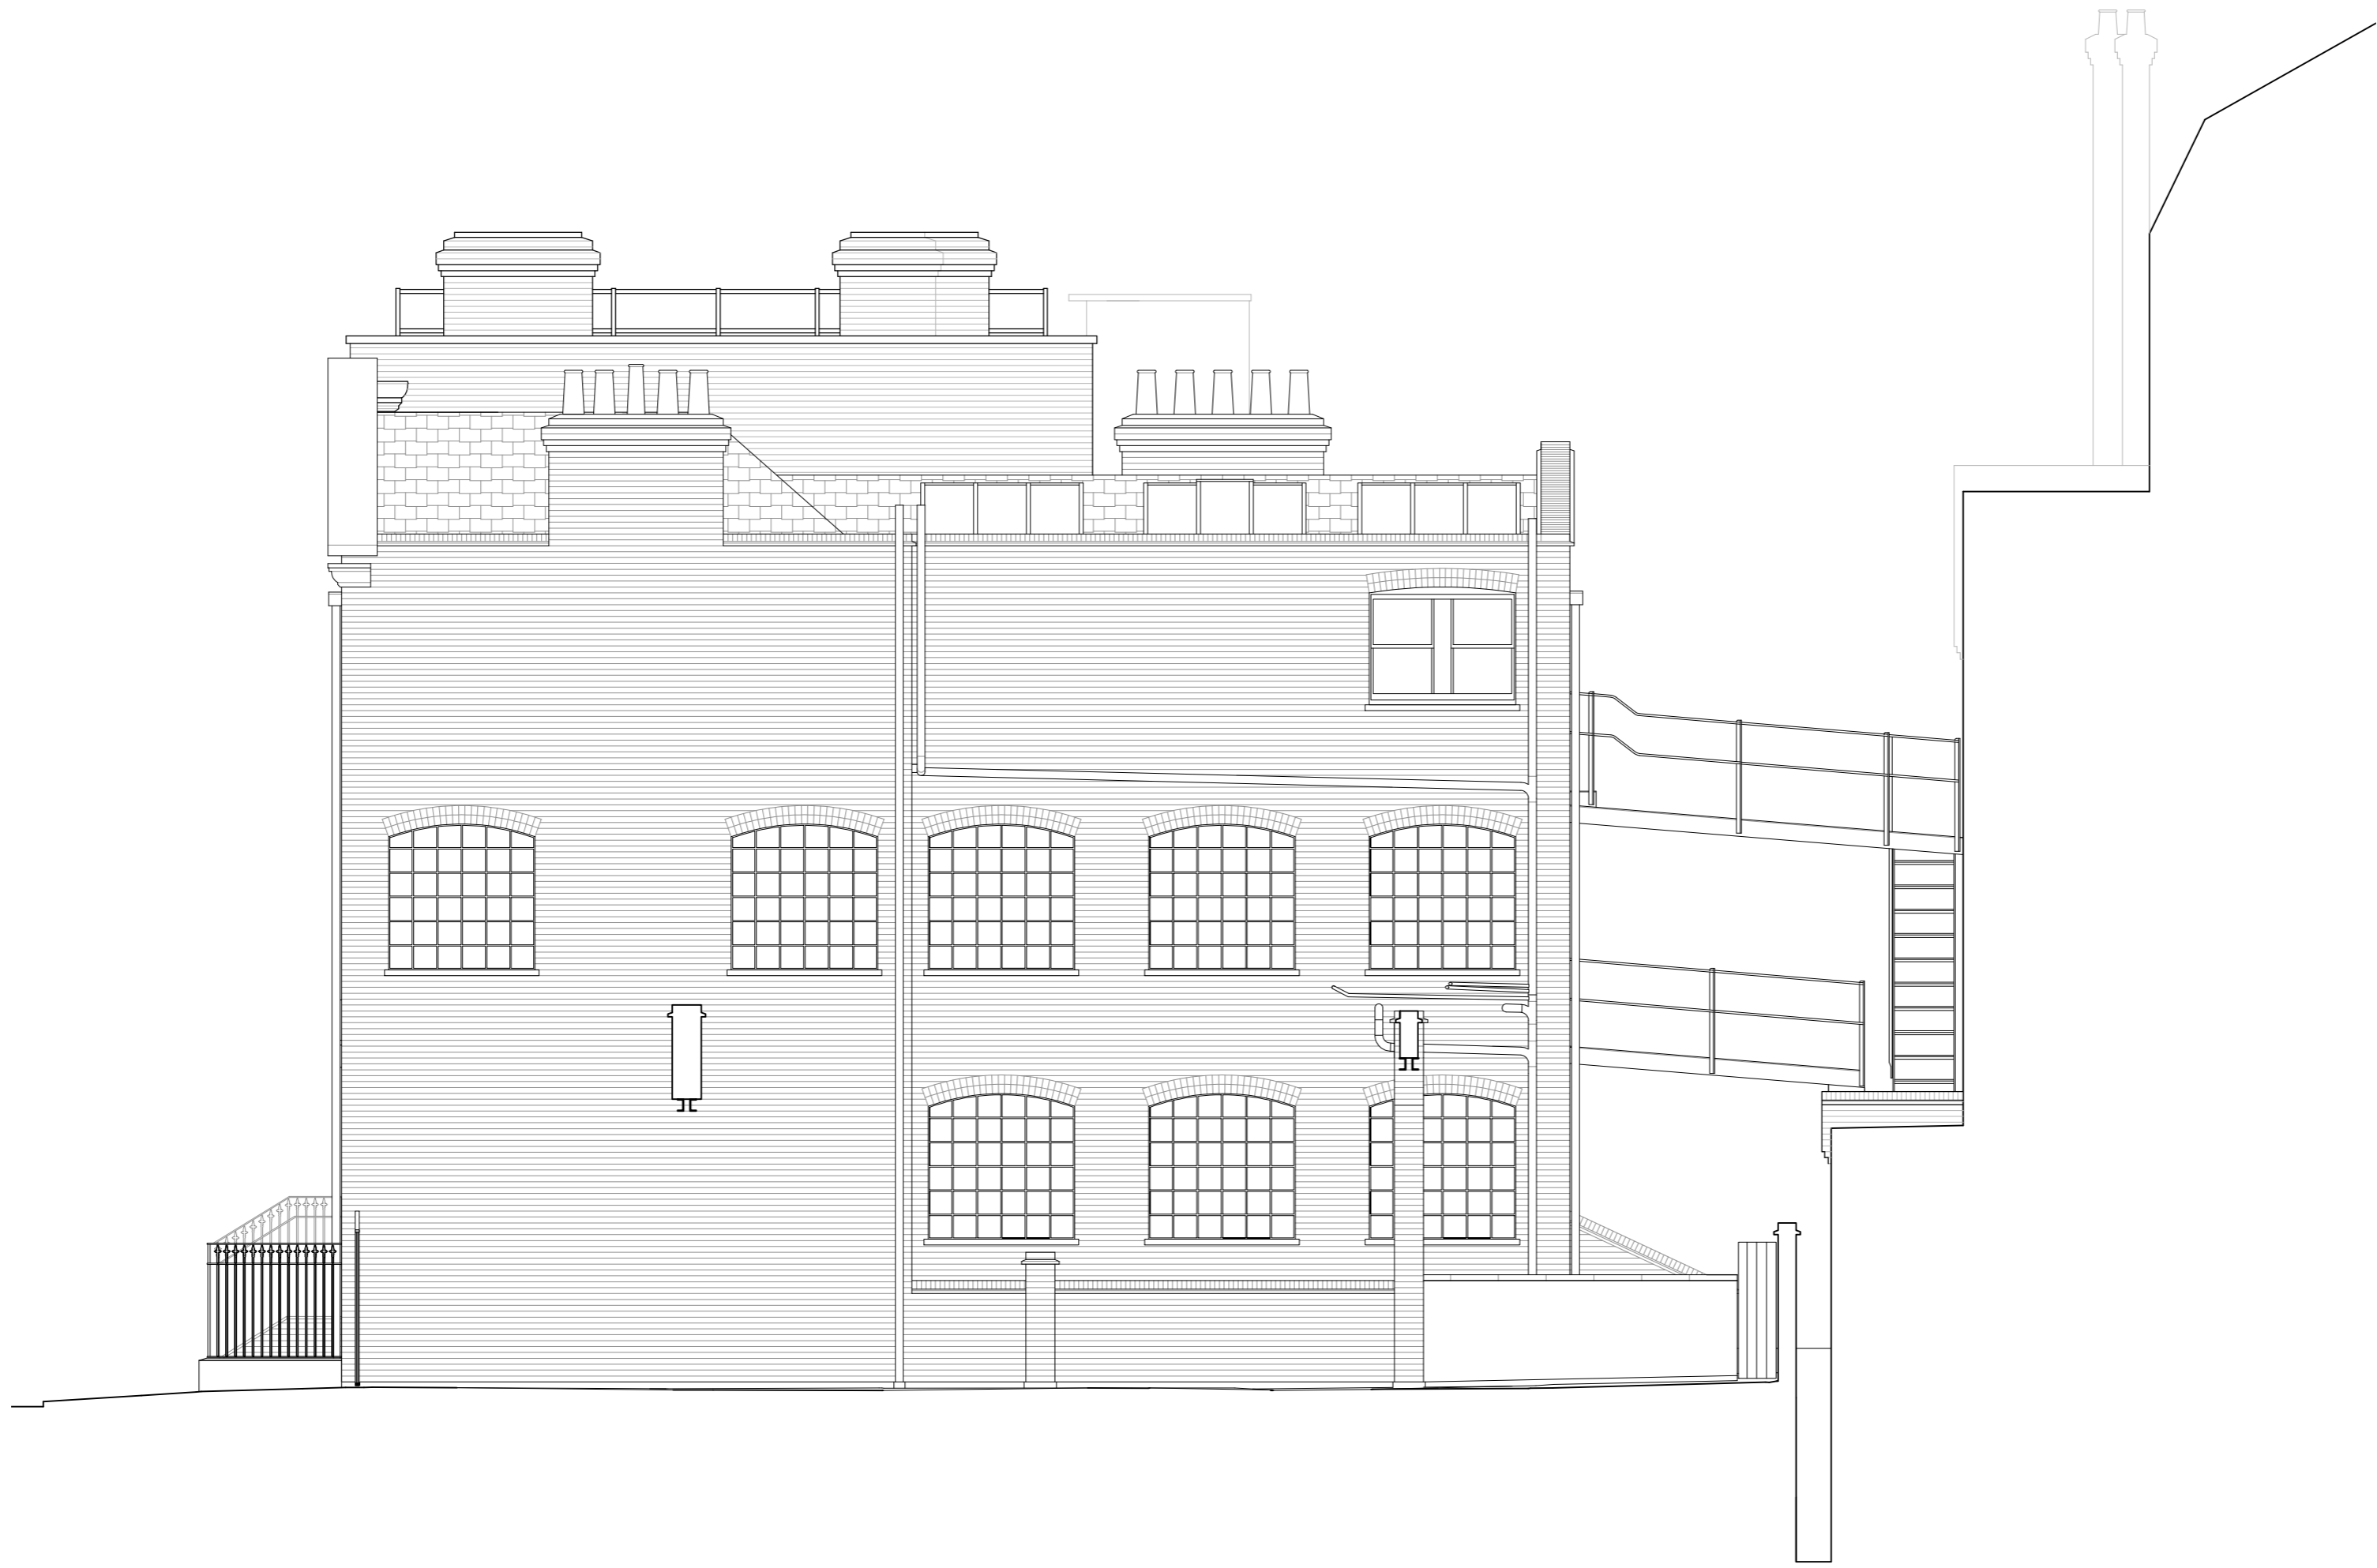

CHANGE OF USE PLANNING APPLICATION
75 KENTON STREET, LONDON WC1N 1NN




71-75 Shelton Street
Covent Garden
WC2H 9JQ
London, England

REVISIONS

NO.	DATE	DESCRIPTION

PROJECT NO: 210001
DRAWN BY: ADL
DATE ISSUED: 3/9/2023
CHECKED BY: DLG
SCALE: 1:75

Pr. North Elevation

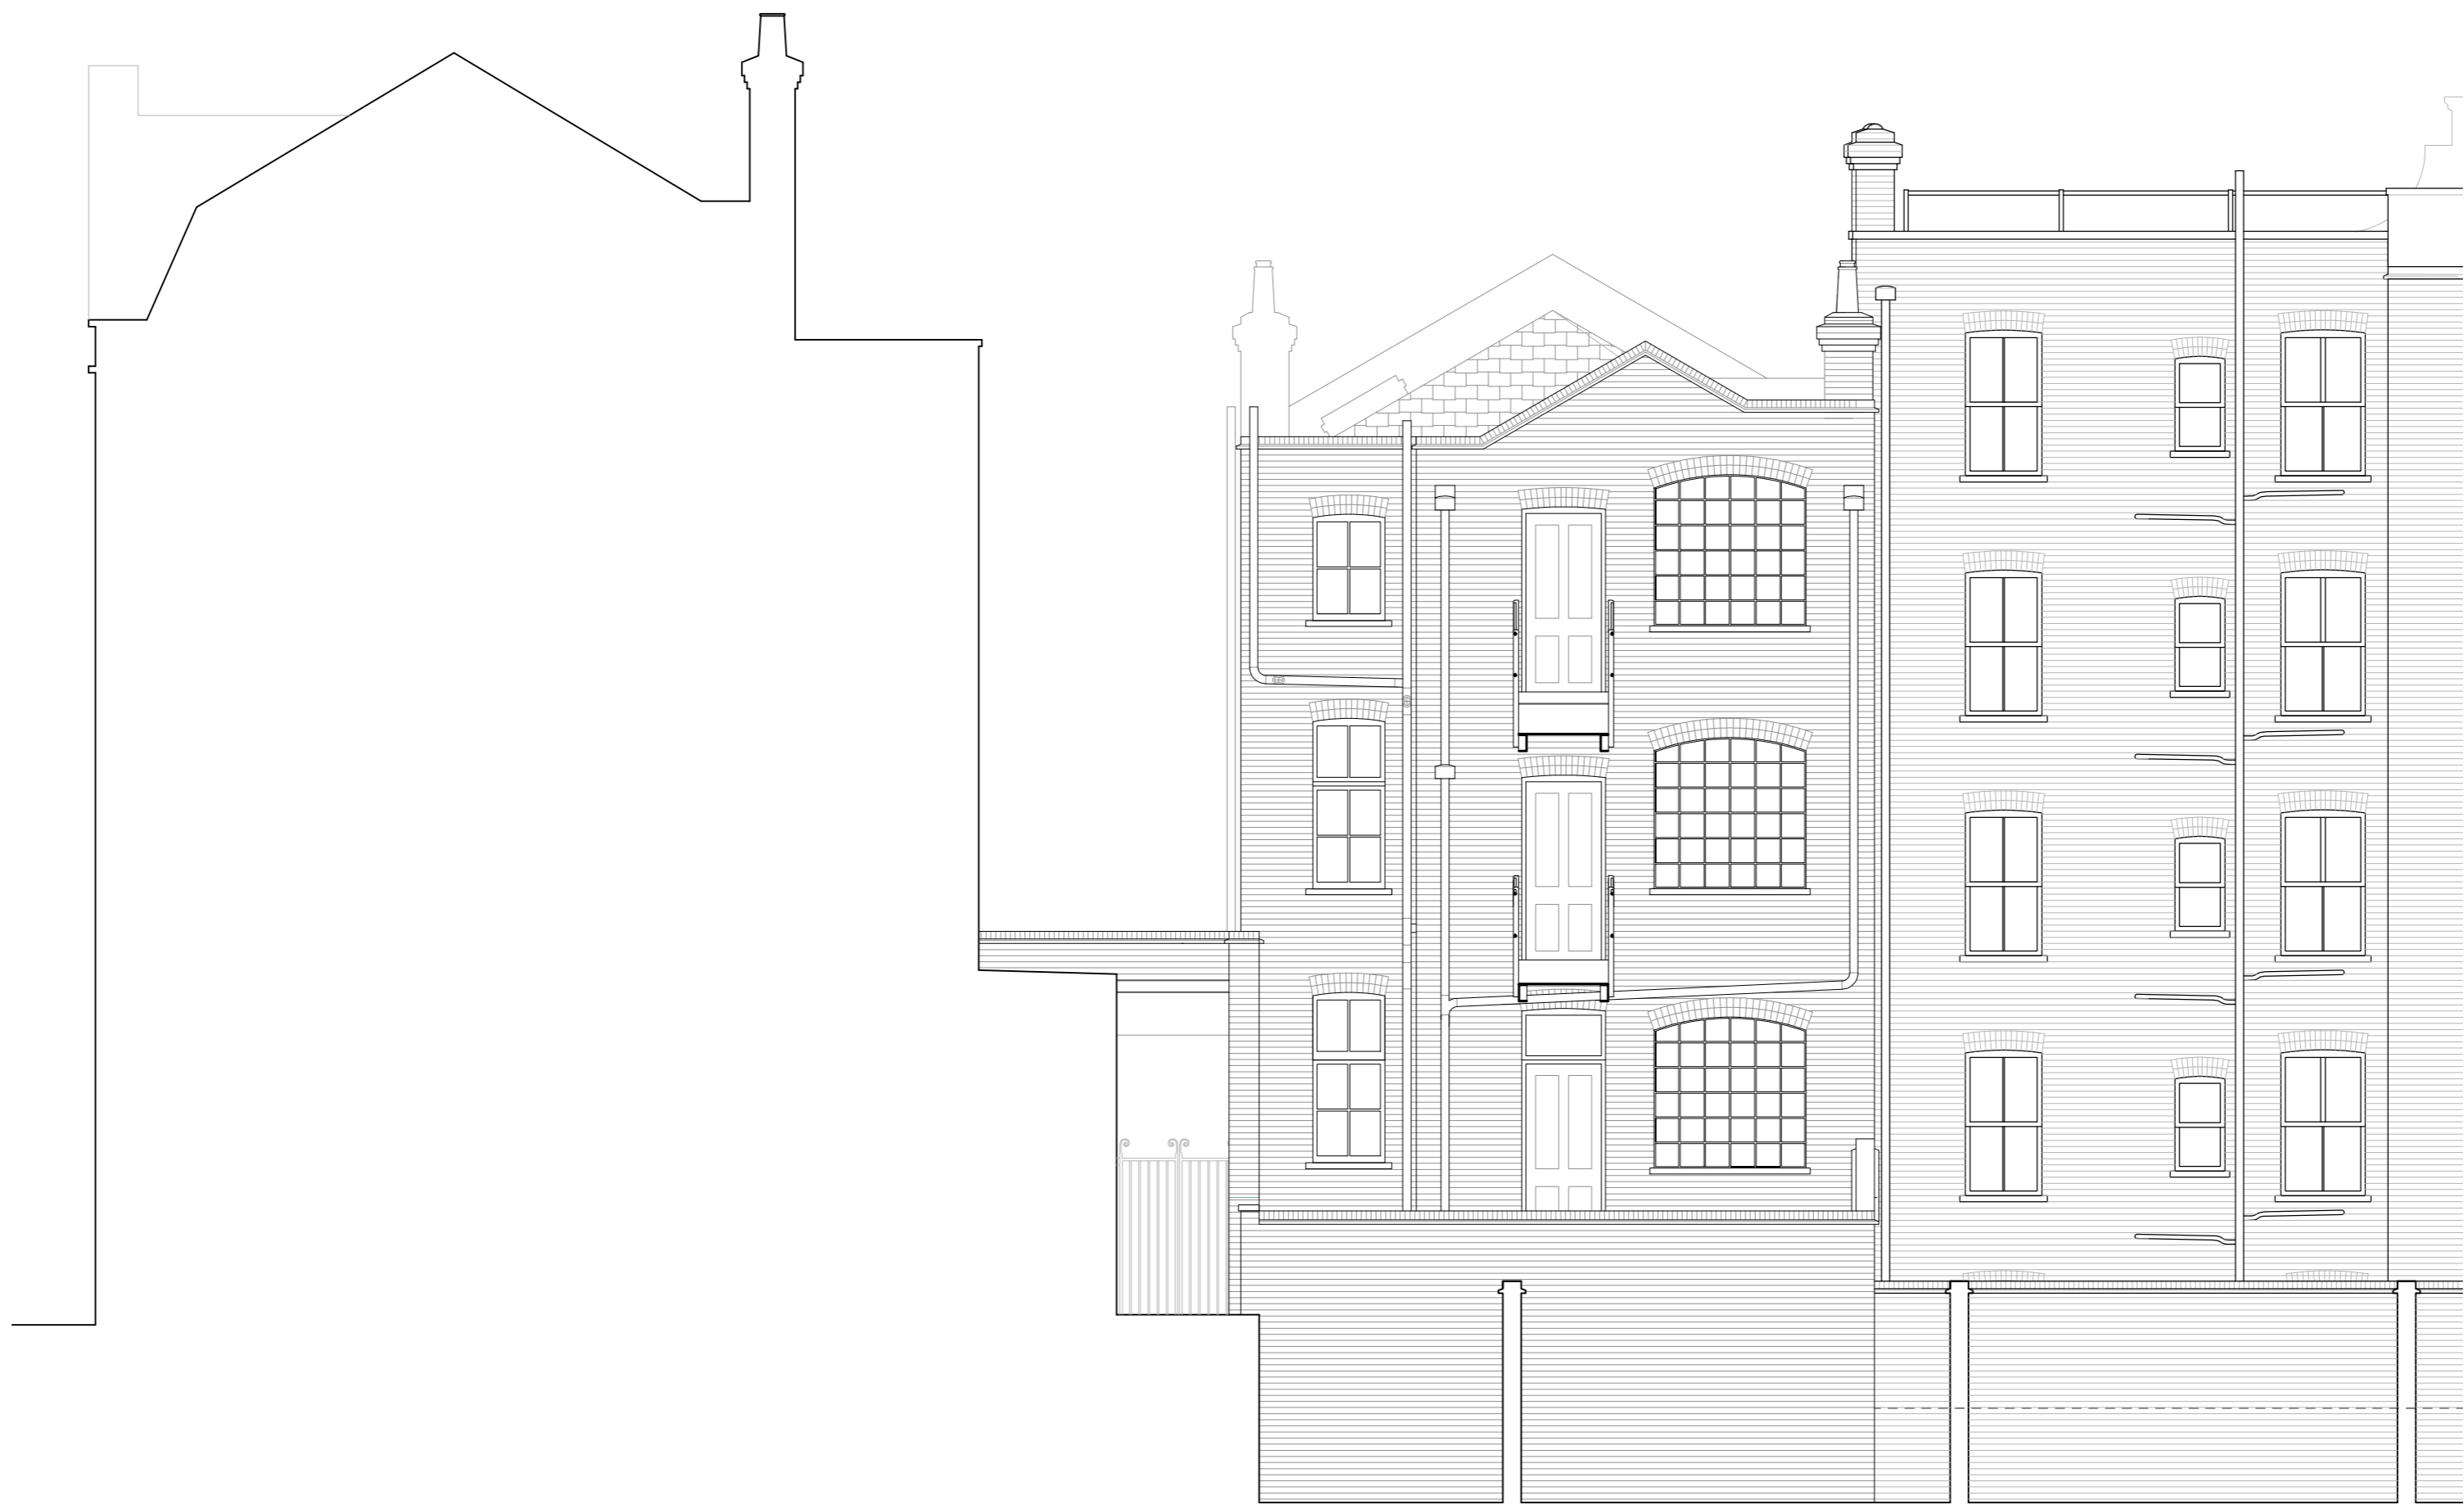

CHANGE OF USE PLANNING APPLICATION
75 KENTON STREET, LONDON WC1N 1NN




71-75 Shelton Street
Covent Garden
WC2H 9JQ
London, England

REVISIONS

NO.	DATE	DESCRIPTION

PROJECT NO: 210001
DRAWN BY: ADL
DATE ISSUED: 3/9/2023
CHECKED BY: DLG
SCALE: 1:75

Pr. West Elevation

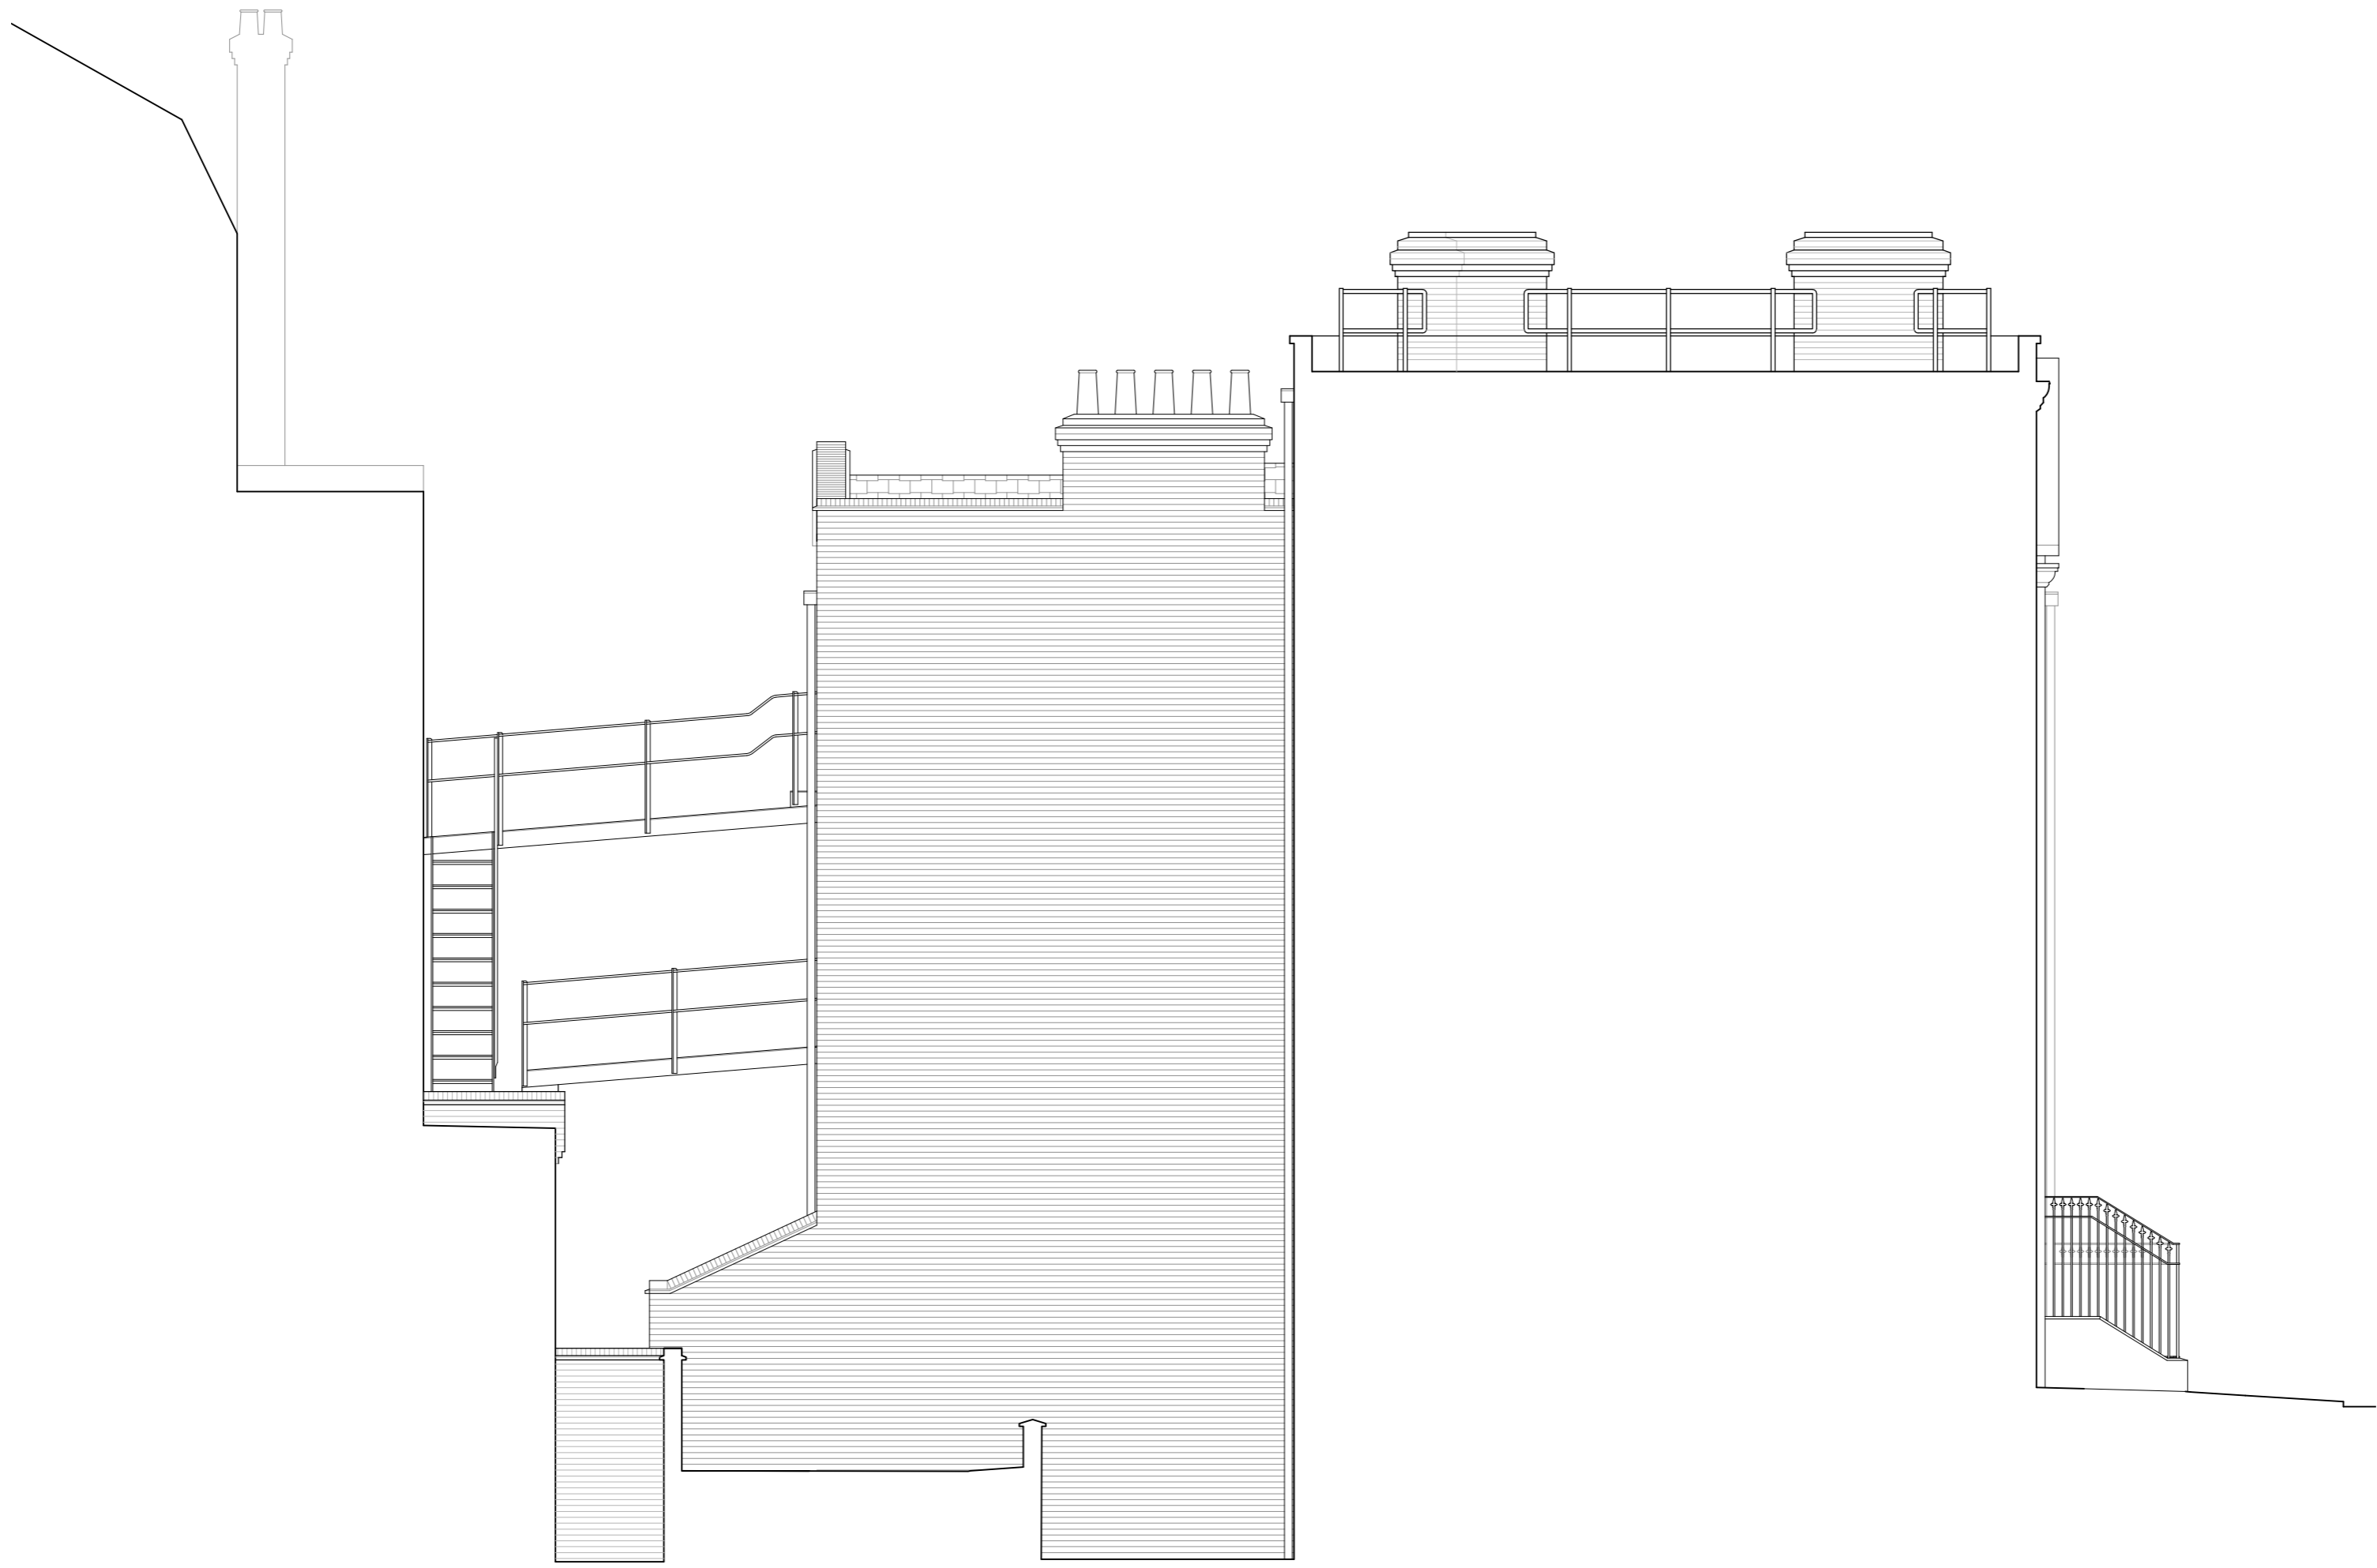

CHANGE OF USE PLANNING APPLICATION
75 KENTON STREET, LONDON WC1N 1NN




71-75 Shelton Street
Covent Garden
WC2H 9JQ
London, England

REVISIONS

NO.	DATE	DESCRIPTION

PROJECT NO: 210001
DRAWN BY: ADL
DATE ISSUED: 3/9/2023
CHECKED BY: DLG
SCALE: 1:75

Pr. South Elevation

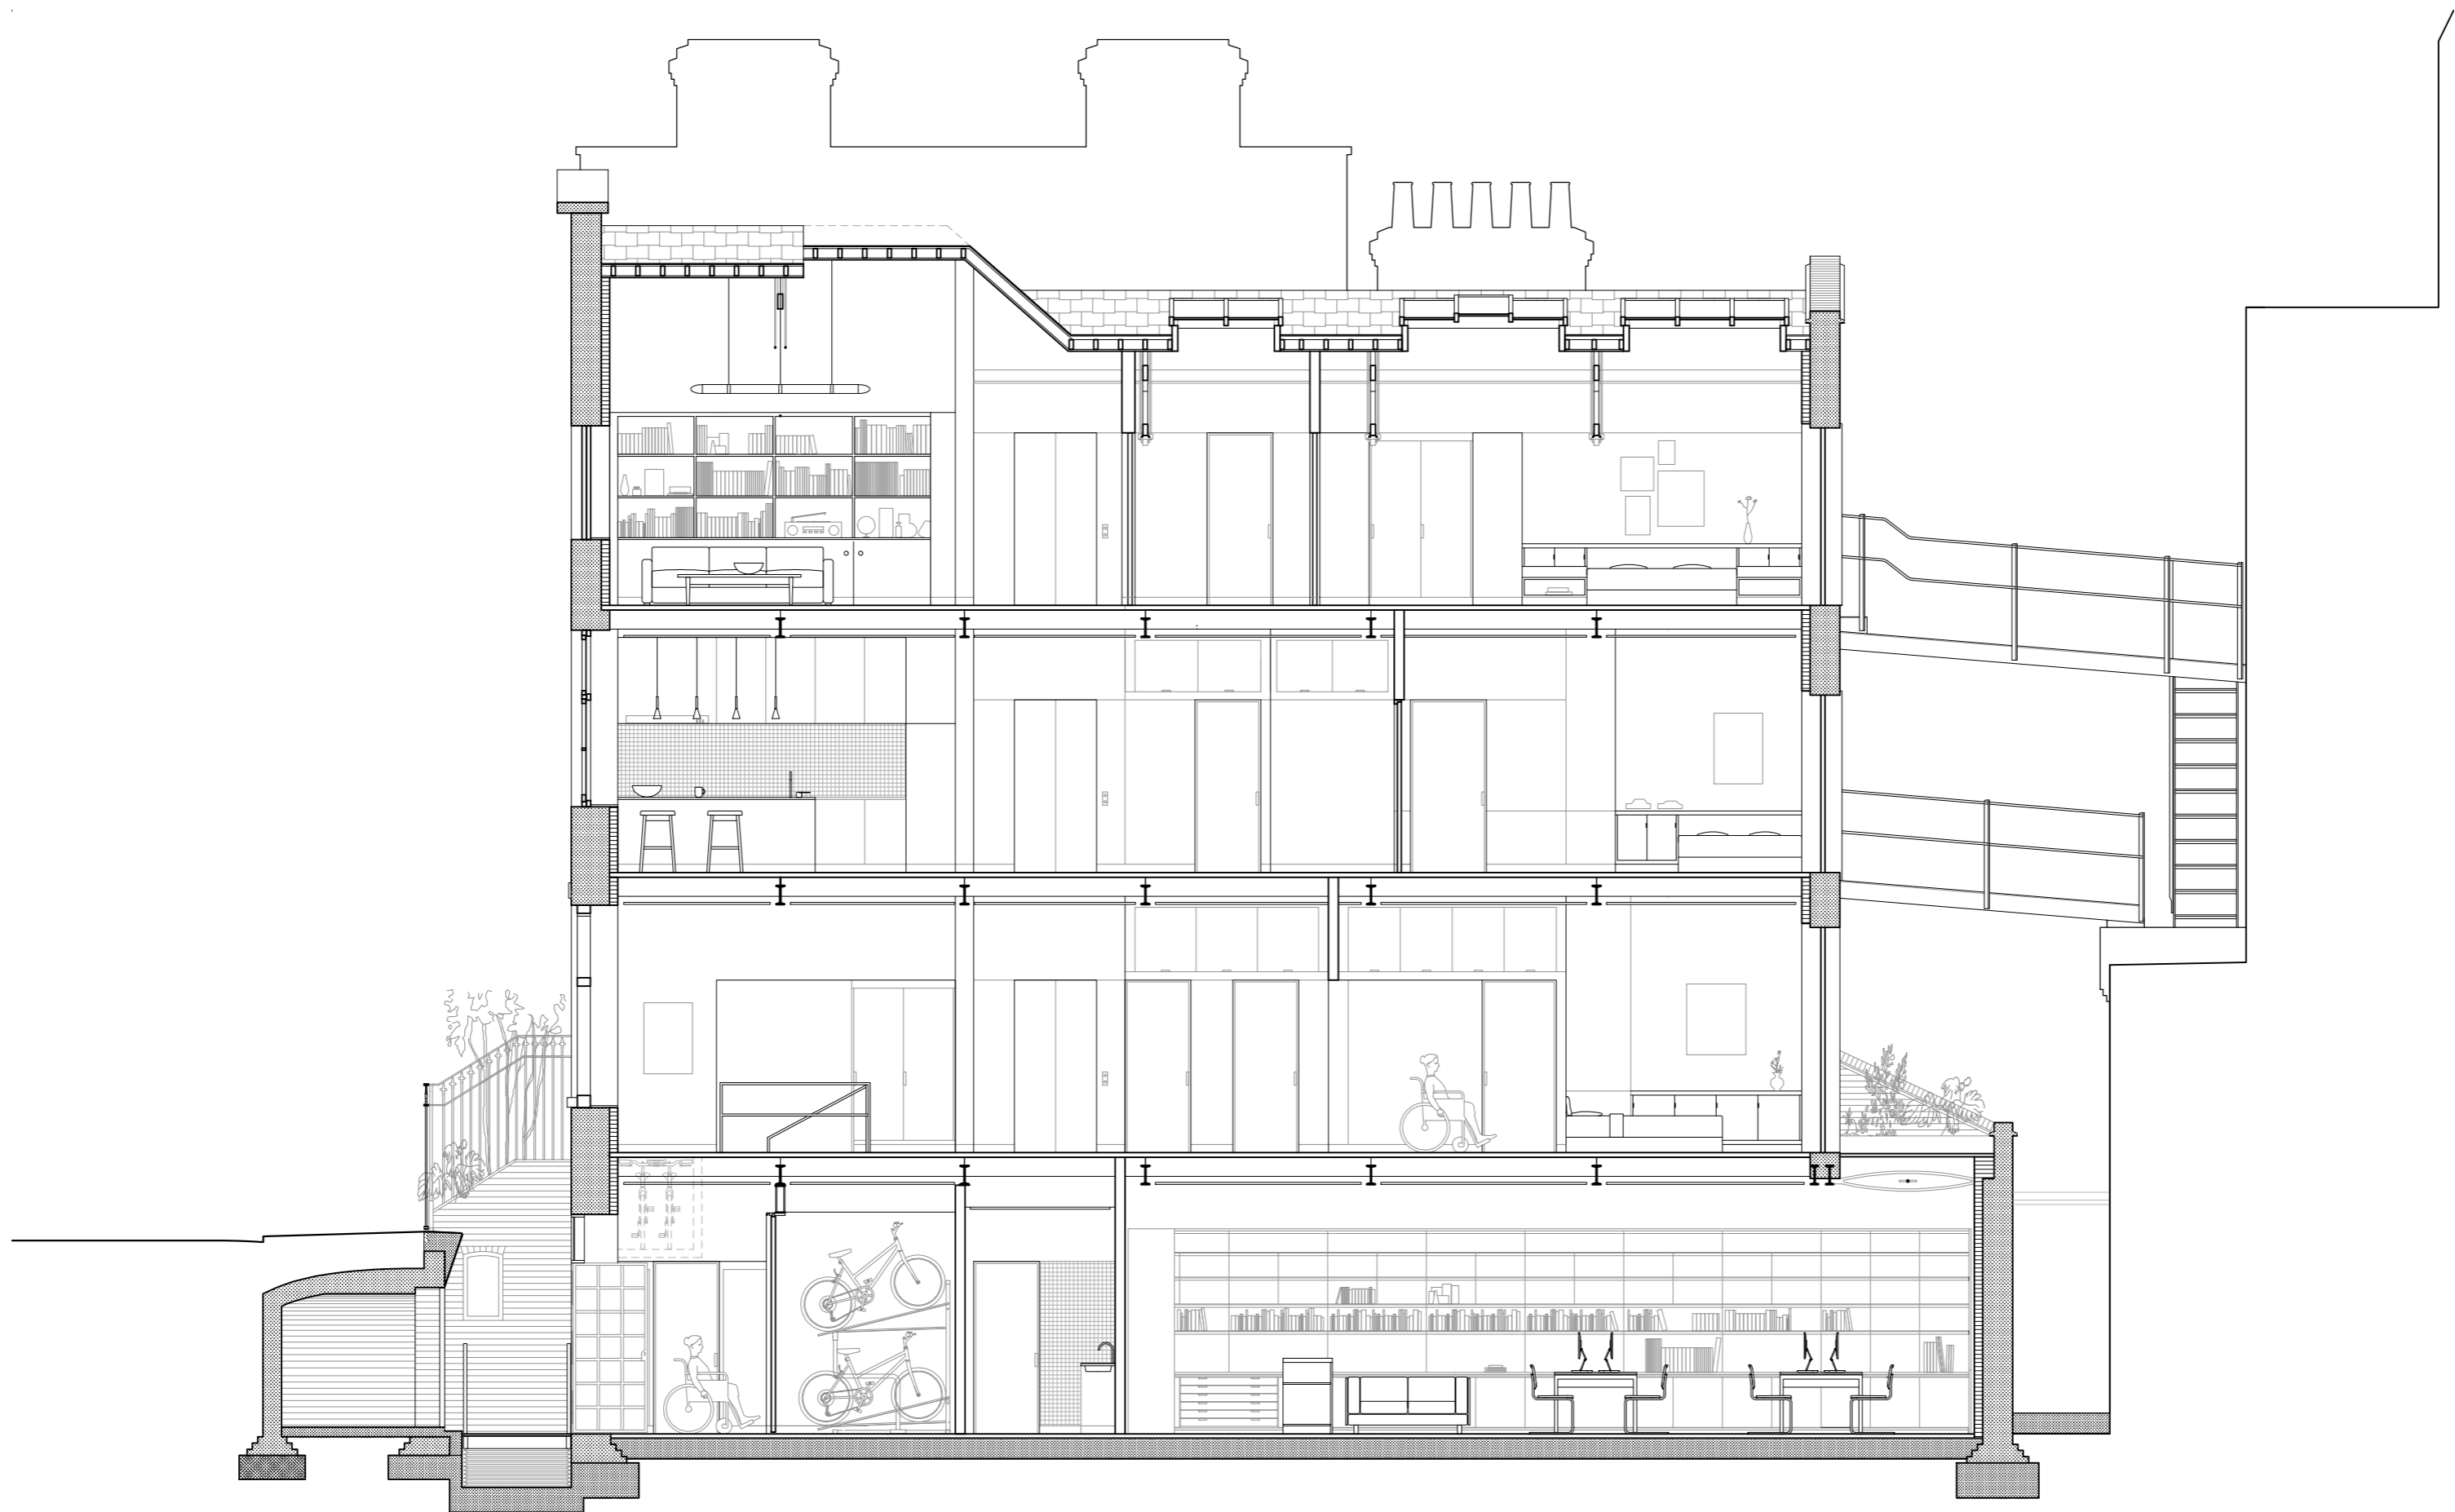

CHANGE OF USE PLANNING APPLICATION

75 KENTON STREET, LONDON WC1N 1NN




71-75 Shelton Street
Covent Garden
WC2H 9JQ
London, England

REVISIONS

NO.	DATE	DESCRIPTION

PROJECT NO: 210001
DRAWN BY: ADL
DATE ISSUED: 3/9/2023
CHECKED BY: DLG
SCALE: 1:75

Proposed South Section

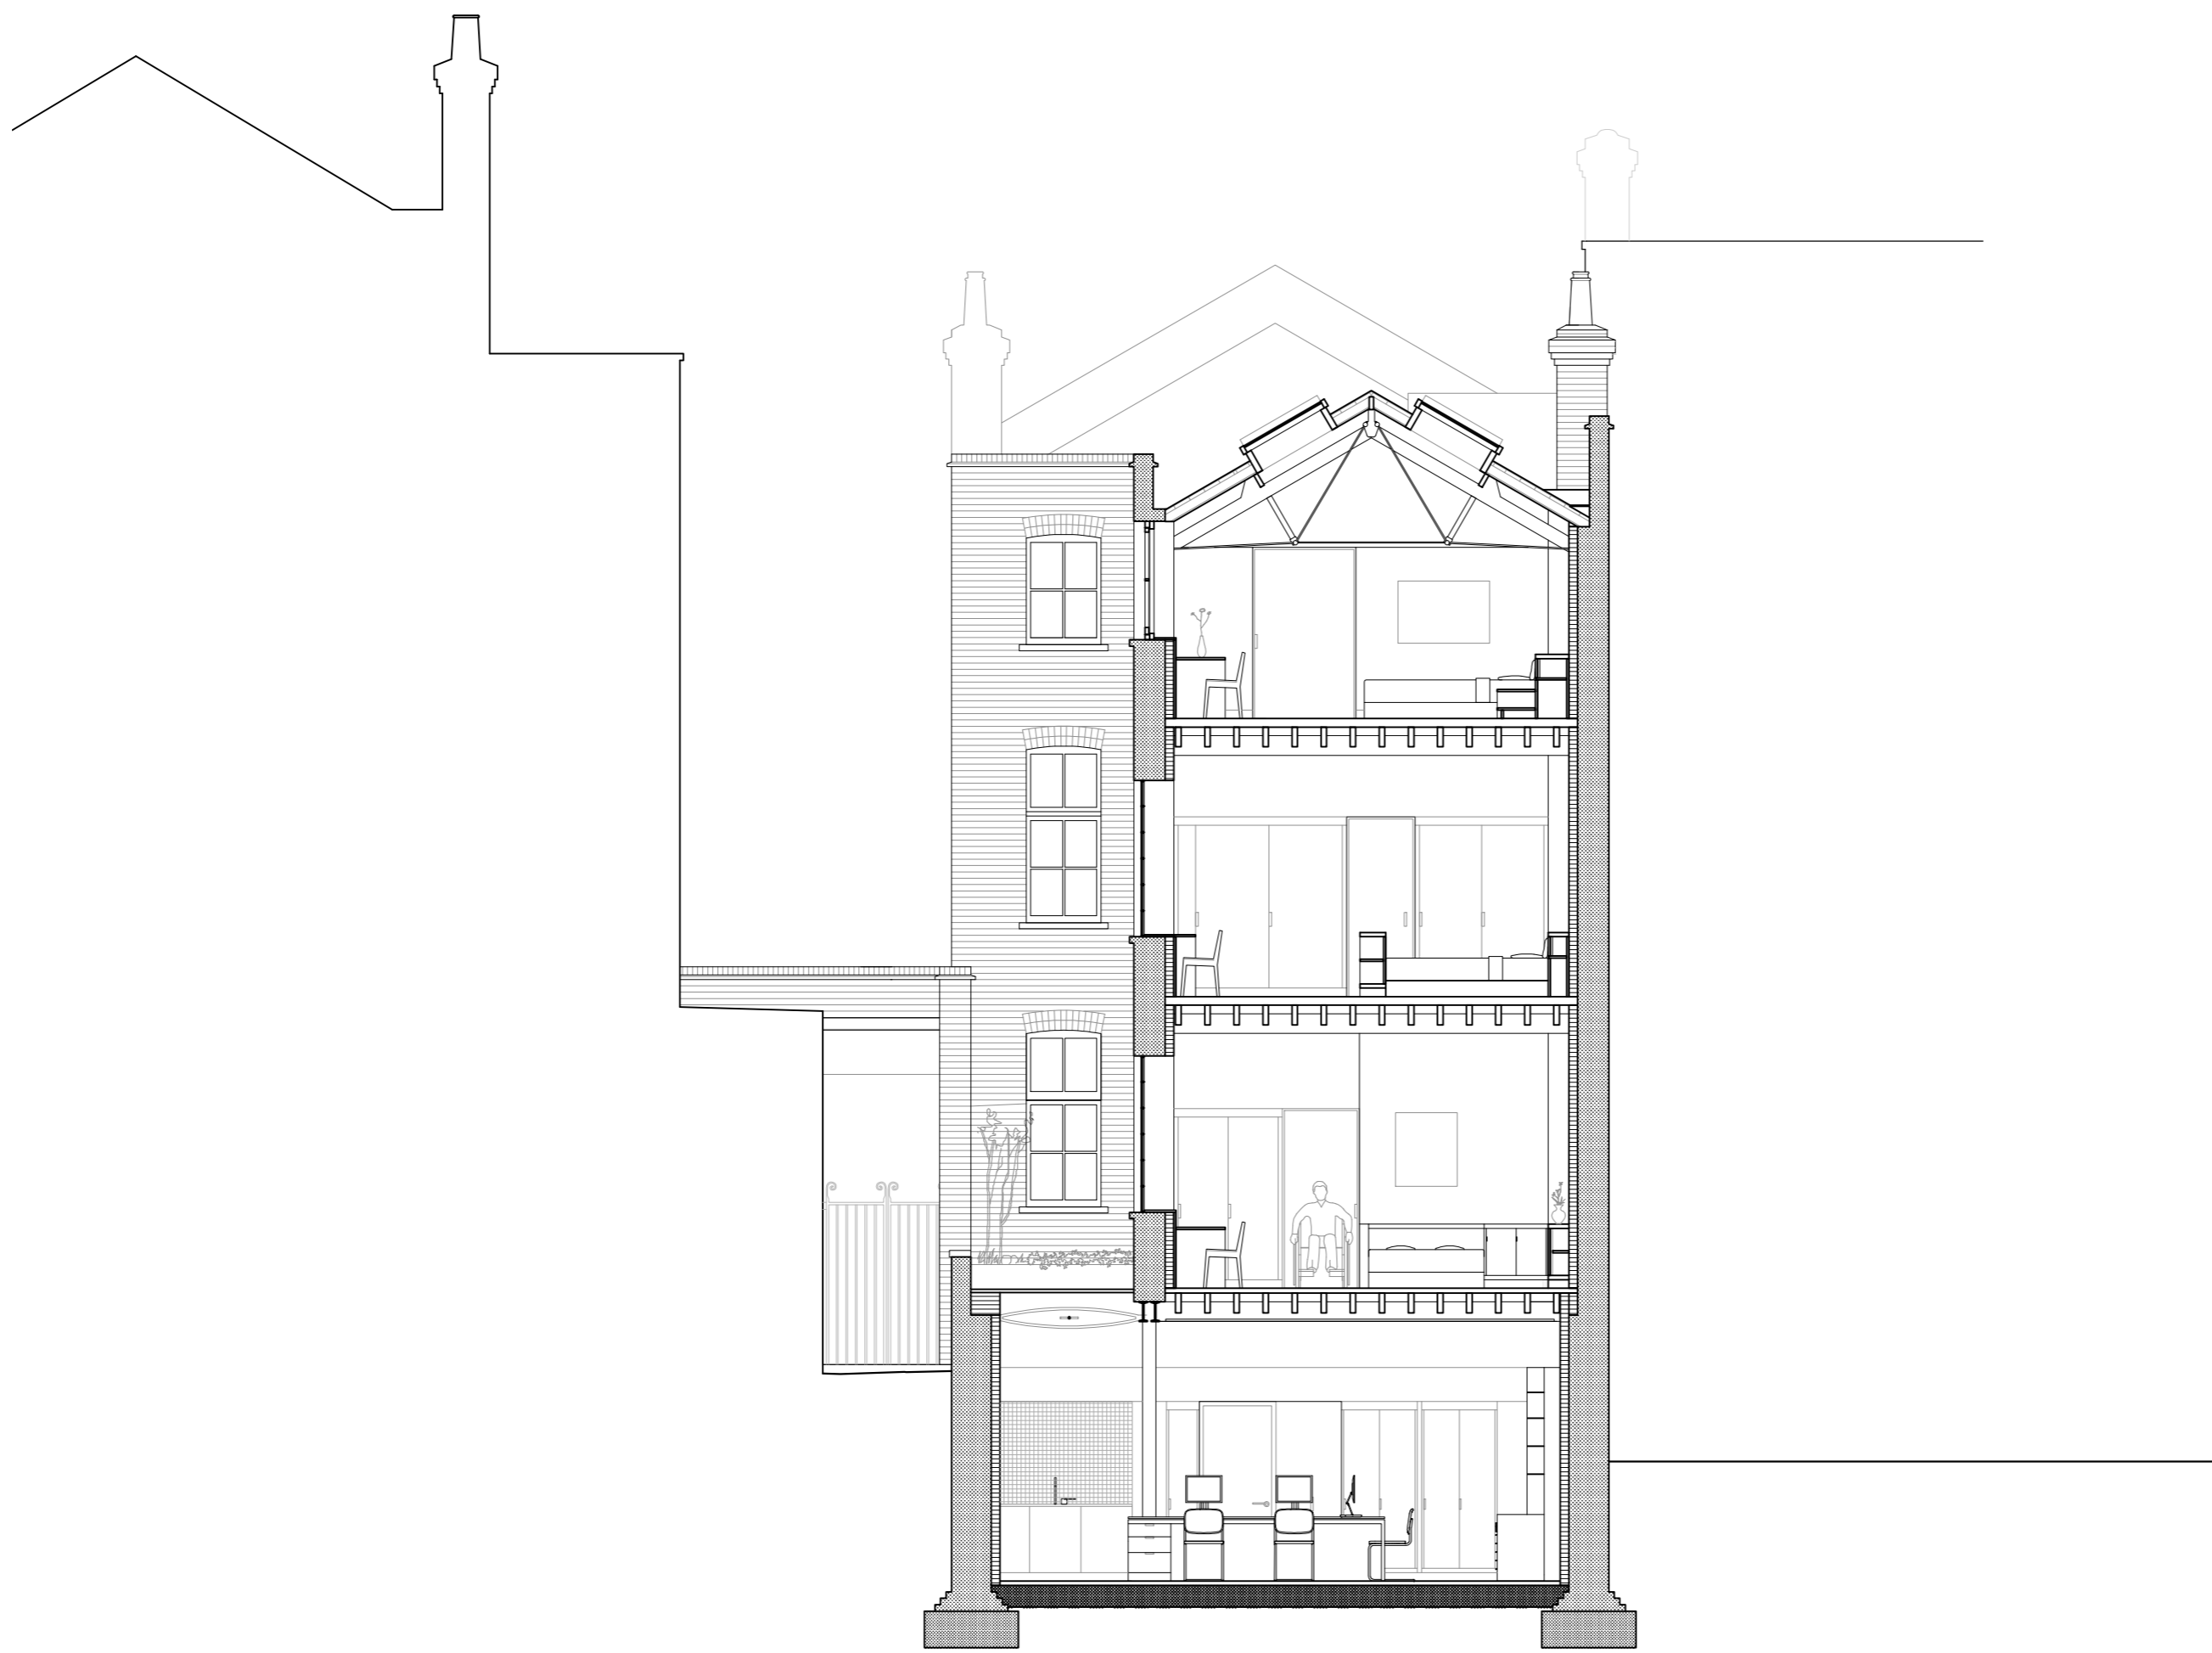

CHANGE OF USE PLANNING APPLICATION
75 KENTON STREET, LONDON WC1N 1NN




71-75 Shelton Street
Covent Garden
WC2H 9JQ
London, England

REVISIONS


NO.	DATE	DESCRIPTION

PROJECT NO: 210001
DRAWN BY: ADL
DATE ISSUED: 3/9/2023
CHECKED BY: DLG
SCALE: 1:75



Proposed East Section

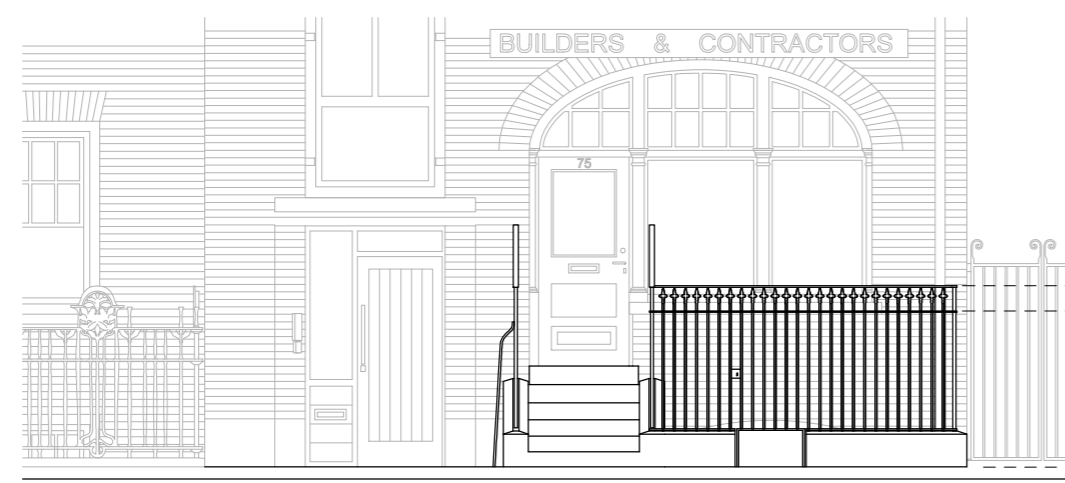


Existing Front

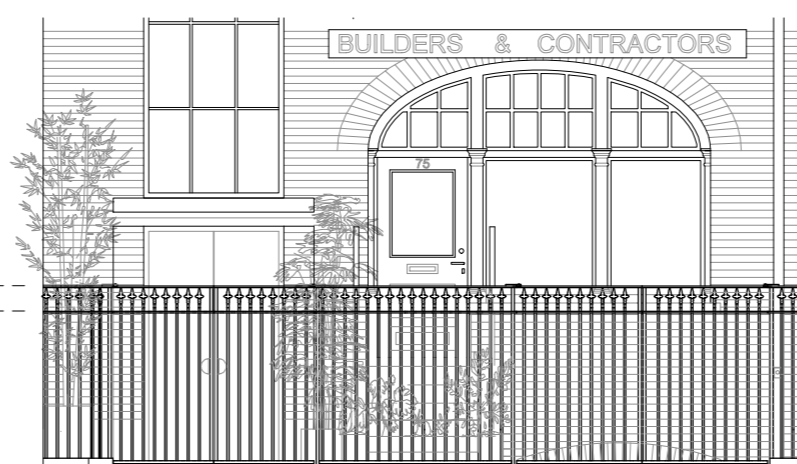


Proposed Front

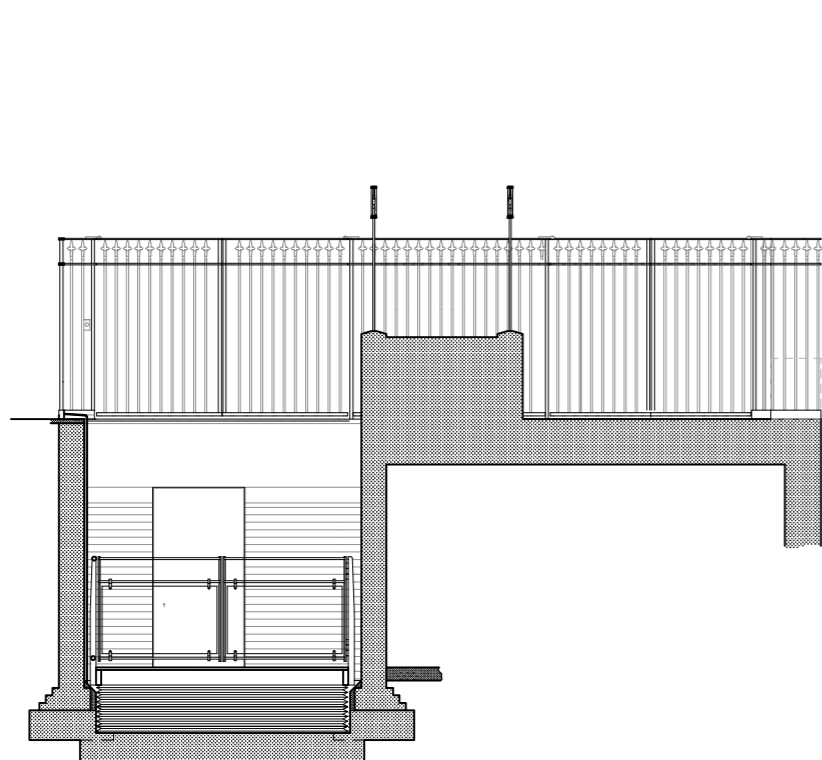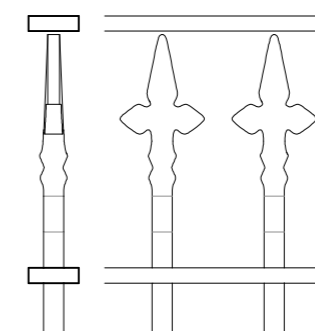


Proposed Lower Grd Floor Access
Section Facing East

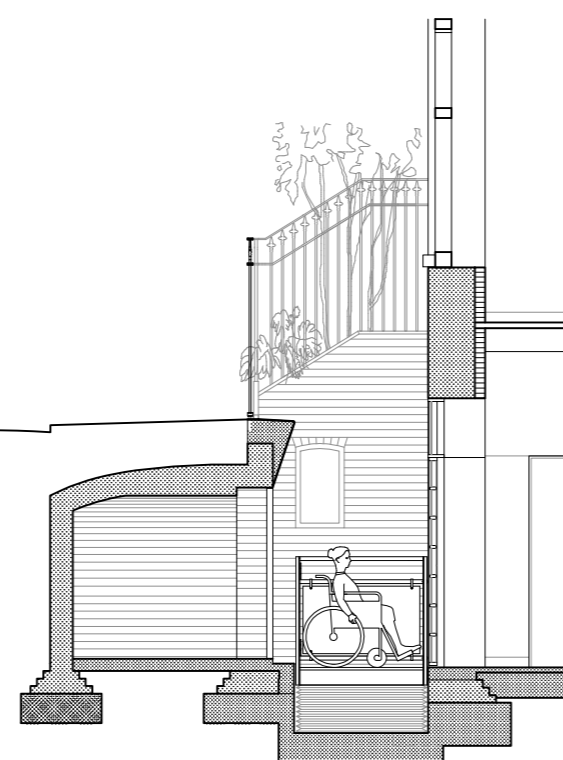

Proposed Lower Grd Floor Access
Section Facing South

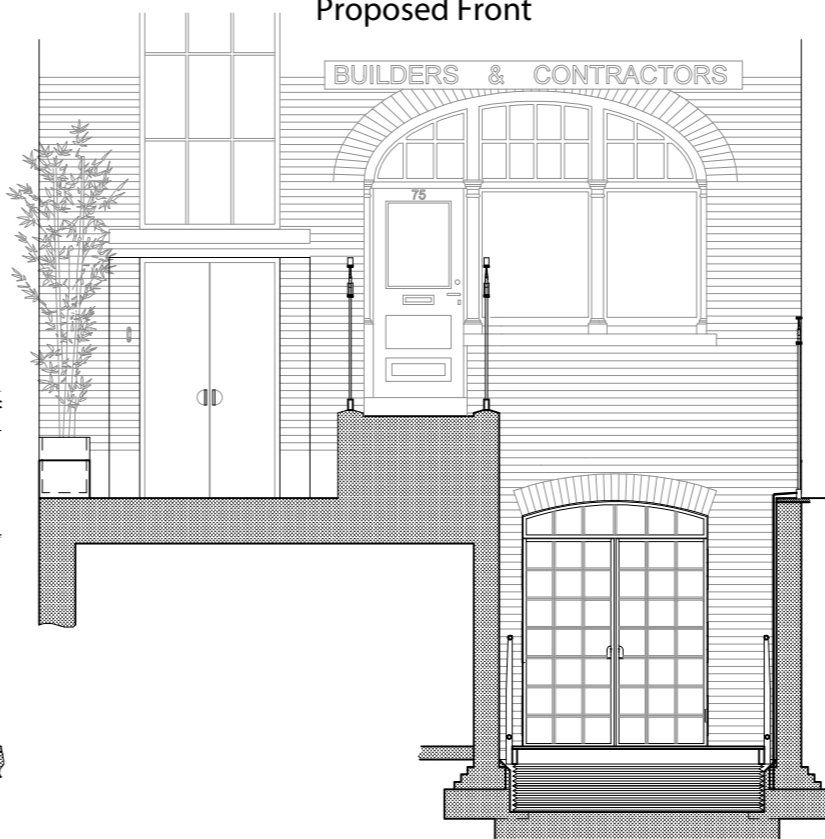

Proposed Lower Grd Floor Access
Section Facing West

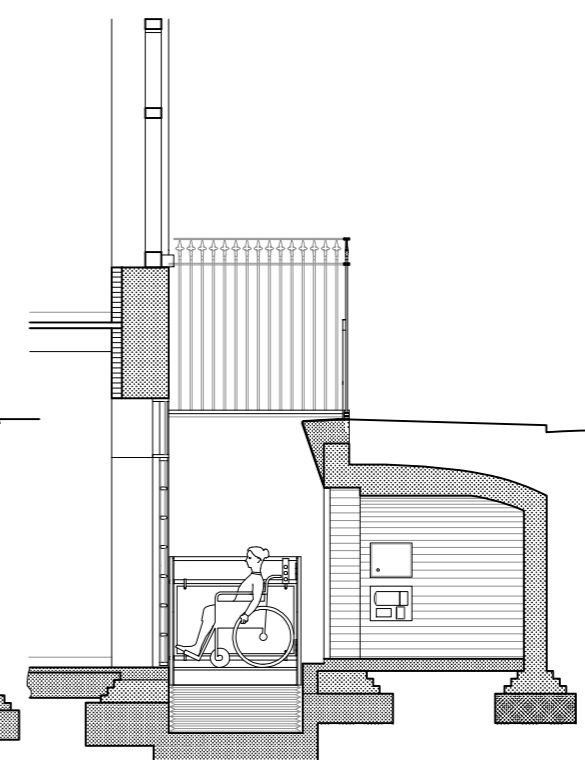

Proposed Lower Grd Floor Access
Section Facing North



71-75 Shelton Street
Covent Garden
WC2H 9JQ
London, England

REVISIONS

NO.	DATE	DESCRIPTION

PROJECT NO: 210001
DRAWN BY: ADL
DATE ISSUED: 3/9/2023
CHECKED BY: DLG
SCALE: 1:75

Prop. Front Gate & Lift