


0123456metres


scales 1:50 @ A1
1:100 @ A3

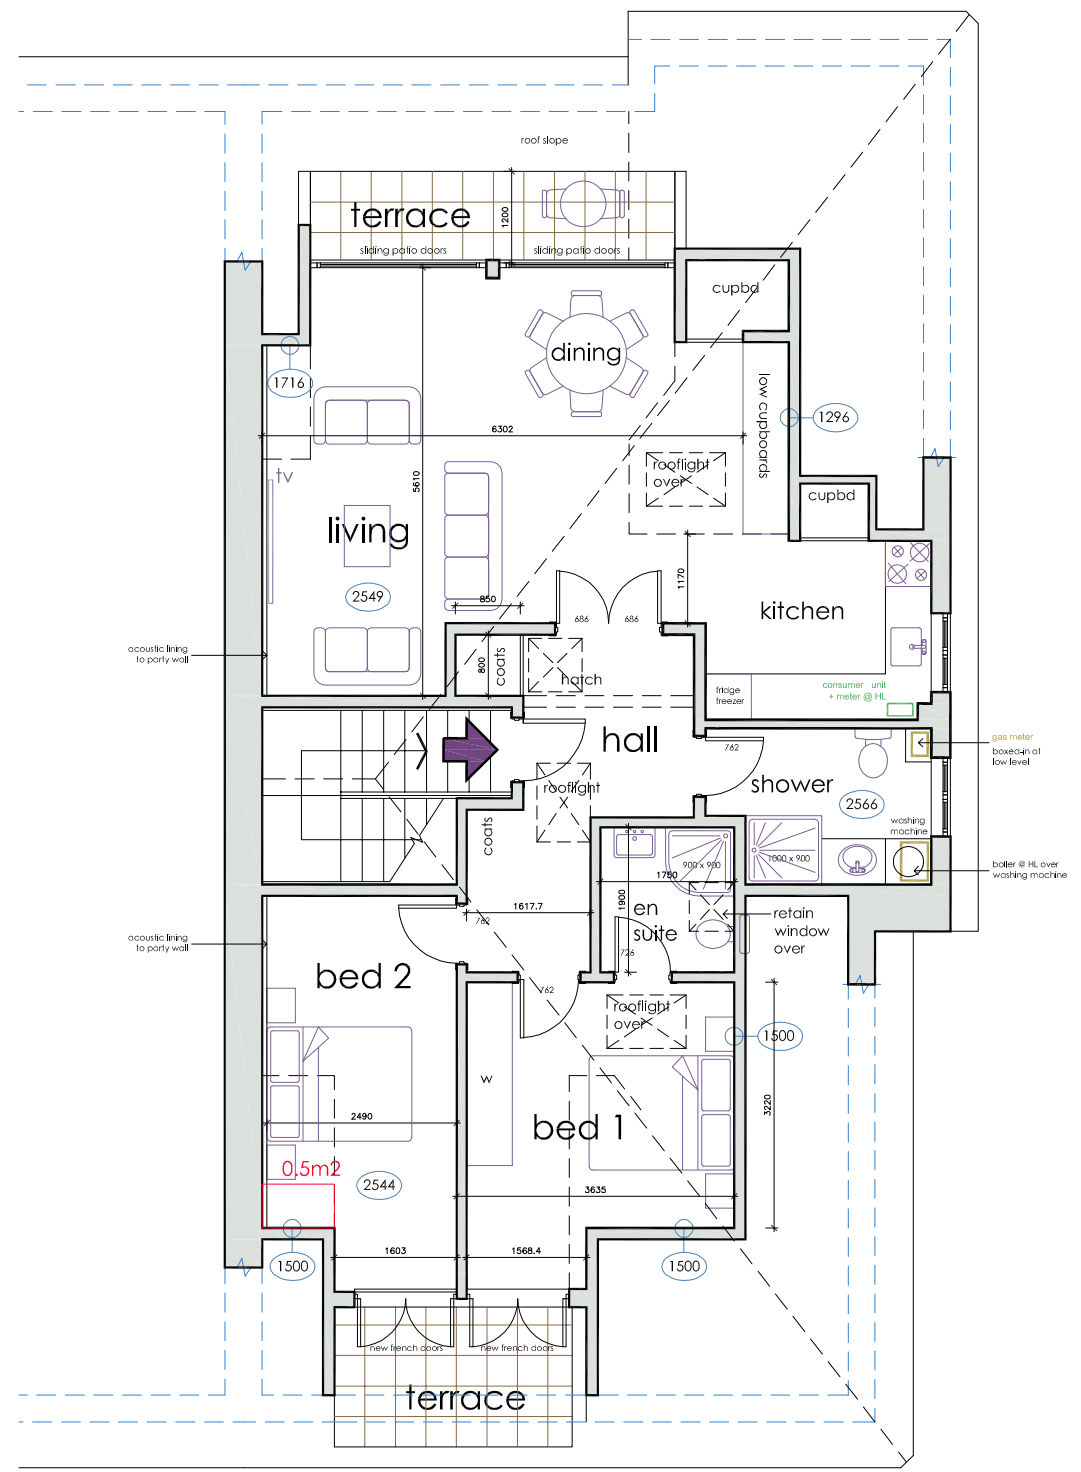

no 63

no 61

third floor

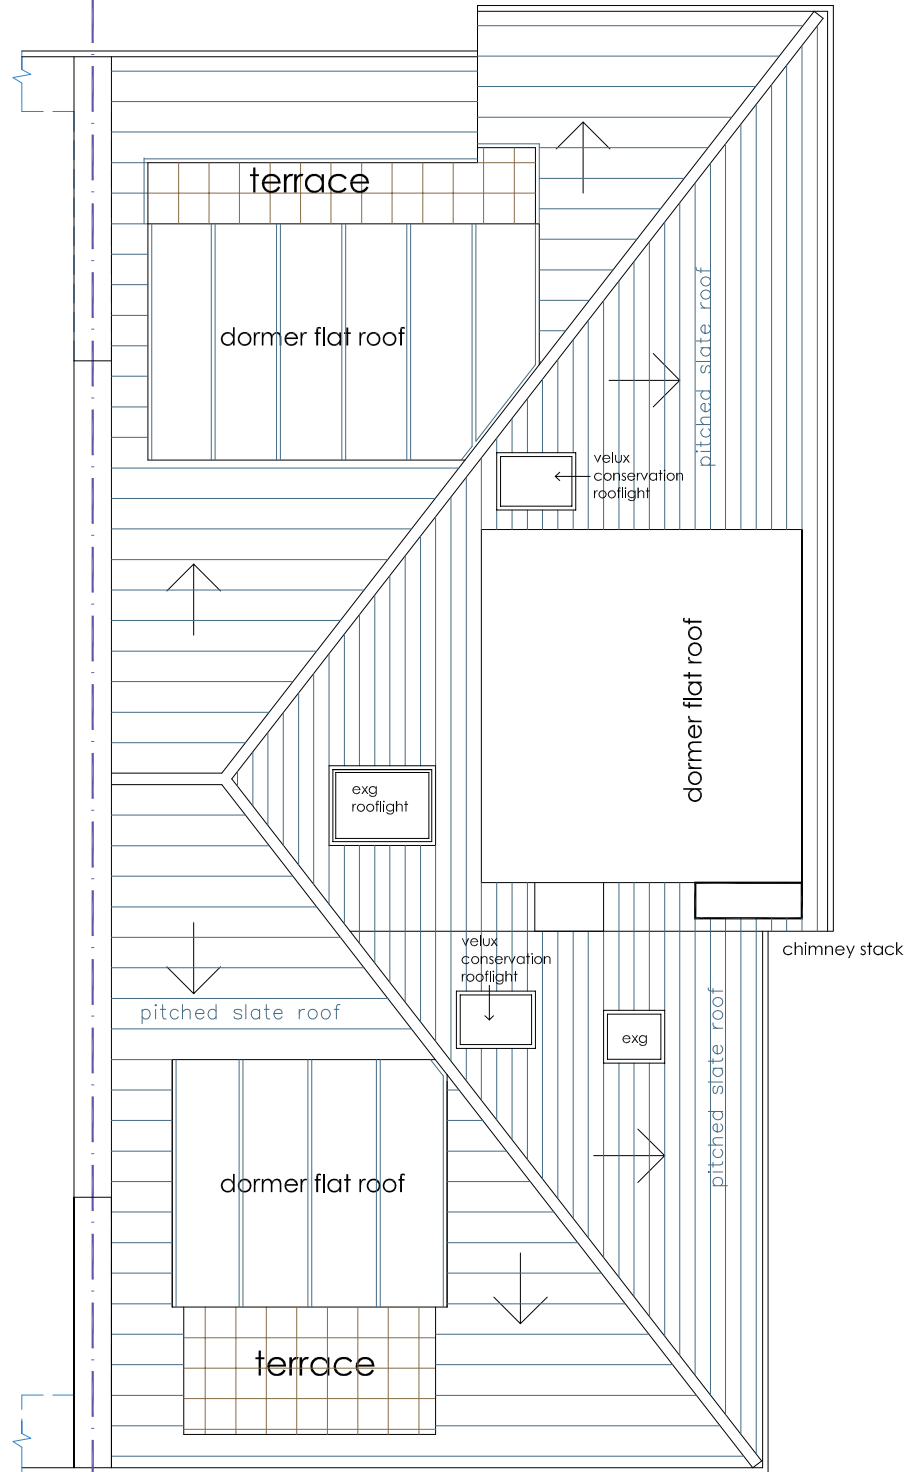

no 63

no 61

roof plan

DVM
ARCHITECTS

4a Murray Street . London . NW1 9RE
Telephone 0207 485 2121 . Facsimile 0207 267 2527
e-mail: studio@dvmarch.com

Client

Kari Holtung

Project

61d Belsize Park Gdns
London NW3 4JN

Title

Third Floor + Roof Plans
as Proposed

Scale

1:50

Date

21.01.23

Job No.

1184

Drawing No.

1184-13

Rev.

A

All dimensions are to be checked on site.
© This drawing is copyright and remains the property of David & Victoria Mercer
at all times and may not be reproduced in part or whole without written consent.