



Revisions
A. Area behind retaining wall shown - title changed

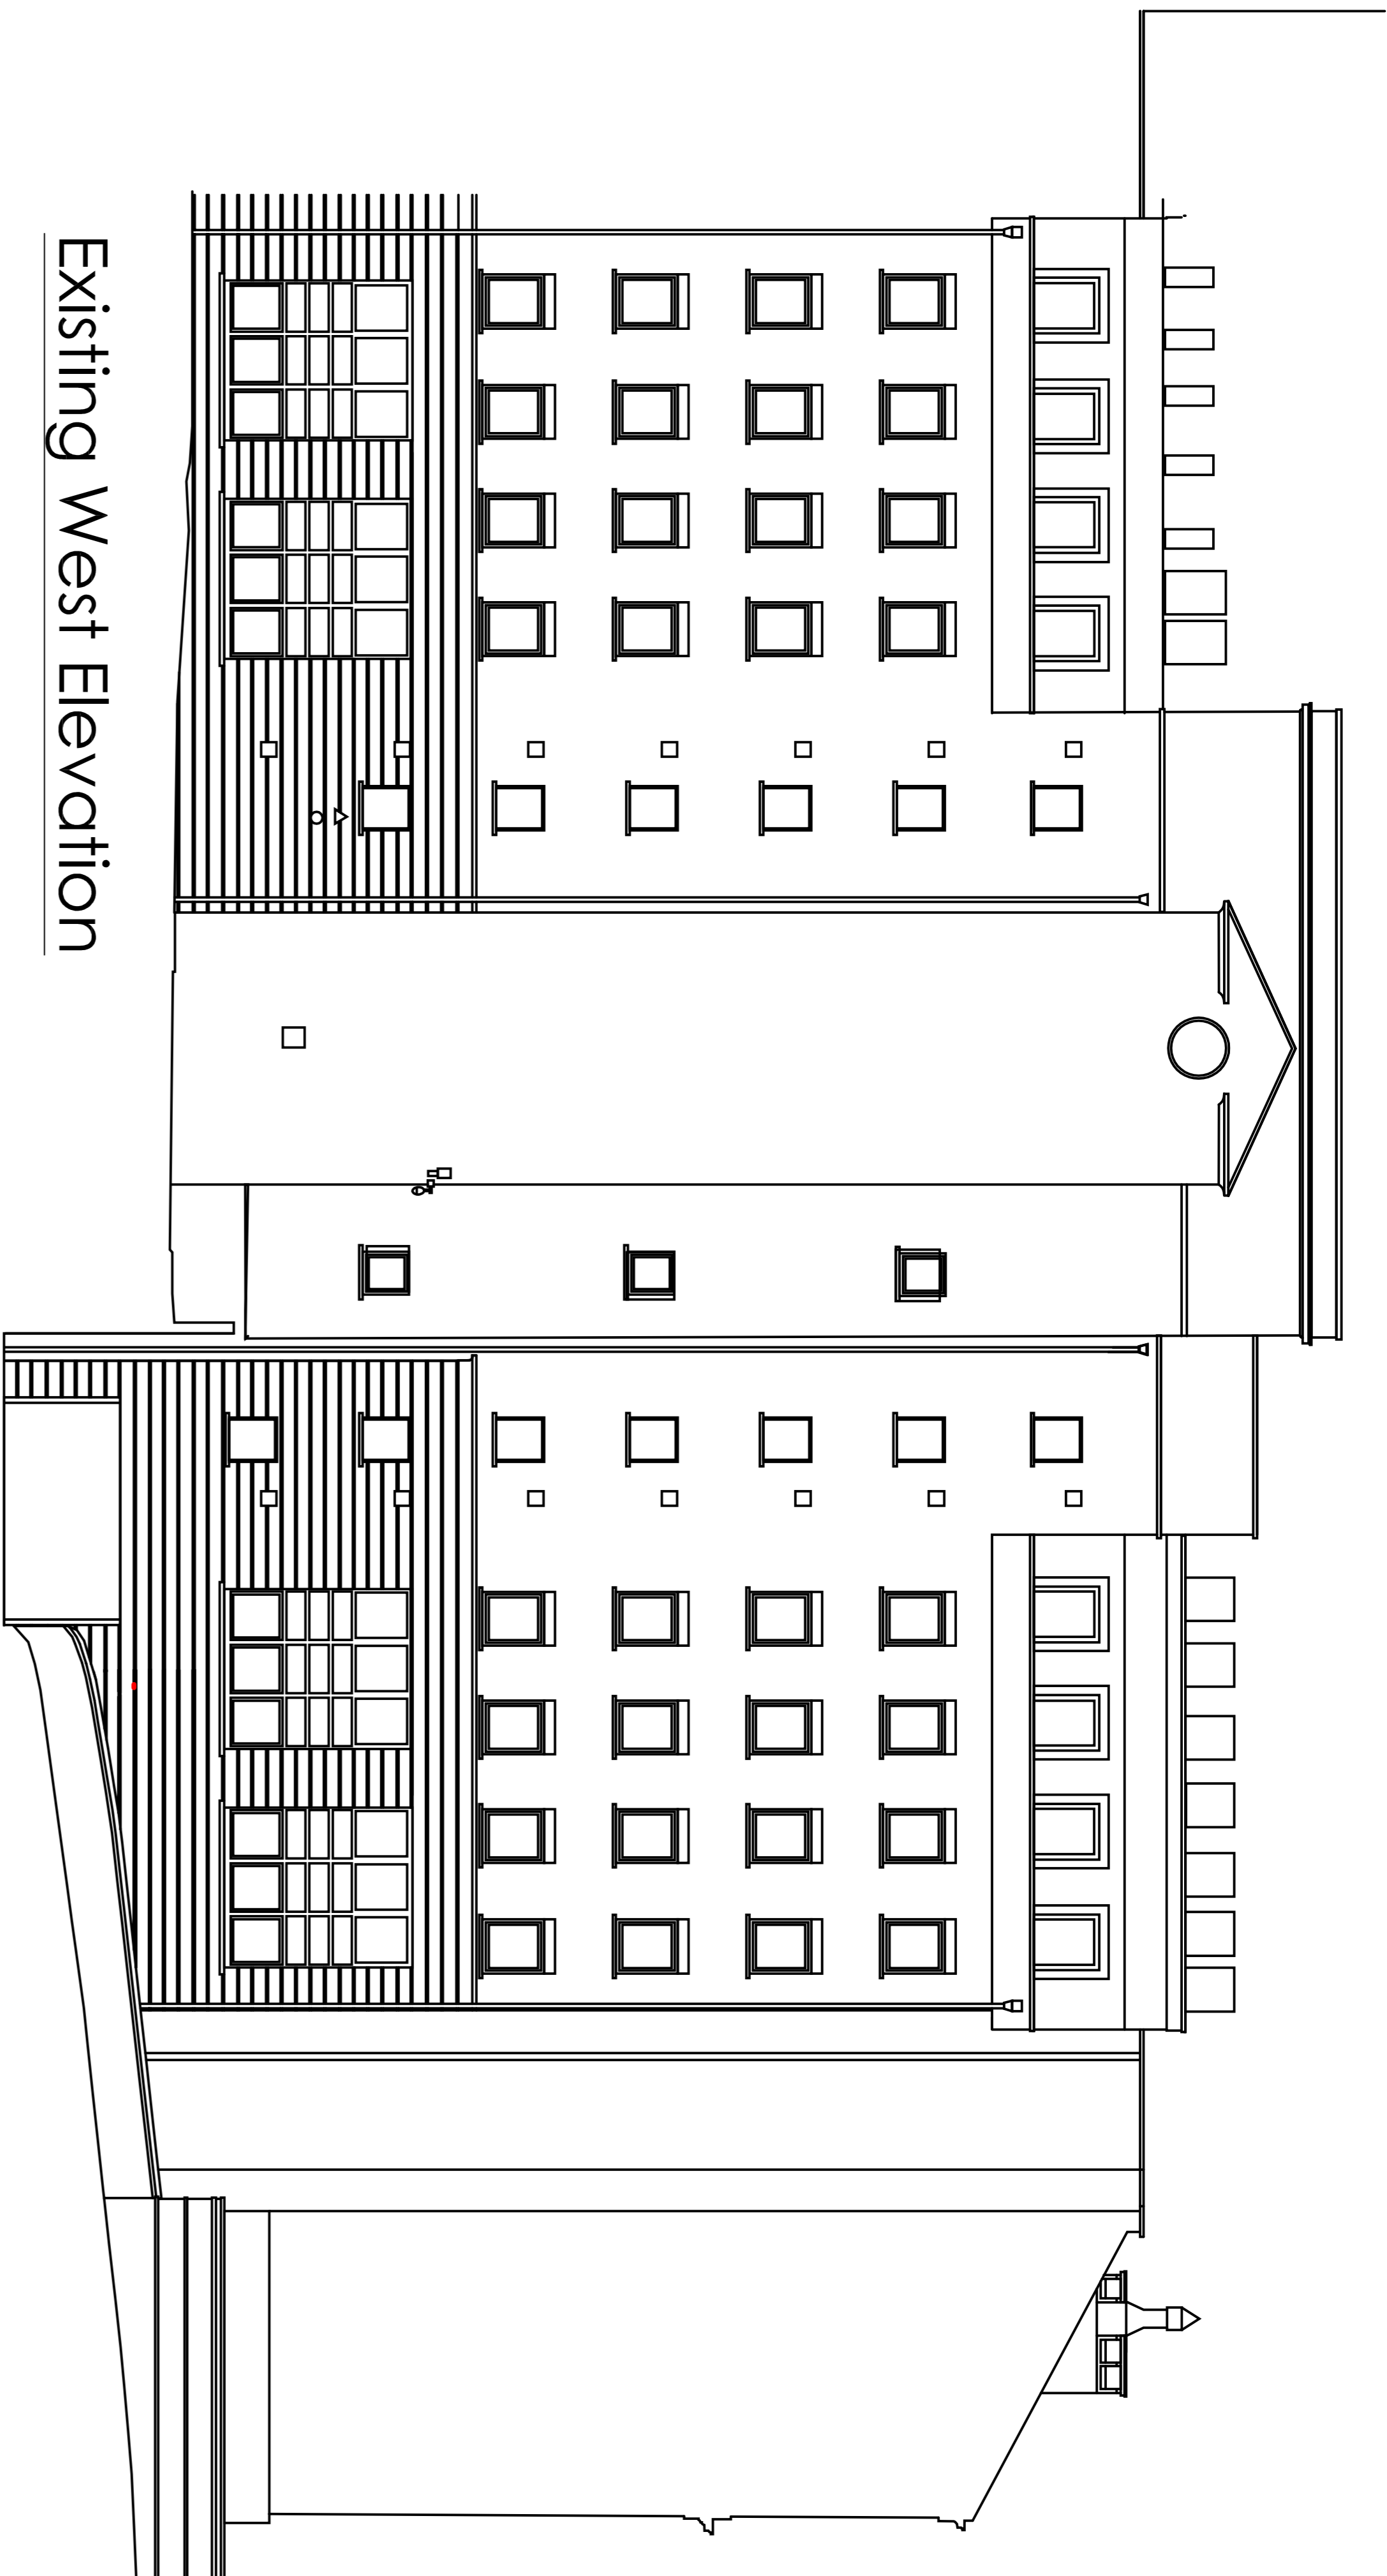

Existing West Elevation

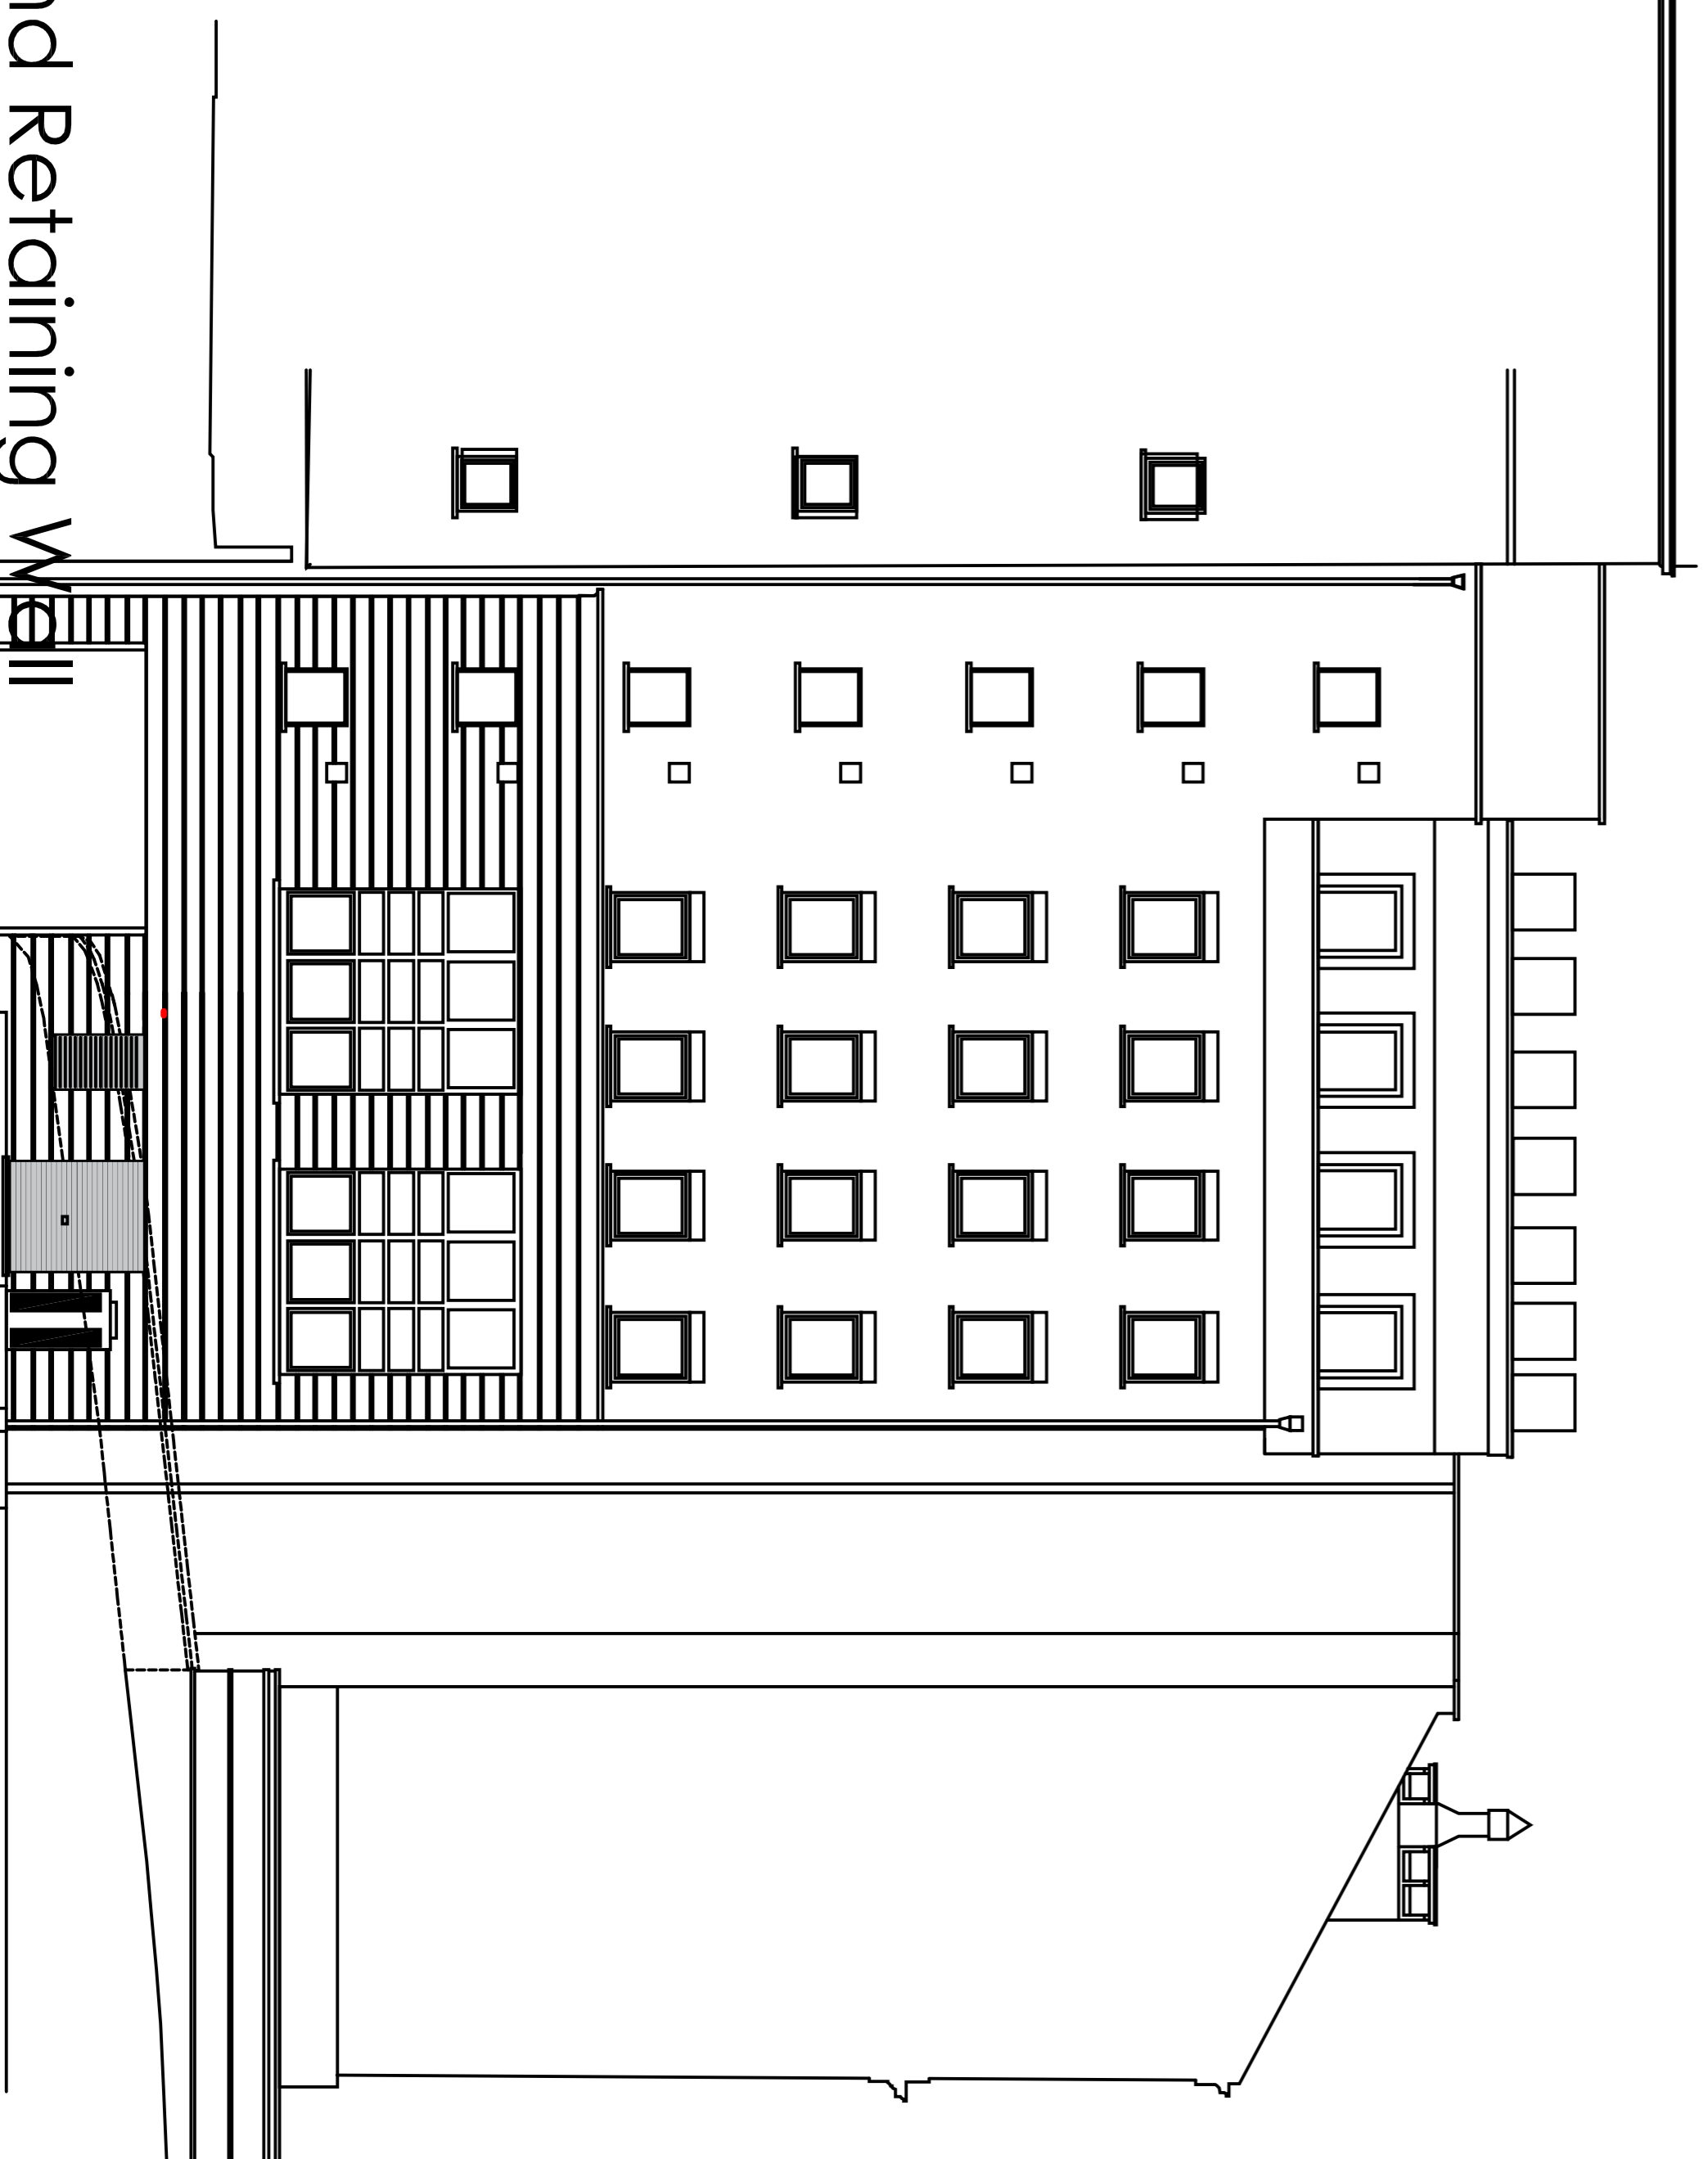

West Elevation Behind Retaining Wall

K+HC
KRYPTON HEALTH CONSULTING LTD

THE OLD VICARAGE, 31 CHURCH STREET
FORDHAM, CAMBS. CB8 5NJ

TEL 01798 348130 info@kryptonhealth.co.uk

Contract
EVERSHOLT STREET FERTILITY

Title

EXISTING EXTERNAL ELEVATIONS
EXISTING - WEST

Date Scale
JANUARY 2023 1:100 @ A1
Drawing No

Q2201-01 - 401 Rev A