



Existing South Elevation

 

REVISIONS

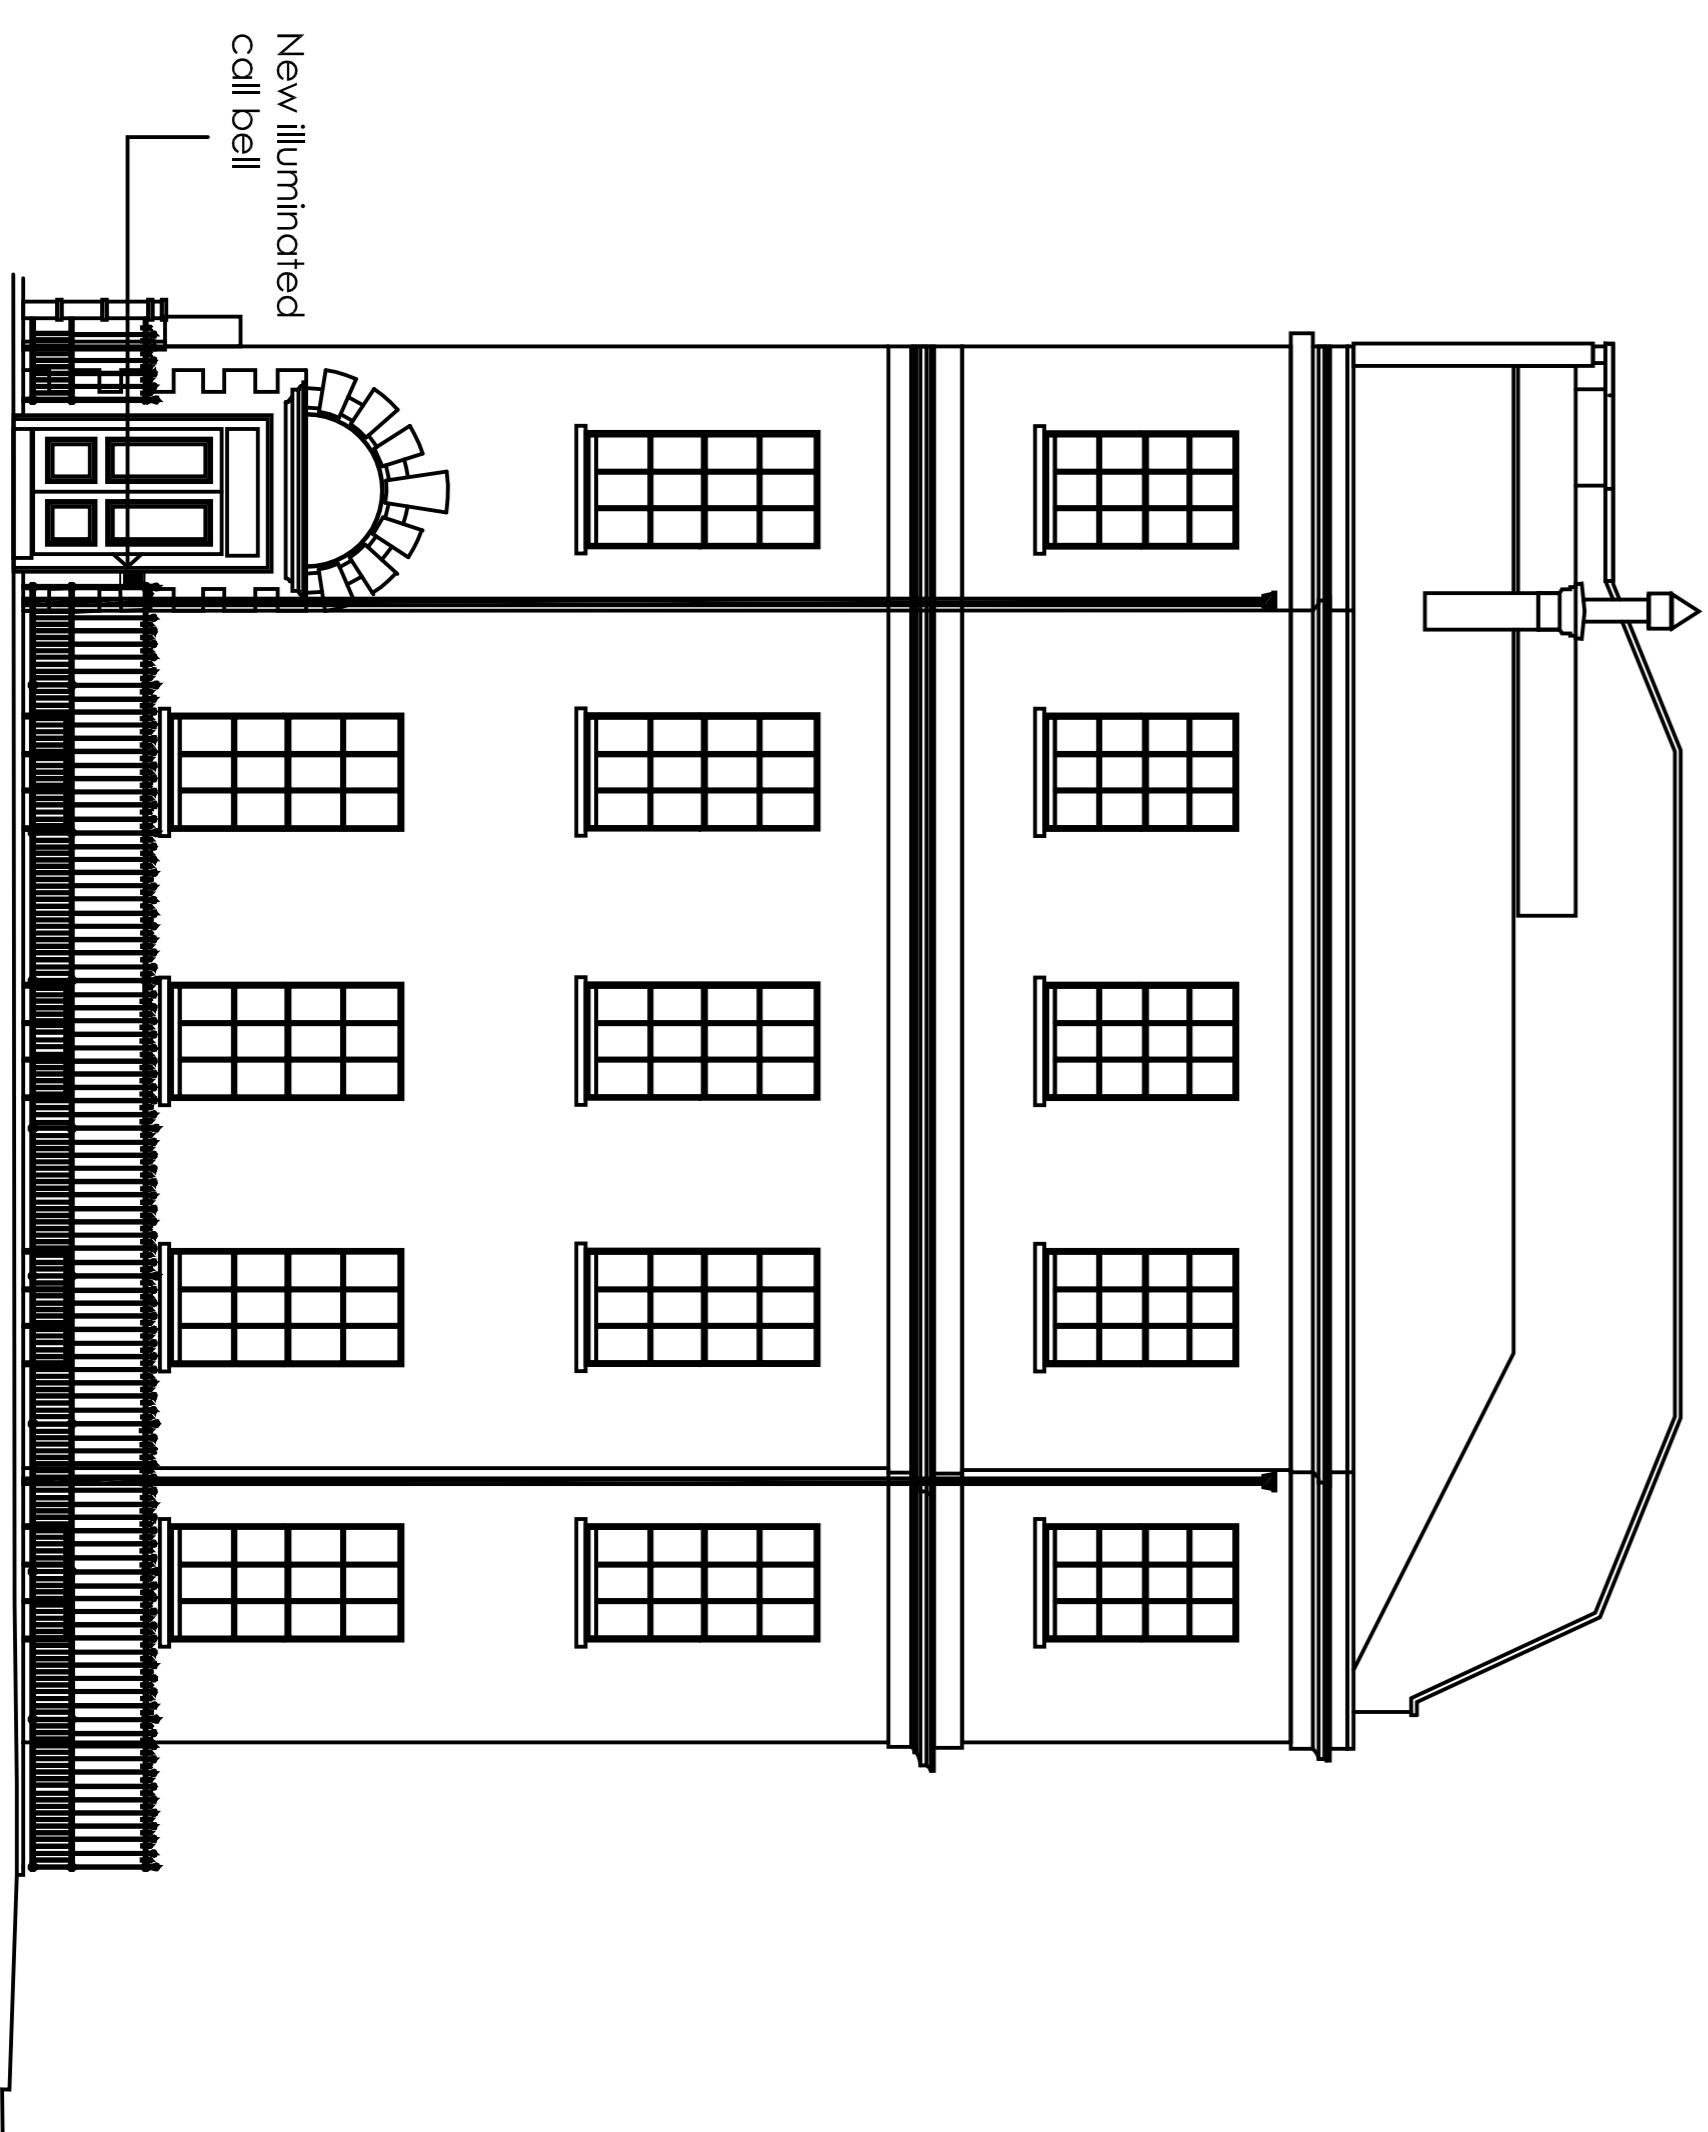

Proposed South Elevation



K+HC
KRYPTON HEALTH CONSULTING LTD

THE OLD VICARAGE, 31 CHURCH STREET
FORDHAM, CAMBS. CB8 5NJ

TEL 01798 348130 www.kryptonhealth.co.uk

CONTACT
EVERSHOLT STREET FERTILITY

TITLE

EXTERNAL ELEVATIONS
EXISTING & PROPOSED - SOUTH

DATE JANUARY 2023 SCALE 1:100 @ A1
DRAWING NO. Q2201-01 - 402