



GROUND FLOOR PLAN

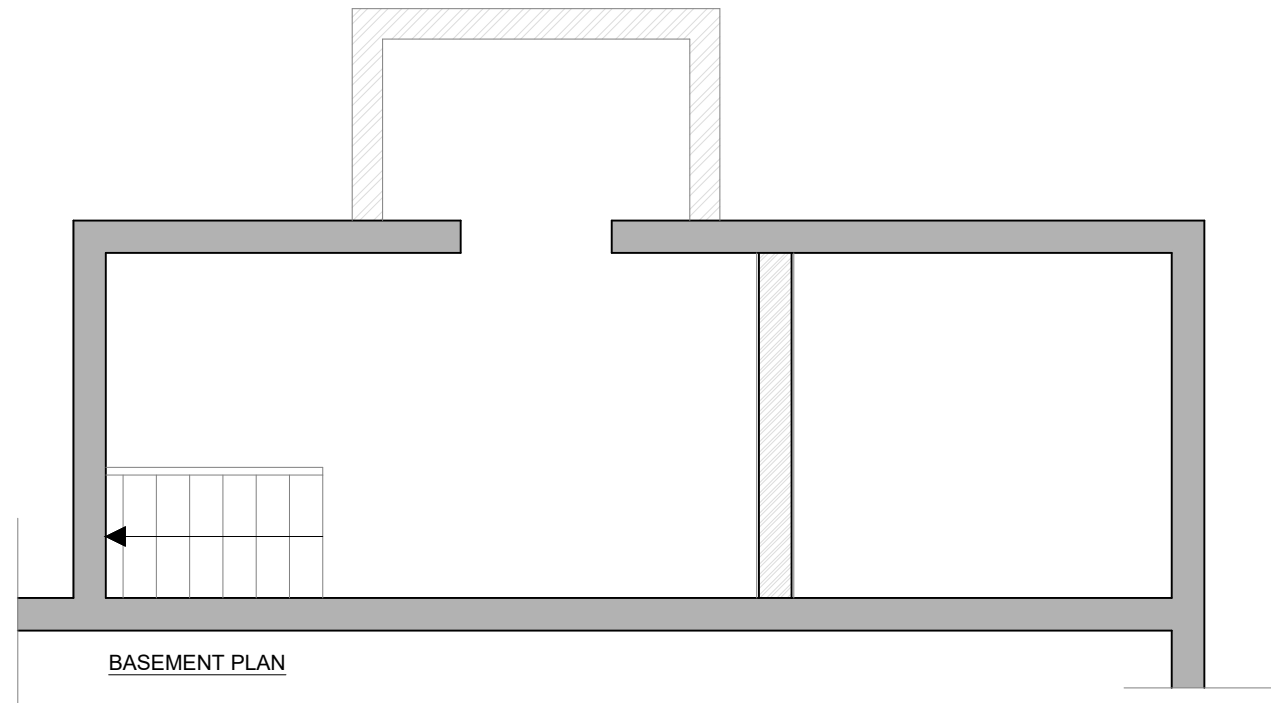

BASEMENT PLAN

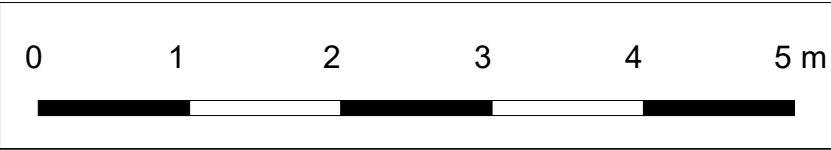

CUBITCONSULTING
PROPERTY & CONSTRUCTION CONSULTANTS

13-21 Curtain Road,
London,
EC2A 3LT

Tel: 020 7253 5050
Fax: 020 7253 5056
Email: mail@cubitconsulting.co.uk
Website: www.cubitconsulting.co.uk

Project title: Flat 1, 18 Agamemnon Road, London NW6

Drawing Title: Proposed Floor Plan

Date: February 2023 Scale: 1:50 @ A3

Drawn/Checked By: L.D

Job No:	Drawing No:	Rev:
10275	006	REV F

This drawing must not be reproduced in whole or part without written consent
Do not scale from this drawing. Written dimensions to be checked on site