



EXISTING SHOPFRONT ELEVATION

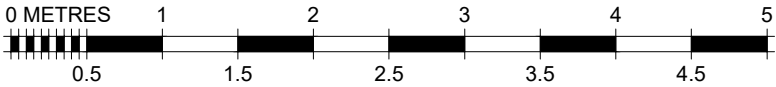

ADVERTISEMENT

REVISIONS

FIT OUT TYPE REBRAND		REFERENCE DRAWINGS		
PROJECT MERKUR SLOTS 297 KENTISH TOWN ROAD NORTH LONDON NW5 2TJ		SCALE 1:50		
		DRAWN BY RT		
DESCRIPTION EXISTING SIGNAGE ELEVATION		DATE 17/10/22		
		DRAWING No. 337-PL-01	REVISION -	<p>COPYRIGHT IS RESERVED BY MERKUR CASINO UK AND IS ISSUED ON THE CONDITION THAT IT IS NOT COPIED OR DISCLOSED BY OR TO ANY UNAUTHORISED PERSONS WITHOUT PRIOR CONSENT FROM MERKUR CASINO UK.</p> <p>THIS DRAWING SHOULD NOT BE SCALED. THE CONTRACTOR SHOULD CHECK ALL DIMENSIONS ON SITE, ANY ERROR OR OMISSION SHOULD BE REPORTED TO MERKUR CASINO UK.</p>