



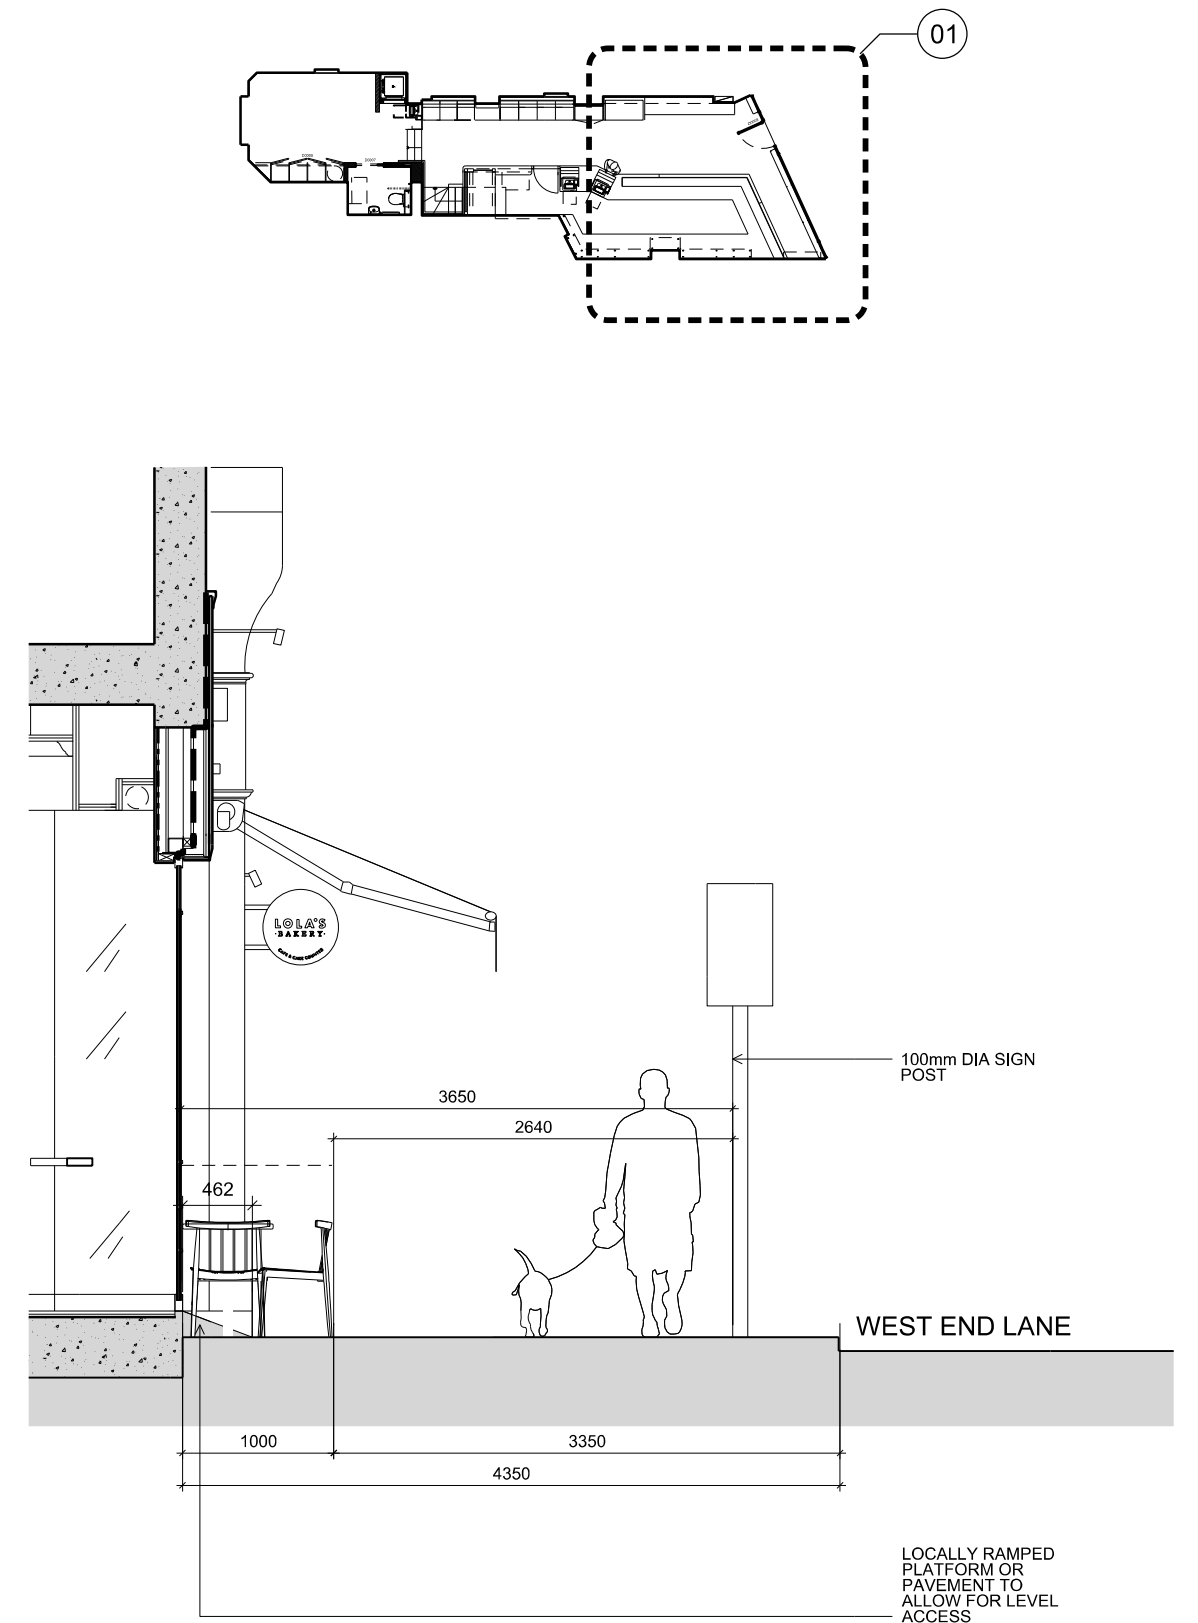

01 PROPOSED FRONT GA LAYOUT

02 PROPOSED FRONT ELEVATION SECTION

Scale 1:50

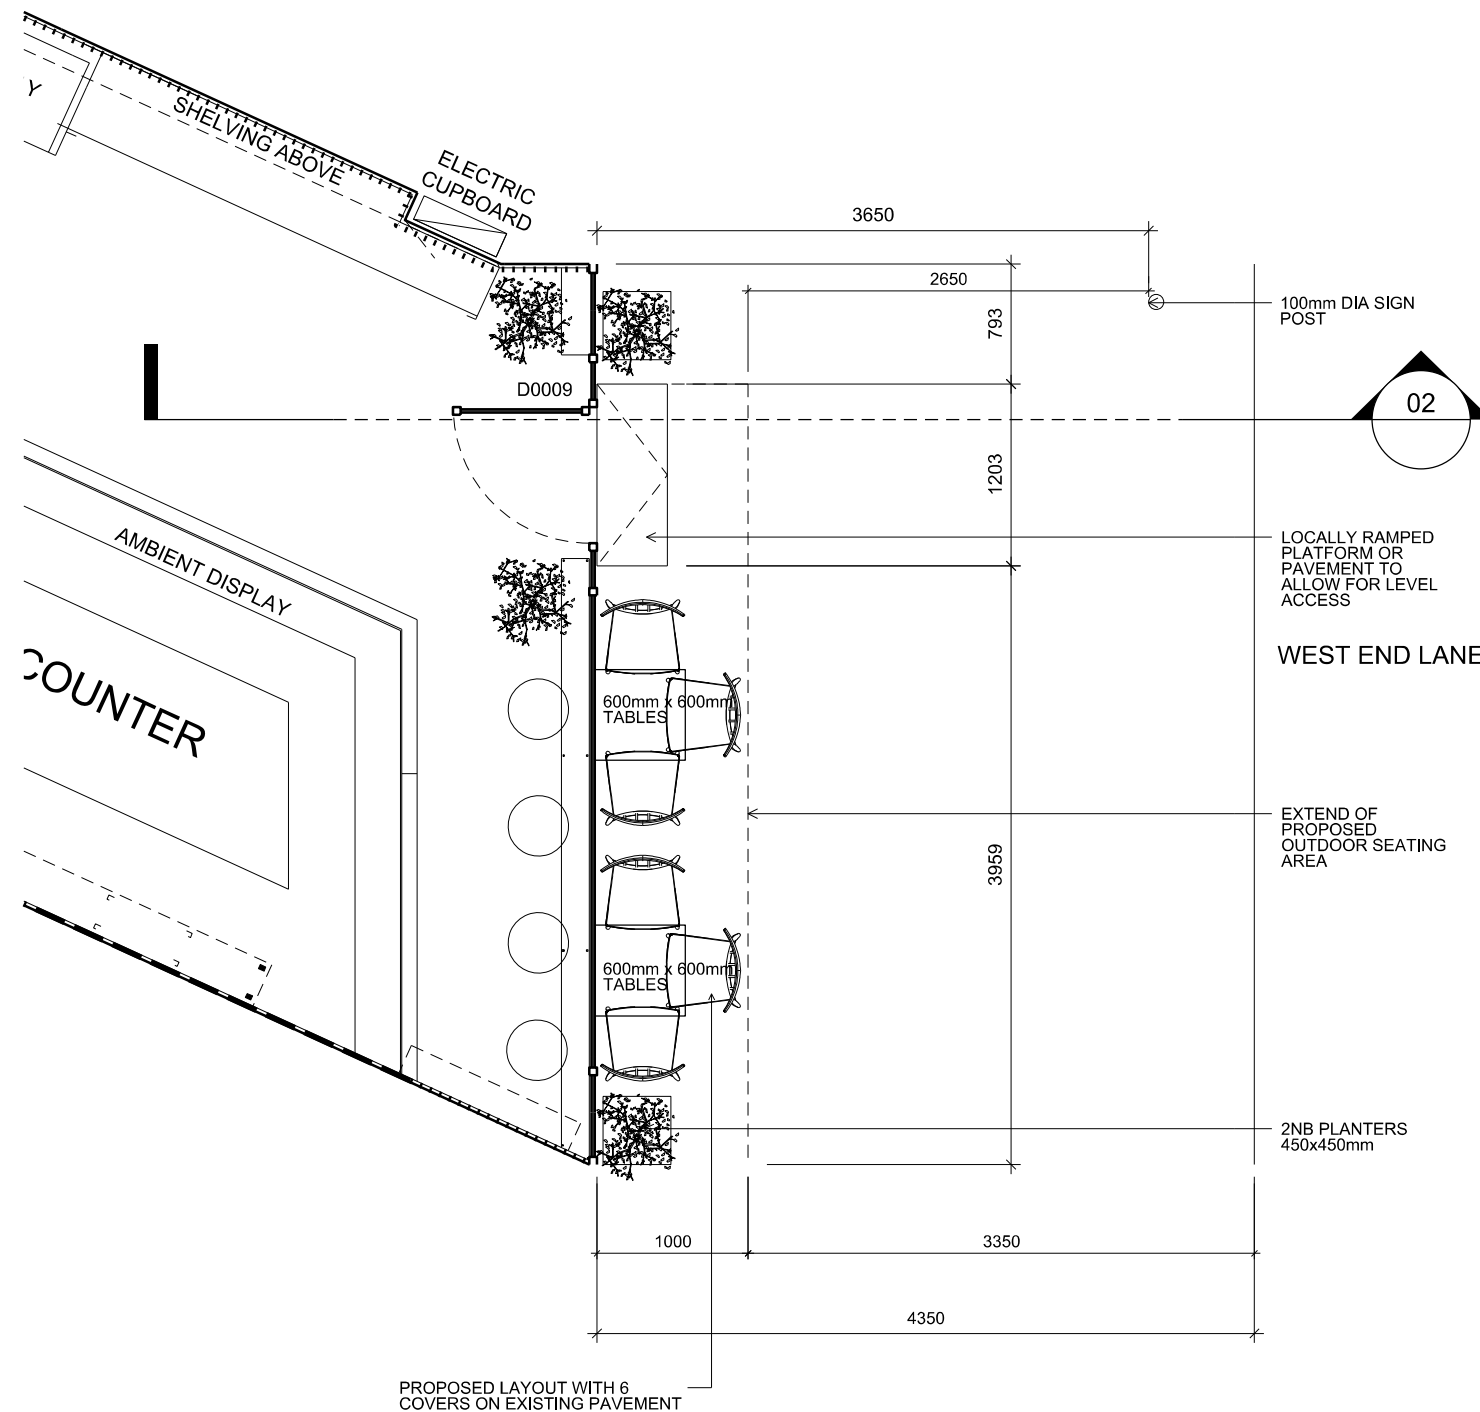

1 m 0 1 2 m

Client <
