


1 Site Location Plan
Scale: 1:1250




2 Block Plan
Scale: 1:500

COPYRIGHT OF EDDISONS COMMERCIAL LTD ALL RIGHTS RESERVED. DRAWING NOT TO BE REPRODUCED WITHOUT EXPRESS PERMISSION.
DO NOT SCALE FROM DRAWING EXCEPT FOR THE PURPOSE OF PLANNING AND ALL DIMENSIONS TO BE CHECKED ON SITE

Scale 1:1250

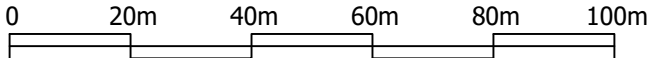

Scale 1:500

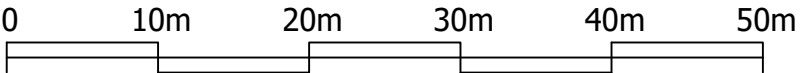

Rev:	Date:	Description:	App:

Eddisons
Building & Project Consultancy
First Floor, 26/28 Bedford Row
London, WC1R 4HE
Tel: 020 3205 0200
Email: buildingconsultancy@eddisons.com

PROJECT ADDRESS:
35 Great Queen Street
London
WC2B 5AA

CLIENT:

DRAWING TITLE: Existing Site Location & Block Plan		
DRAWN: NAR	CHECKED:	APPROVED:
DATE: March 23	SCALE: As Noted	
DRAWING STATUS: SITE PLANS		
DRAWING No: 713.00000.35GQS.001		REVISION: