


Harding Bond  
Property Consultants  
7 Cambridge Road  
Hastings  
TN34 1DJ  
office@hardingbond.co.uk  
www.hardingbond.co.uk

London Borough  
of Camden  
Hampstead Lodge

Client  
Project  
Drawing Title  
Existing First  
Floor Plan

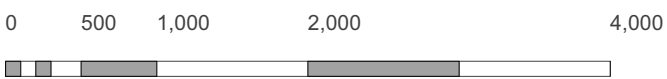

Date 12.11.2021 Scale 1:50 @ A3

Project	Origin	Type	Number	Revision
1563RB	A	GA	003	-
Status	Approval		Drawn	Checked
			RB	-