


SITE LOCATION PLAN Scale 1:500



SITE PLAN Scale 1:200

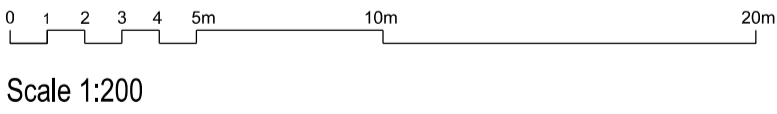

BUILDING DESIGN PARTNERSHIP LTD SHALL HAVE NO RESPONSIBILITY FOR ANY USE MADE OF THIS DOCUMENT OTHER THAN FOR THAT WHICH IT WAS PREPARED AND ISSUED

ALL DIMENSIONS SHOULD BE CHECKED ON SITE.

DO NOT SCALE FROM THIS DRAWING.

ANY DRAWING ERRORS OR DIVERGENCES SHOULD BE BROUGHT TO THE ATTENTION OF BUILDING DESIGN PARTNERSHIP LTD AT THE ADDRESS SHOWN.

REVISION/DESCRIPTION	DRAWN	CHECKED	DATE	

E - PLANNING & LBC APPLICATION	SB	FD	31.03.2023
D - PLANNING & LBC APPLICATION	LBE	FD	20.07.2022
C - LBC APPLICATION	LBE	FD	04.04.2022
B - PLANNING APPLICATION & LBC	LC	KS	25.03.2021
A - LBC APPLICATION	LC	AC	18.11.2020
- LBC APPLICATION	LC	AC	21.05.2020



CLIENT LOGO

16 Brewhouse Yard
Clerkenwell
London, EC1V 4LJ
United Kingdom

T +44 (0)20 7812 8000
F +44 (0)20 7812 8399
www.bdp.com

BDP.

PROJECT TITLE 42 BEDFORD SQUARE	
PROJECT NUMBER P2005698	
DRAWING TITLE SITE PLAN	SCALE BY AT 1:500 1:200
DRAWING NO. (15)AP002	DATE 05.2020
	REVISION E