


**LOCATION PLAN**  
1 : 1250 @A3

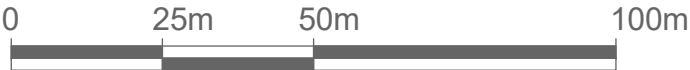

**BLOCK PLAN**  
1 : 500 @A3



Written dimensions to be taken in preferences to scaled dimensions. The Contractor is responsible for checking all dimensions before work starts.

All work is to be carried out to the requirements, and to the satisfaction of the Local Authority.

These drawings are for planning purposes only

Any discrepancies to be brought to the attention of 4D Planning Consultants immediately.

Description

Rev	Date	Description	by	chk

**4D PLANNING™**  
Chartered Town Planners & Architectural Technicians

Architecture | Town Planning

T: 0203 1500 183    [www.GetMePlanning.com](http://www.GetMePlanning.com)

[www.GetMePlanning.com](http://www.GetMePlanning.com)

Client  
Dr Kev Patel

Project  
96 Marchmont Street London  
WC1N 1AG

Title  
**BLOCK AND  
LOCATION PLANS**

Date: 16.12.2022	Rev:
Scale: AS INDICATED	
Drawing No.4D -342 E 00	
Drawn by : MAX	



Existing Gas Lamp Holder

Basic Timber / Plywood System Shopfront



Written dimensions to be taken in preferences to scaled dimensions. The Contractor is responsible for checking all dimensions before work starts.

All work is to be carried out to the requirements, and to the satisfaction of the Local Authority.

These drawings are for planning purposes only

Any discrepancies to be brought to the attention of 4D Planning Consultants immediately.

Description

Rev	Date	Description	by	chk

**4D PLANNING™**

Chartered Town Planners & Architectural Technicians

Architecture | Town Planning

T: 0203 1500 183    [www.GetMePlanning.com](http://www.GetMePlanning.com)

[www.GetMePlanning.com](http://www.GetMePlanning.com)

Client  
Dr Kev Patel

Project  
96 Marchmont Street London  
WC1N 1AG

Title  
PRE-EXISTING DRAWINGS  
FRONT ELEVATION

Date: 16.12.2022

Scale: 1:50@A3

Drawing No.4D -342 **PE 01**

Drawn by : MAX

Rev:



The Pole to be removed

Removal of the Existing Gas Lamp Holder

Traditional Projecting Hanging Sign  
650x850x5 mm

Internally Illuminated Fascia Sign  
4775x 530 mm

Retractable Fabric Awning with Aluminium arm

Aluminium Glazed System Shopfront



Written dimensions to be taken in preferences to scaled dimensions. The Contractor is responsible for checking all dimensions before work starts.

All work is to be carried out to the requirements, and to the satisfaction of the Local Authority.

These drawings are for planning purposes only

Any discrepancies to be brought to the attention of 4D Planning Consultants immediately.

Description

Rev	Date	Description	by	chk

**4D PLANNING™**

Chartered Town Planners & Architectural Technicians

Architecture | Town Planning

T: 0203 1500 183    [www.GetMePlanning.com](http://www.GetMePlanning.com)

[www.GetMePlanning.com](http://www.GetMePlanning.com)

Client  
Dr Kev Patel

Project  
96 Marchmont Street London  
WC1N 1AG

Title  
EXISTING DRAWINGS  
FRONT ELEVATION

Date: 16.12.2022  
Scale: 1:50@A3  
Drawing No.4D -342 **E 01**  
Drawn by : MAX

Rev:  
**REV A**  
28.03.2023





Proposed Plaster Moulding Display  
In White

Proposed Plaster Corbels and Fluted Column  
In White

Lime Stone Work

Proposed Ramp/Platform In front Of The Main Doors  
Lime Stone Work



Written dimensions to be taken in preferences to scaled dimensions. The Contractor is responsible for checking all dimensions before work starts.

All work is to be carried out to the requirements, and to the satisfaction of the Local Authority.

These drawings are for planning purposes only

Any discrepancies to be brought to the attention of 4D Planning Consultants immediately.

Description

Rev	Date	Description	by	chk

**4D PLANNING™**  
Chartered Town Planners & Architectural Technicians

Architecture | Town Planning

T: 0203 1500 183    [www.GetMePlanning.com](http://www.GetMePlanning.com)

[www.GetMePlanning.com](http://www.GetMePlanning.com)

Client  
Dr Kev Patel

Project  
96 Marchmont Street London  
WC1N 1AG

Title  
PROPOSED DRAWINGS  
FRONT ELEVATION

Date: 16.12.2022	Rev:
Scale: 1:50@A3	REV A
Drawing No.4D -342 P 01	28.03.2023
Drawn by : MAX	



Written dimensions to be taken in preferences to scaled dimensions. The Contractor is responsible for checking all dimensions before work starts.

All work is to be carried out to the requirements, and to the satisfaction of the Local Authority.  
These drawings are for planning purposes only

Any discrepancies to be brought to the attention of 4D Planning Consultants immediately.

Description

Rev	Date	Description	by	chk

**4D PLANNING™**  
Chartered Town Planners & Architectural Technicians

Architecture | Town Planning

T: 0203 1500 183      [www.GetMePlanning.com](http://www.GetMePlanning.com)

[www.GetMePlanning.com](http://www.GetMePlanning.com)

Client  
Dr Kev Patel

Project  
96 Marchmont Street London  
WC1N 1AG

Title  
PRE-EXISTING DRAWINGS  
ISOMETRIC VIEW

Date:	16.12.2022	Rev:
Scale:		
Drawing No.4D -342	PE 02	
Drawn by : MAX		



Written dimensions to be taken in preferences to scaled dimensions. The Contractor is responsible for checking all dimensions before work starts.

All work is to be carried out to the requirements, and to the satisfaction of the Local Authority.

These drawings are for planning purposes only

Any discrepancies to be brought to the attention of 4D Planning Consultants immediately.

Description

Rev	Date	Description	by	chk

**4D PLANNING™**  
Chartered Town Planners & Architectural Technicians

Architecture | Town Planning  
T: 0203 1500 183    [www.GetMePlanning.com](http://www.GetMePlanning.com)

[www.GetMePlanning.com](http://www.GetMePlanning.com)

Client  
Dr Kev Patel

Project  
96 Marchmont Street London  
WC1N 1AG

Title  
EXISTING DRAWINGS  
ISOMETRIC VIEW

Date: 16.12.2022	Rev:
Scale:	
Drawing No.4D -342 <b>E 02</b>	
Drawn by : MAX	



Written dimensions to be taken in preferences to scaled dimensions. The Contractor is responsible for checking all dimensions before work starts.

All work is to be carried out to the requirements, and to the satisfaction of the Local Authority.  
These drawings are for planning purposes only

Any discrepancies to be brought to the attention of 4D Planning Consultants immediately.

Description

Rev	Date	Description	by	chk

4D PLANNING™

Chartered Town Planners & Architectural Technicians

Architecture | Town Planning

T: 0203 1500 183    [www.GetMePlanning.com](http://www.GetMePlanning.com)

[www.GetMePlanning.com](http://www.GetMePlanning.com)

Client  
Dr Kev Patel

Project  
96 Marchmont Street London  
WC1N 1AG

Title  
PROPOSED DRAWINGS  
ISOMETRIC VIEW

Date: 16.12.2022	Rev:
Scale:	REV A
Drawing No.4D -342 P 02	28.03.2023
Drawn by : MAX	

