




- EXISTING WALLS
- PROPOSED NEW WALLS
- NEW TIMBER STUDWORK
- REMOVED STRUCTURE

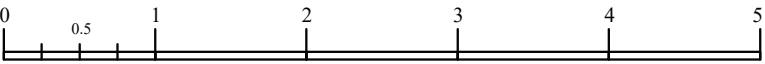

ALL DIMENSIONS TO BE CHECKED ON SITE - DO NOT SCALE THIS DRAWING

KINGSWOOD, ANTRIM ROAD LONDON NW3 4XN EXISTING ROOF PLAN

SCALE 1:50@A3		DATE	APR. 2023
JOB No. 313	DRAWING No. 105		REV.
BARROLL WEBBER ARCHITECTS GRAND UNION STUDIOS, 332 LADBROKE GROVE, W10 5AD T: 020 7731 3094 mail@barrollwebber.co.uk			