


2520922 034 - Site Plan - 83, FALKLAND ROAD, LONDON, CAMDEN, NW5 2XB

Supplied by: www.ukmapcentre.com
Serial No: 261985
Centre Coordinates: 529375,185310
Production Date: 13/04/2023 16:21:21

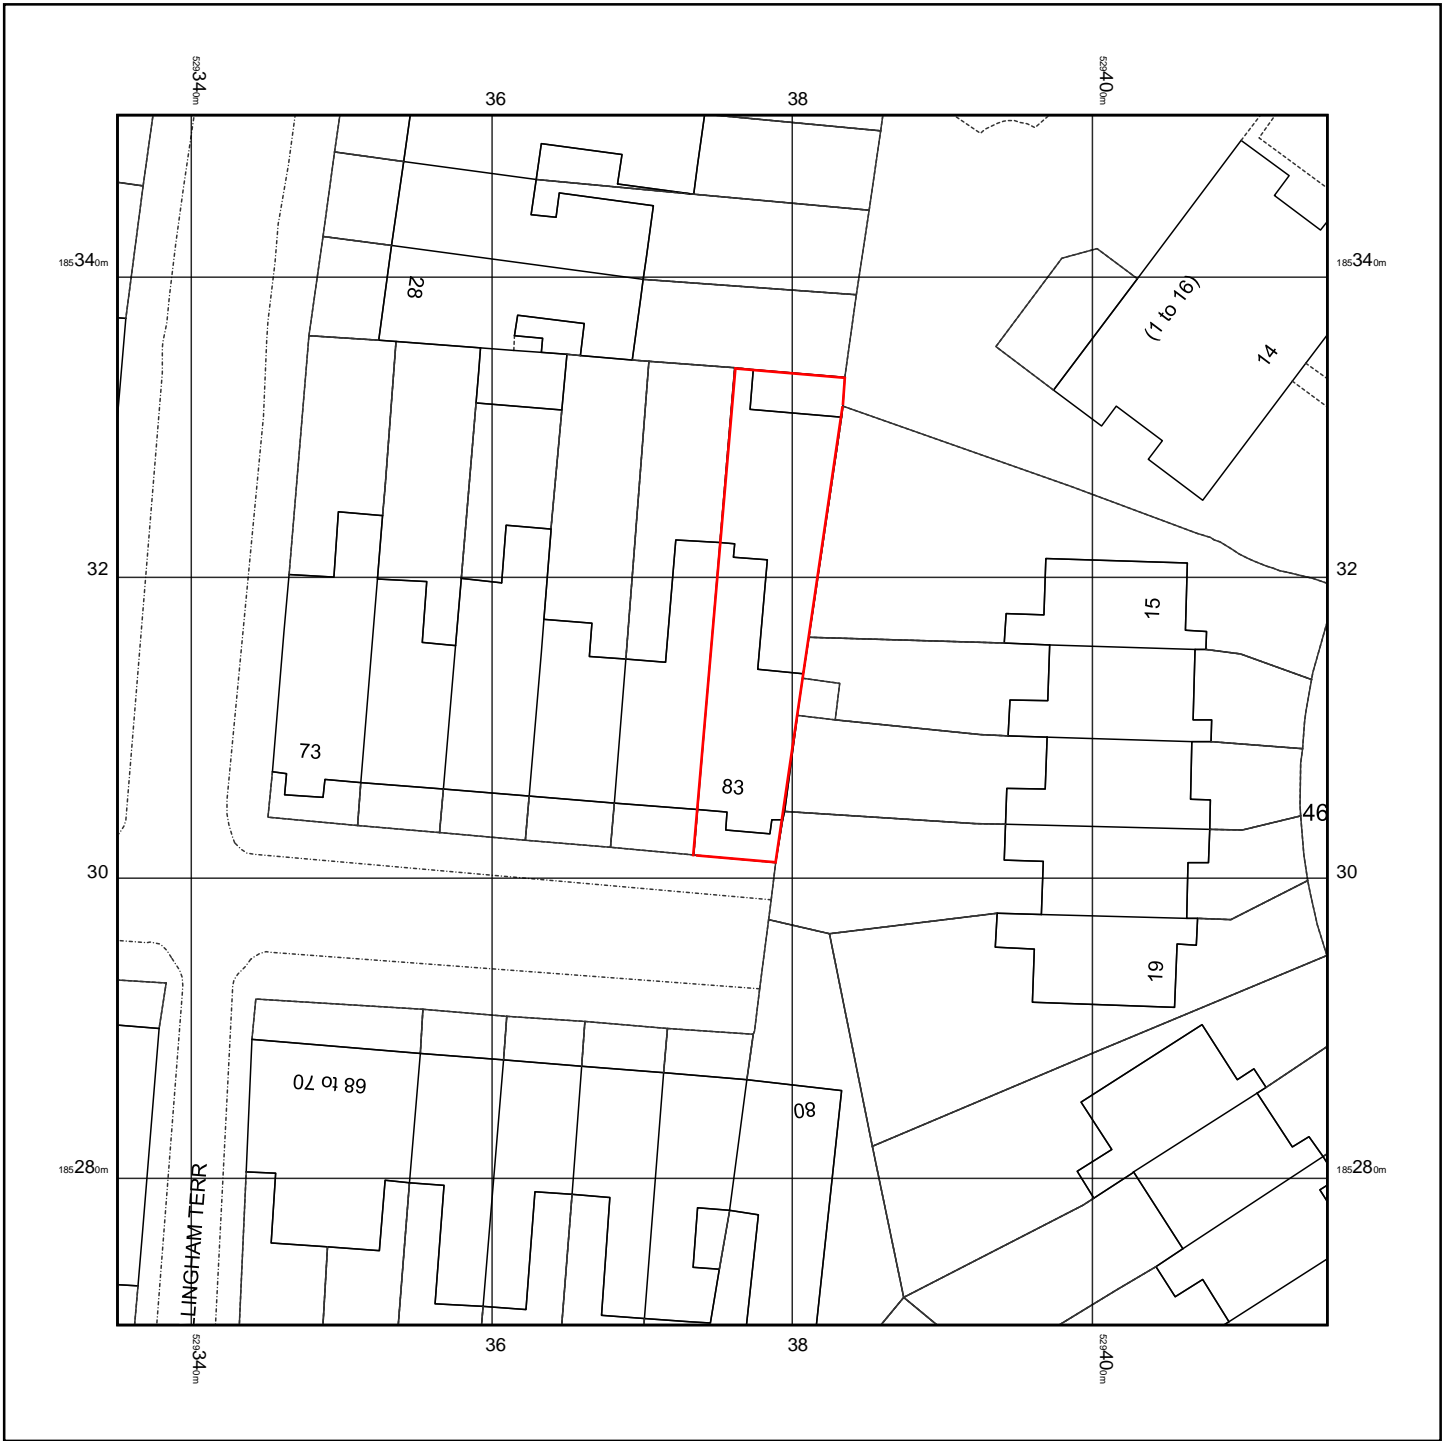

© Crown copyright and database rights 2023 Ordnance Survey 100048957. The representation of road, track or path is no evidence of a boundary or right of way. The representation of features as lines is no evidence of a property boundary.

0m 1cm = 5m 25m
Scale 1:500