


4 Belsize Park Gardens

6 Belsize Park Gardens

8 Belsize Park Gardens



1 Existing Front Elevation
Scale: 1:100 @ A3

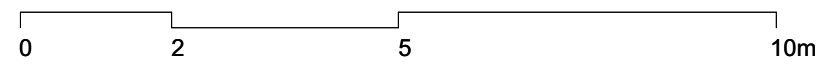

Studio Jake Lai Studio Jake Lai Limited
6 St Peter's Street
AL1 3LF
www.StudioJL.co.uk

Revisions
04.11.2022 - Issued for Pre-App
21.04.2024 - Issued for Planning Application

Project Address:
6B Belsize Park Gardens, NW3 4LD

Client / Employer:
Private Client

Drawing No. + Drawing Title:
030
Existing Front Elevation

Scale: 1:100 @ A3 | Date Created: 10.10.2022

Revision: P1

DO NOT SCALE FROM DRAWING. ALL DIMENSIONS TO BE CHECKED ON SITE. REPORT OMISSIONS AND DISCREPANCIES TO THE DESIGNER IMMEDIATELY.