


**1 Proposed Second Floor**  
Scale: 1:100 @ A3

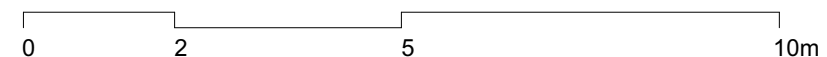

**Studio Jake Lai**  
Studio Jake Lai Limited  
6 St Peter's Street  
AL1 3LF  
www.StudioJL.co.uk

Revisions  
04.11.2022 - Issued for Pre-App  
21.04.2024 - Issued for Planning Application

Project Address:  
6B Belsize Park Gardens, NW3 4LD

Client / Employer:  
Private Client

Drawing No. + Drawing Title:  
102  
Proposed Second Floor Plan

Scale:  
1:100 @ A3

Date Created:  
10.10.2022

Revision:  
P1

DO NOT SCALE FROM DRAWING, ALL DIMENSIONS TO BE CHECKED ON SITE. REPORT OMISSIONS AND DISCREPANCIES TO THE DESIGNER IMMEDIATELY.