


1 LOCATION PLAN
1:625 @ A1 / 1:1250 @ A3

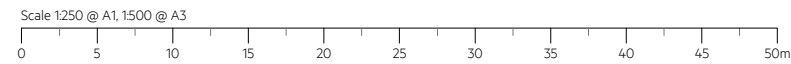

2 SITE PLAN
1:250 @ A1 / 1:500 @ A3


NOTES
ALL RIGHTS DESCRIBED IN CHAPTER IV OF THE COPYRIGHT AND PATENTS ACT 1988 HAVE BEEN
GENERALLY ASSERTED
SITE BOUNDARY LINE - TO BE CONFIRMED BY SURVEY COMPANY
DRAWINGS ARE NOT FOR CONSTRUCTION UNLESS OTHERWISE STATED.
REPORT ANY DRAWING INCONSISTENCIES OR DISCREPANCIES TO THE ARCHITECT
IMMEDIATELY.

DO NOT SCALE FROM THIS DRAWING - ALL DIMENSIONS TO BE CHECKED ON SITE.
DRAWINGS ARE BASED ON SURVEY INFORMATION PROVIDED BY CAD SURVEYS LTD. SURVEY
CONTACT DETAILS: shuan@cadsurveys.co.uk 01233 625087
M/E / SERVICES INFORMATION PROVIDED BY xxxx
STRUCTURAL INFORMATION PREPARED BY xxxx
CONTACT DETAILS: xxxx

KEY:

REVISIONS:

/

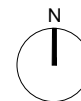

Client Dr Neil Bartels	Project No. 1055	Project 29 Gilbert Place, WC1A 2JD, London
Scale AS SHOWN	Drawn by AF	Drawing Title SITE LOCATION PLAN
Date FEBRUARY 2023	Checked by AW	Drawing No. 29GP_EXSLP Rev /

PLANNING

Rodić Davidson Architects

1 Pied Bull Yard
London WC1A 2AE
020 7043 3551

www.rodicdavidson.co.uk

Rodić Davidson Architects is the trading name of bdAR Ltd