


1 ROOF PLAN - EXISTING_
SCALE 1:100 @ A3

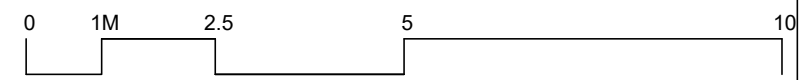

 TWINNING DESIGN LLP 330 West End Lane London NW6 1LN T: +44 (0) 20 7431 9550 E: studio@twinningdesign.com W: twinningdesign.com	Revisions	Date	Project	Client	Contractors must verify all dimensions on site before any works are commenced. This drawing remains the property of TWINNING DESIGN LLP and may not be reproduced in any way without prior consent.					
	A	Issued for comments	25-05-23	27 OAKHILL AVENUE, LONDON NW3 7RD						SOR
				Area						TOP FLOOR FLAT
				Description						EXISTING ROOF PLAN
			Project No.	Date	Scale	Drawing No.	CAD File No.	Revision	Drawn by	Issue
			2302-OAK	05/23	1:100@A3	GA-EX-PL-03	-	A	EC	PLANNING