


25 OAKHILL AVENUE

27 OAKHILL AVENUE

30 BRACKNELL GARDENS

1 SECOND FLOOR PLAN - DEMOLITION\_  
SCALE 1:100 @ A3

EXISTING WALLS	
DEMOLITION	

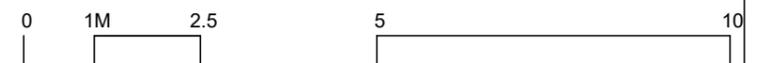


TWINNING DESIGN LLP  
330 West End Lane  
London NW6 1LN  
T: +44 (0) 20 7431 9550  
E: studio@twinningdesign.com  
W: twinningdesign.com

Revisions	Date	Project	Client
A Issued for comments	25-05-23	27 OAKHILL AVENUE, LONDON NW3 7RD	SOR
		Area	
		TOP FLOOR FLAT	
		Description	
		DEMOLITION SECOND FLOOR PLAN	
		Project No.	Date
		2302-OAK	05/23
		Scale	Drawing No.
		1:100@A3	GA-DM-PL-01
		CAD File No.	Revision
		-	A
		Drawn by	Issue
		EC	PLANNING

Contractors must verify all dimensions on site before any works are commenced.  
This drawing remains the property of TWINNING DESIGN LLP and may not be reproduced in any way without prior consent.