


25 OAKHILL AVENUE

27 OAKHILL AVENUE

30 BRACKNELL GARDENS

1 THIRD FLOOR PLAN - PROPOSED_
SCALE 1:100 @ A3

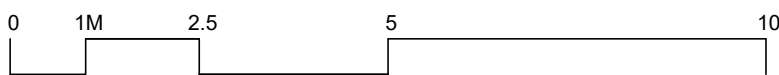

| | | | | | | | | | | | |
|---|-----------|---------------------|----------|-----------------------------------|-------|----------|-------------|--------------|----------|----------|---|
| <div></div> <div>TWINNING DESIGN LLP 330 West End Lane London NW6 1LN T: +44 (0) 20 7431 9550 E: studio@twinningdesign.com W: twinningdesign.com</div> | Revisions | | Date | Project | | | | Client | | | Contractors must verify all dimensions on site before any works are commenced. This drawing remains the property of TWINNING DESIGN LLP and may not be reproduced in any waywithout prior consent. |
| | A | Issued for comments | 25-05-23 | 27 OAKHILL AVENUE, LONDON NW3 7RD | | | | SOR | | | |
| | | | | Area | | | | | | | |
| | | | | TOP FLOOR FLAT | | | | | | | |
| | | | | Description | | | | | | | |
| | | | | PROPOSED THIRD FLOOR PLAN | | | | | | | |
| | | | | Project No. | Date | Scale | Drawing No. | CAD File No. | Revision | Drawn by | Issue |
| | | | | 2302~OAK | 05/23 | 1:100@A3 | GA-PR-PL-02 | - | A | EC | PLANNING |