


1 SIXTH FLOOR – PROPOSED  
Scale: 1:125

**GENERAL NOTES:**  
Do not scale from this drawing.  
Check drawing on receipt and immediately report any discrepancies to the Architect.  
Verify all dimensions and levels on site prior to construction.  
The contents of this drawing are Stiff + Trevillion Architects Ltd copyright and shall not be re-used without their written permission.

Revisions		
Rev	Date	Note
2B	17/05/2023	2 No. central windows removed from Building C West elevation

Approved

Key Plan



**Stiff + Trevillion**

Stiff + Trevillion Architects Ltd  
16 Woodfield Road  
London W9 2BE

T +44(0)20 8960 5550  
mail@stiffandtrevillion.com  
www.stiffandtrevillion.com

Client  
GP

Project No. 4153  
Project BLACKBURN ROAD  
NW6 1RZ

Drawing Title  
SIXTH FLOOR PLAN  
PROPOSED

Drawing Status  
STAGE 2

Date JUNE 2020  
Scale @ A1 1:125  
Scale @ A3 1:250

Drawing No.  
ST-PR-02-106

Revision  
2B