


1 EXISTING SITE PLAN  
SCALE: 1:500 @A3

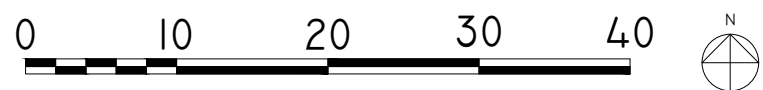

| REV.  | DATE               | DESCRIPTION         |
|---|--------------------|---------------------|
| -   | -                  | -                   |
| NOTES   |                    |                     |
| -   |                    |                     |
| <p>91 WIMPOLE STREET<br/>LONDON W1G 0EF<br/>+44 (0) 20 7369 9610<br/>ECHLIN.LONDON.COM</p>  |                    |                     |
| CLIENT<br>CONFIDENTIAL  |                    |                     |
| <small>NOTES:</small><br>1. DO NOT SCALE FROM THIS DRAWING - USE FIGURED DIMENSIONS ONLY.<br>2. TO BE READ IN CONJUNCTION WITH ALL OTHER CONSULTANTS' / SPECIALISTS DRAWINGS.<br>REPORT ANY DISCREPANCIES BEFORE AFFECTED WORK COMMENCES.<br>3. ALL SETTING OUT DIMENSIONS TO BE CHECKED ON SITE BY CONTRACTOR BEFORE WORK COMMENCES. ANY DISCREPANCIES TO BE REPORTED TO THE ARCHITECT © ECHLIN 2018 |                    |                     |
| PROJECT<br>FLAT 401, 226 ARLINGTON ROAD, NW1 7HY  |                    |                     |
| DRAWING TITLE<br>EXISTING SITE PLAN   |                    |                     |
| STATUS<br>ISSUED FOR PLANNING APPLICATION   |                    |                     |
| SCALE<br>1:500 @ A3   | JOB NUMBER<br>2123 | CHECKED<br>SD<br>FP |
| DRAWING NO.<br>2123_A_P10.101   | DATE<br>23.06.2023 | REV.<br>-           |