


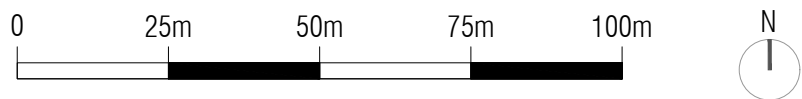

01 Drawing 01 - Location Plan
Scale 1:1250 @ A1



02 Drawing 02 - Site Plan
Scale 1:500 @ A1



NOTES

- Do not scale off these drawings. Dimensions govern.
- All dimensions are given in millimetres (mm) unless otherwise noted.
- All dimensions shall be verified on site before proceeding with the work contractor before construction and fabrication commences.
- Workmanship and materials to be accordance with the relevant current British Standard Codes of Practice and the Local Authorities requirements.
- During construction the contractor shall be responsible for maintaining the structure in a stable condition.
- These drawings are to be read in conjunction with all other contract documentation and other consultants documentation.
- If in doubt, ask!

pl-b	13-07-2023	Planning Application	JP
pl-a	14-12-2022	Planning Application	JP
Rev	Date	Reason for Issue	ch'd

ambigram architects

Studio 4.11, 60 Gray's Inn Road
London WC1X 8AQ
© Copyright 2023

www.ambigramarchitects.com
info@ambigramarchitects.com
ambigram architects ltd

1a Belsize Pk Gdns

1a Belsize Park Gardens
London NW3 4LB

Project

Location and Site Plan

Title

aa_a2119

Job number

Jan 2023

Date

aa_a2119_s_p-4000

Drawing no

JP

Drawn

1:50_@A1

1:100_@A3

Scale

pl-b

Revision