


Notes:
 Drawing is not for construction. Measured survey by others and all dimensions to be checked on site. This drawing is copyright.

1 EXISTING ROOF PLAN
 EXAL 130 SCALE 1:100 @ A3

DOUGHTY MEWS

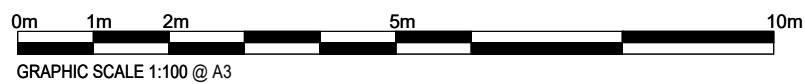

Studio Becoming
 London WC1N 3EG
 E: hello@studiobecoming.com

Project:
 2-4 DOUGHTY MEWS
 Client:
 EGYPT EXPLORATION SOCIETY

Drawing Title:
 EXISTING ROOF PLAN

Date of Origin: 14.01.23	Drawn By: RH	Scale/s: 1:100	Size: A3
Drawing Number: EES_SB_EX_AL_130	Rev: P1		