



Notes:


Drawing is not for construction. Measured survey by others and all dimensions to be checked on site. This drawing is copyright.

1

EXISTING FRONT ELEVATION

EXAL 300

SCALE 1:100 @ A3

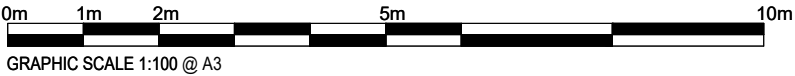

Studio Becoming

London WC1N 3EG

E: hello@studiobecoming.com

Project:			
2-4 DOUGHTY MEWS			
Client:			
EGYPT EXPLORATION SOCIETY			
Drawing Title:			
EXISTING FRONT ELEVATION			
Date of Origin:	Drawn By:	Scale/s:	Size:
14.01.23	RH	1:100	A3
Drawing Number:		Rev:	
EES_SB_EX_AL_300		P1	