


1

PR.AL.130

PROPOSED ROOF PLAN
SCALE 1:100 @ A3

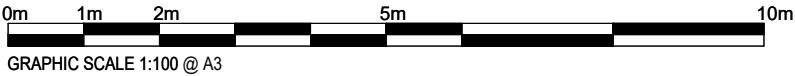

Notes:

Drawing is not for construction. Measured survey by others and all dimensions to be checked on site. This drawing is copyright.

- MATERIAL KEY:
- 1. SLATE TILES
 - 2. PHOTOVOLTAIC PANELS
 - 3. NEW TRIPLE GLAZED WINDOWS
 - 4. COMPOSITE DECKING
 - 5. RAISED PLANTERS
 - 6. ASHP

Studio Becoming

London WC1N 3EG
E: hello@studiobecoming.com

Project:
2-4 DOUGHTY MEWS

Client:
EGYPT EXPLORATION SOCIETY

Drawing Title:

PROPOSED ROOF PLAN

Date of Origin:	Drawn By:	Scale/s:	Size:
18.04.22	RH	1:100	A3
Drawing Number:		Rev:	
EES_SB_PR_AL_130		P1	